

Six Flags

Honeywell

360 TEXAS

CHOCTAW STADIUM

Ford

Six Flags Dr

North Central Texas Council of Governments

Biagi

AT&T Way

Globe Life Field

E Randol Mill Rd

CLUBHOUSE

IRSI Restaurant Services Inc.

E Randol Mill Rd

Stadium Dr

PARAGON FURNITURE INC.

AC Supply

CAVENDER'S

BLUE RIBBON DELIVERY

MEYER DISTRIBUTING

BOOT BARN

amazon

AVANCEZ

WM

SITE

E Division St

IAC

21,617 VPD



180 TEXAS

Garrett Yard Union Pacific Railroad

gm Manufacturing Plant

E Abram

FOR LEASE

2251 E Division Street | 29,934 SF Available

Arlington, TX

360 TEXAS

185,112 VPD

SRS INDUSTRIAL

2251 E Division Street

Arlington, TX 76011




59,772 SF
Building Size

29,934 SF
Space Available

Contact Broker
Price


PROPERTY HIGHLIGHTS

| | |
|------------------|----------------|
| Available SF | 29,934 SF |
| Spec Office | 1,376 SF |
| Clear Height | 20' |
| Grade Level/Ramp | 1 |
| Dock High Doors | 3 |
| Oversized Door | 1 - 12w X 16 h |
| Parking | 1/1,000 |
| Available | Now |

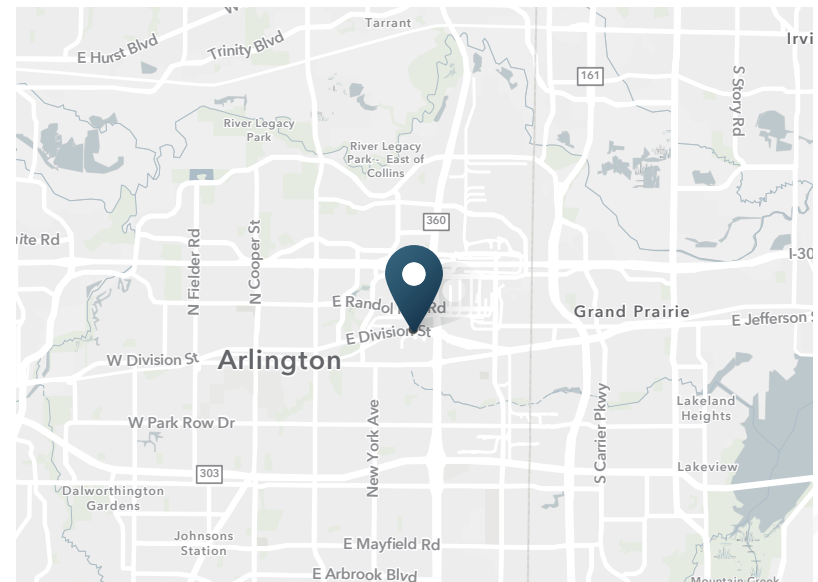


2251 E Division Street

Arlington, TX 76011

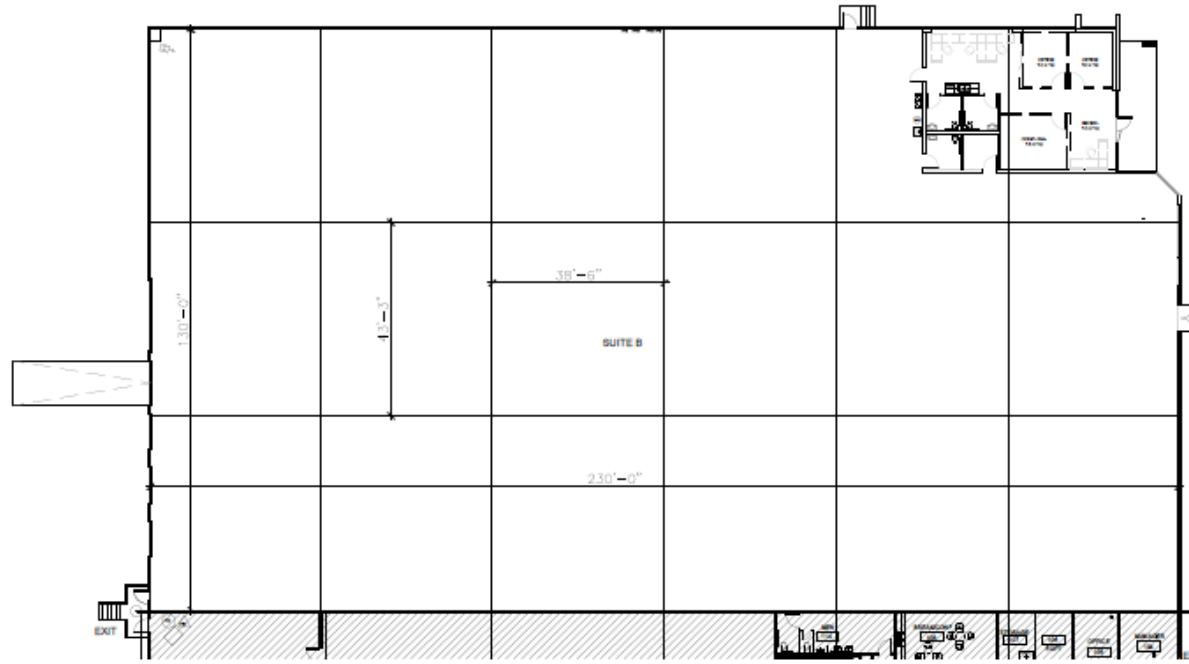

2 PROPOSED OVERALL PLAN
SCALE: NTS

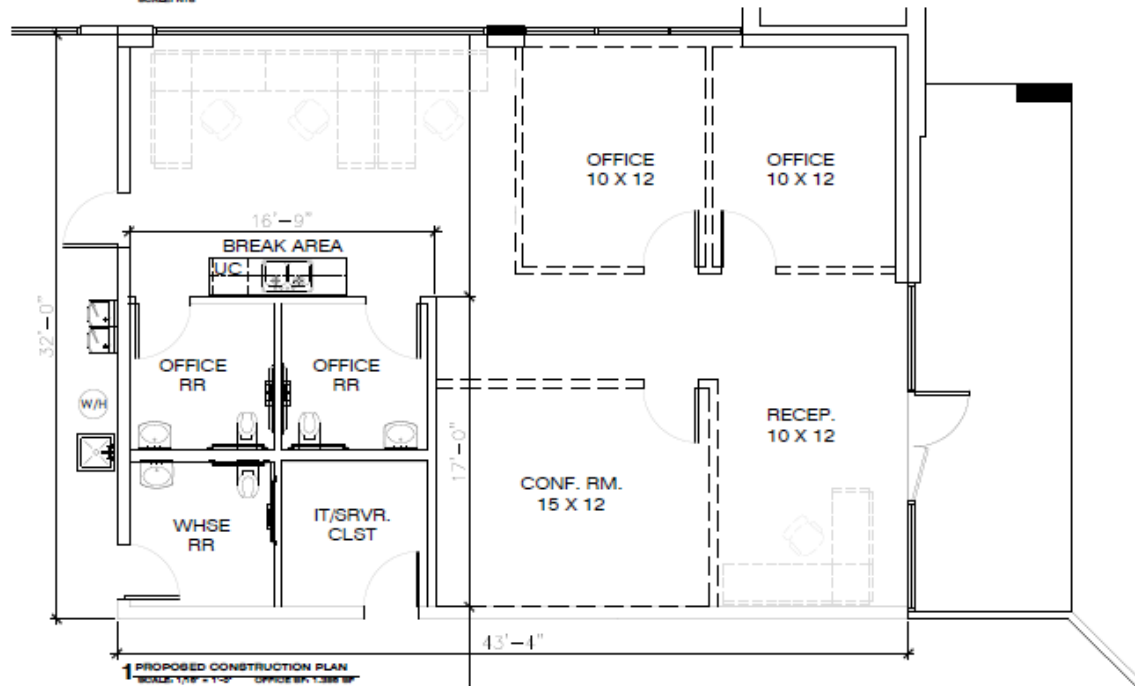

1 PROPOSED CONSTRUCTION PLAN
SCALE: 1/8" = 1'-0"

2251 E Division Street

Arlington, TX 76011



2251 E Division Street

Arlington, TX 76011




2251 E Division Street

Arlington, TX 76011



DEMOGRAPHIC HIGHLIGHTS

| Population | 1 Mile | 3 Miles | 5 Miles |
|---|----------|----------|----------|
| 2022 Estimated Population | 4,850 | 127,191 | 302,296 |
| 2027 Projected Population | 4,852 | 129,030 | 312,240 |
| Projected Annual Growth 2022 to 2027 | 0.01% | 0.29% | 0.65% |
| Daytime Population | | | |
| 2022 Daytime Population | 26,370 | 168,801 | 332,336 |
| Workers | 23,650 | 104,126 | 179,275 |
| Residents | 2,720 | 64,675 | 153,061 |
| Income | | | |
| 2022 Est. Average Household Income | \$51,793 | \$68,224 | \$76,548 |
| 2022 Est. Median Household Income | \$39,675 | \$49,031 | \$55,342 |
| Households & Growth | | | |
| 2022 Estimated Households | 1,630 | 48,517 | 111,660 |
| 2027 Projected Households | 1,627 | 49,389 | 115,212 |
| Projected Annual Growth 2022 to 2027 | 0.01% | 0.29% | 0.65% |
| Race & Ethnicity | | | |
| 2022 Est. White | 22.3% | 26.9% | 32.2% |
| 2022 Est. Black or African American | 18.0% | 26.5% | 23.3% |
| 2022 Est. Asian | 1.9% | 5.2% | 6.2% |
| 2022 Est. American Indian or Native Alaskan | 2.5% | 1.6% | 1.4% |
| 2022 Est. Pacific Islander | 0.1% | 0.1% | 0.1% |
| 2022 Est. Hispanic | 64.7% | 45.8% | 42.9% |

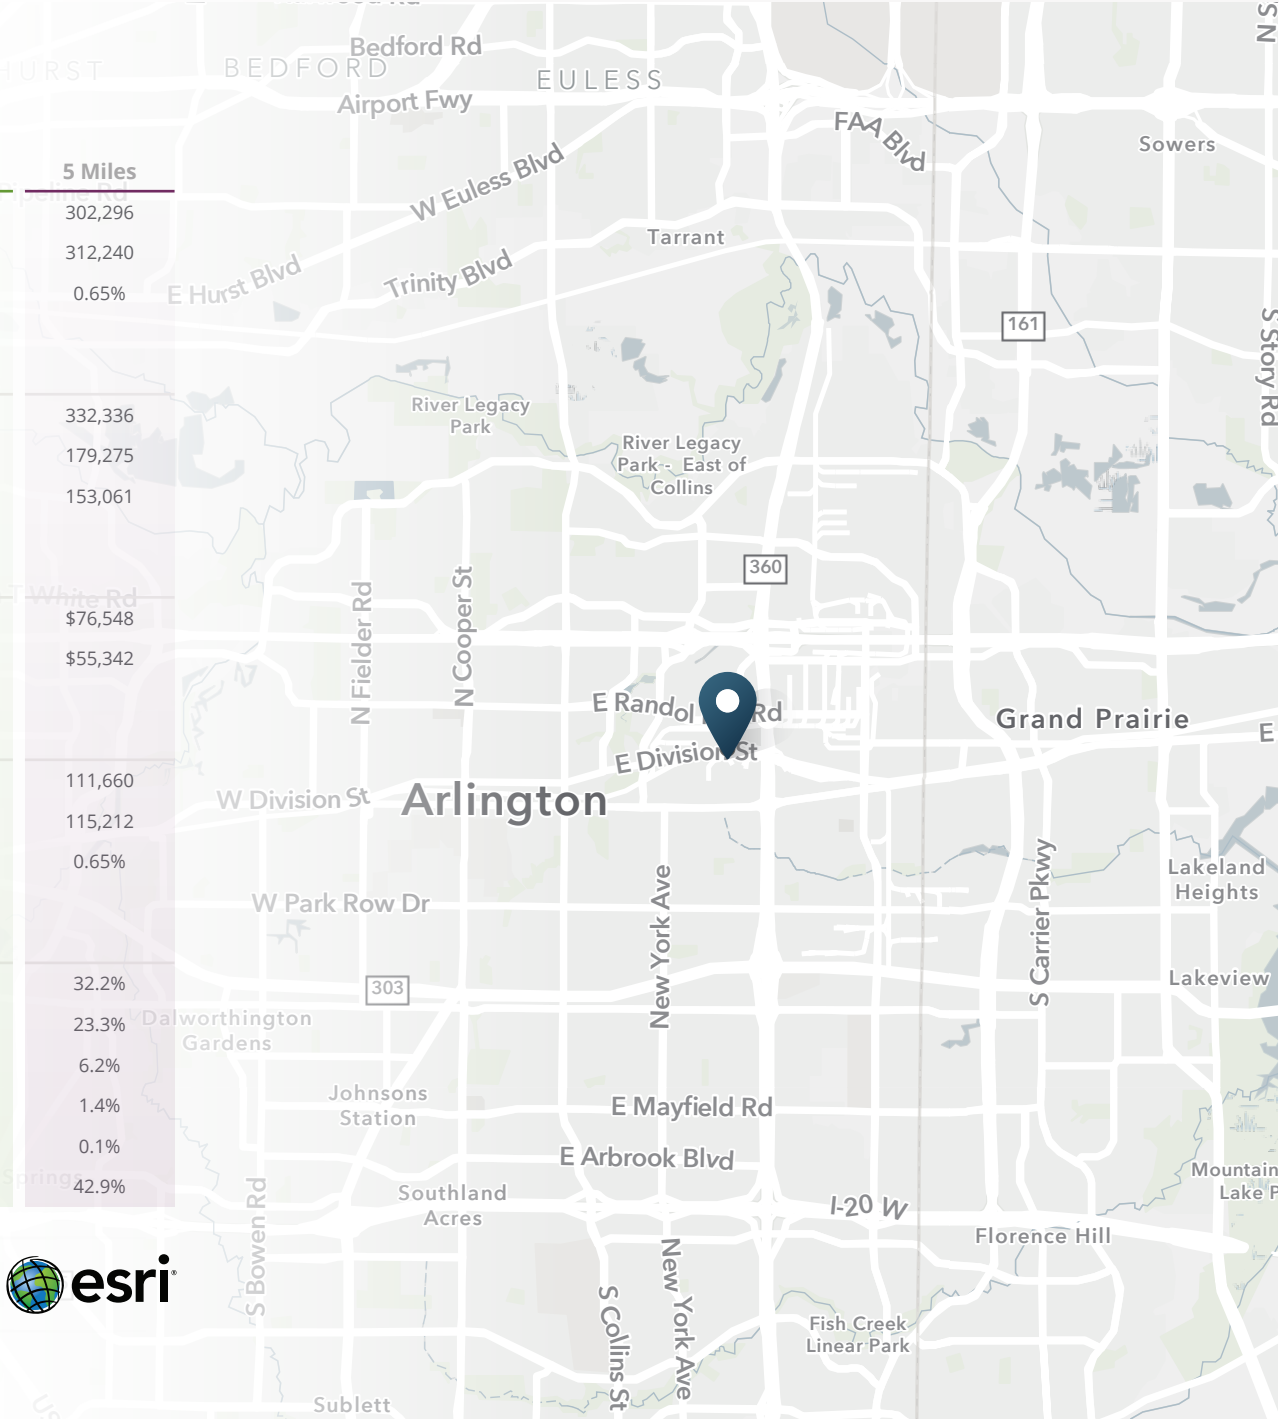

> **Want more?** Contact us for a complete demographic, foot-traffic, and mobile data insights report.



Information About Brokerage Services

Texas Real Estate Commission (11-2-2015)



Texas law requires all real estate license holders to give the following information about brokerage services to prospective buyers, tenants, sellers, and landlords.

TYPES OF REAL ESTATE LICENSE HOLDERS:

- A **BROKER** is responsible for all brokerage activities, including acts performed by sales agents sponsored by the broker.
- A **SALES AGENT** must be sponsored by a broker and works with clients on behalf of the broker.

A BROKER'S MINIMUM DUTIES REQUIRED BY LAW (A client is the person or party that the broker represents):

- Put the interests of the client above all others, including the broker's own interests;
- Inform the client of any material information about the property or transaction received by the broker;
- Answer the client's questions and present any offer to or counter-offer from the client; and
- Treat all parties to a real estate transaction honestly and fairly.

A license holder can represent a party in a real estate transaction.

AS AGENT FOR OWNER (SELLER/LANDLORD): The broker becomes the property owner's agent through an agreement with the owner, usually in a written listing to sell or property management agreement. An owner's agent must perform the broker's minimum duties above and must inform the owner of any material information about the property or transaction known by the agent, including information disclosed to the agent or subagent by the buyer or buyer's agent.

AS AGENT FOR BUYER/TENANT: The broker becomes the buyer/tenant's agent by agreeing to represent the buyer, usually through a written representation agreement. A buyer's agent must perform the broker's minimum duties above and must inform the buyer of any material information about the property or transaction known by the agent, including information disclosed to the agent by the seller or seller's agent.

| | | | |
|---|-------------|------------------------|--------------|
| SRS Industrial Partners, LLC | 9012124 | brant.landry@srsre.com | 214.560.3200 |
| Licensed Broker/Broker Firm Name or Primary Assumed Business Name | License No. | Email | Phone |
| Brant Landry | 481909 | brant.landry@srsre.com | 214.764.2242 |
| Designated Broker of Firm | License No. | Email | Phone |

AS AGENT FOR BOTH - INTERMEDIARY: To act as an intermediary between the parties the broker must first obtain the written agreement of each party to the transaction. The written agreement must state who will pay the broker and, in conspicuous bold or underlined print, set forth the broker's obligations as an intermediary. A broker who acts as an intermediary:

- Must treat all parties to the transaction impartially and fairly;
- May, with the parties' written consent, appoint a different license holder associated with the broker to each party (owner or buyer) to communicate with, provide opinions and advice to, and carry out the instructions of each party to the transaction.
- Must not, unless specifically authorized in writing to do so by the party, disclose:
 - that the owner will accept a price less than the written asking price;
 - that the buyer/tenant will pay a price greater than the price submitted in a written offer; and
 - any confidential information or any other information that a party specifically instructs the broker in writing not to disclose, unless required to do so by law.

AS SUBAGENT: A license holder acts as a subagent when aiding a buyer in a transaction without an agreement to represent the buyer. A subagent can assist the buyer but does not represent the buyer and must place the interests of the owner first.

TO AVOID DISPUTES, ALL AGREEMENTS BETWEEN YOU AND A BROKER SHOULD BE IN WRITING AND CLEARLY ESTABLISH:

- The broker's duties and responsibilities to you, and your obligations under the representation agreement.
- Who will pay the broker for services provided to you, when payment will be made and how the payment will be calculated.

LICENSE HOLDER CONTACT INFORMATION: This notice is being provided for information purposes. It does not create an obligation for you to use the broker's services. Please acknowledge receipt of this notice below and retain a copy for your records.

| | | | | |
|--|-----------------|------------------------|-------------------|------|
| Brant Landry | 481909 | brant.landry@srsre.com | 214.764.2242 | |
| Licensed Supervisor of Sales Agent/Associate | License No. | Email | Phone | |
| <hr/> | | | | |
| Sales Agent/Associate's Name | License No. | Email | Phone | |
| <hr/> | | | | |
| Buyer Initials | Tenant Initials | Seller Initials | Landlord Initials | Date |



SRS Real Estate Partners
8144 Walnut Hill Lane, Suite 1200
Dallas, TX 75231
214.560.3200

Joseph P. Cooper
214.764.3603
joseph.cooper@srsre.com

Shannon Johnston
214.764.2185
shannon.johnston@srsre.com

[SRSRE.COM/Industrial](https://www.srsre.com/Industrial)

© SRS Real Estate Partners

The information presented was obtained from sources deemed reliable;
however SRS Real Estate Partners does not guarantee its completeness or accuracy.