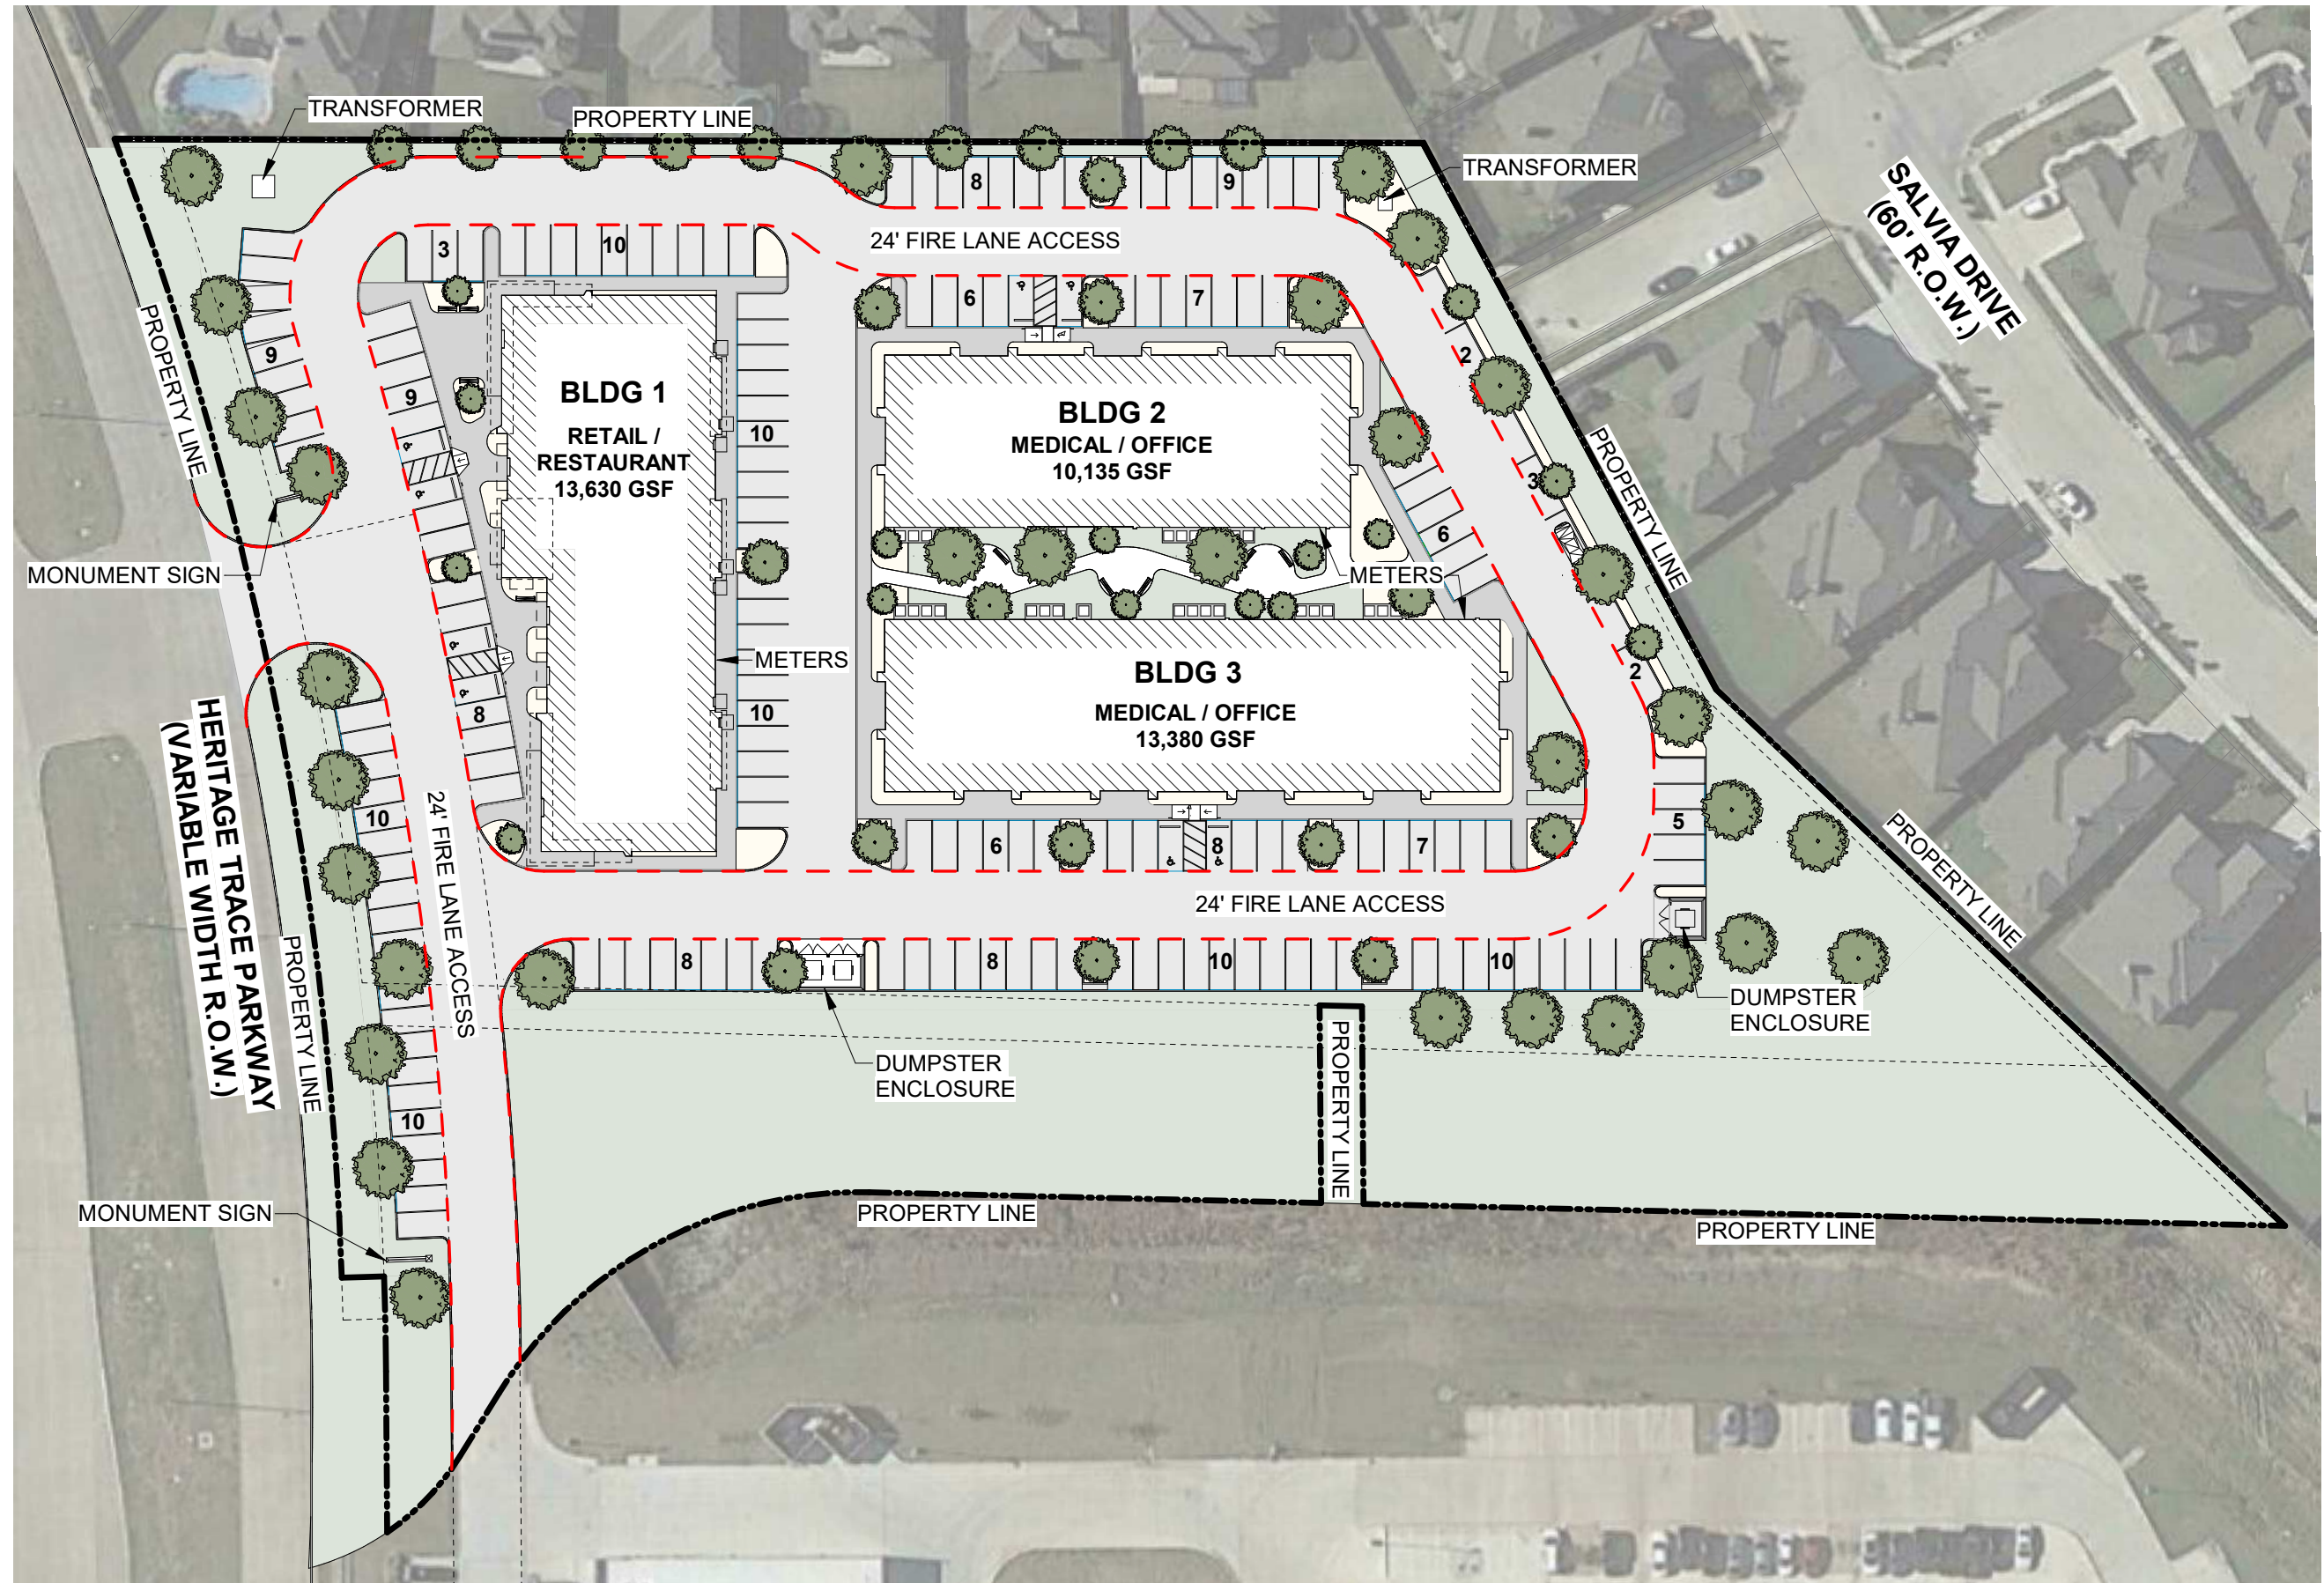


0 30' 60' 120'

SCHEMATIC SITE PLAN | SRM VENTURES - BUILDINGS 1-3 SITE PLANS | 12-21-2022

© SCHWARZ-HANSON LTD.

THIS DOCUMENT IS INCOMPLETE AND MAY NOT BE USED FOR REGULATORY APPROVAL, PERMIT, OR CONSTRUCTION. GERALD H. SCHWARZ | REG.# 12993

**SCHWARZ
HANSON**
ARCHITECTS