

KATY FREEWAY FEEDER RD.


ENTRANCE

EXIT



FIRST FLOOR PLAN

UNIT 100, UNIT 300

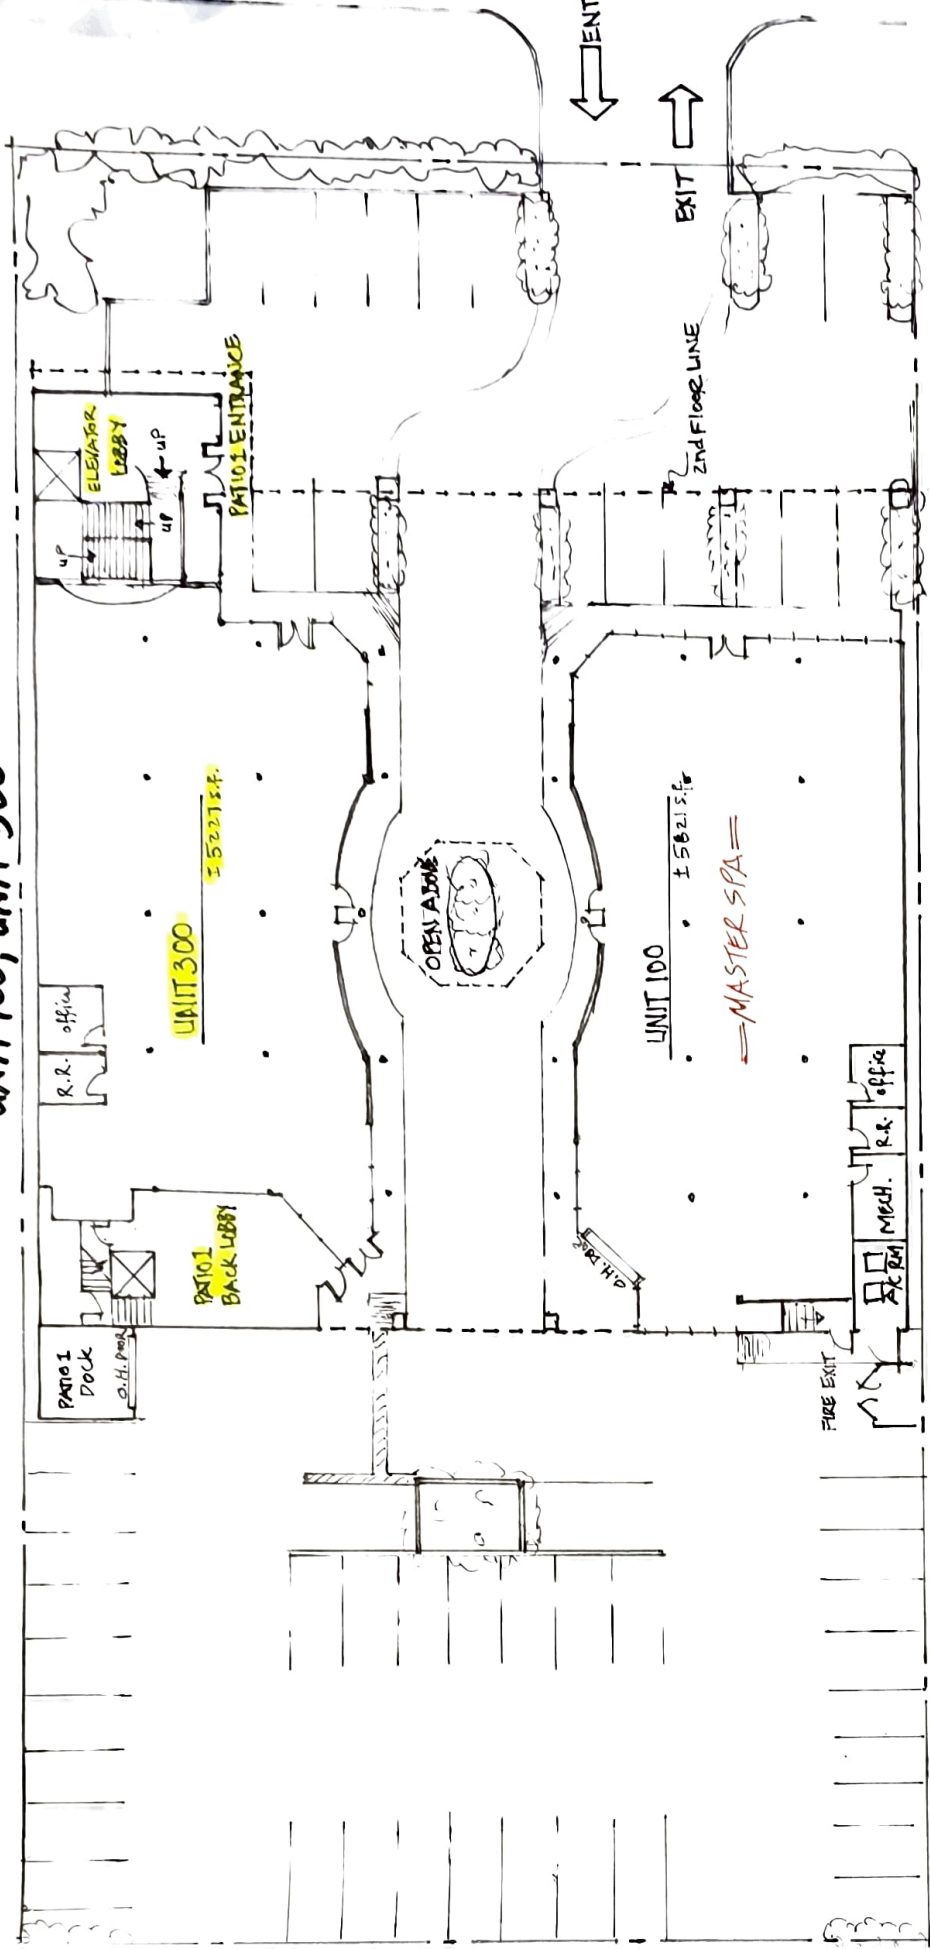

PATIO 1 DOCK
C.H. PIPING

PATIO 1
BACK LOBBY

R.R. OFFICE

UNIT 300
± 5221 SF.

ELEVATOR
LOBBY

PATIO 1
ENTRANCE

OPEN AREA

UNIT 100
± 5621 SF.

MASTER SPA

MECH. R.R. OFFICE

FIRE EXIT

2ND FLOOR LINE