



ASSOCIATES, INC.  
ARCHITECTURE • INTERIOR DESIGN  
942 TYLER STREET, SUITE E  
BENICIA, CA 94510  
PH: 707.747.4330  
FX: 707.748.5699  
MARK THIEME - ARCHITECT



PROJECT:

# 610 EUBANKS CT.

VACAVILLE, CA

AREA CALCULATION

JOB NUMBER: LS027  
DATE: 07.05.06  
SCALE: SEE BAR SCALE  
SHEET NO.: 1 OF 1

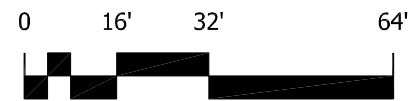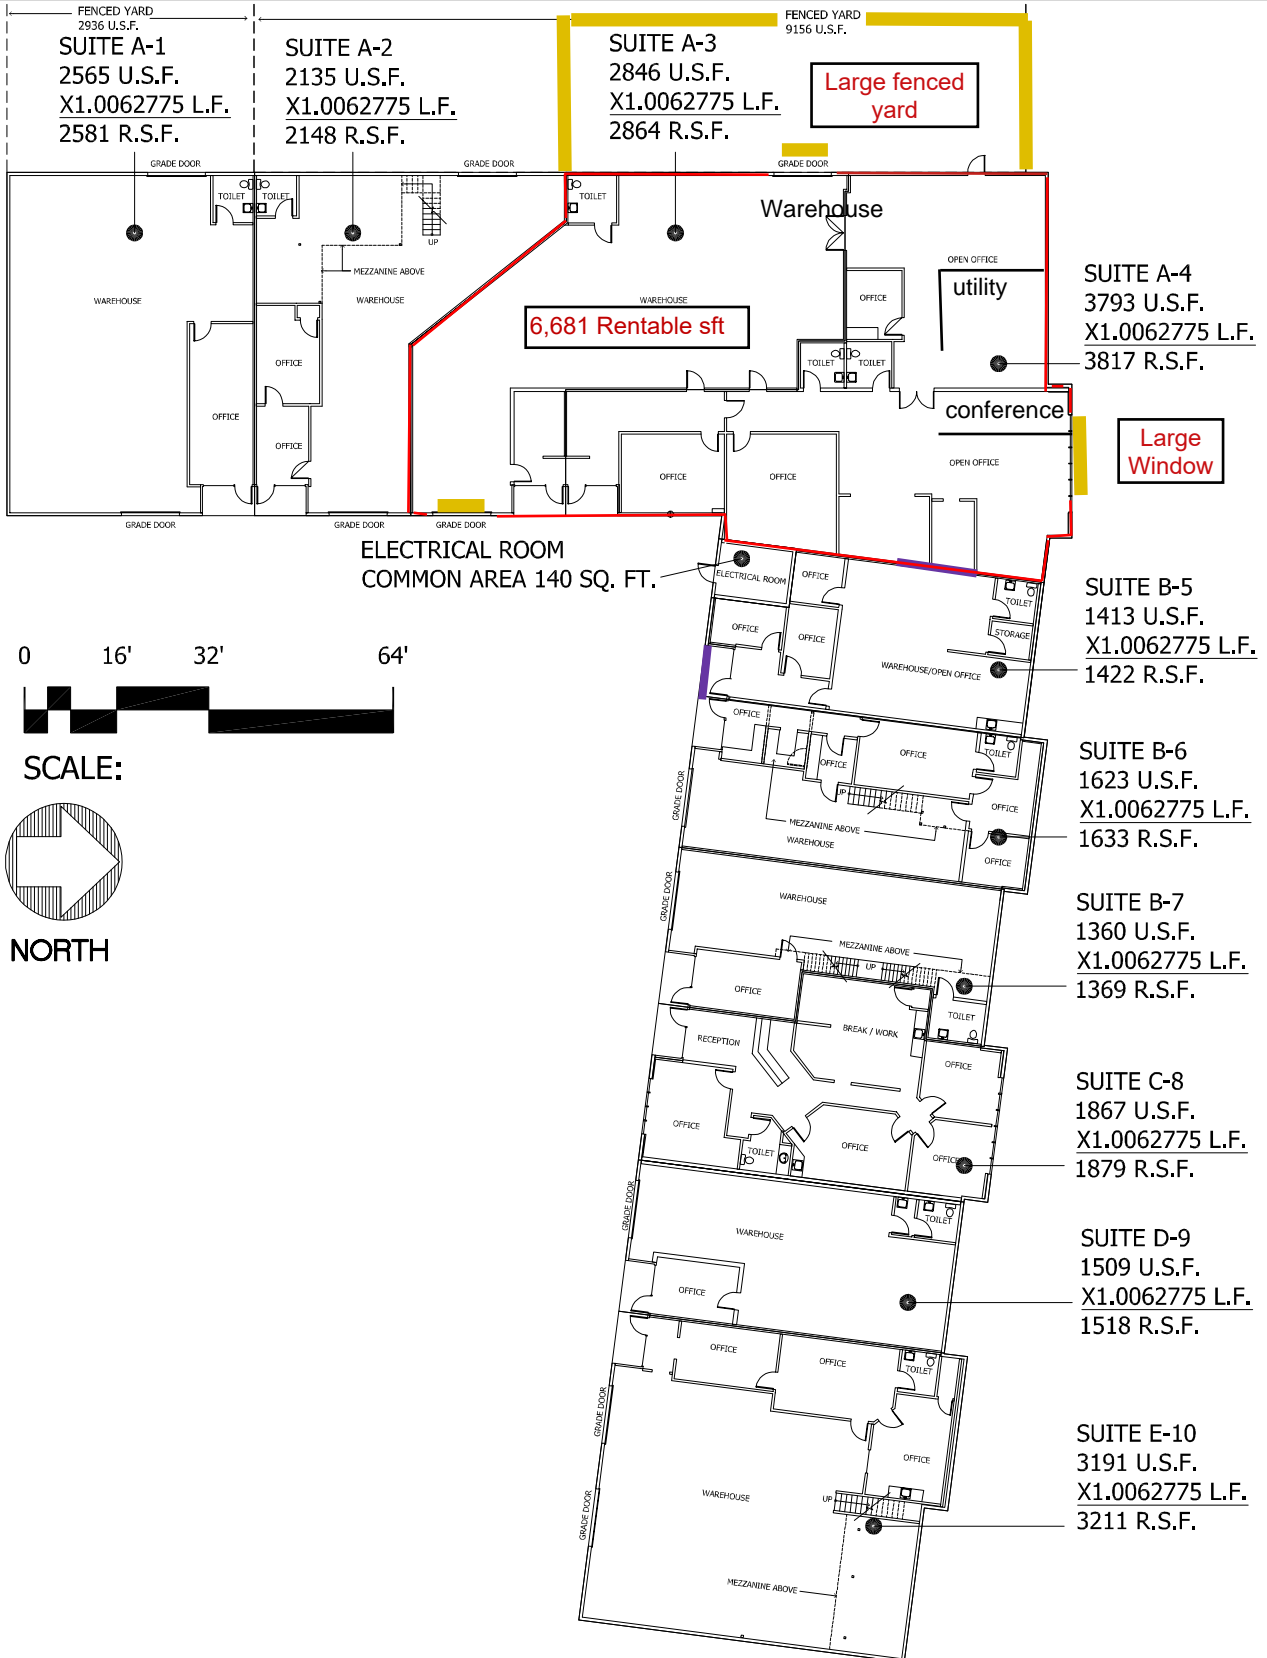

SCALE:



NORTH