


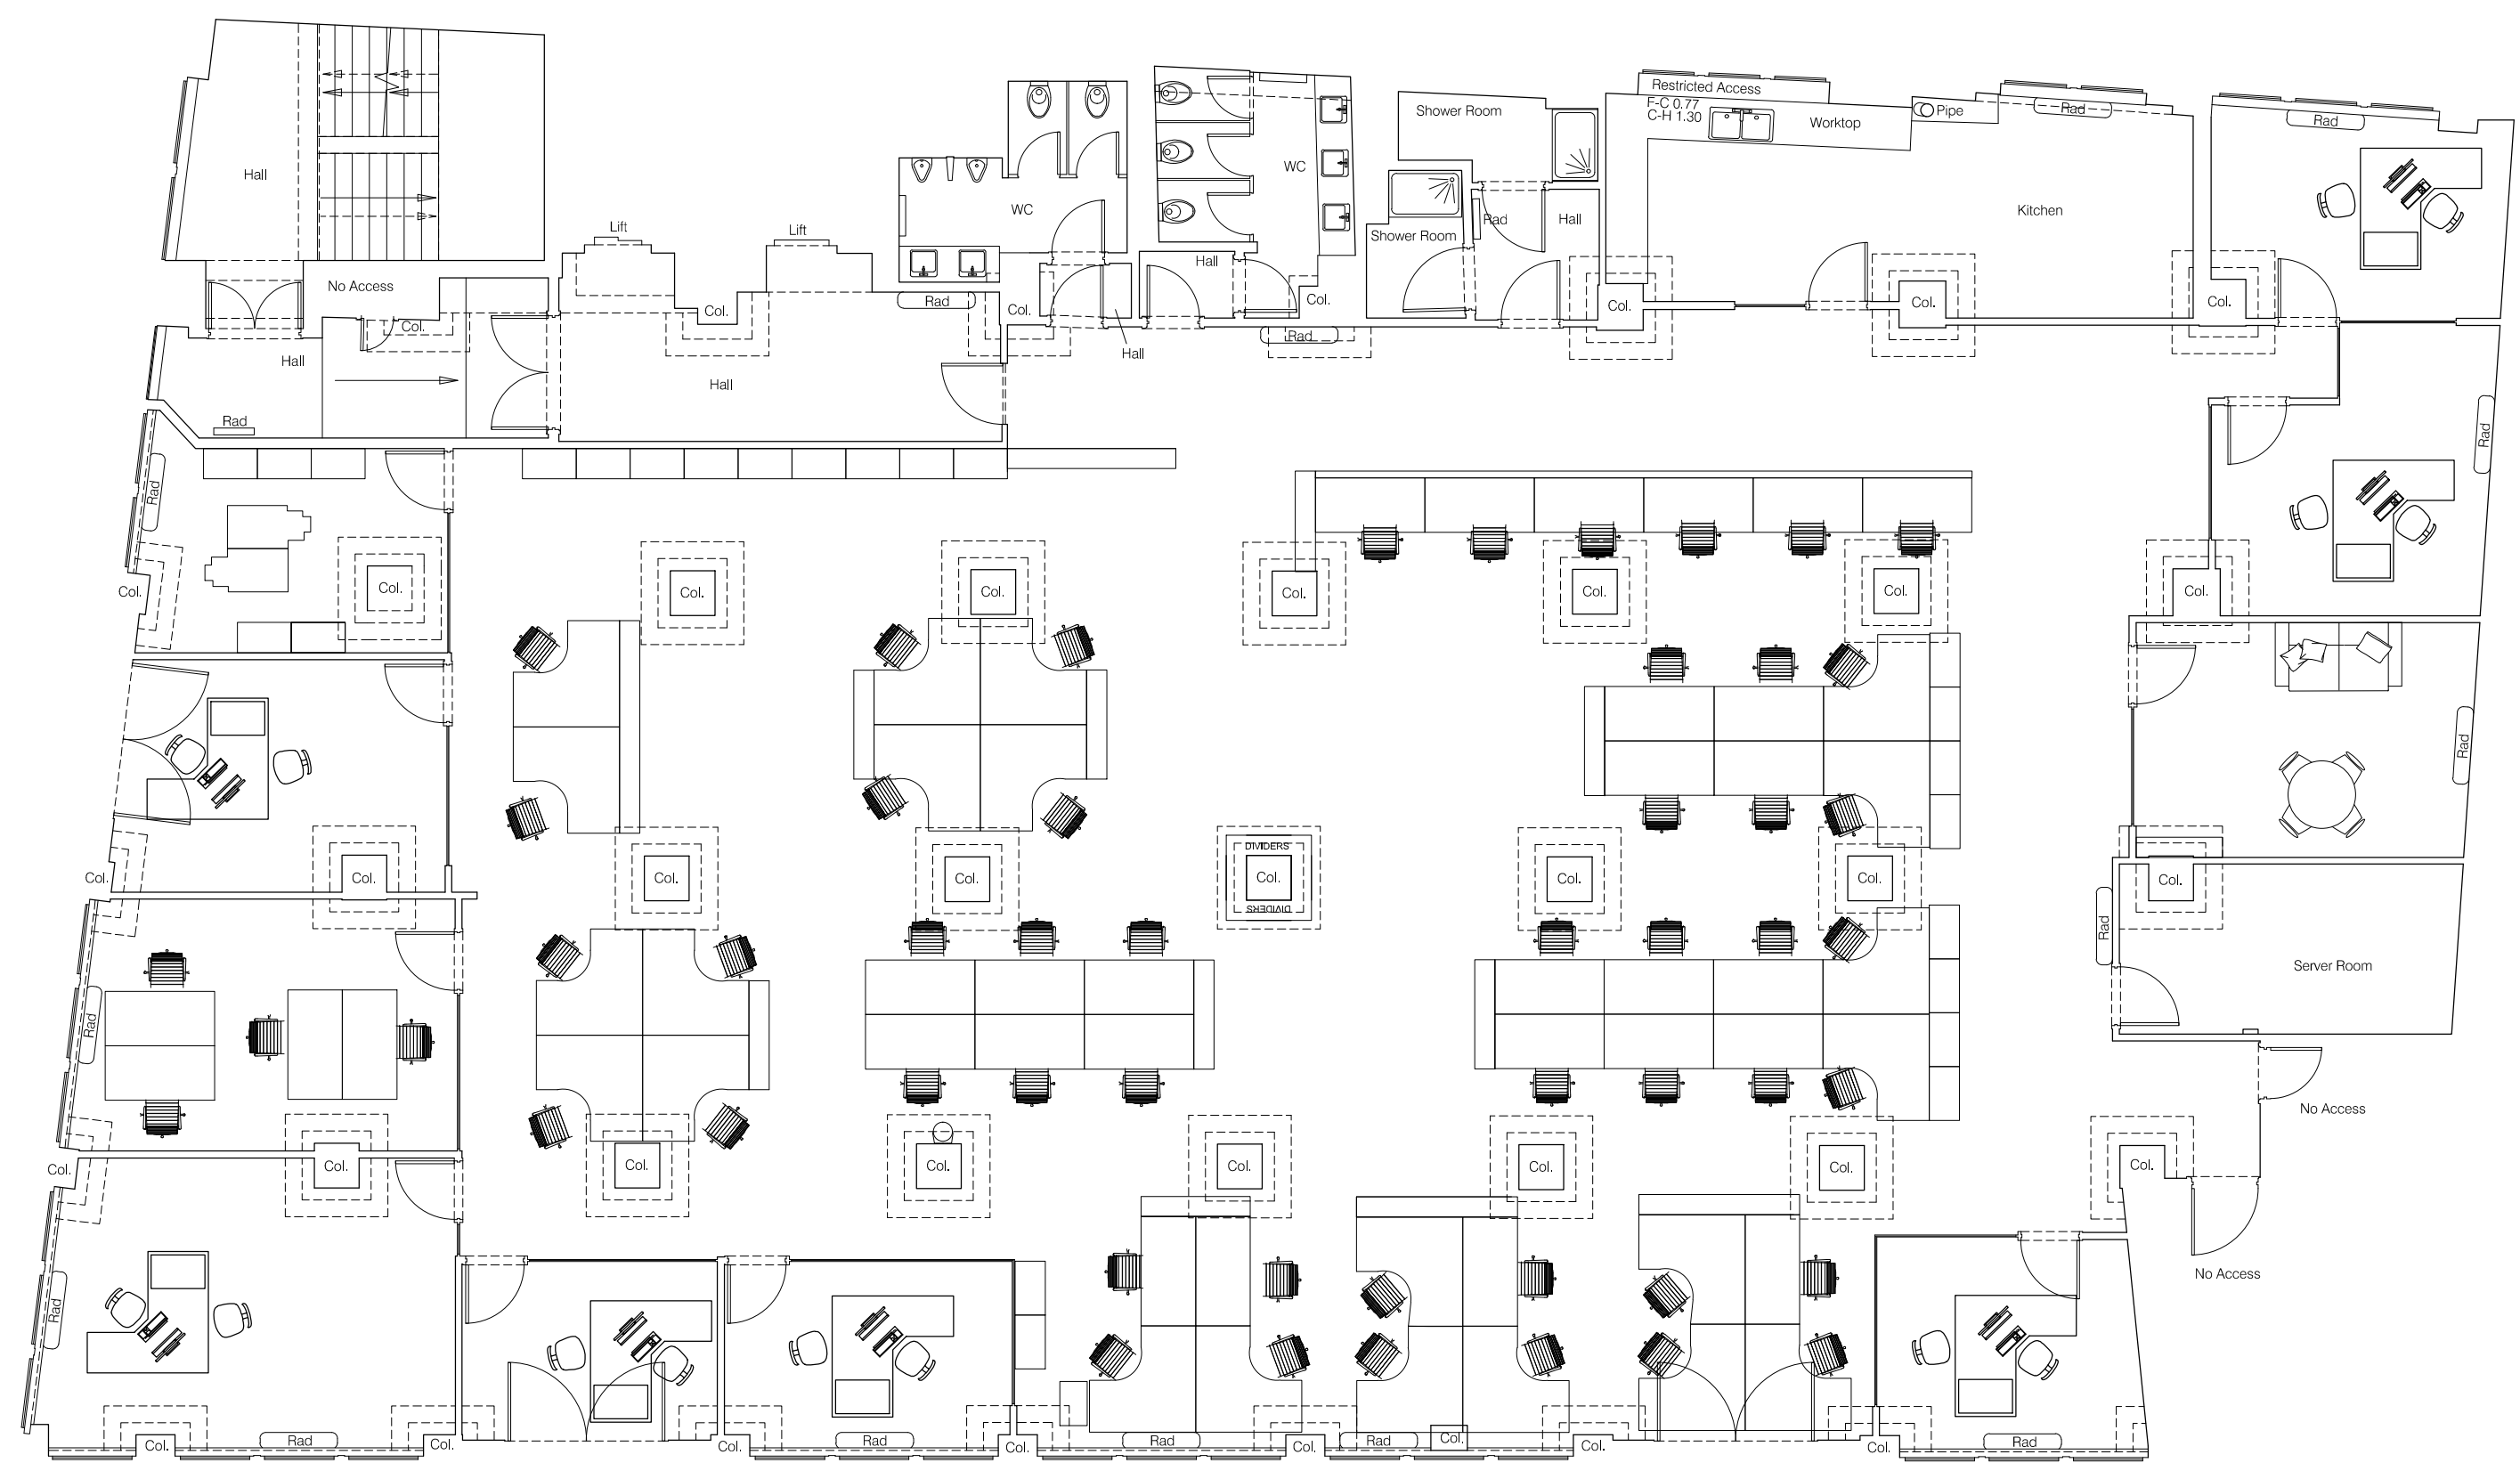


CURLEW STREET



GAINSFORD STREET

Drawing Sheet Layout:

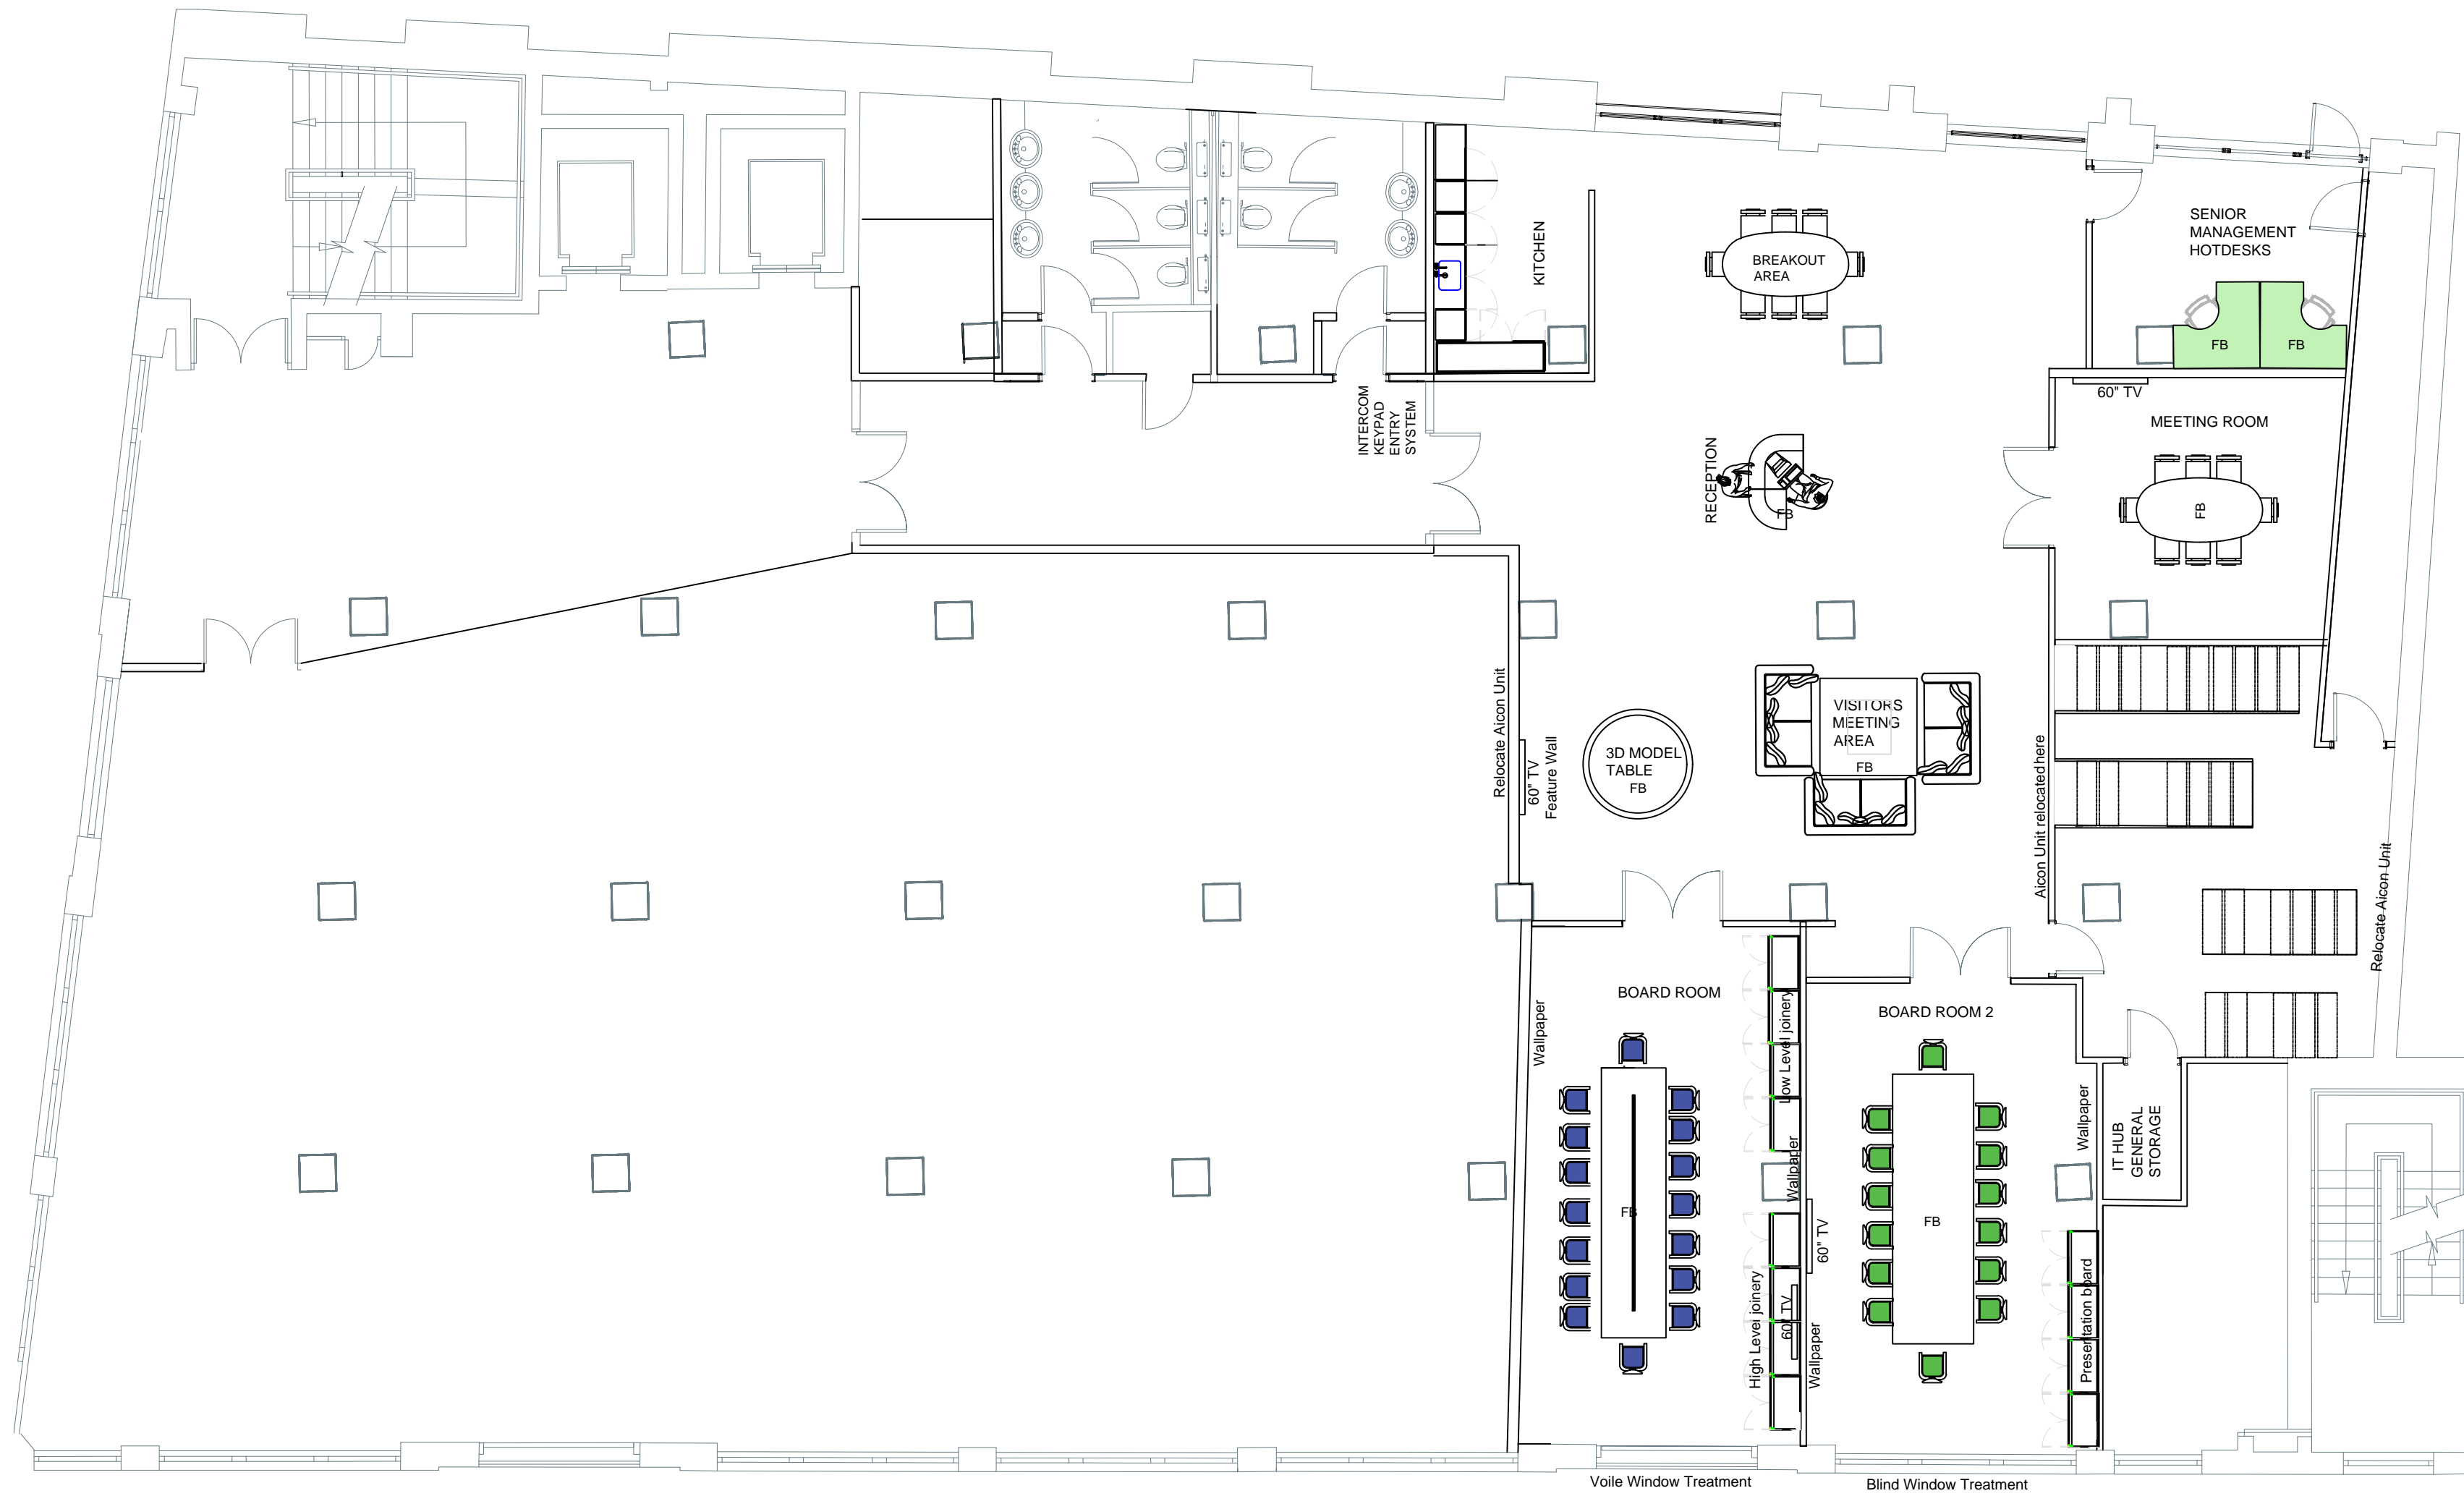

General Notes

- Finance 13
- Sales & Marketing 8
- Land 12
- Malt Street Hot Desk 10
- Customer Service 10
- Director 12
- PA 6
- Operations 3
- Technical 1

No.	Revision/Issue	Date
1	Issue	21/03/16

Project Name and Address
Proposed
Ground Floor Curlew Street

Project	Sheet
New Office Layout	First
Date	Floor Plan
March 21st 2016	
Scale	
1:100 @ A3	