

THAMES WHARF STUDIOS

Rainville Road. W6 9HA

WAREHOUSE STYLE WEST LONDON
OFFICE ACCOMMODATION WITH UNRIVALLED
VIEWS ACROSS THE RIVER



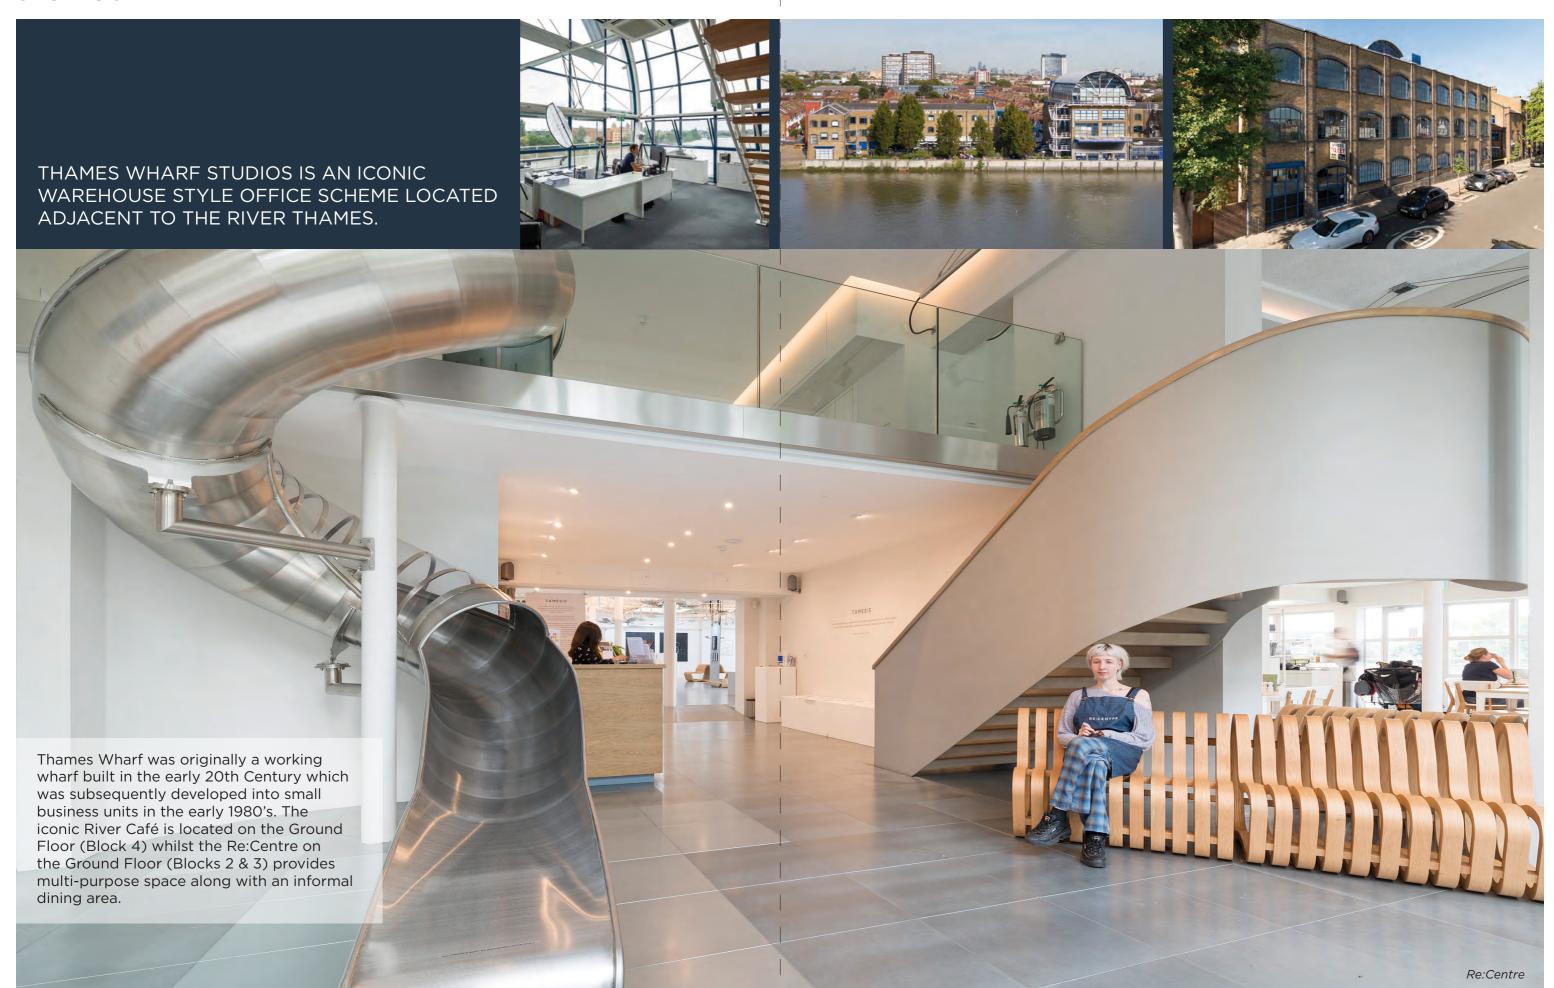

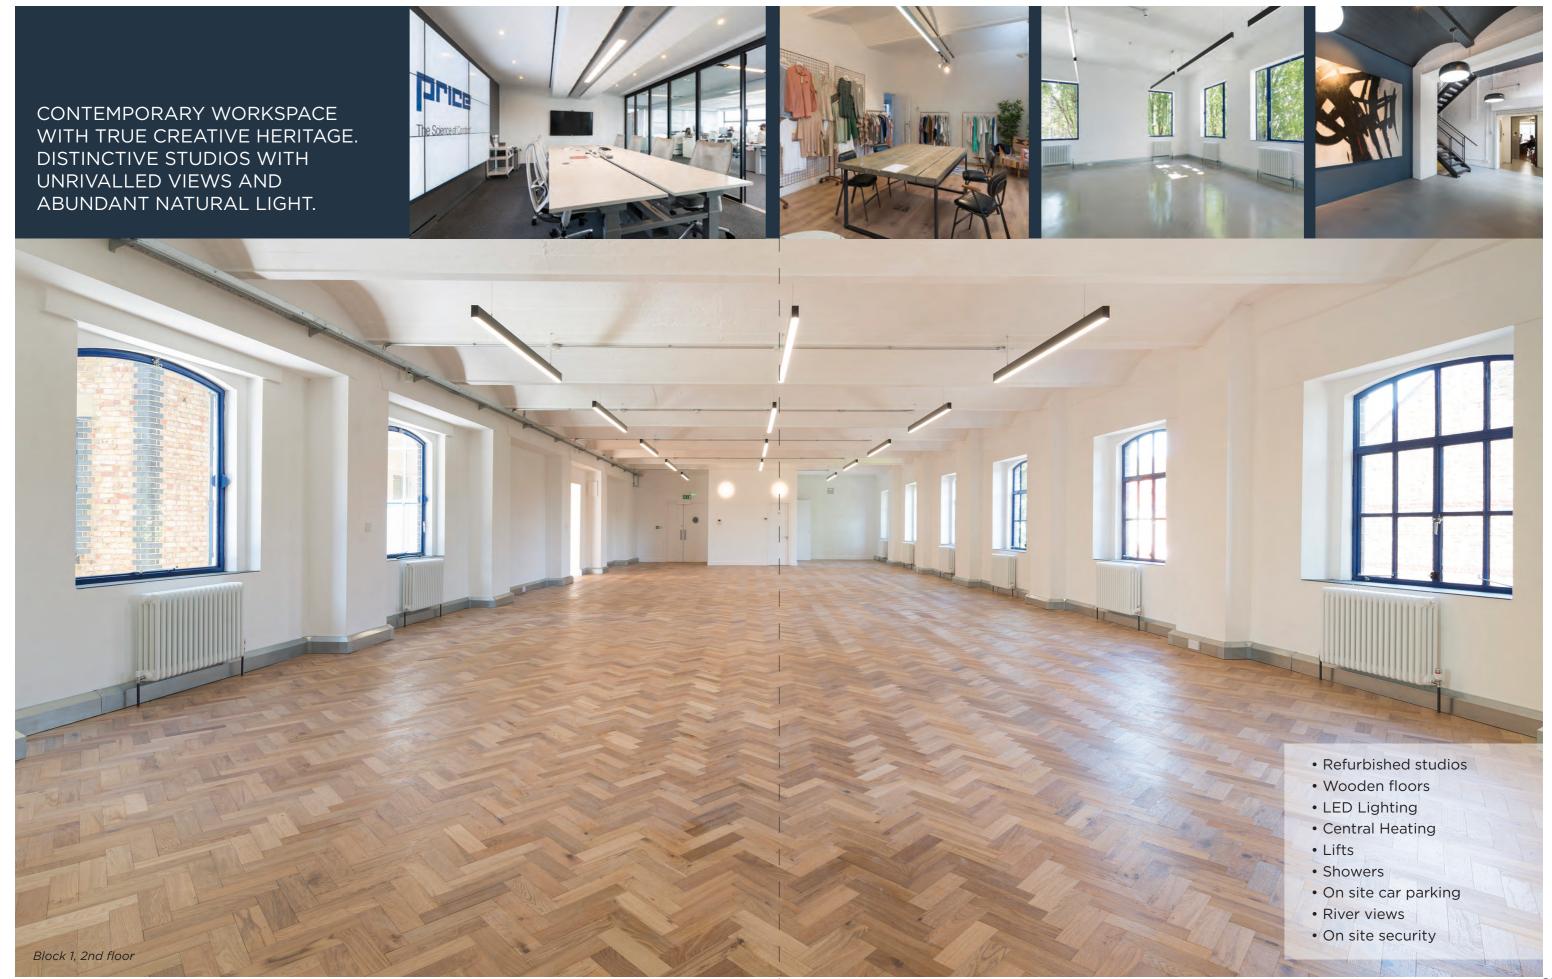



THE RE:CENTRE.




CURRENT AVAILABILITY.

BLOCK 5, 1st FLOOR 2,957 SQ.FT / 274.7 SQ.M (approx Net Internal Areas)

Ground floor plan. Not to scale.



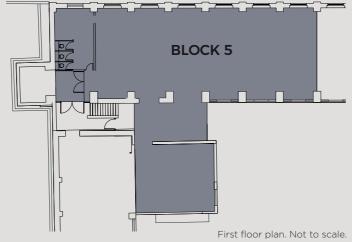



- A unique, restful space with a nurturing and collaborative culture
- Vegetarian cafe with indoor and outdoor seating serving a mouth-watering menu of fresh, seasonal and sustainable food
- Impressive range of restorative studio classes daily to suit all ages and levels
- Programme of events to nourish the mind, body and soul.
- Two large venue spaces available for hire for workshops, events and away days









WELL CONNECTED TO MEET THE DEMANDS OF TODAYS OCCUPIERS. THE IDEAL LOCATION TO LIVE AND WORK.

- A landmark space in West London, ideally situated within Zone 2
- Located on the scenic Thames Path 15 minutes' walk or short cycle from Hammersmith station
- Easy access to Piccadilly, District and Hammersmith and City, Circle Lines and the Hammersmith bus station
- Accessed by car or bike from Rainville Road, just off the Fulham Palace Road
- Mayfair 15 minutes, City and Heathrow Airport 35 minutes





























1. River Café Café Nero Pret A Manger

Local Amenities Restaurants and Pubs

- Brasserie Blanc
- The Blue Coat
- The Vurger
- Pizza Express
- The Rutland Arms 9. The Dove
- 10. The Gate
- 11. Suzu Japanese 12. Bills
- 13. Byron

Shopping1. King's Mall


- 2. Lyric Square
- 3. The Broadway
- 4. Tesco Express
- 5. Sainsbury's Local
- 6. Little Waitrose & Partners

Hotels

- 1. Novotel
- 2. Holiday Inn Express
- 3. St Paul's Hotel

Lifestyle /Entertainment

- 1. Riverside Studios 2. The Queens Club
- 3. Hammersmith Apollo
- 4. Virgin Active
- 5. Lyric Theatre
- 6. Boom Cycle
- 7. Brook Green Tennis

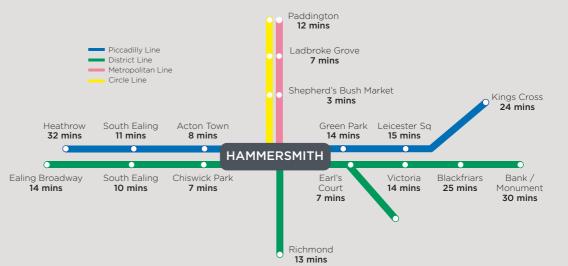



THERE ARE 17 **BUS ROUTES** THAT SERVICE HAMMERSMITH.



Rainville Road W6 9H4

THAMESWHARFSTUDIOS.CO.UK



TERMS

New FRI lease(s) for a term by arrangement.

VIEWING

For further information or to arrange a viewing, please contact the joint sole agents.



Shaun Wolfe swolfe@frostmeadowcroft.com 07900 911135

Jack Realey jrealey@frostmeadowcroft.com 07879 228 991



David Cuthbert dcuthbert@hanovergreen.co.uk 07710 183 423

Harry Pruden hpruden@hanovergreen.co.uk 07721 128 796