

WARNER EXECUTIVE CENTER

1001 - 1007 East Warner Road / Tempe, AZ

Available for Lease



Jeff Hartland / Executive Director / +1 602 224 4481 / jeff.hartland@cushwake.com

cushmanwakefield.com




WARNER EXECUTIVE CENTER

1001 - 1007 East Warner Road / Tempe, AZ

PROPERTY DATA

- Covered Parking & Monument Signage Available
- Close Proximity to 4 Major Freeways: I-10, US 60, Loop 101 & Loop 202
- Immediate Availability

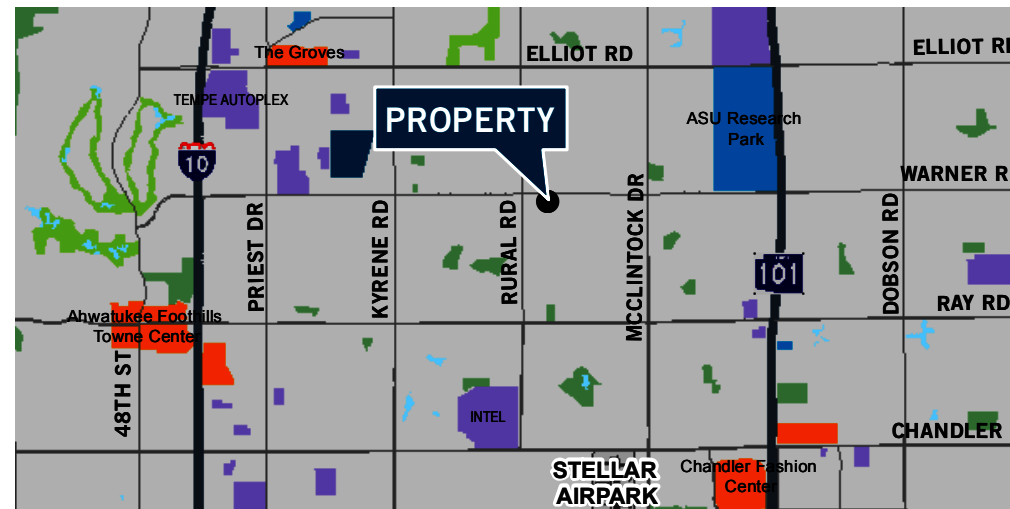


WARNER EXECUTIVE CENTER


1001 - 1007 East Warner Road / Tempe, AZ

FLOOR PLAN


SUITE #103 - 2,549 RSF
SCALE: NOT TO SCALE
EAST BUILDING

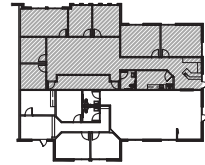

OVERALL FLOOR PLAN
SCALE: NOT TO SCALE

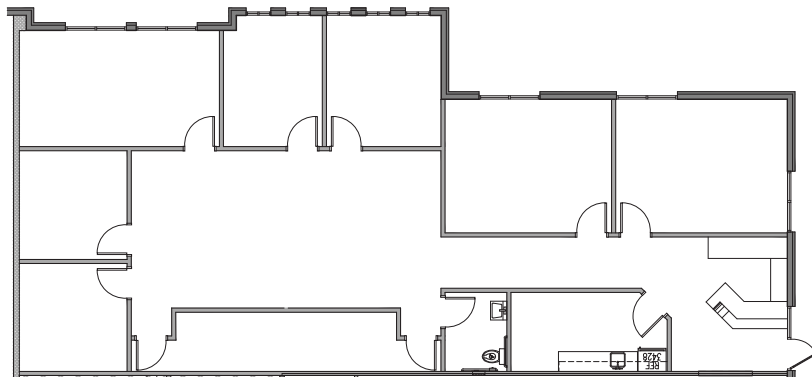

SUITE #107 - 1,728 RSF
SCALE: NOT TO SCALE
WEST BUILDING

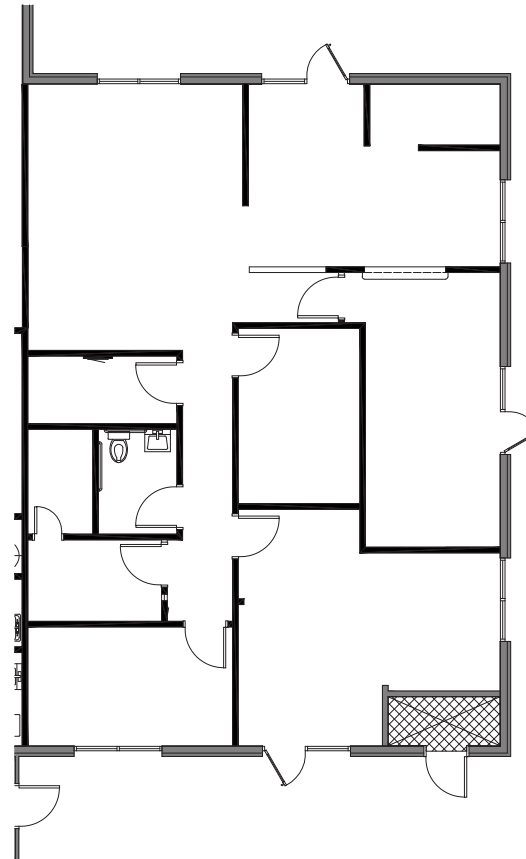

OVERALL BLDG PLAN
SCALE: NOT TO SCALE



WARNER EXECUTIVE CENTER

1001 - 1007 East Warner Road / Tempe, AZ

FLOOR PLAN

SUITE TBD - 926 RSF
SCALE: NOT TO SCALE

EAST BUILDING

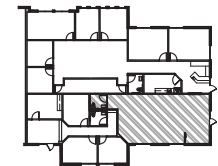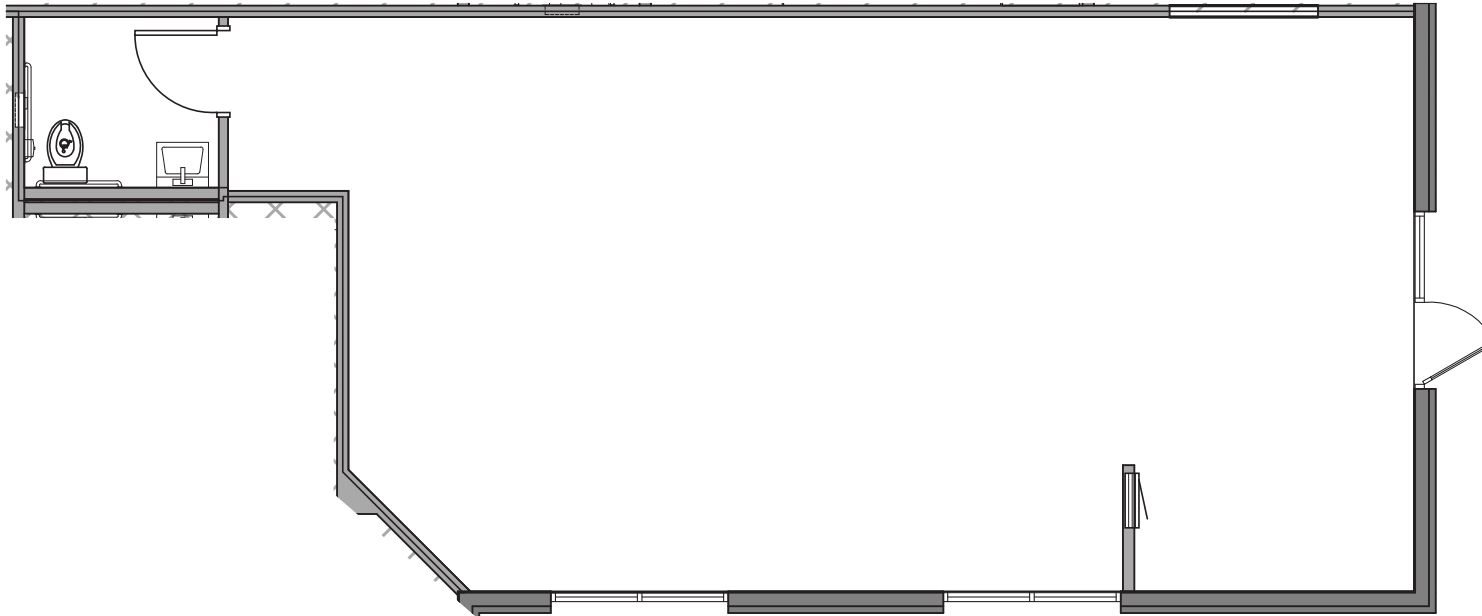

OVERALL FLOOR PLAN
SCALE: NOT TO SCALE