



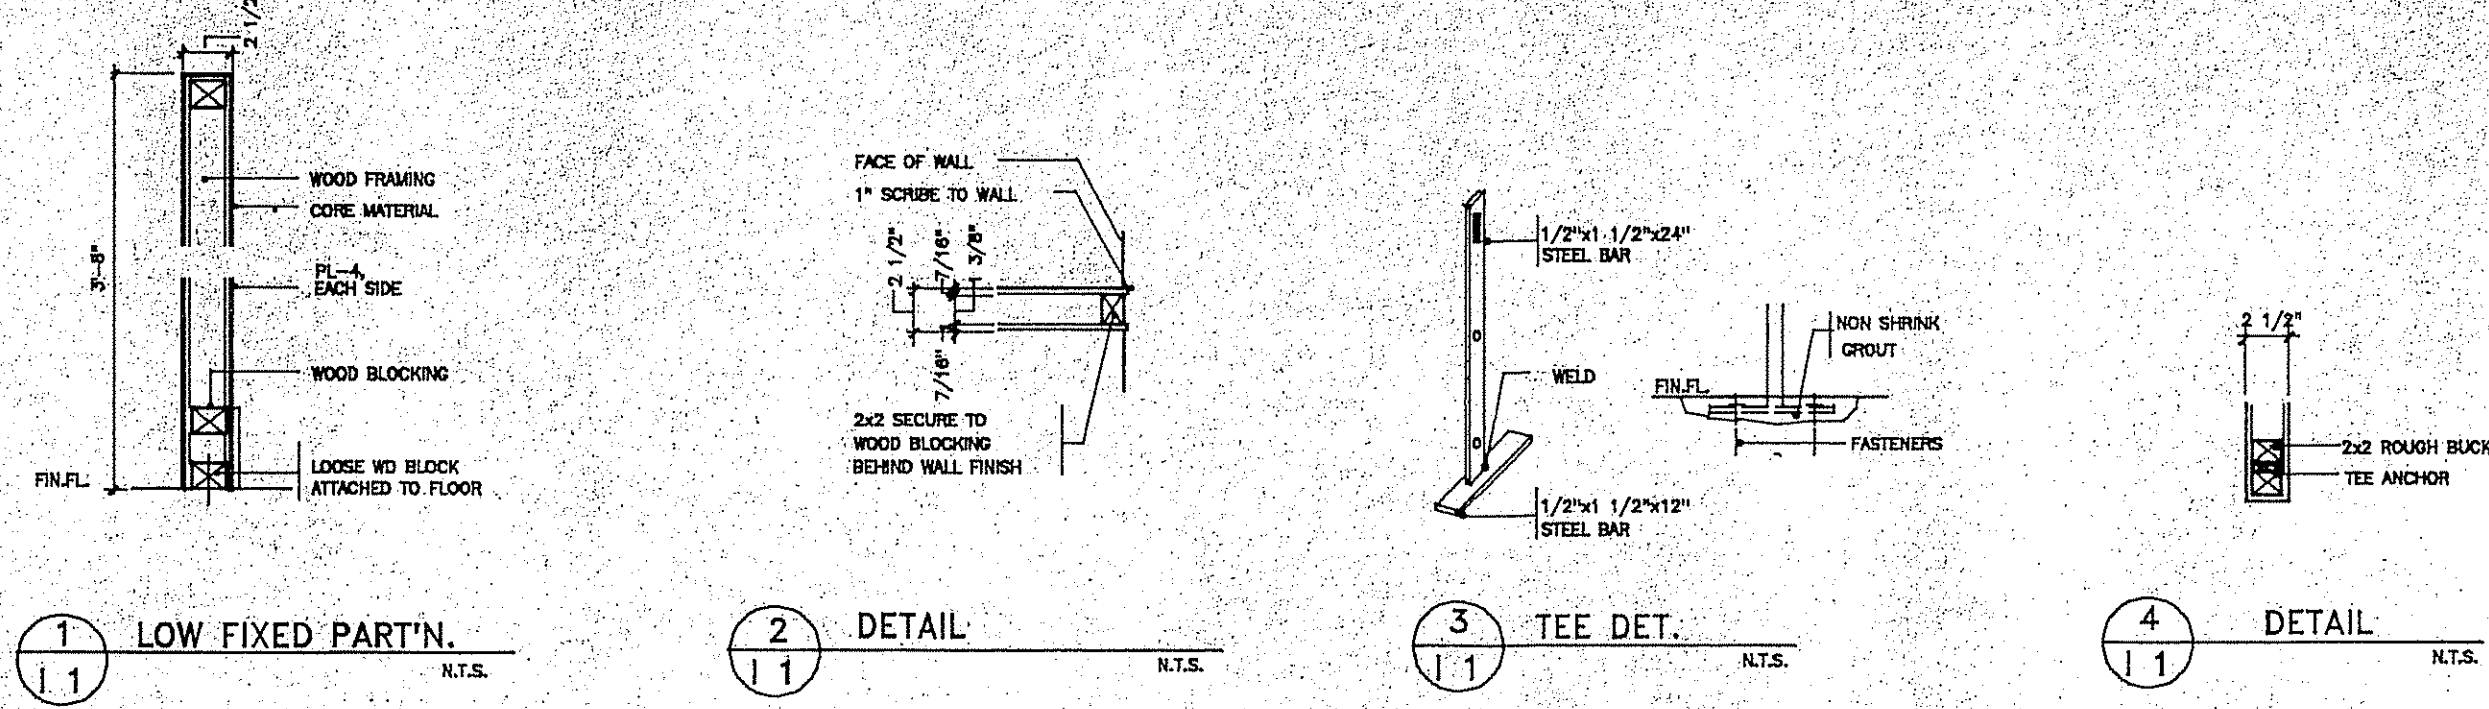

RM. NO.	ROOM NAME
101	VESTIBULE
102	LOBBY
103	STOR./EQUIP.
104	TELLERS AREA
105	WORK ROOM
106	HEAD TELLER
107	COUPON BOOTH #1
108	COUPON BOOTH #2
109	S.D. VAULT
110	ELEVATOR MACHINE ROOM
111	LOAN SUPPORT
112	VESTIBULE
113	EMPLOYEE LOUNGE
113A	COAT CLOSET
114	HALLWAY
115	MEN
116	WOMEN
117	MECHANICAL ROOM
118	H.C. TOILET
119	COAT CLOSET
120	JANITOR
121	MAIL AREA
122	STAIR #2
123	CONFERENCE ROOM
124	LOAN OFFICER
125	LOAN OFFICER
126	SENIOR LOAN OFFICER
127	NEW ACCOUNTS SECRETARY
128	LOAN SECRETARY
129	WAITING
130	STAIR #1
131	TELEPHONE CLOSET

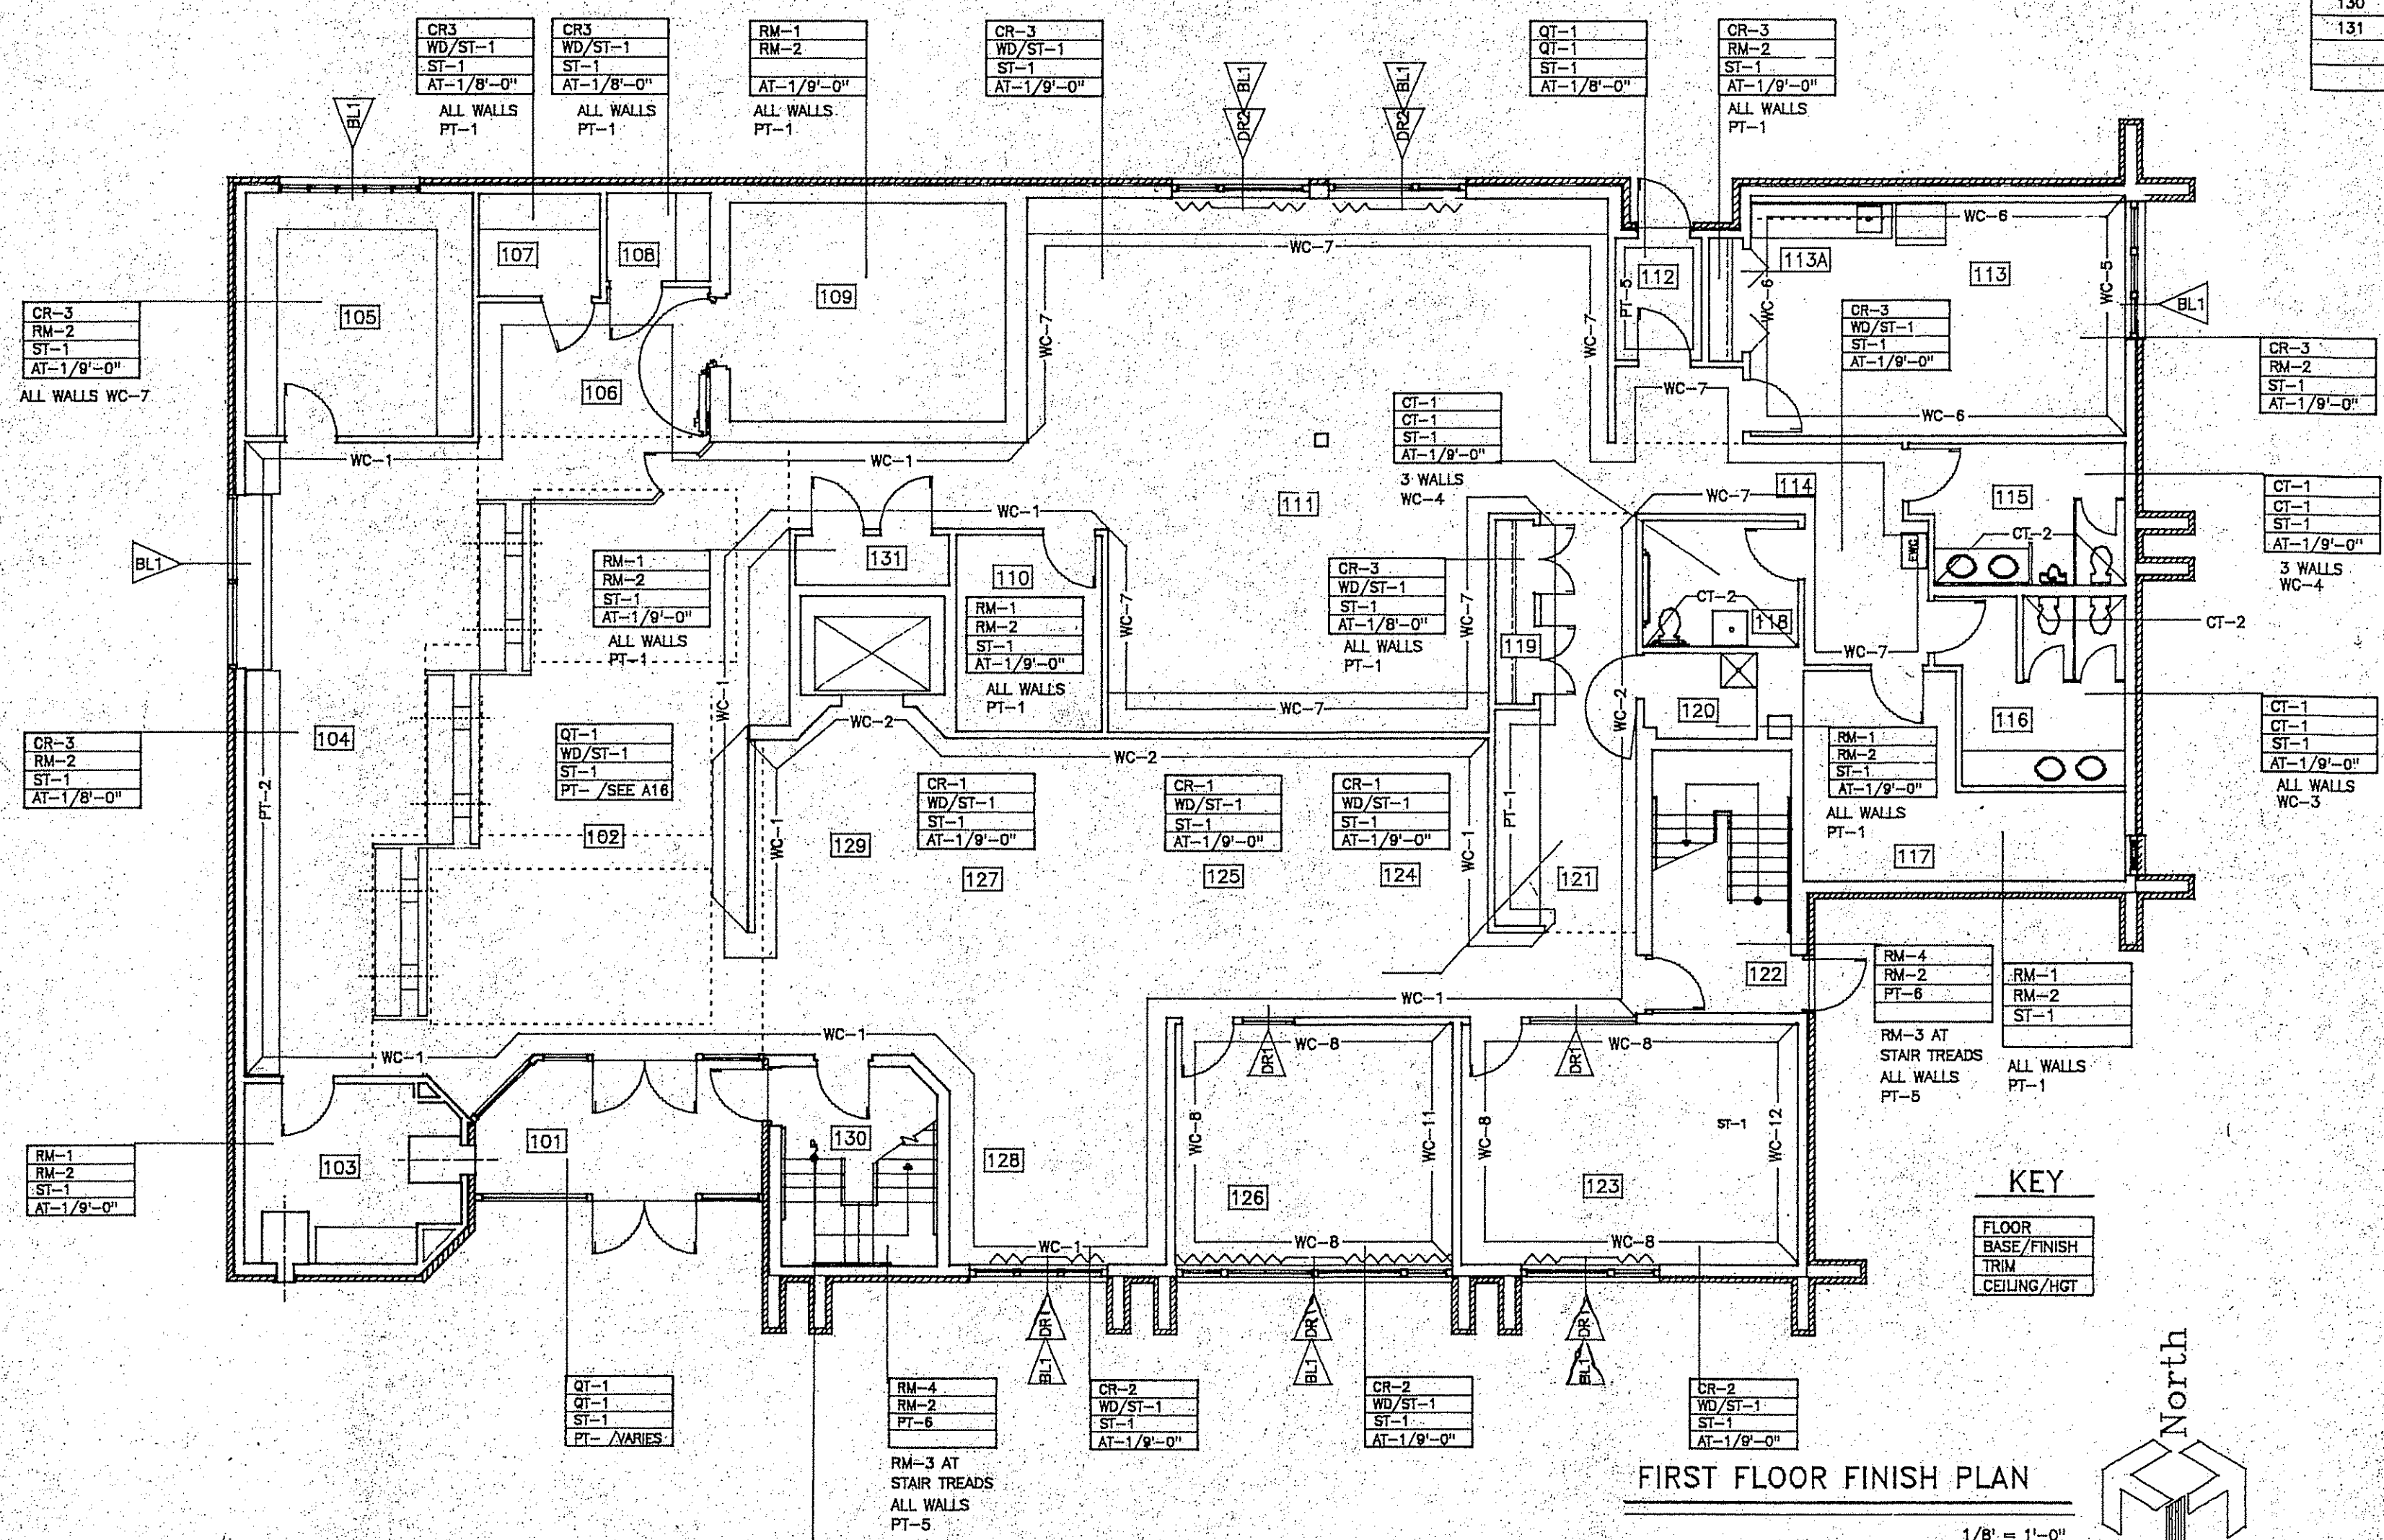

FIRST FLOOR FINISH PLAN

Do Not Reproduce
This document contains confidential information, is an instrument of service and the property of the architect. It is to be used only for the project and for the execution of this project without the architect's written approval.

Architect
Robert H. Tuzik
Consultant
Bank Building Corporation
One Union Lane
New Milford, Connecticut 06776
Tel: (203) 866-7000

Job No. 2710 Title: FIRST FLOOR FINISH PLAN PA 1/8" = 1'-0" Drawn by: JASPER Date: MAY 20 1980 Revisions:

New Milford Savings Bank
NEW MILFORD, CONNECTICUT 06776