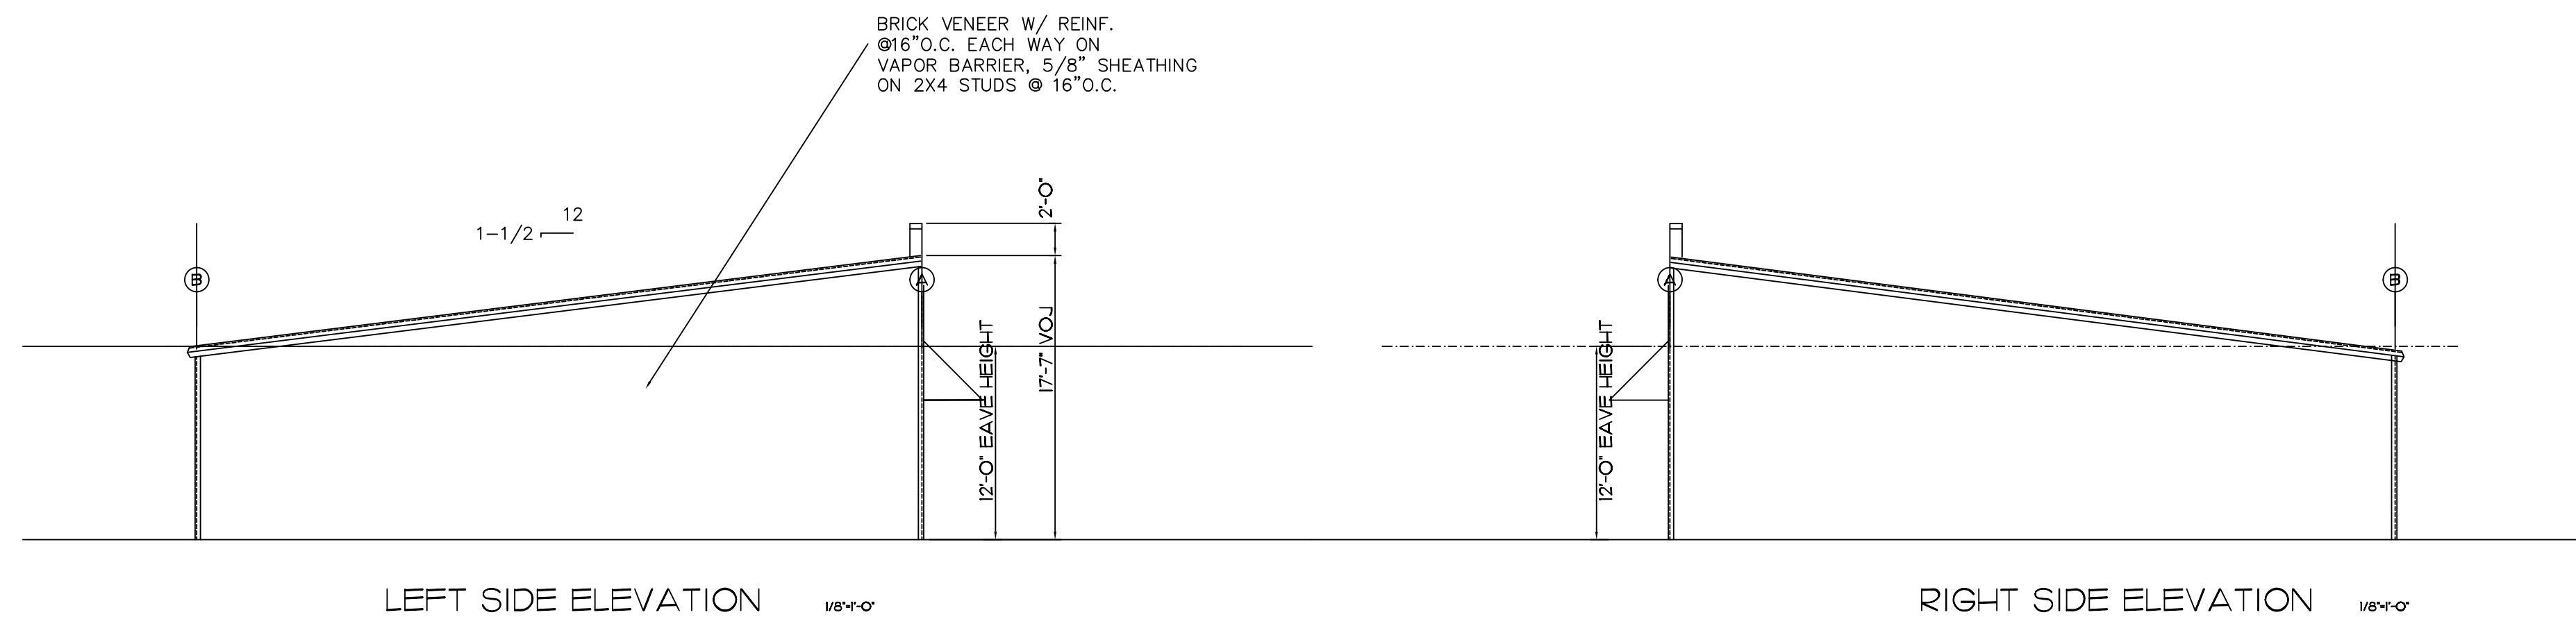
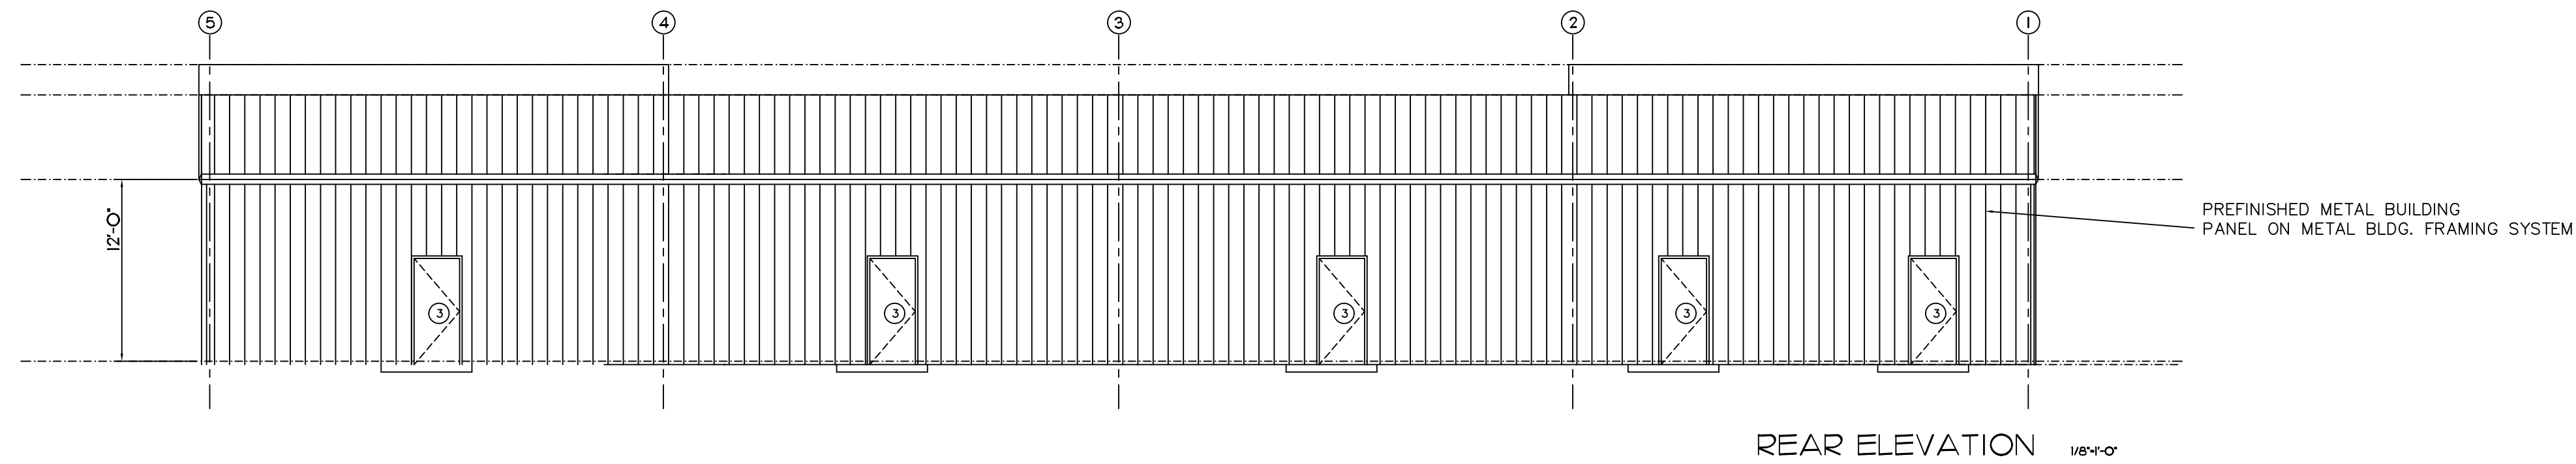
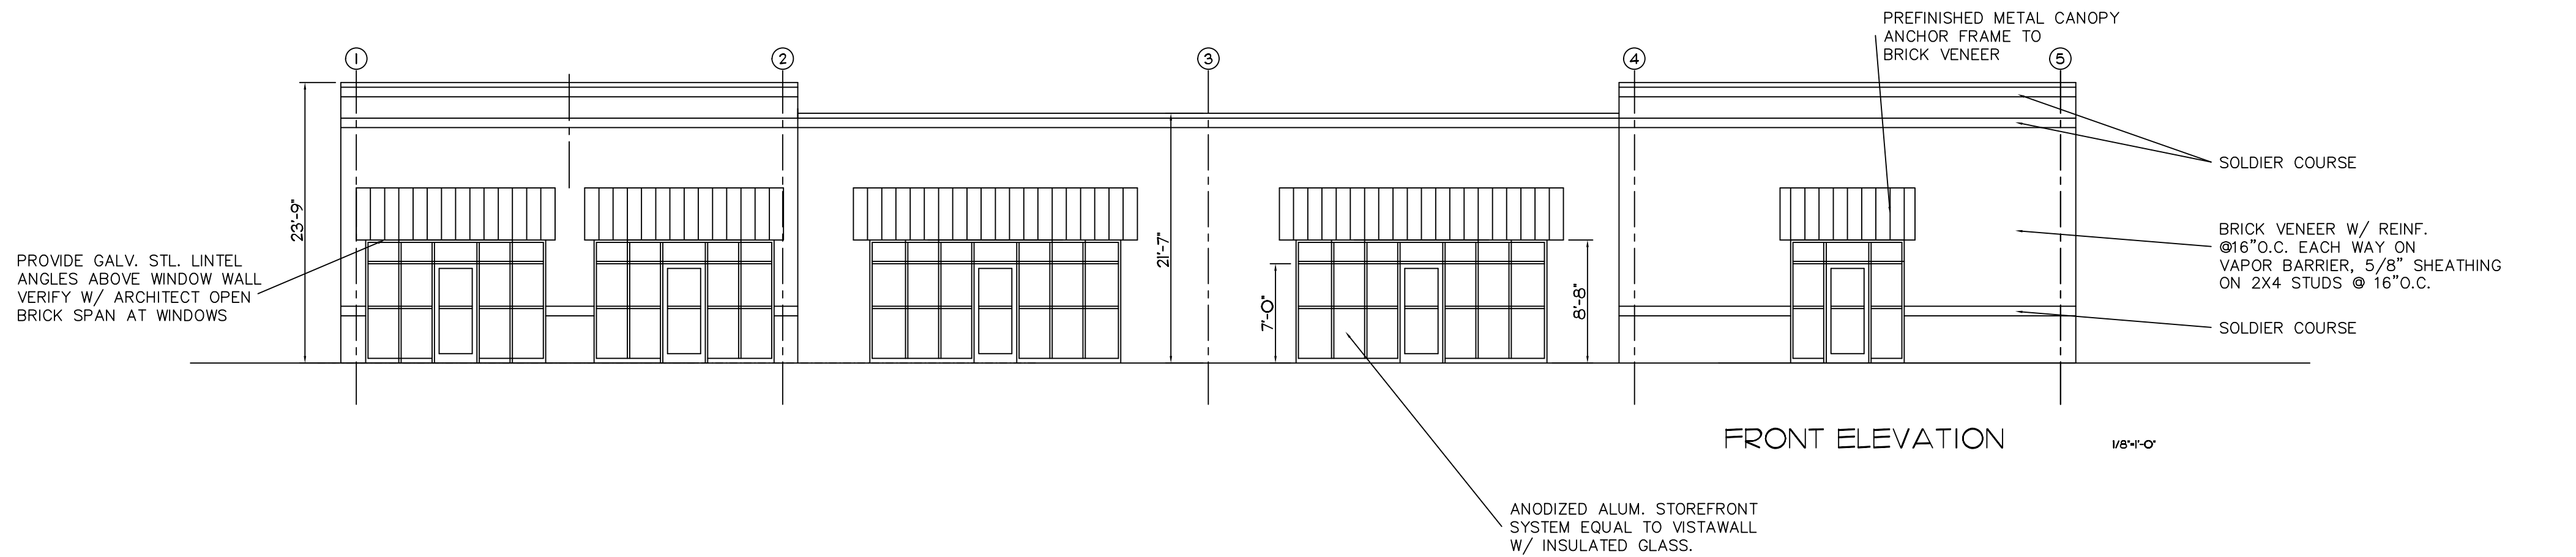


NOTE: SHELL SPACE MIDDLE BAYS ONLY. EACH LEASE
SPACE SIZE AND LAYOUT TO BE DETERMINED BY
TENANT REQUIREMENTS. ENTRY STORE FRONT
TO BE CONSTRUCTED PER TENANT REQ'TS AND REAR
DOOR LOCATIONS TO BE DETERMINED BY TENANT

Malcolm Hodnett
Architect
A.I.A., N.C.A.R.B.
322 East Second
Thibodaux, La. 70301
(985) 447-4738 Fax (985) 447-1709

SEAL

PROJECT
NEW BUILDING FOR
NJ HOMES, LLC
ST. PATRICK HWY. (LA. 20)
THIBODAUX, LOUISIANA 70301

NO.	REVISION	DATE

SHEET TITLE
EXTERIOR ELEV.

DESIGNER
MLH

DRAWN
MLH

ISSUE
BID SET

DATE
6 APRIL 17

PROJECT NUMBER
1708

SHEET NUMBER
A-3

3 OF 4