
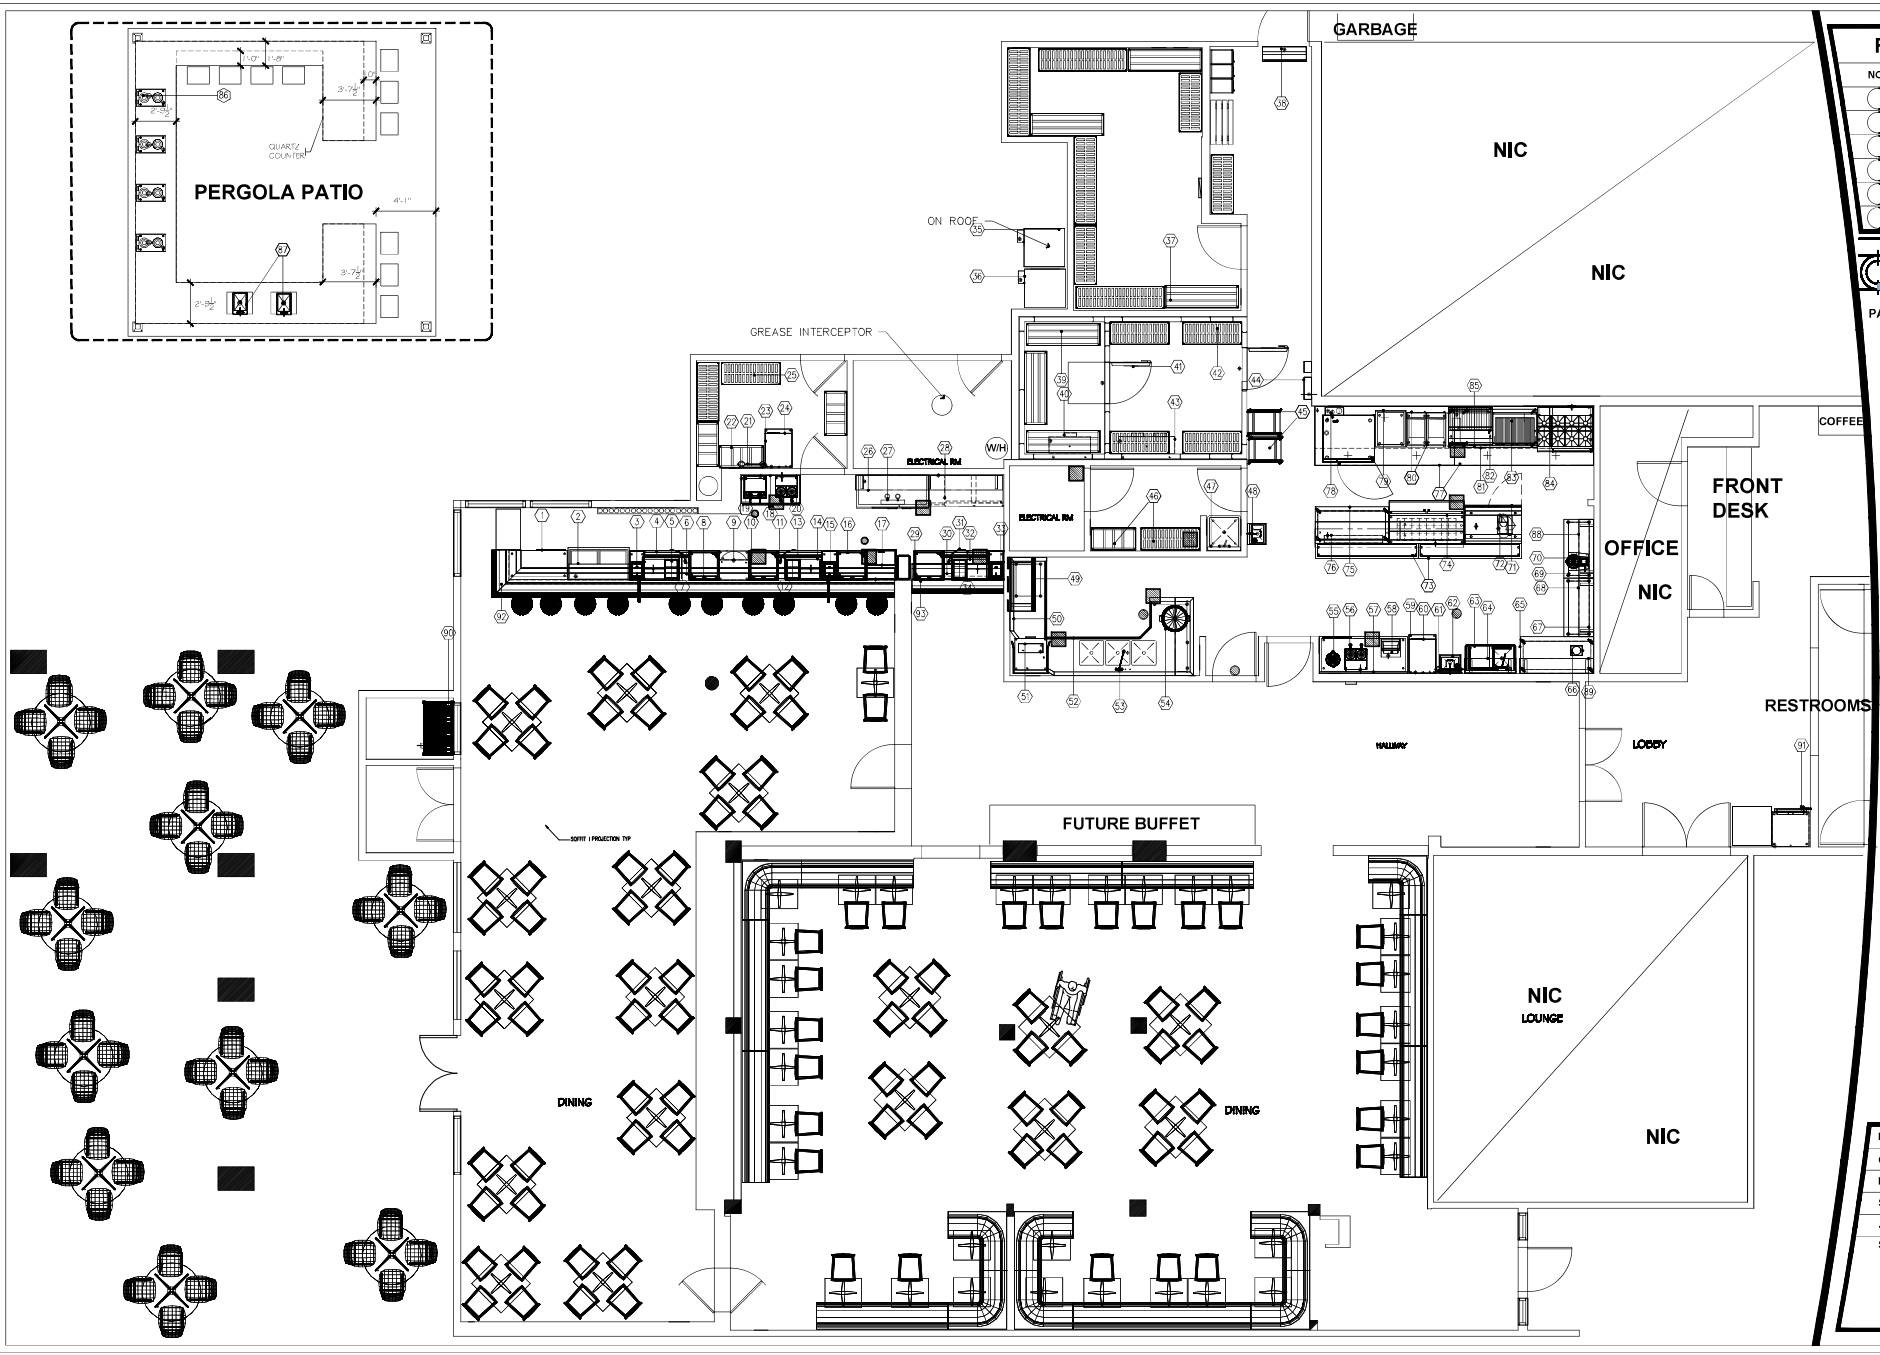


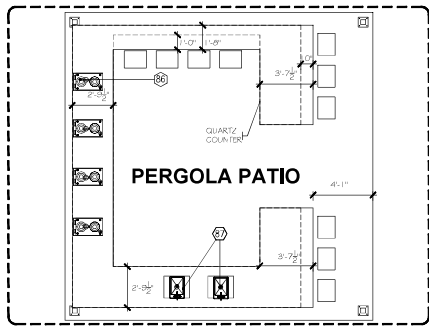

REVISIONS		
NO.	DATE	BY

DESERT DESIGN
Commercial Kitchen & Bar Design

7 LAZY B DR.
PALM DESERT CA 92260
C: 949-945-3582
O: 760-565-6889

DESERT DESIGN
Michael Joynt
Chris Joynt

EMPERAL CA

TRAVELodge AIRPORT
1093 AIRPORT RD. IMPERIAL , CA. 92253

DRAWN BY: MSJ
CHECKED BY: CMJ
DATE: -08-08-2024
SCALE: 1/4"=1'-0"
JOB NO.: 2024-45
SHEET

K-1

This document is the property of Desert Design. It is to be used for the project and location only. It is not to be reproduced, stored in a retrieval system, or transmitted in any form or by any means, electronic, mechanical, photocopying, recording, or by any information storage and retrieval system, without the prior written permission of Desert Design.