



EXISTING CONDITIONS



SITE LAYOUT

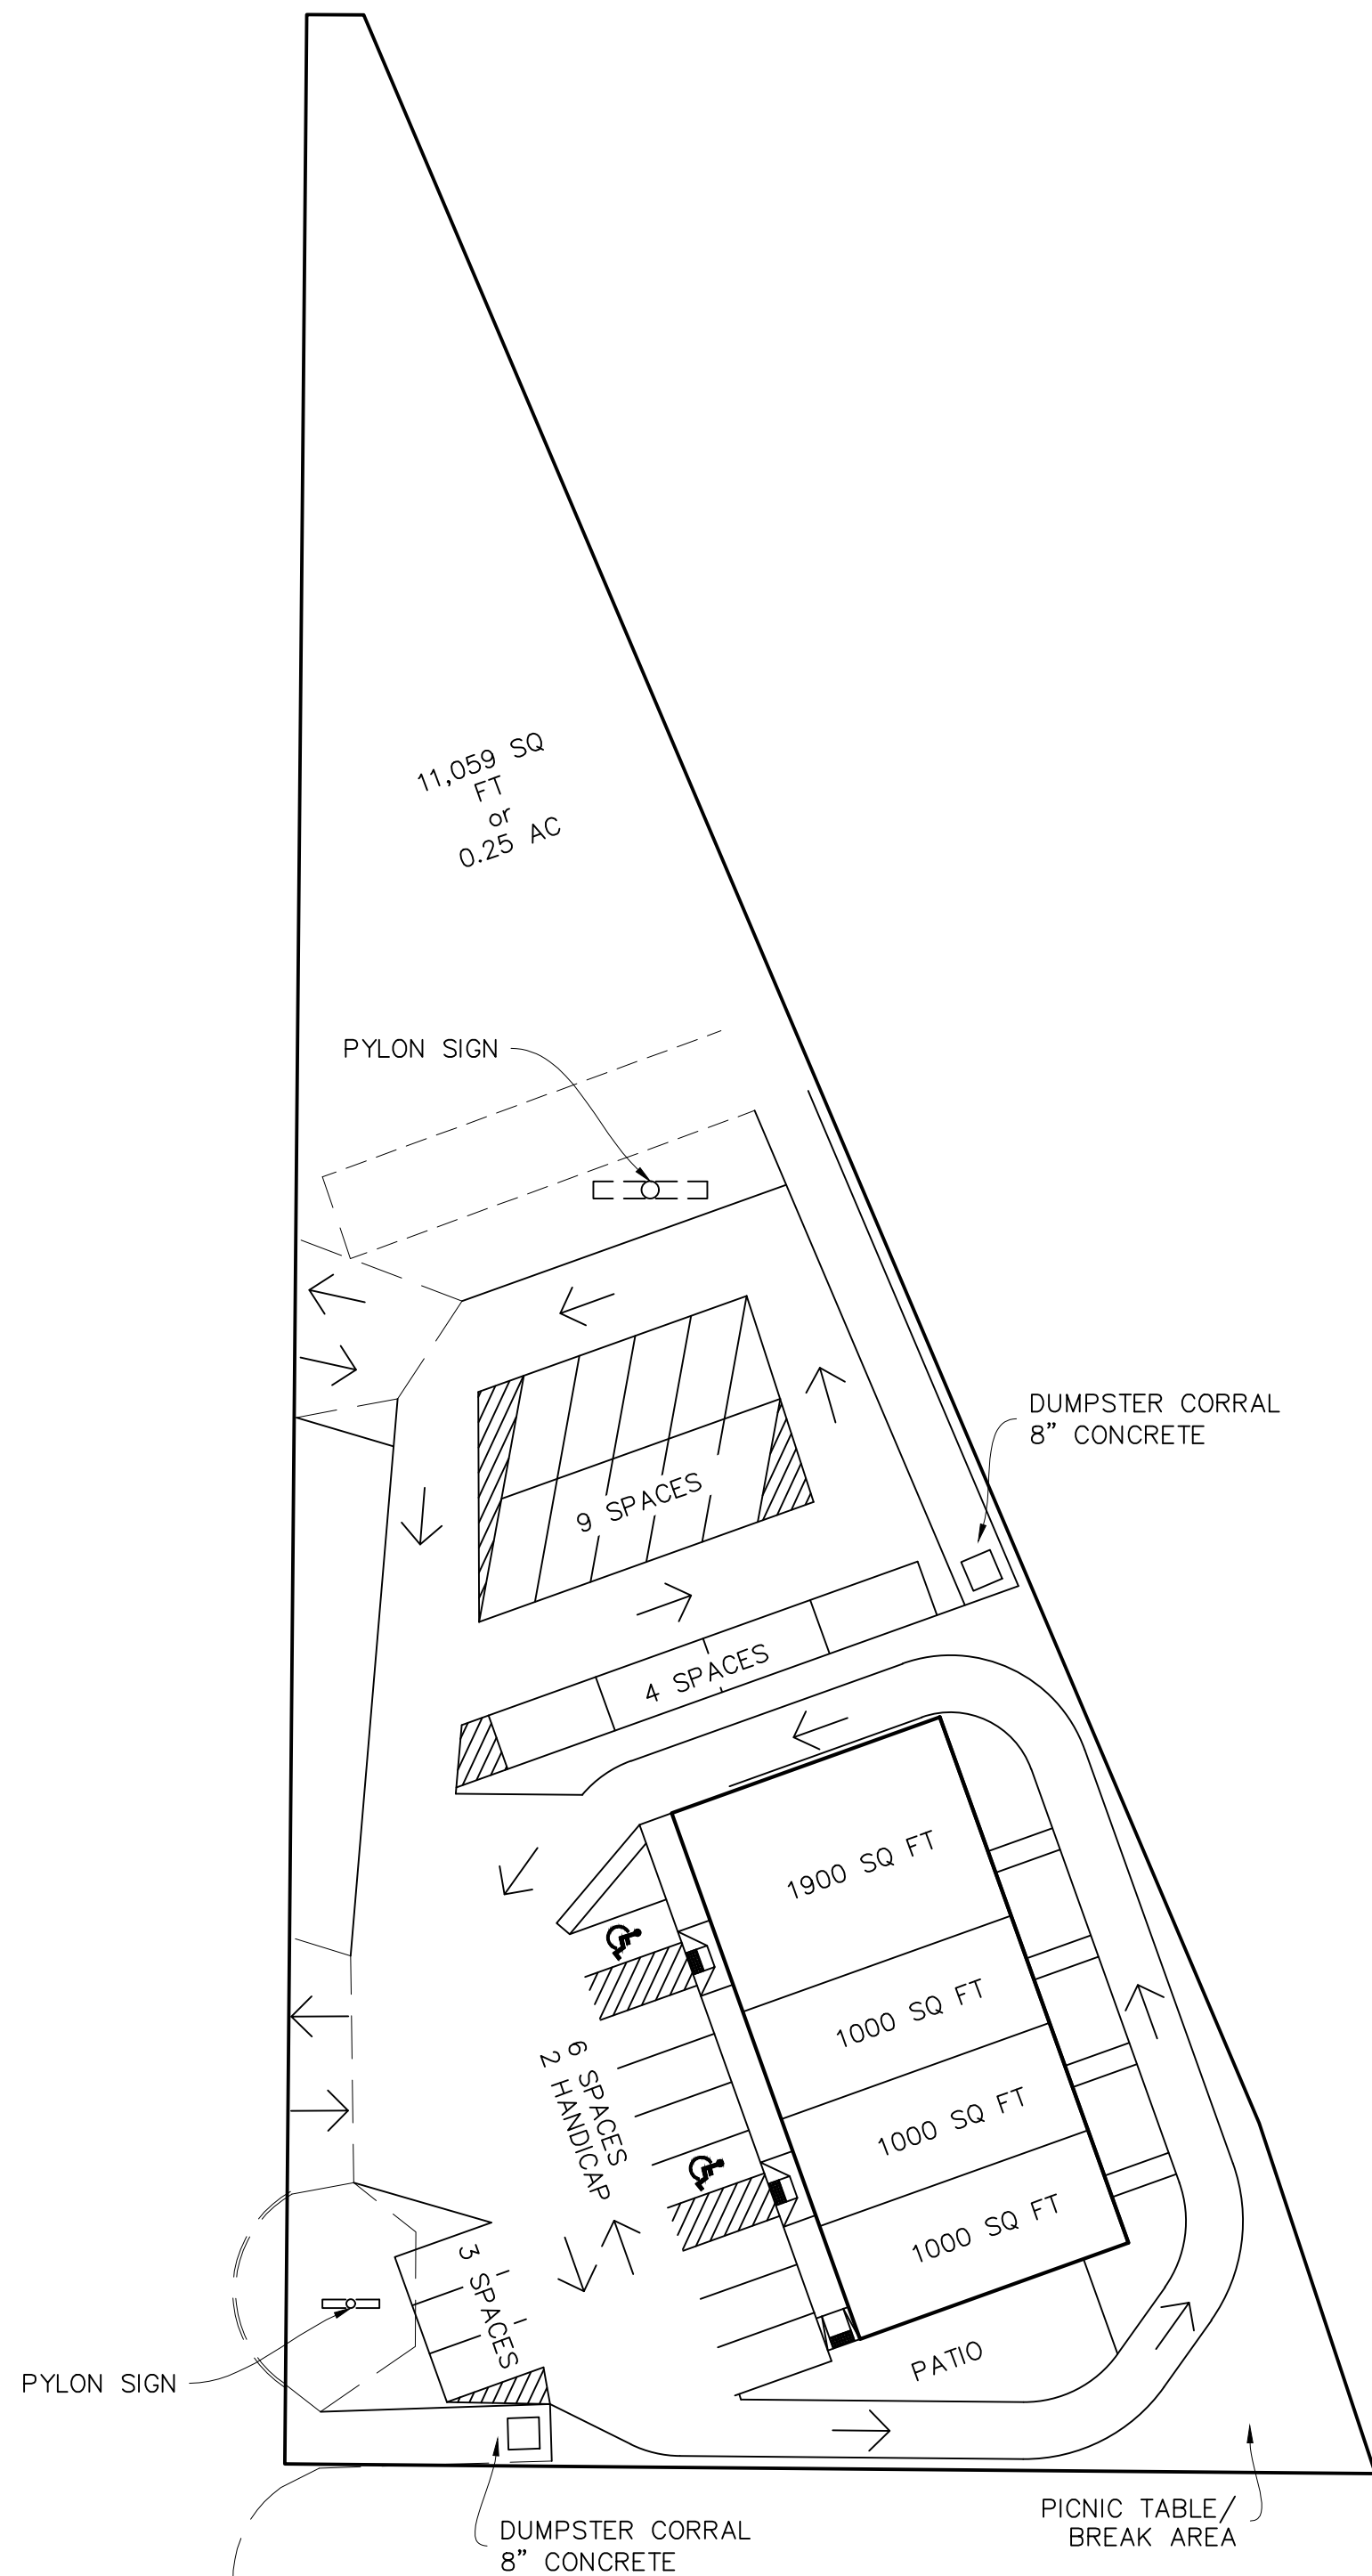

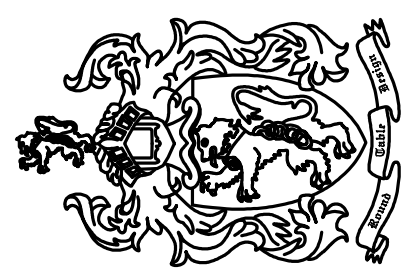

Round Table Design

INC.

PROFESSIONAL ENGINEERING - LAND SURVEYING

1020 MAIN STREET

MT. VERNON, IL 618 - 244 - 7819

www.round-table-design.com

REVISIONS		
no.	description	date

JOB NAME: SITE DEVELOPMENT PLANS FOR LDC PROPERTIES MT. VERNON, ILLINOIS			
DRAWING TITLE: EXISTING CONDITIONS & SITE LAYOUT PLAN			
PLOT SCALE: 1:1	DWN BY: TAW	FILE NAME: 1180600.DWG	ILLINOIS PROFESSIONAL DESIGN FIRM NUMBER: 10440614
DATE: 05/01/2018	APP. BY: KLP	JOB NUMBER: 1180600	

SHEET:
C-2