



MONROE MEDICAL BLDG.
1400 MONROE AVE.
DUNMORE PENNA.

DATE	AS NOTED
DONALDSON BERGHAUSER AIA AND JOSEPH H. YOUNG AIA ASSOCIATED ARCHITECTS 345 JEFFERSON AVENUE, SCRANTON, PA. PLOT PLAN & DETAILS	
MPE-1	

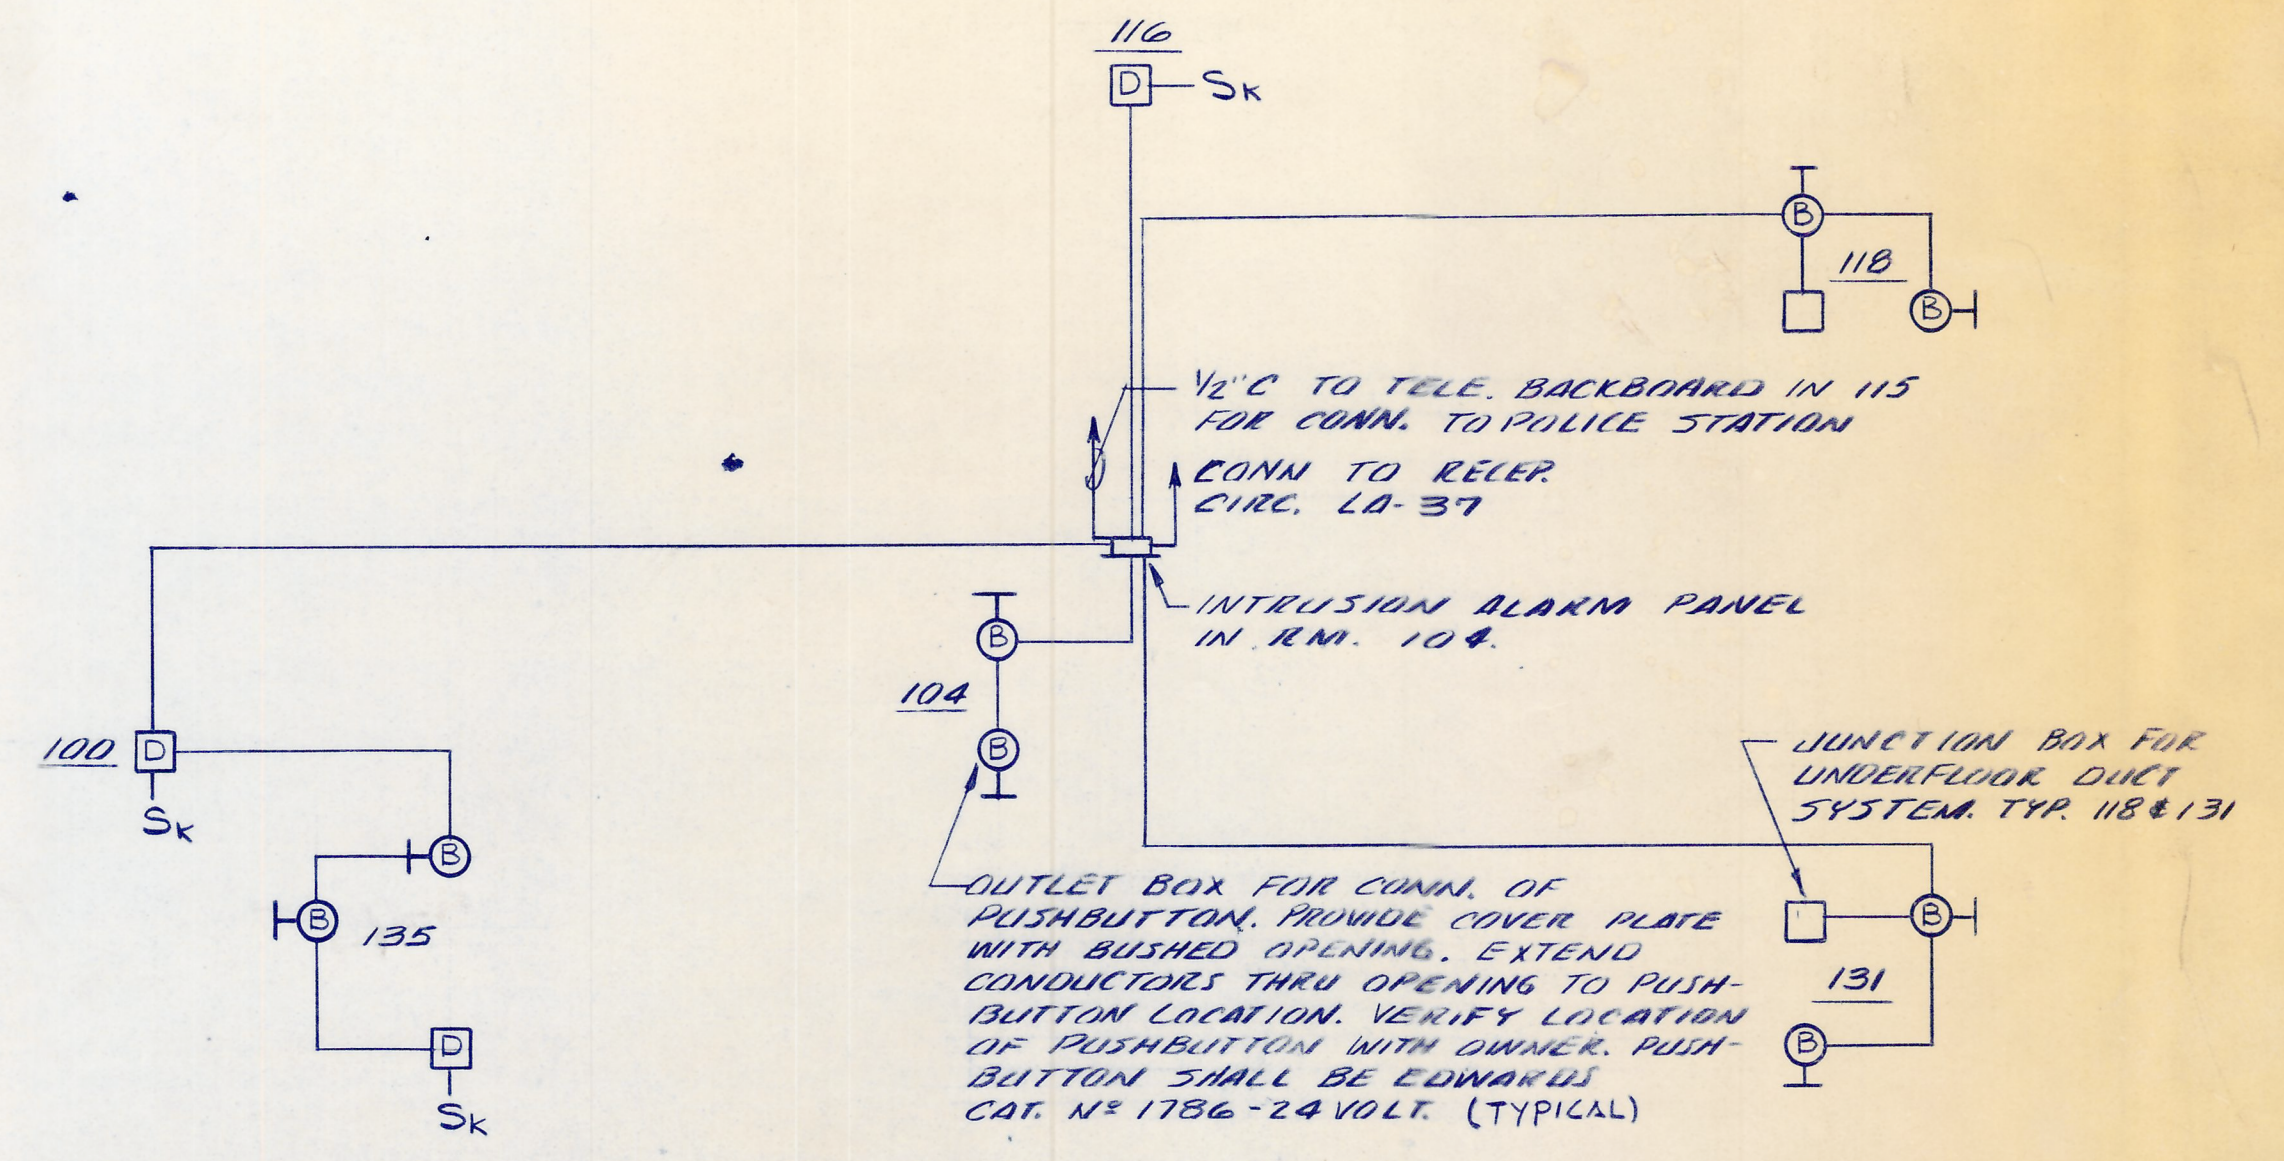


INTRUSION ALARM RISER DIAGRAM.
NO SCALE

NOTE:
CONDUIT SIZE AND NUMBER AND SIZE OF
CONDUCTORS TO BE AS RECOMMENDED BY
THE EQUIP. SUPPLIER.

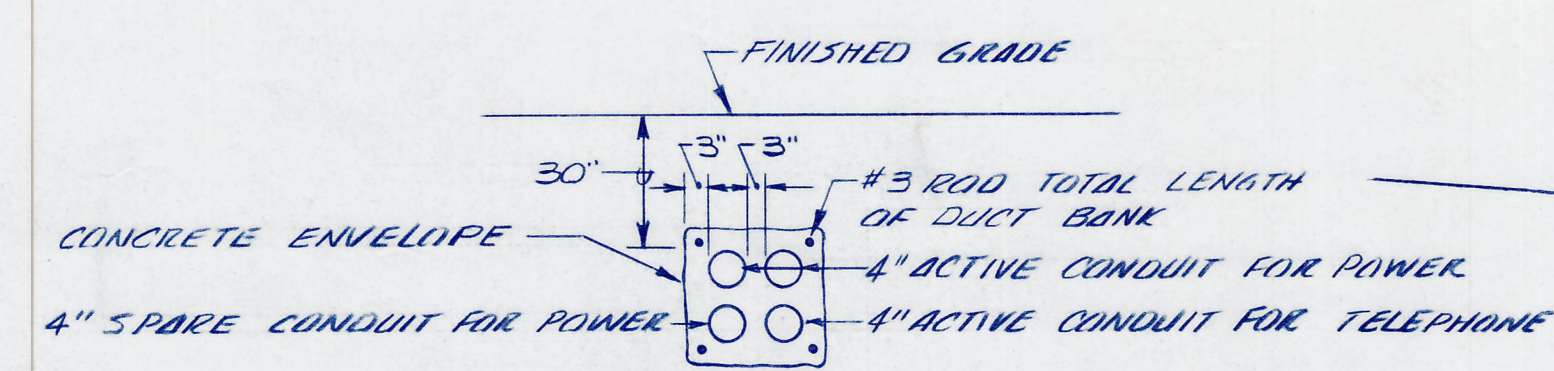


SECTION 'A-A'
NO SCALE

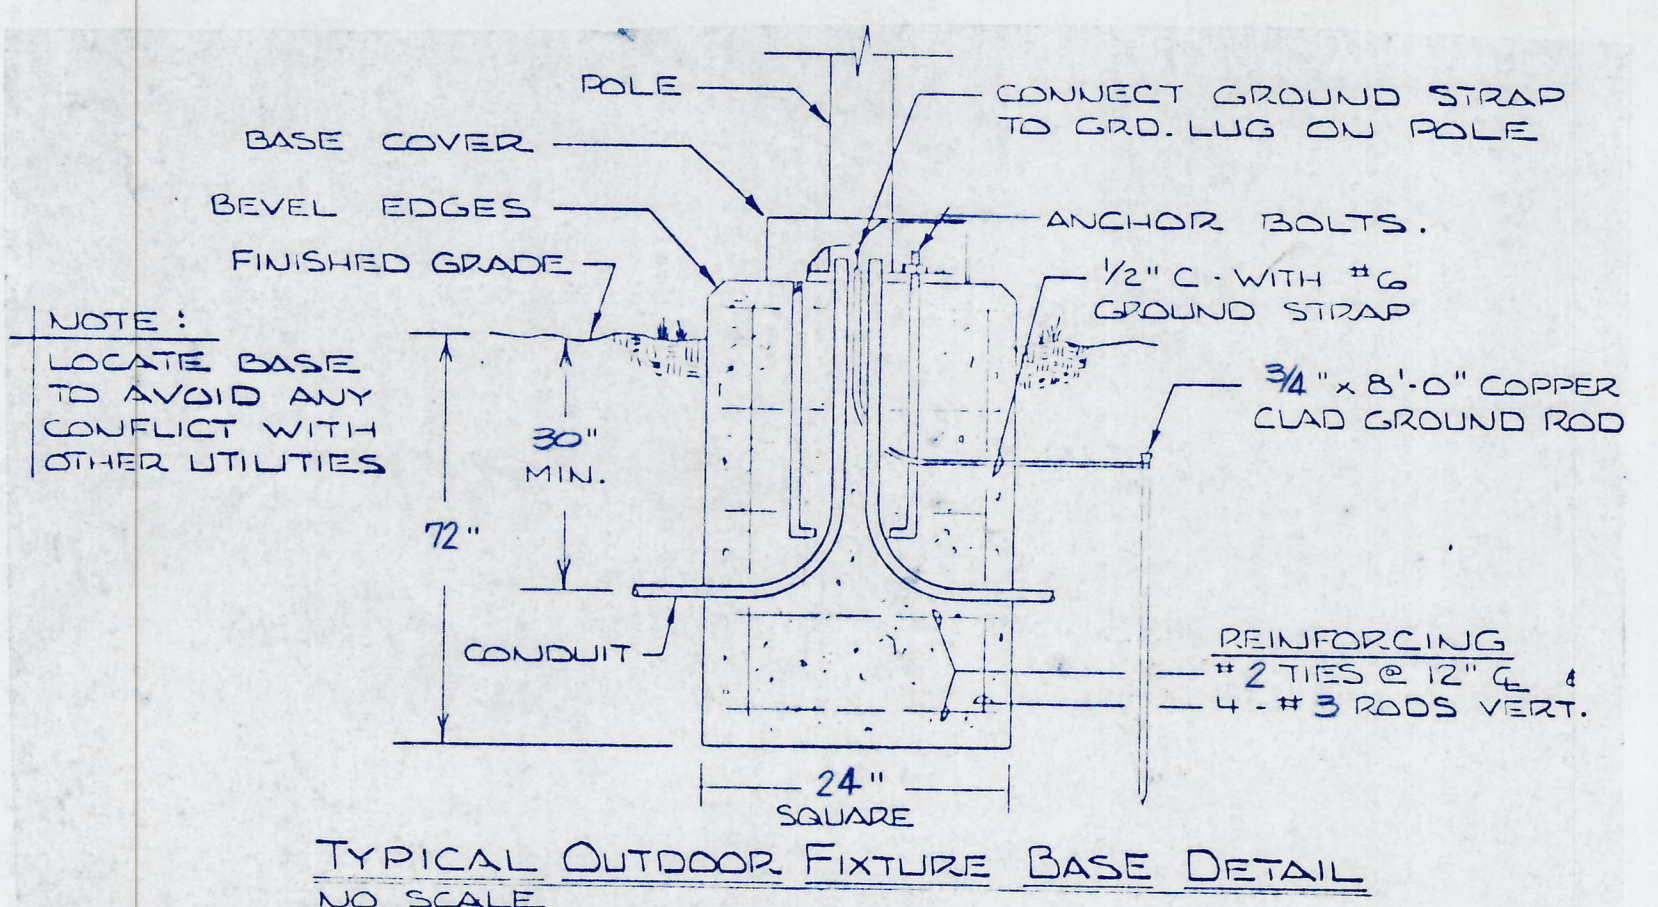

TYPICAL OUTDOOR FIXTURE BASE DETAIL
NO SCALE

- ELECTRICAL NOTES:
- #10-3/16 TYPE U.F. CABLE 30\" BFG. PROVIDE 3/4\" RIGID CONDUIT SLEEVE UNDER ROADWAYS AND SIDEWALKS.
 - #10-3/16 TYPE U.F. CABLE 30\" BFG. TO TIME CLOCK IN MECH. RM. 115.

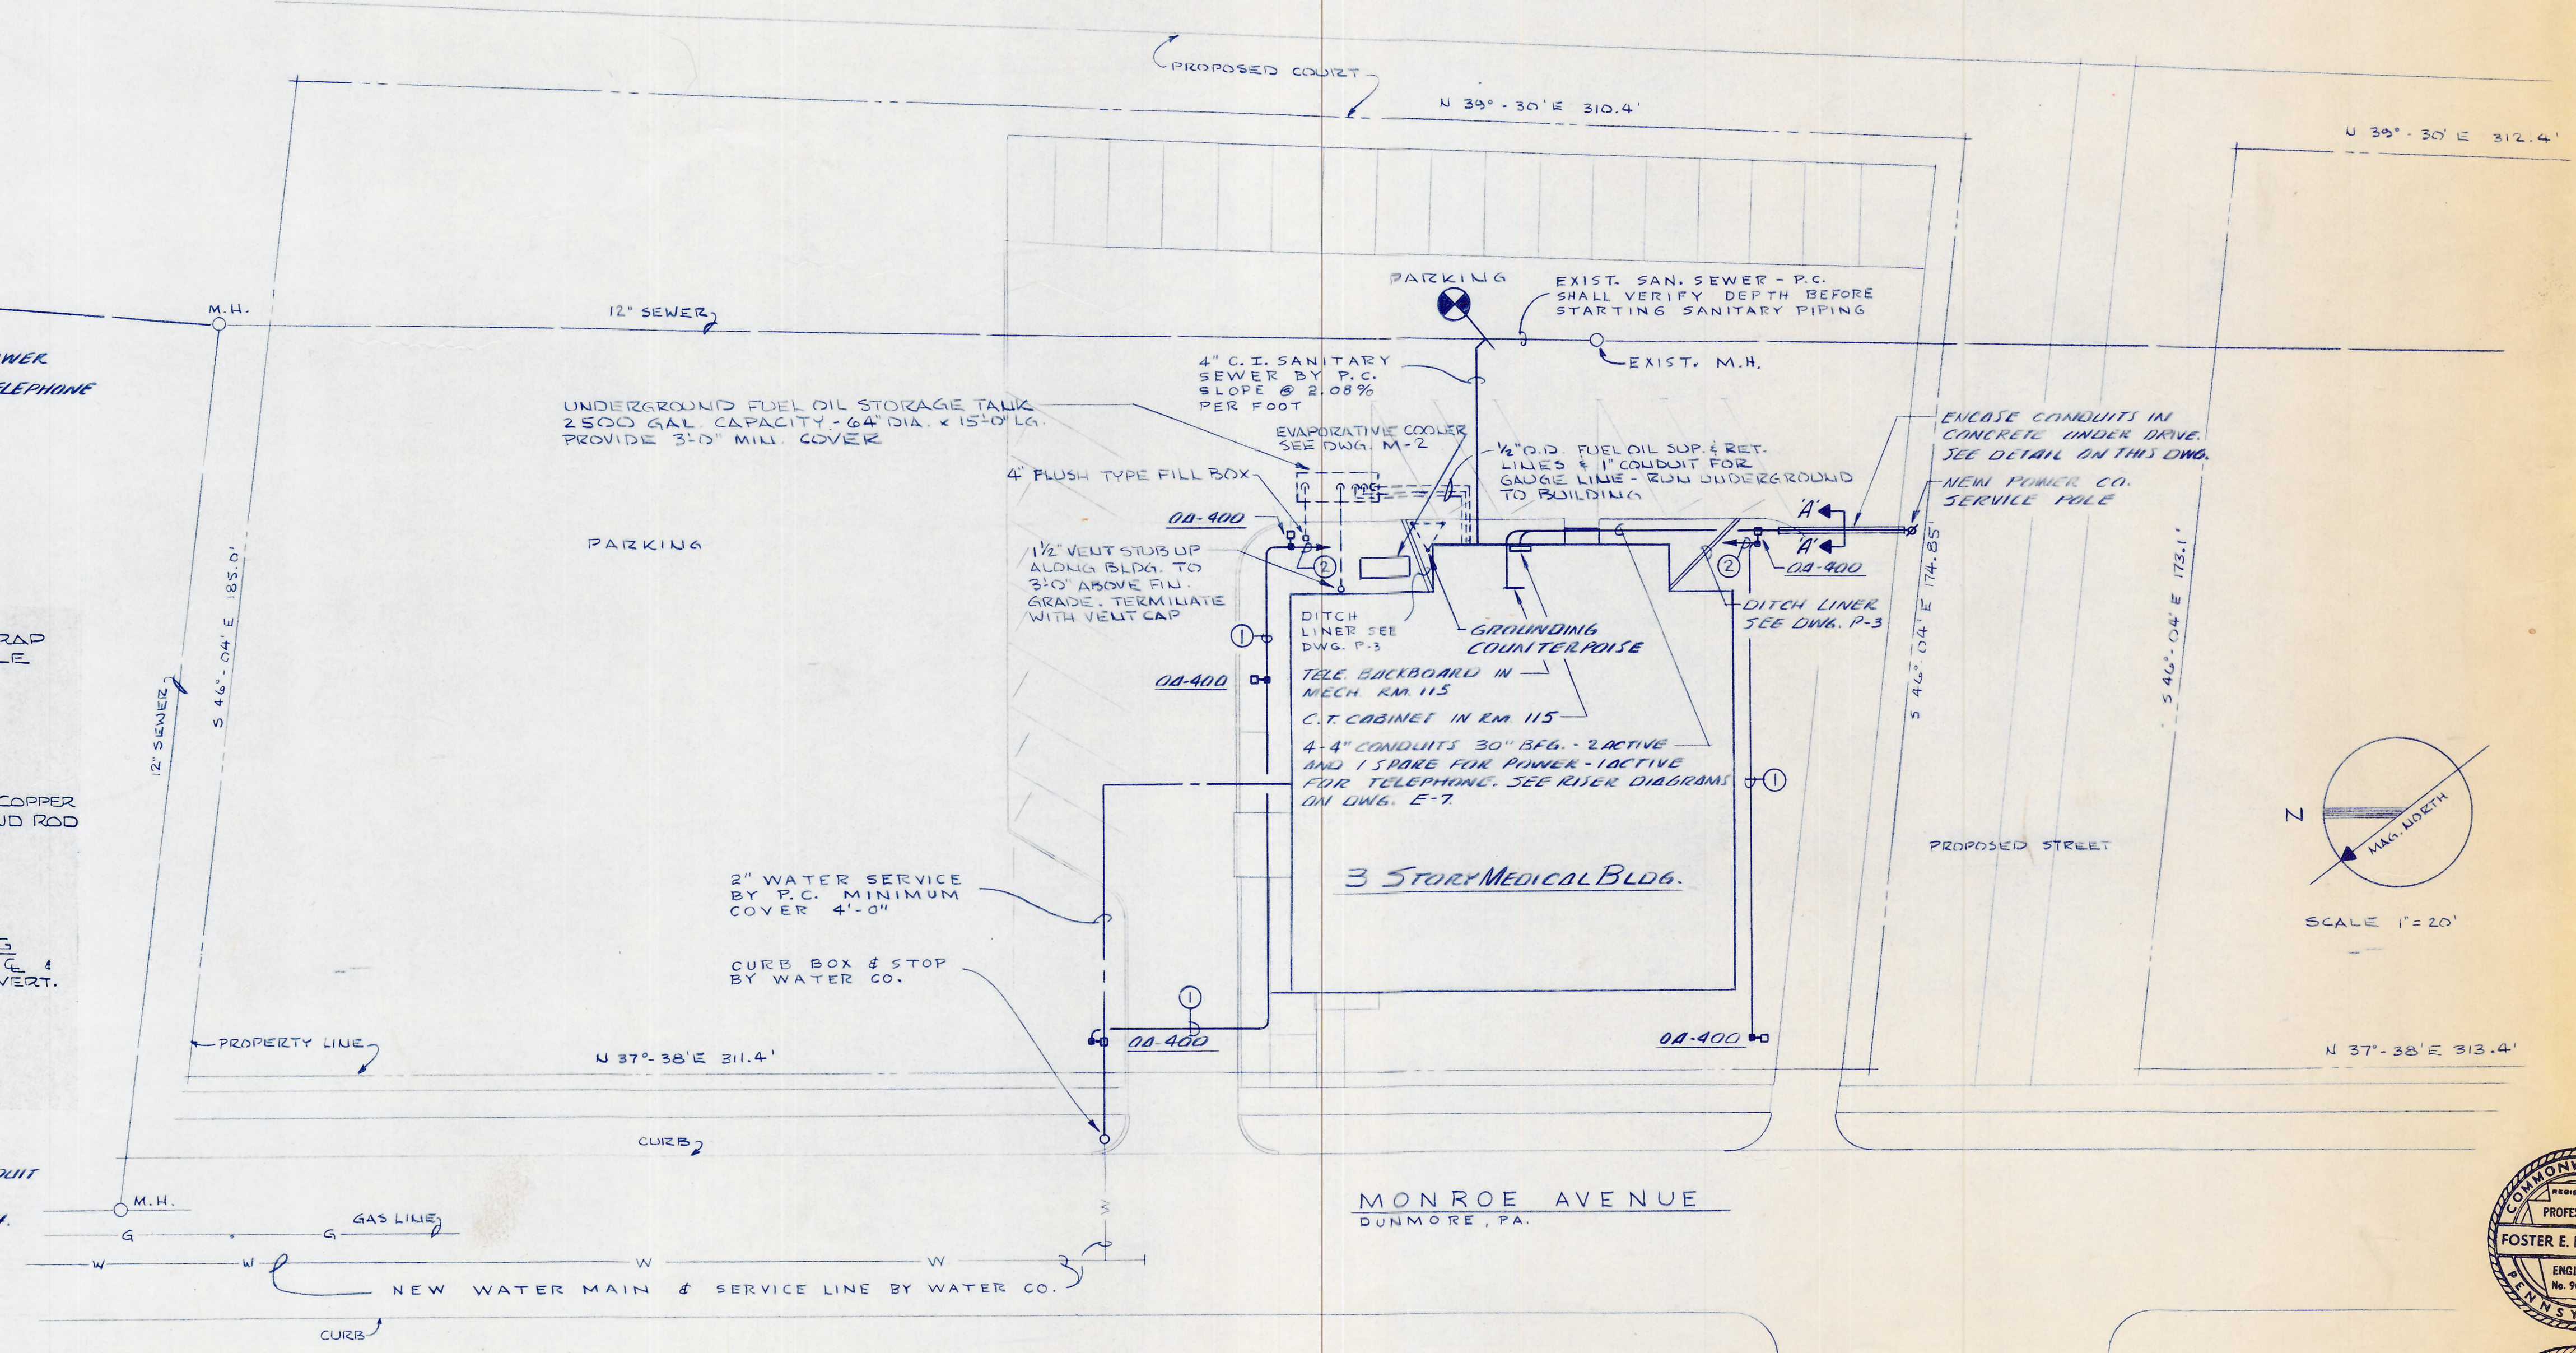

PLOT PLAN
SCALE-1\" = 20' 0"

FILSON - MINNICH & ASSOCIATES, INC.
CONSULTING ENGINEERS
2426 NORTH SECOND STREET
HARRISBURG, PA. 17110

