


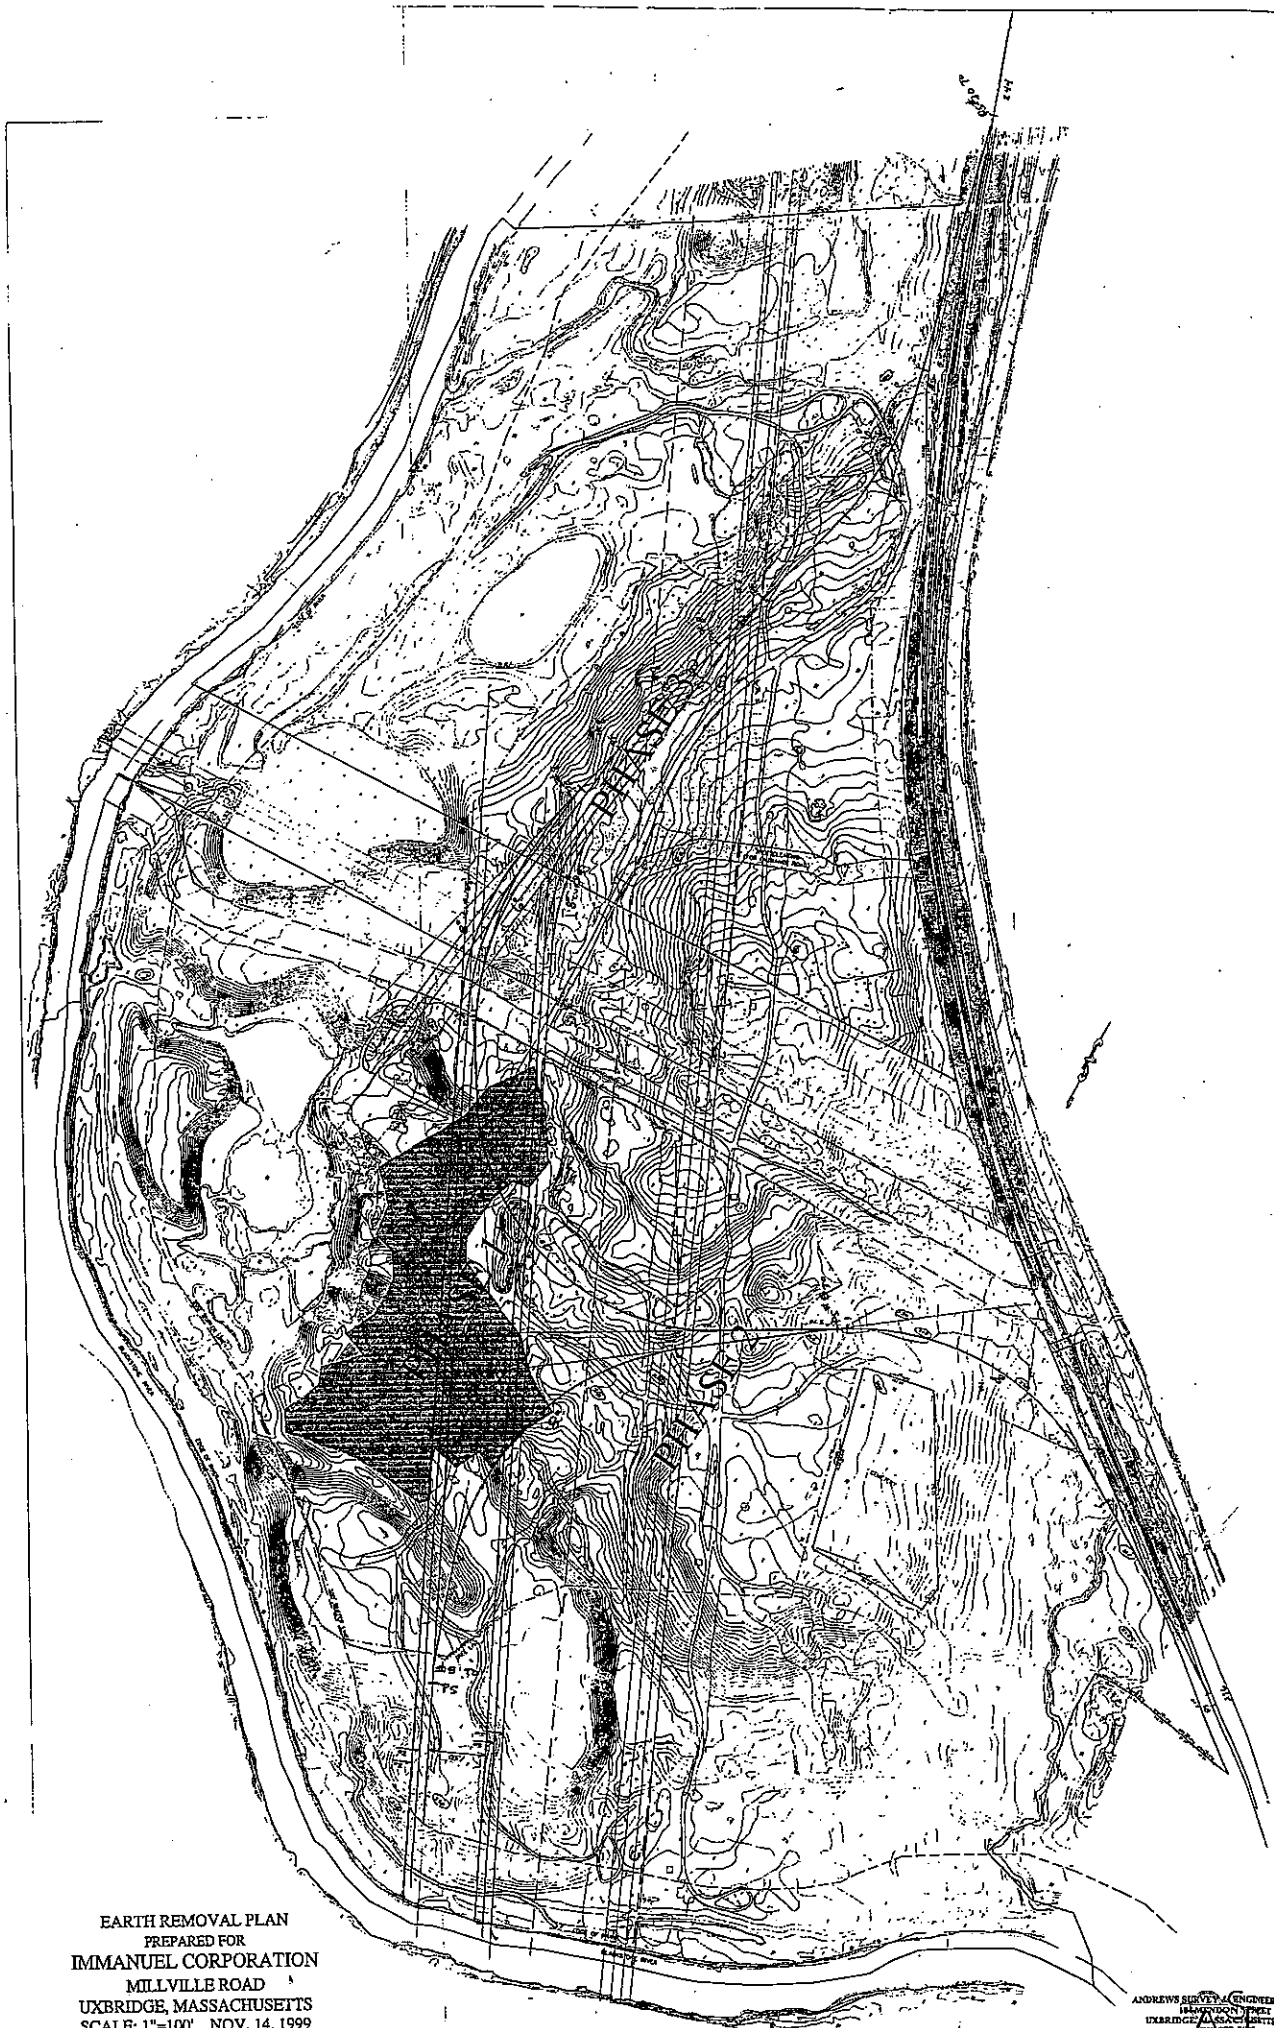

EARTH REMOVAL PLAN
PREPARED FOR
IMMANUEL CORPORATION
MILLVILLE ROAD
UXBRIDGE, MASSACHUSETTS
SCALE: 1"=100' NOV. 14, 1999

ANDREWS SITEWORK ENGINEERING, INC.
184 WASHINGTON STREET
UXBRIDGE, MASSACHUSETTS 01569
(508) 278-9922