


COMMERCIAL BUILDING
 ONE STORY STUCCO BUILDING
 (HEIGHT = 18.5 FEET)
 (AREA = 30,754 SQUARE FEET)
 # 1400

PARCEL 1
 PARCEL MAP NO. 6568
 BOOK 27, PAGE 182
 OF PARCEL MAPS

PARCEL 1
 PARCEL MAP NO. 6568
 BOOK 27, PAGE 182
 OF PARCEL MAPS

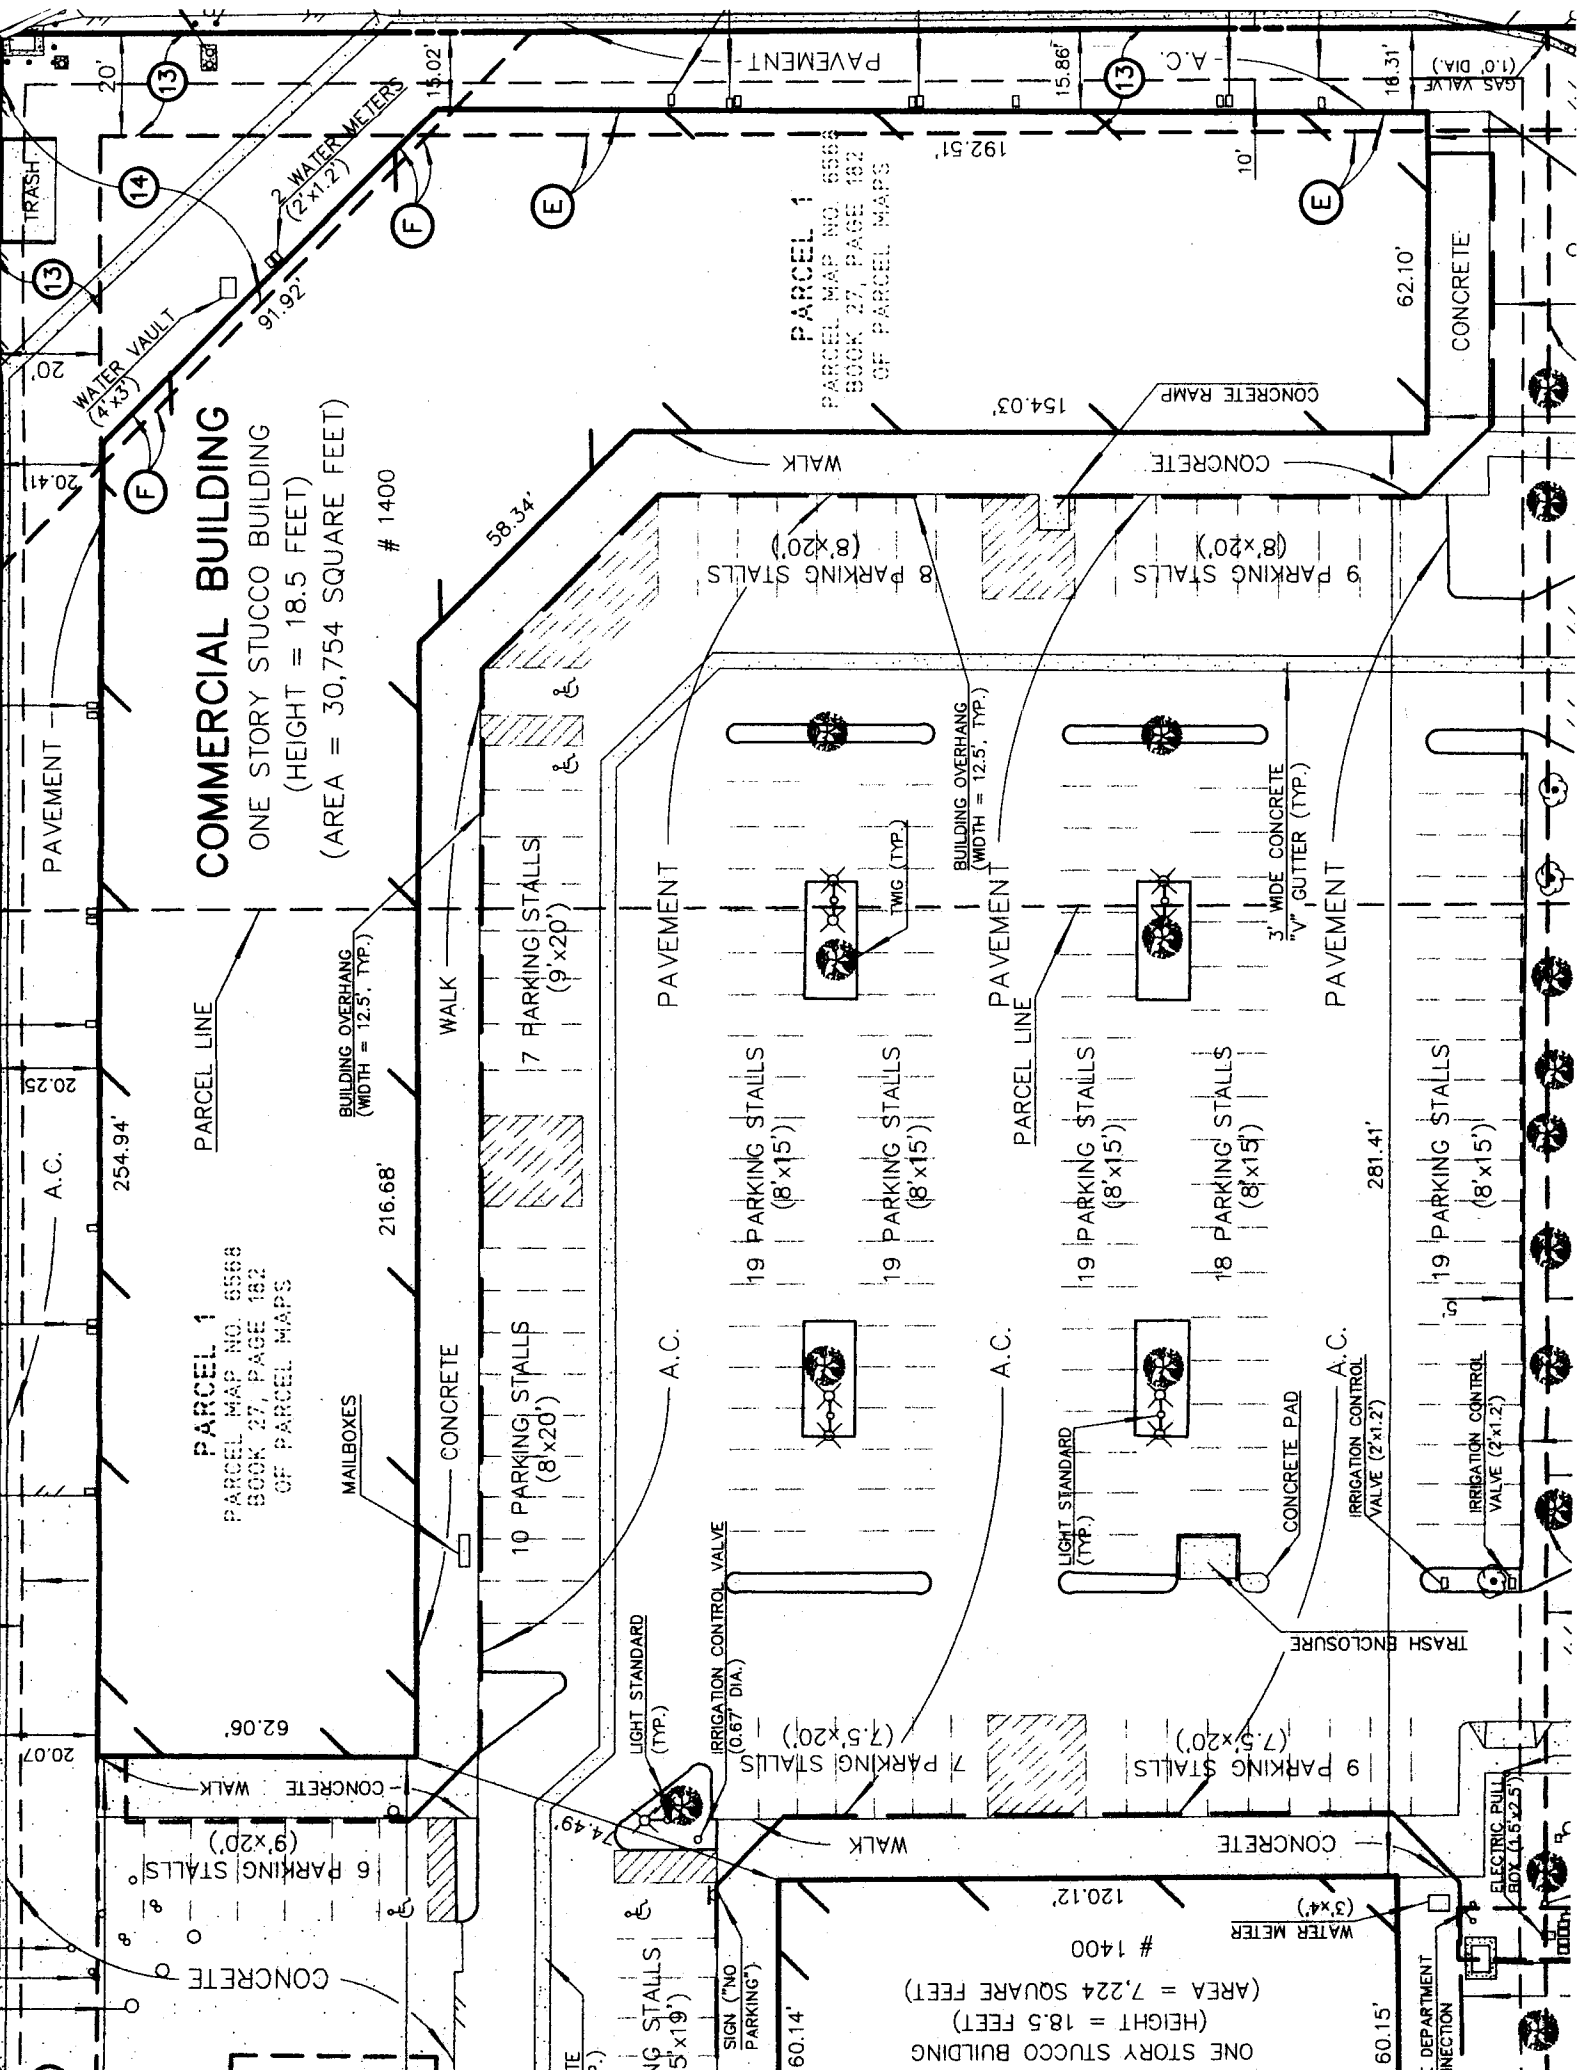

PARCEL LINE

BUILDING OVERHANG
 (WIDTH = 12.5' TYP.)

WALK

7 PARKING STALLS
 (9'x20')

PAVEMENT

8 PARKING STALLS
 (8'x20')

BUILDING OVERHANG
 (WIDTH = 12.5' TYP.)

PAVEMENT

19 PARKING STALLS
 (8'x15')

19 PARKING STALLS
 (8'x15')

3" WIDE CONCRETE
 "V" GUTTER (TYP.)

PAVEMENT

19 PARKING STALLS
 (8'x15')

18 PARKING STALLS
 (8'x15')

281.41'

19 PARKING STALLS
 (8'x15')

62.06'

CONCRETE WALK

6 PARKING STALLS
 (9'x20')

CONCRETE

LIGHT STANDARD
 (TYP.)

IRRIGATION CONTROL VALVE
 (0.67' DIA.)

7 PARKING STALLS
 (7.5'x20')

WALK

LIGHT STANDARD
 (TYP.)

CONCRETE PAD

IRRIGATION CONTROL VALVE
 (2'x1.2')

IRRIGATION CONTROL VALVE
 (2'x1.2')

TRASH ENCLOSURE

ELECTRIC PULL BOX
 (4.6'x2.5')

20.07'

20.25'

254.94'

PAVEMENT

TRASH

20'

20'

20.41'

20'

20'

