


COPYRIGHT
 This drawing remains the property of Regus UK Ltd.
 It is an offence to copy in whole or part any aspect of this drawing without the written consent from Regus UK Ltd.

Do not scale from this drawing. Figured dimensions only to be taken from this drawing. Dimensions to be verified on site by the contractor, supplier or fabricator and any discrepancies to be notified to the consultant immediately. All dimensions are in millimeters

REV	DATE		BY
E	16.06.17	UPDATED - CONVERT DESKS TO 1200	CFM
F	23.11.17	Updated following completion of cellularisation	LB

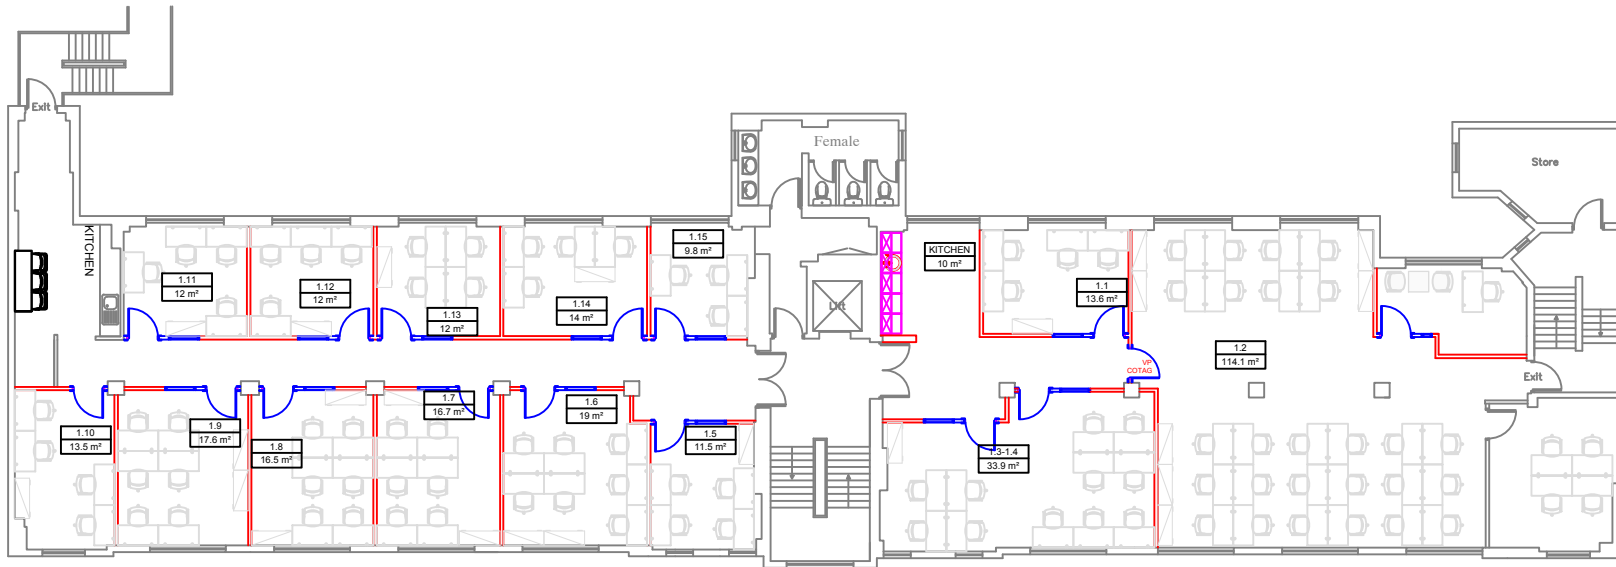

FIRST FLOOR

1 WEST GARDEN PLACE, KENDAL STREET, LONDON, W2 2AQ		T: 0207 868 7200 email: uk.floorplan@regus.com www.regus.com		
Regus™				
CENTRE NUMBER	2326 - KINGS CROSS			
PROJECT	344-354 GRAYS INN ROAD LONDON, WC1X 8BP			
DRAWING TITLE	1ST FLOOR			
PROJECT NO	TYPE	DRAWING NUMBER	FLOOR	REV.
001	A4	77_2326_001	1st	F
DATE	SCALE	N.T.S.	DRAWN	CHECKED
22.11.17			LB	