

215 - 221 Regent Street



Greater London / City of Westminster

Estate 213 - Regent Street West

TQ2981

Maddox House
Fourth Floor North
Lease Plan

Plan 2

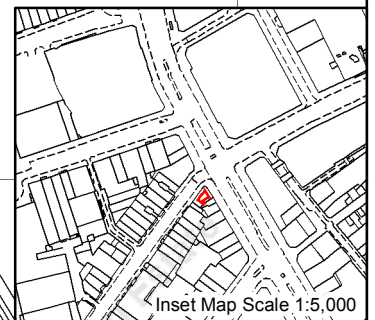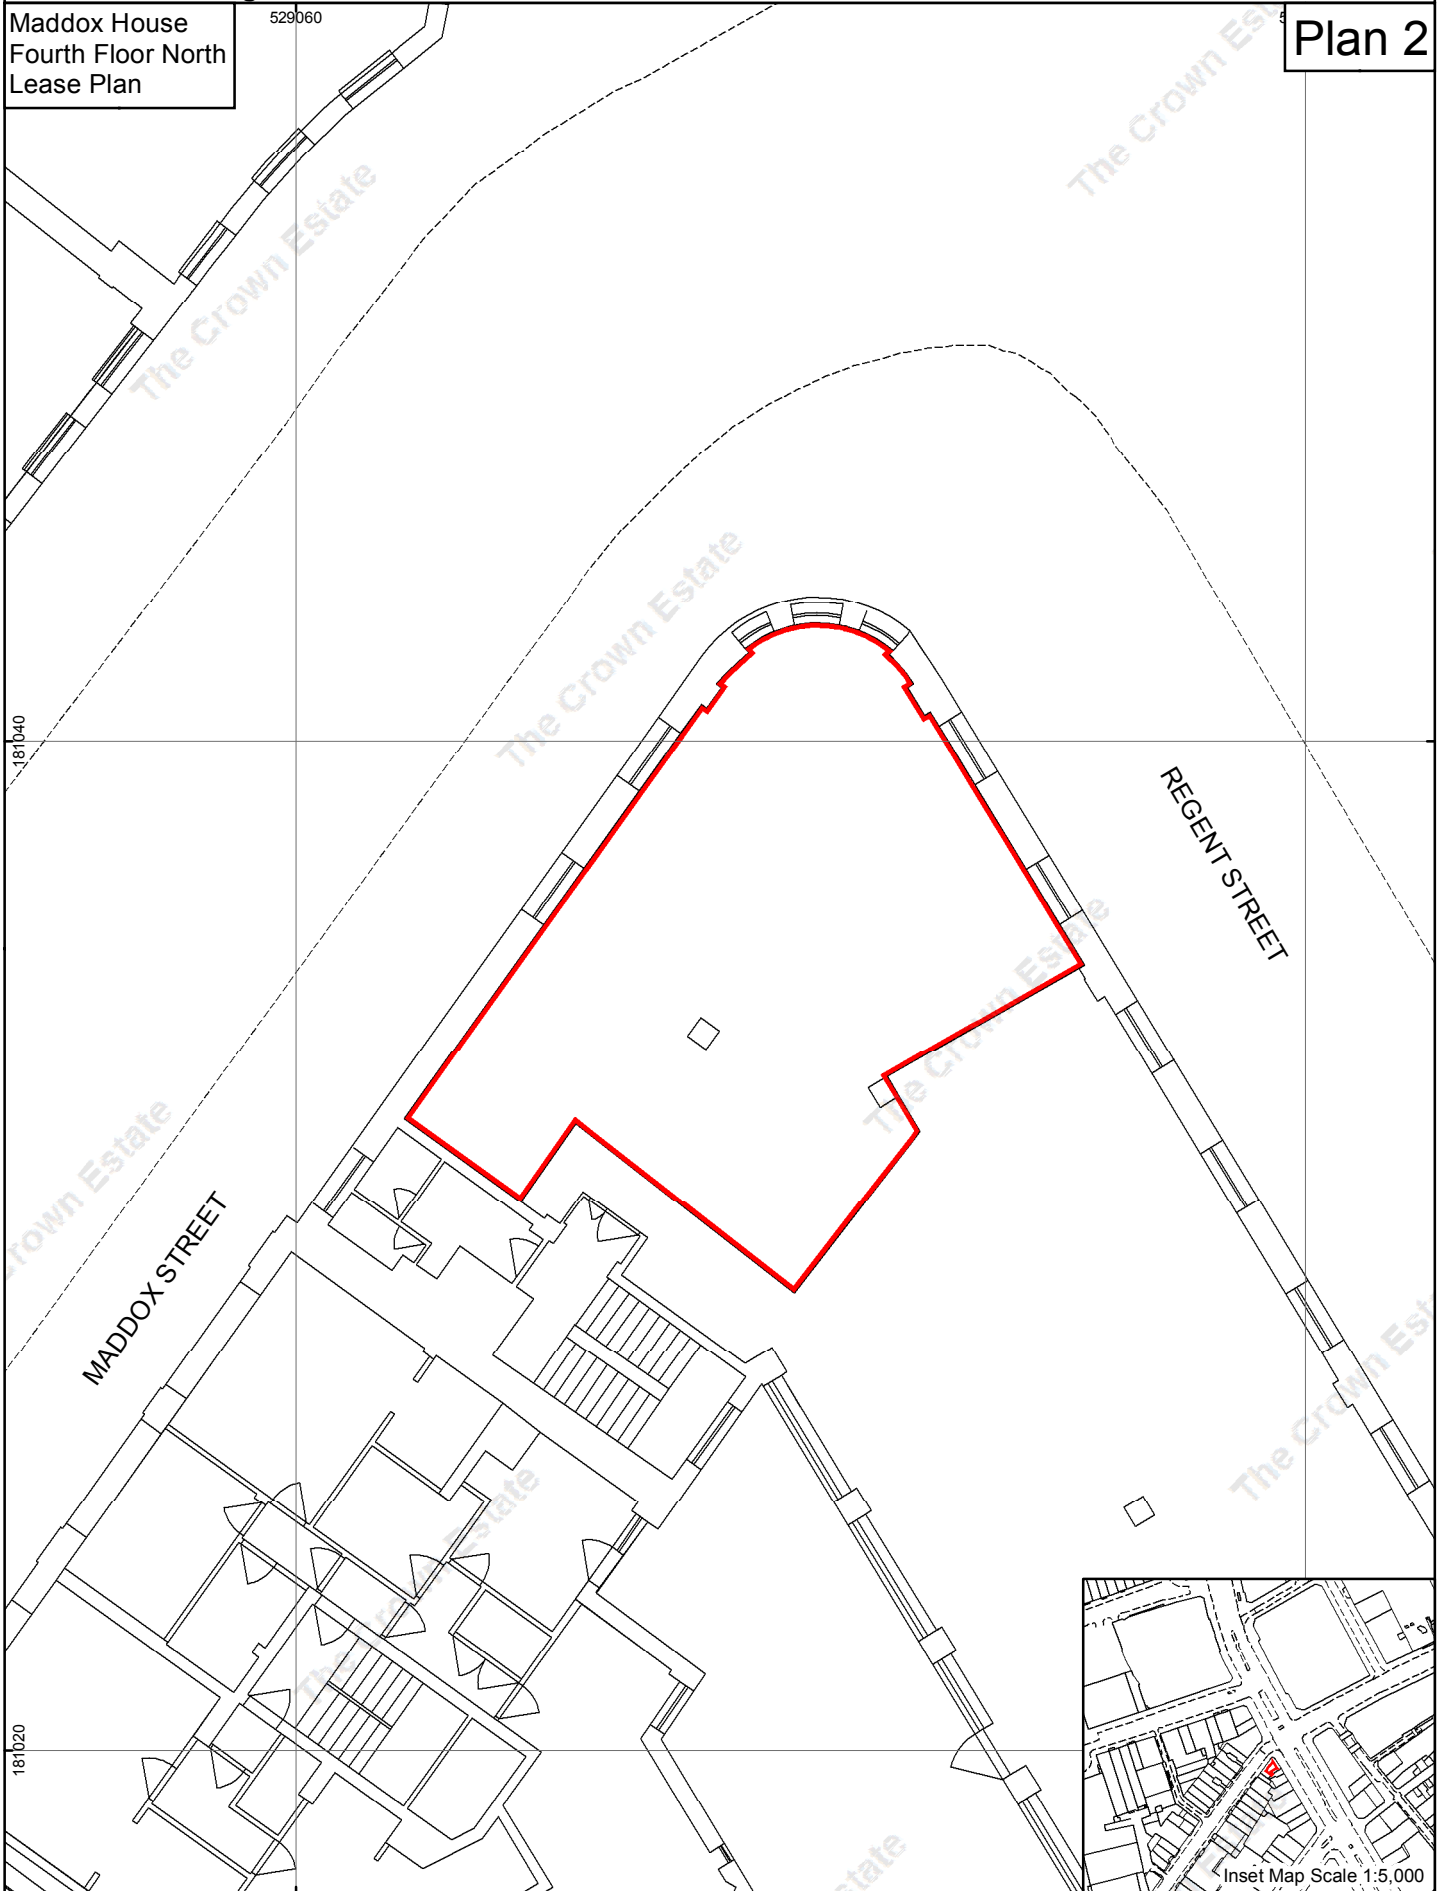

GIS_2019_1332_2_v1		1:150 @ A4			Date: 22/10/2019
Author: LP	QA: GH				Property Ref: 0003465

OS Edn: March 2018 MasterMap. Datasource: Plowman Craven
© Crown copyright and database rights 2019 Ordnance Survey 100019722.
You are not permitted to copy, sub-license, distribute or sell any of this data to third parties in any form.
<http://www.thecrownestate.co.uk/ordnance-survey-licence>
Printed from PDF. The scale representative fraction is only correct when printed at intended size. Use the scale bar if in doubt.

1 St James's Market
London
SW1Y 4AH

