



SITE EXHIBIT FOR I-83 AND MONAVILLE ROAD - LAKE COUNTY

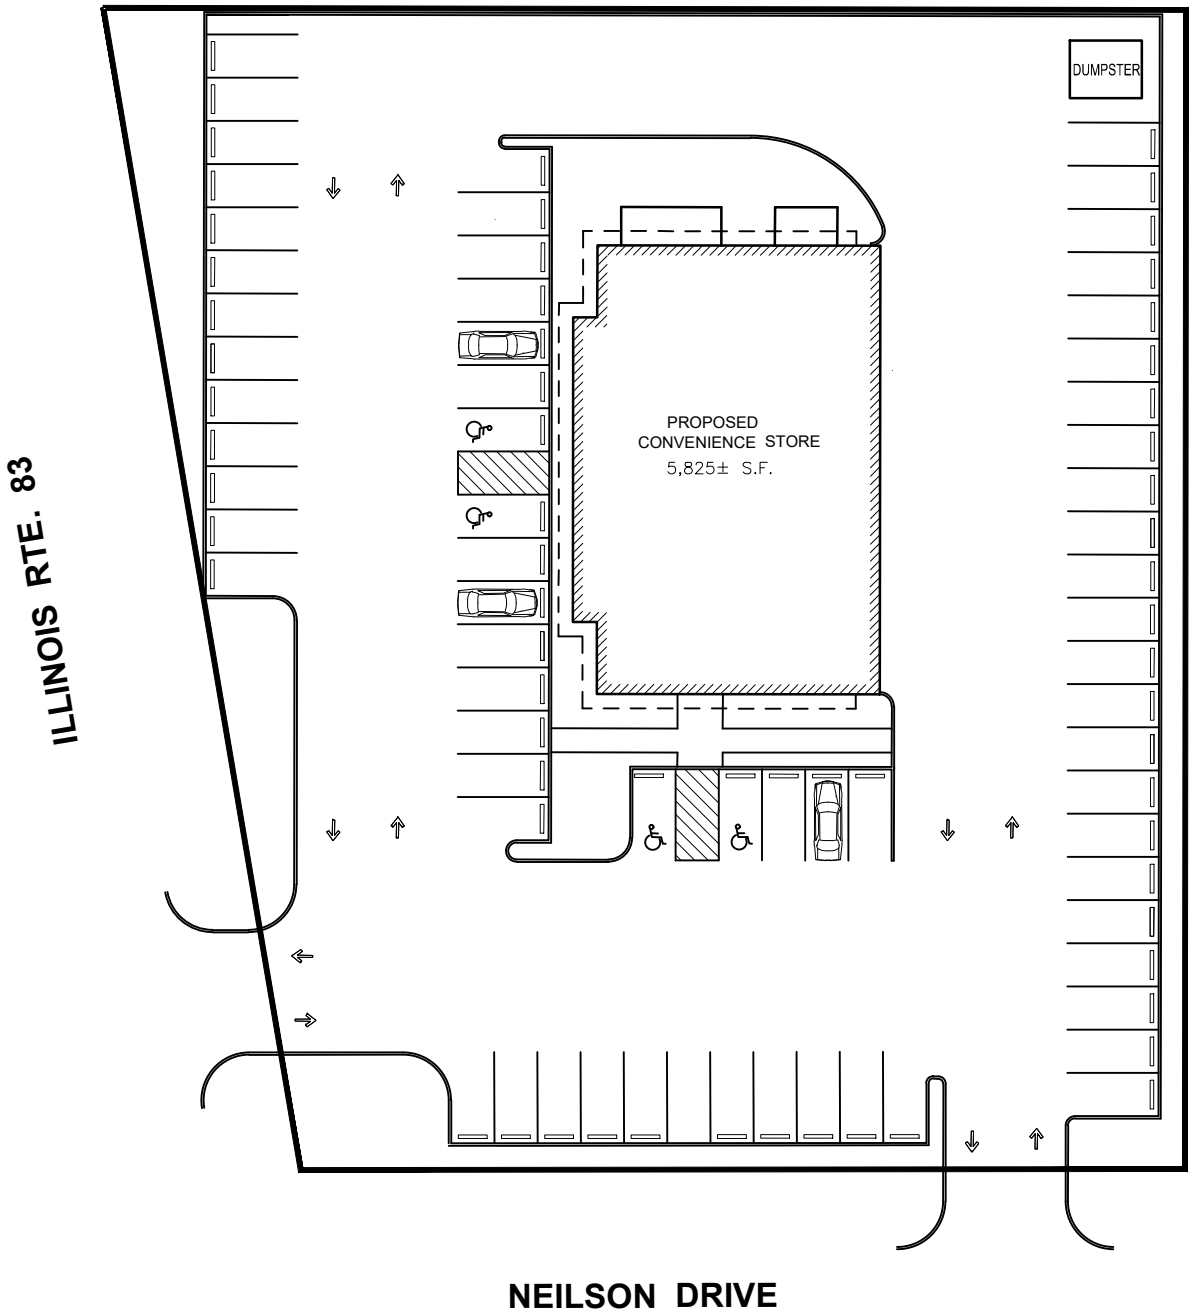

CHAMLIN & ASSOCIATES, INC. © 2023
Drawing Name: G:\Users\33077-00-Lake County Concept Plan-DK Real Estate\CAD\EXHIBIT.dwg Last Modified: Friday, November 15, 2024 11:30:40 AM Plotted On: Wednesday, December 4, 2024 2:18:29 PM by Debbie Story

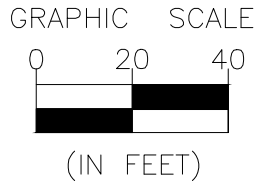

PERU MORRIS
OTTAWA MENDOTA
ILLINOIS

DRAWN BY: DS	REVISIONS			
CHECKED BY: MWP	LEVEL	BY	DATE	DESCRIPTION
DATE: 11/2024				

EXHIBIT

CURRENT AS OF: 12/04/2024	1
SCALE: AS NOTED	SHEET 1
FILE NO.: 33077.00Y-	OF 1