



**PLOT PLAN**  
SCALE: 1" = 20'


NOTES:  
1. BEARING & DISTANCES FROM MAP BY STUART MILNES R.S. DATED: 11/22/64  
2. EXISTING BUILDING = 6740 SQ. FT. ±  
ADDITION TO BUILDING = 8180 SQ. FT. ±  
TOTAL = 14920 SQ. FT. ±

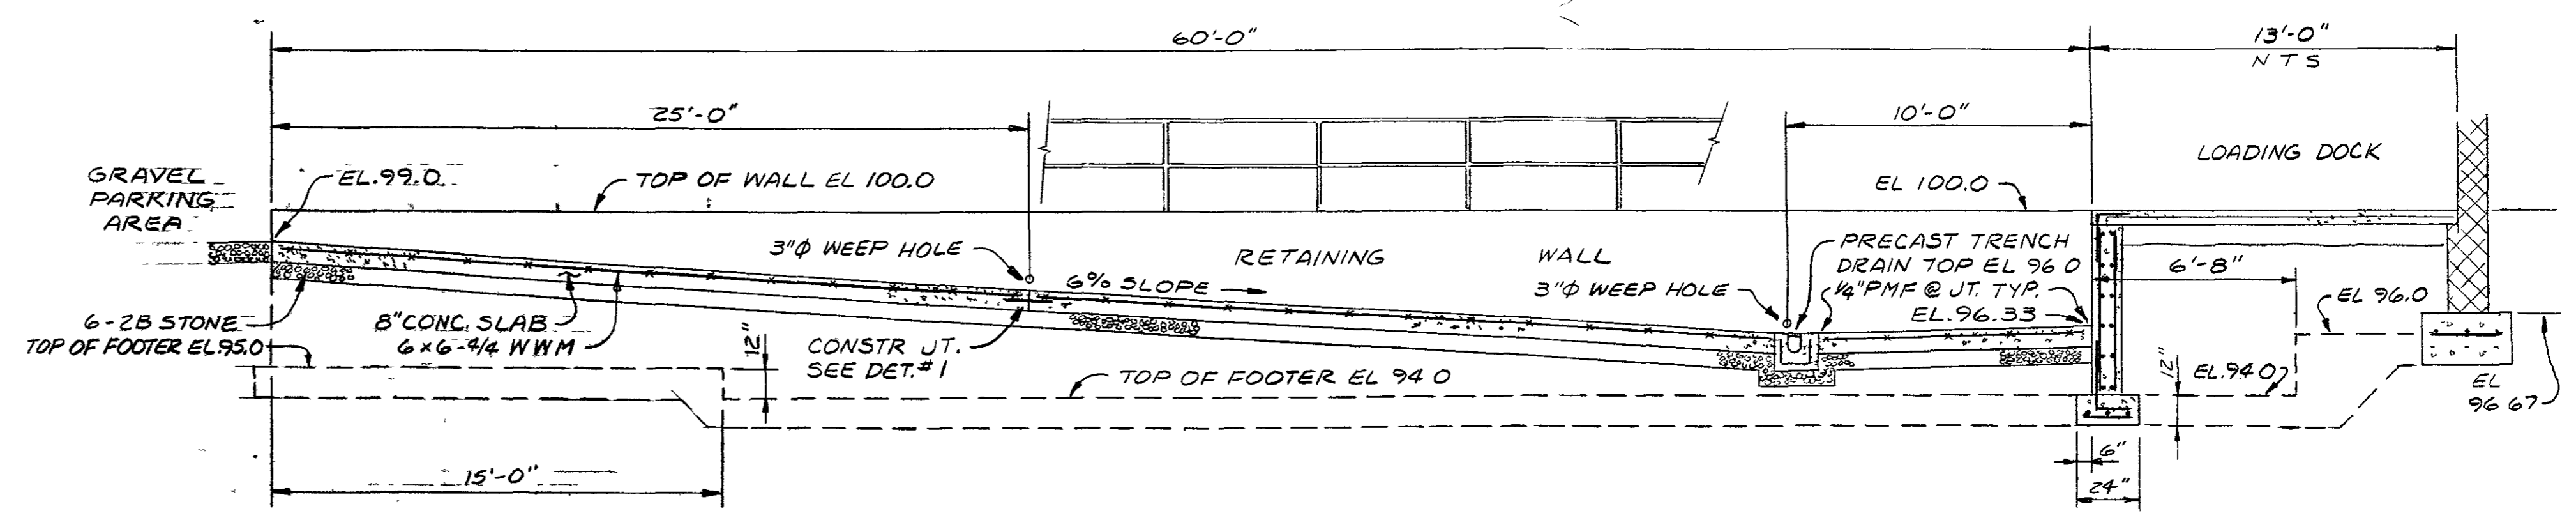

**SECTION A-A**  
SCALE: 1/4" = 1'-0"

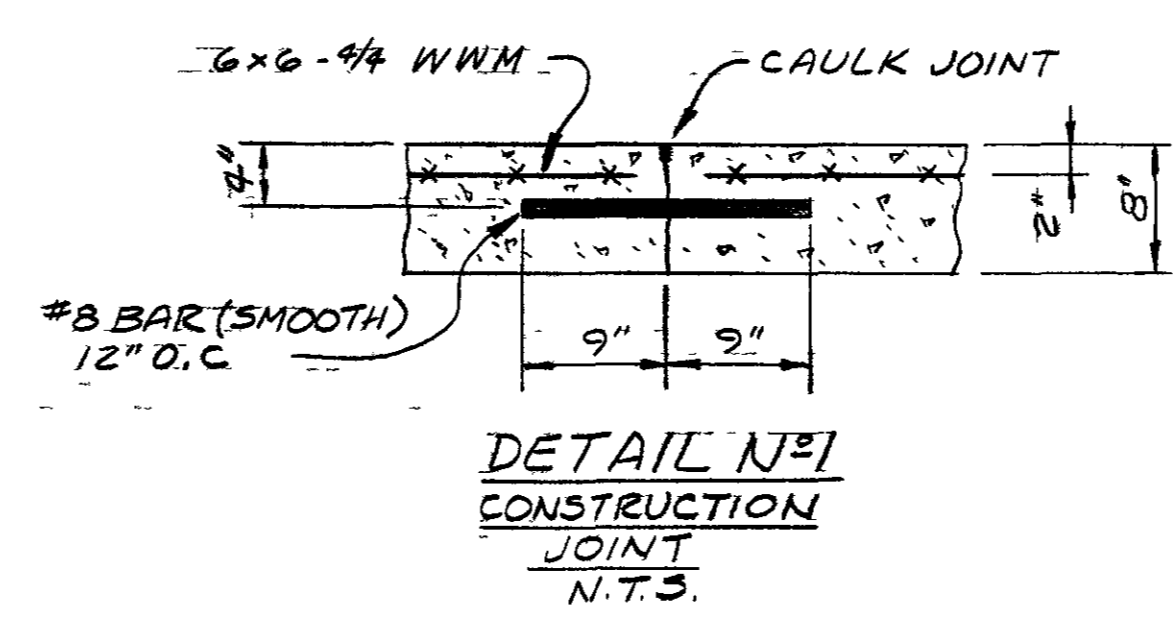


**DETAIL N#1**  
CONSTRUCTION JOINT  
N.T.S.

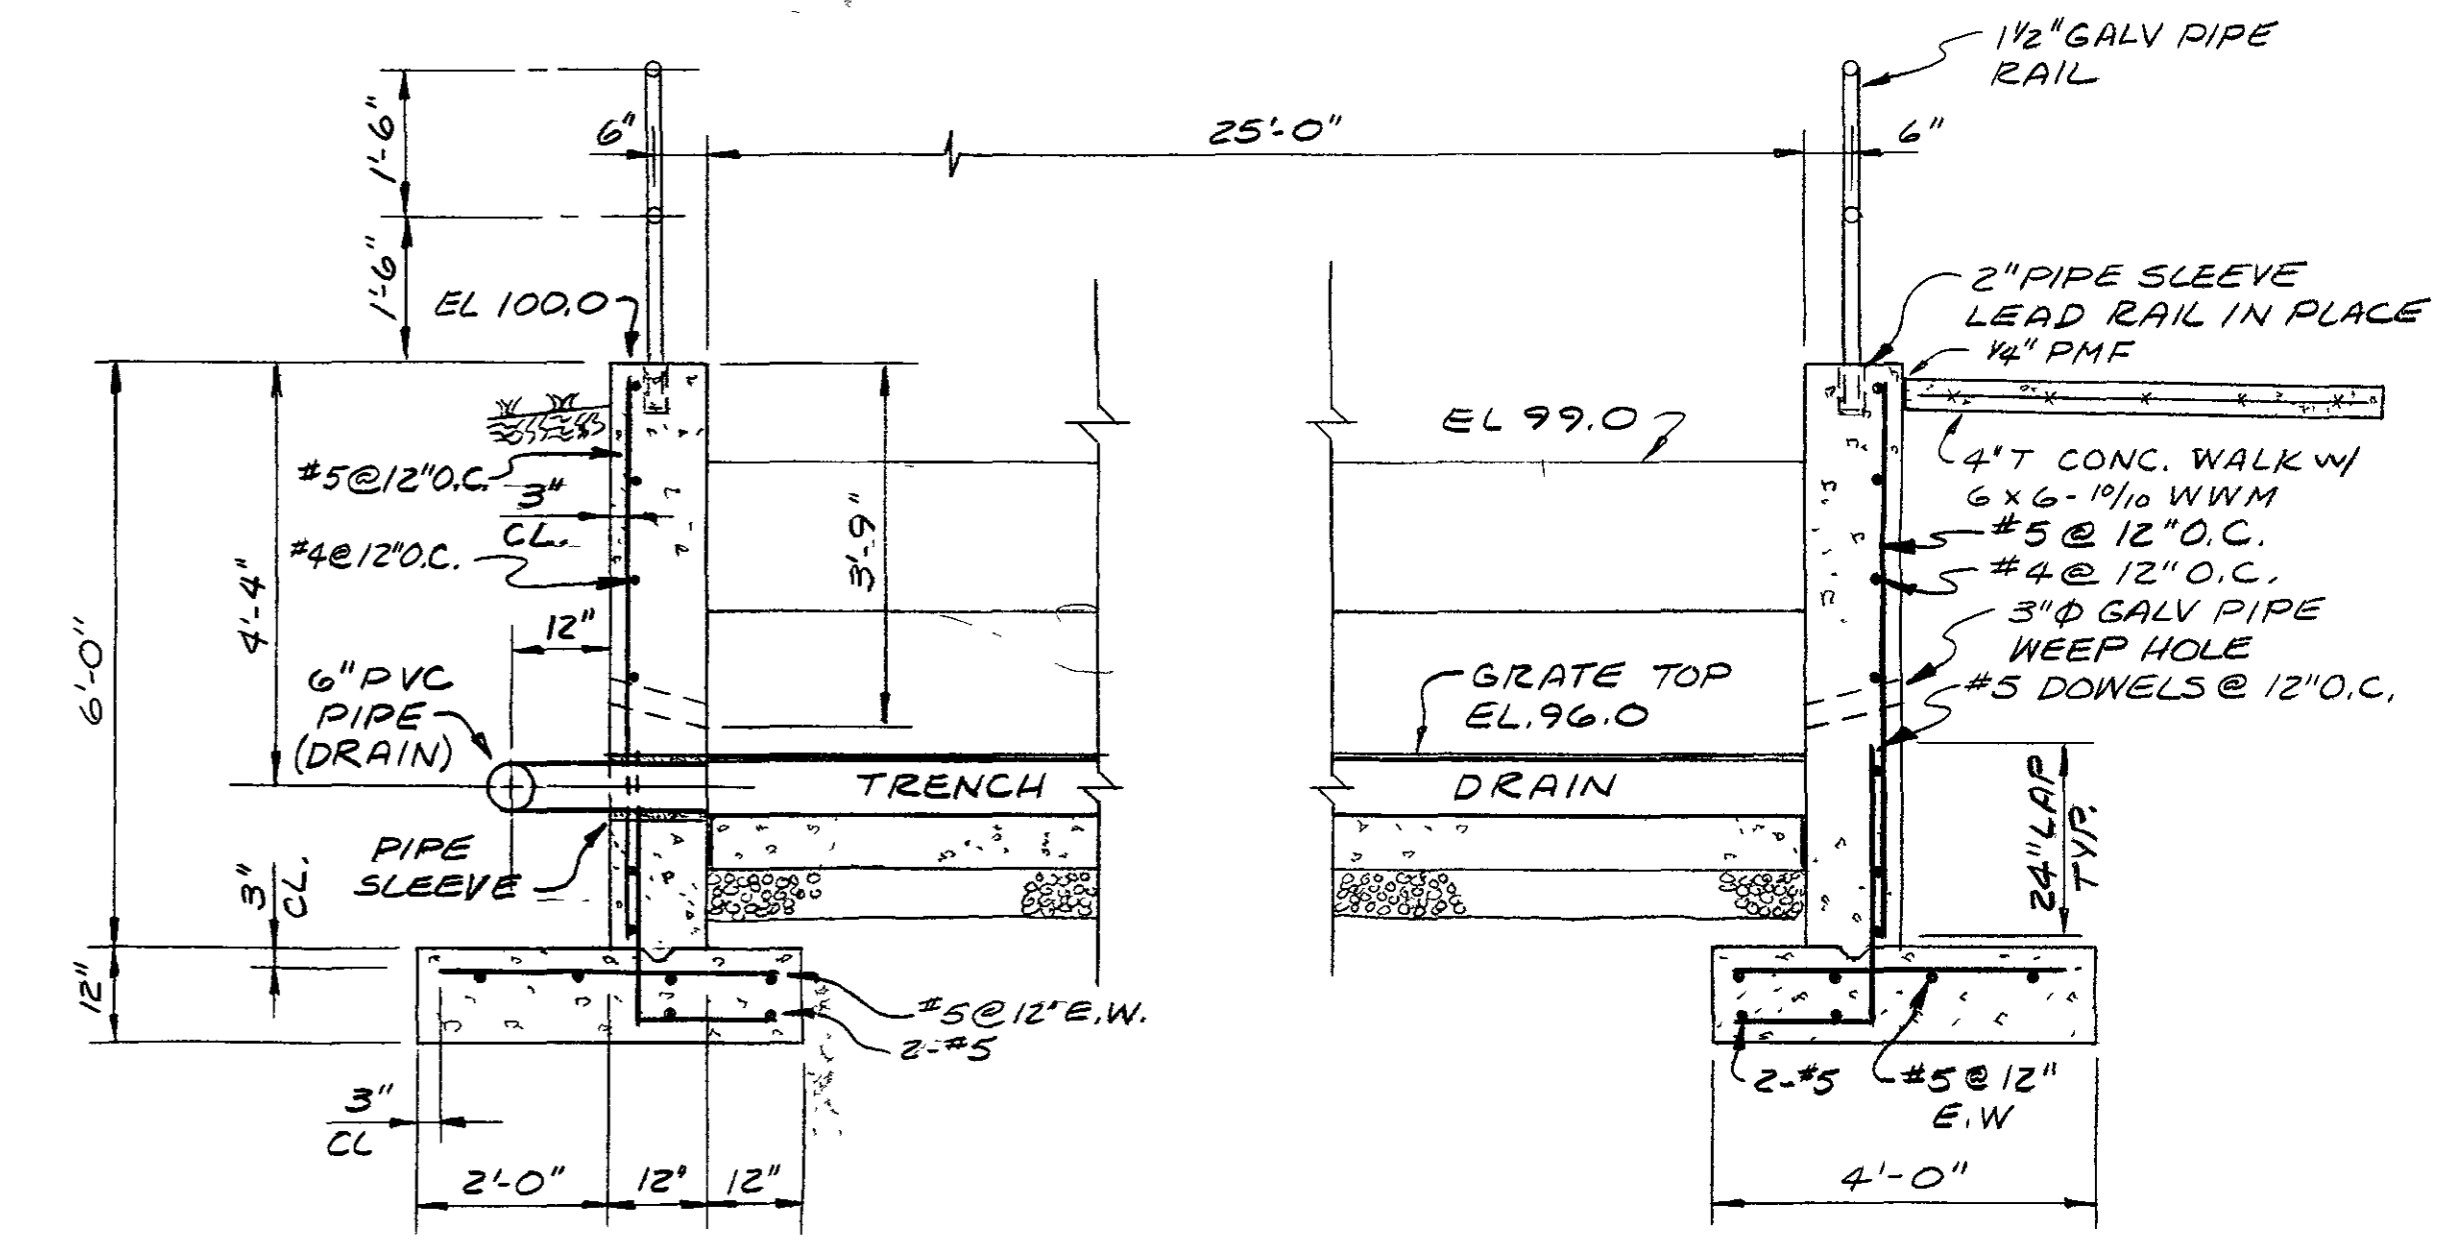

**SECTION B-B**  
SCALE: 1/2" = 1'-0"

PLAN APPROVAL  
Commonwealth of Pennsylvania  
Department of Labor & Industry  
These plans have been reviewed and approved in accordance with the Fire and Panic Law, Act No. 235, as amended and the Regulations promulgated thereunder. This approval covers all work shown on these plans which are regulated by the Fire and Panic Regulations. Any changes or alterations to these plans which would affect any provisions of the Fire and Panic Regulations must be approved by the Department.

106619 Building 12-9-85  
File No. Date  
0 D.O. 66  
TOC Occ. Class. County Code  
ELA  FAA  Act 222 - Enersy   
DET  SFR  Act 235-216 - Hdep.   
*[Signature]* 85-10304  
Exam. Examiner Draw Index No.

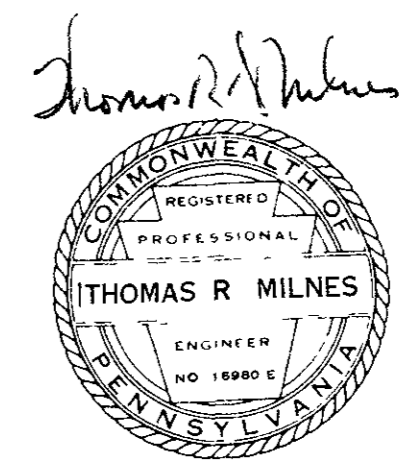

REV	BY	DATE	APP'D
<b>MILNES ENGINEERING INC.</b> CIVIL AND ENVIRONMENTAL ENGINEERING CONSULTANTS TUNKHANNOCK, PENNSYLVANIA			
TITLE <b>ADDITIONS AND RENOVATIONS TO BRICKS MARKET, E TIOGA ST TUNKHANNOCK, PENNA.</b>			
DRAWN	DATE	CHK'D	DATE
SCALE	AS SHOWN	APP'D	DATE
ORDER NUMBER	DRAWING NUMBER	NUMBER	REV
PROJECT NUMBER	5-1		