




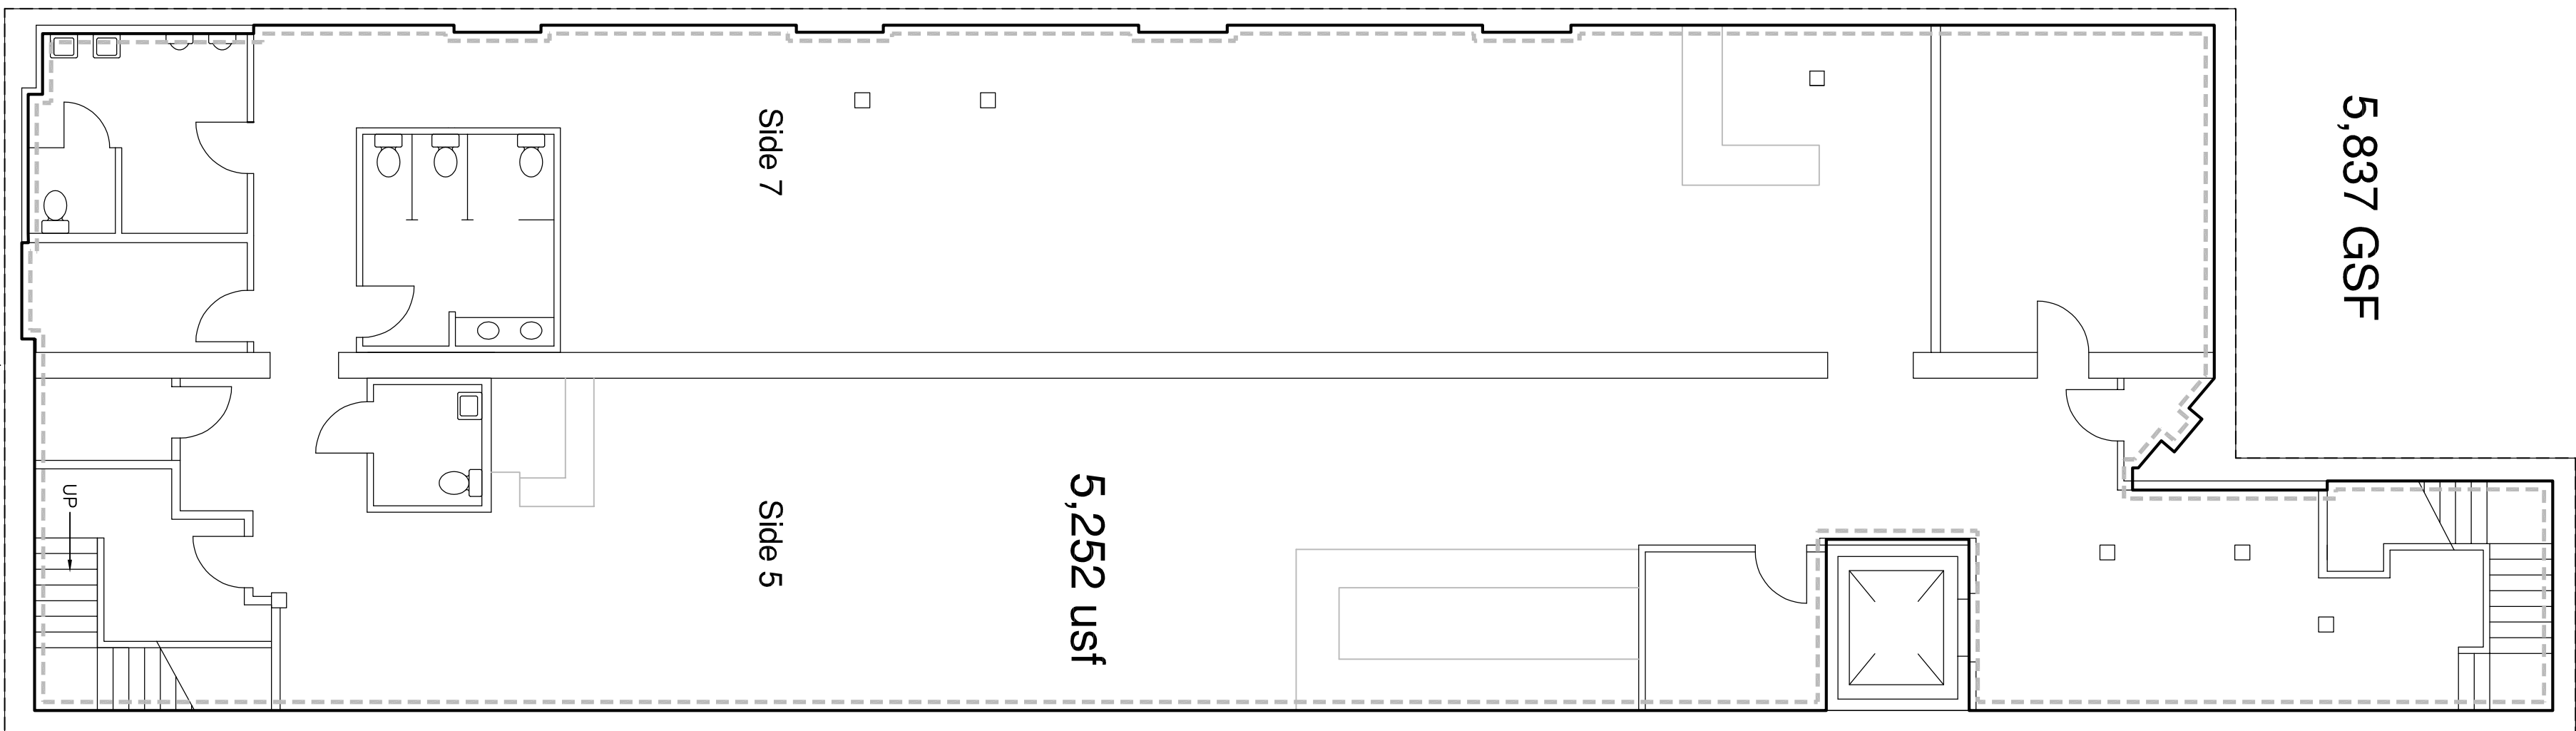


BASEMENT
SCALE: 1/8" = 1'-0"

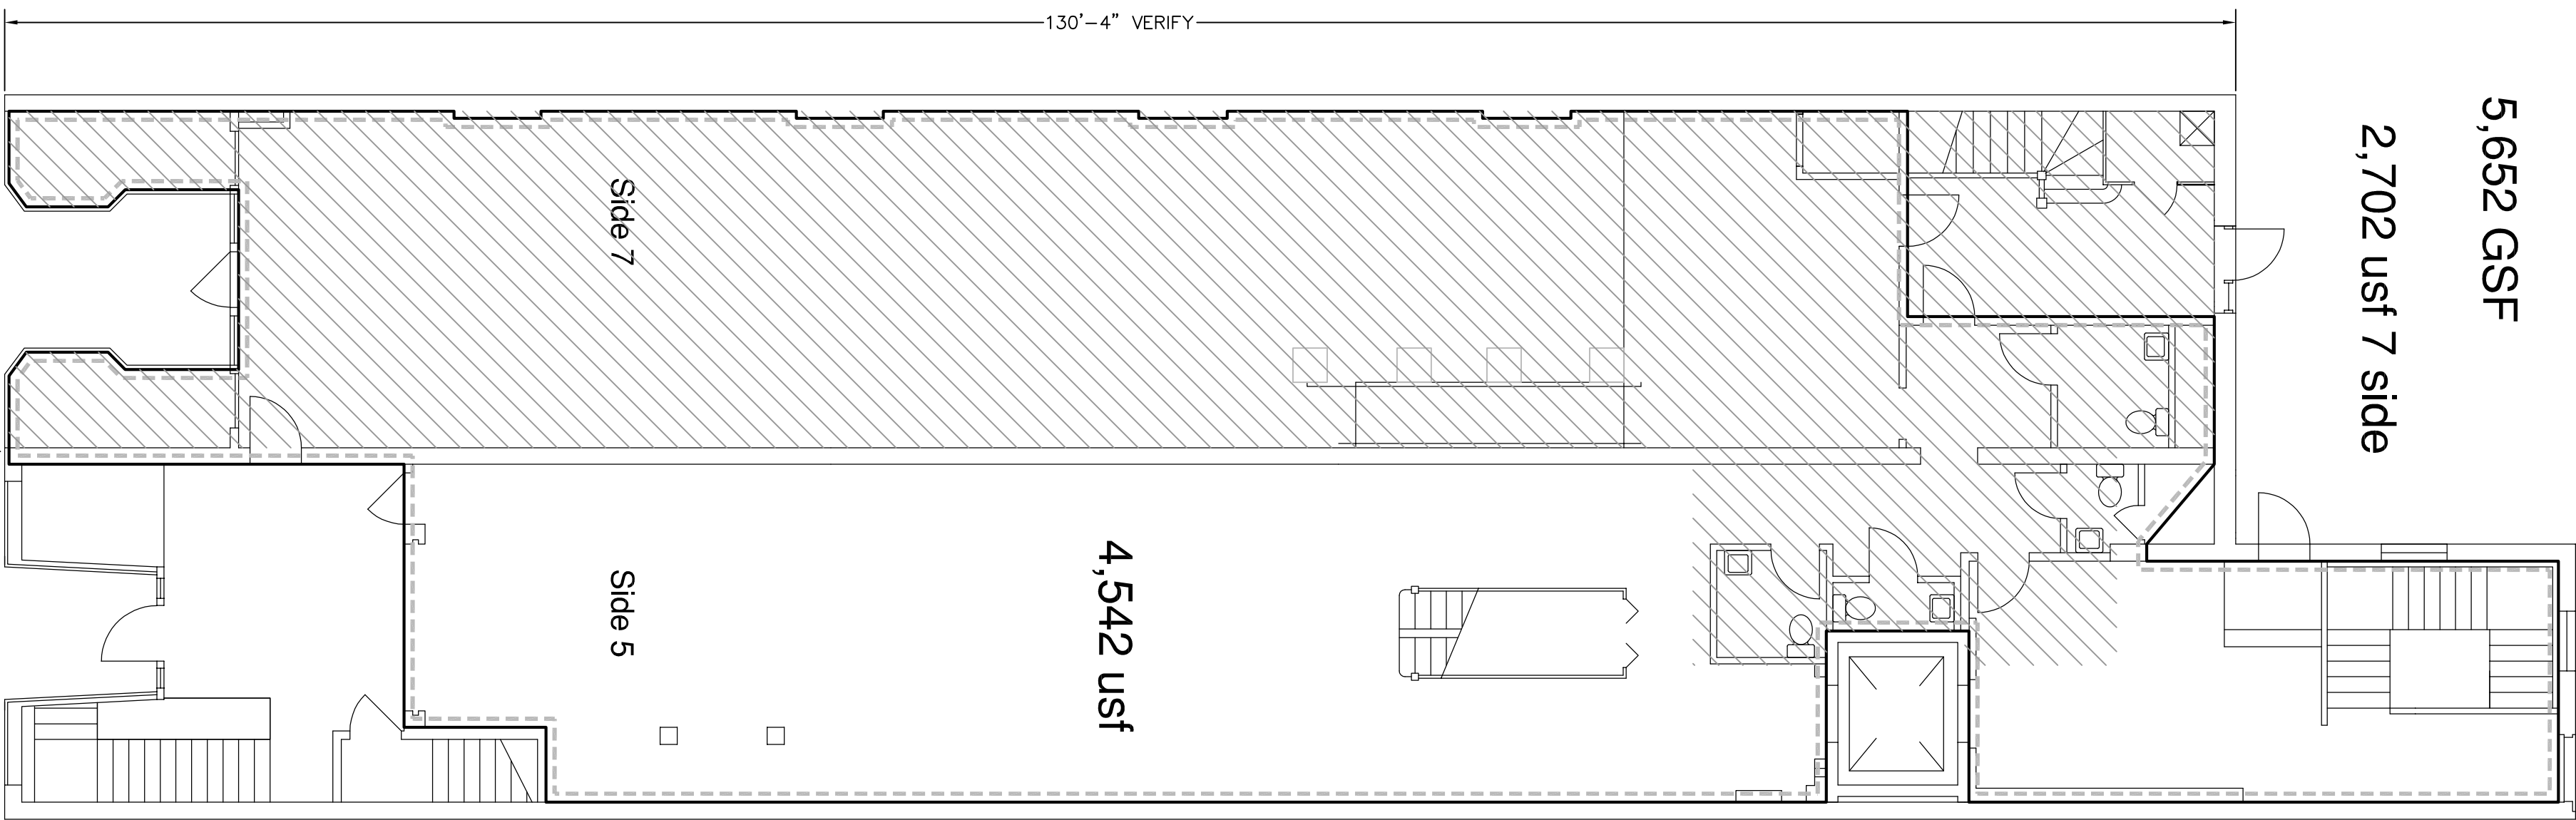


1st FLOOR
SCALE: 1/8" = 1'-0"

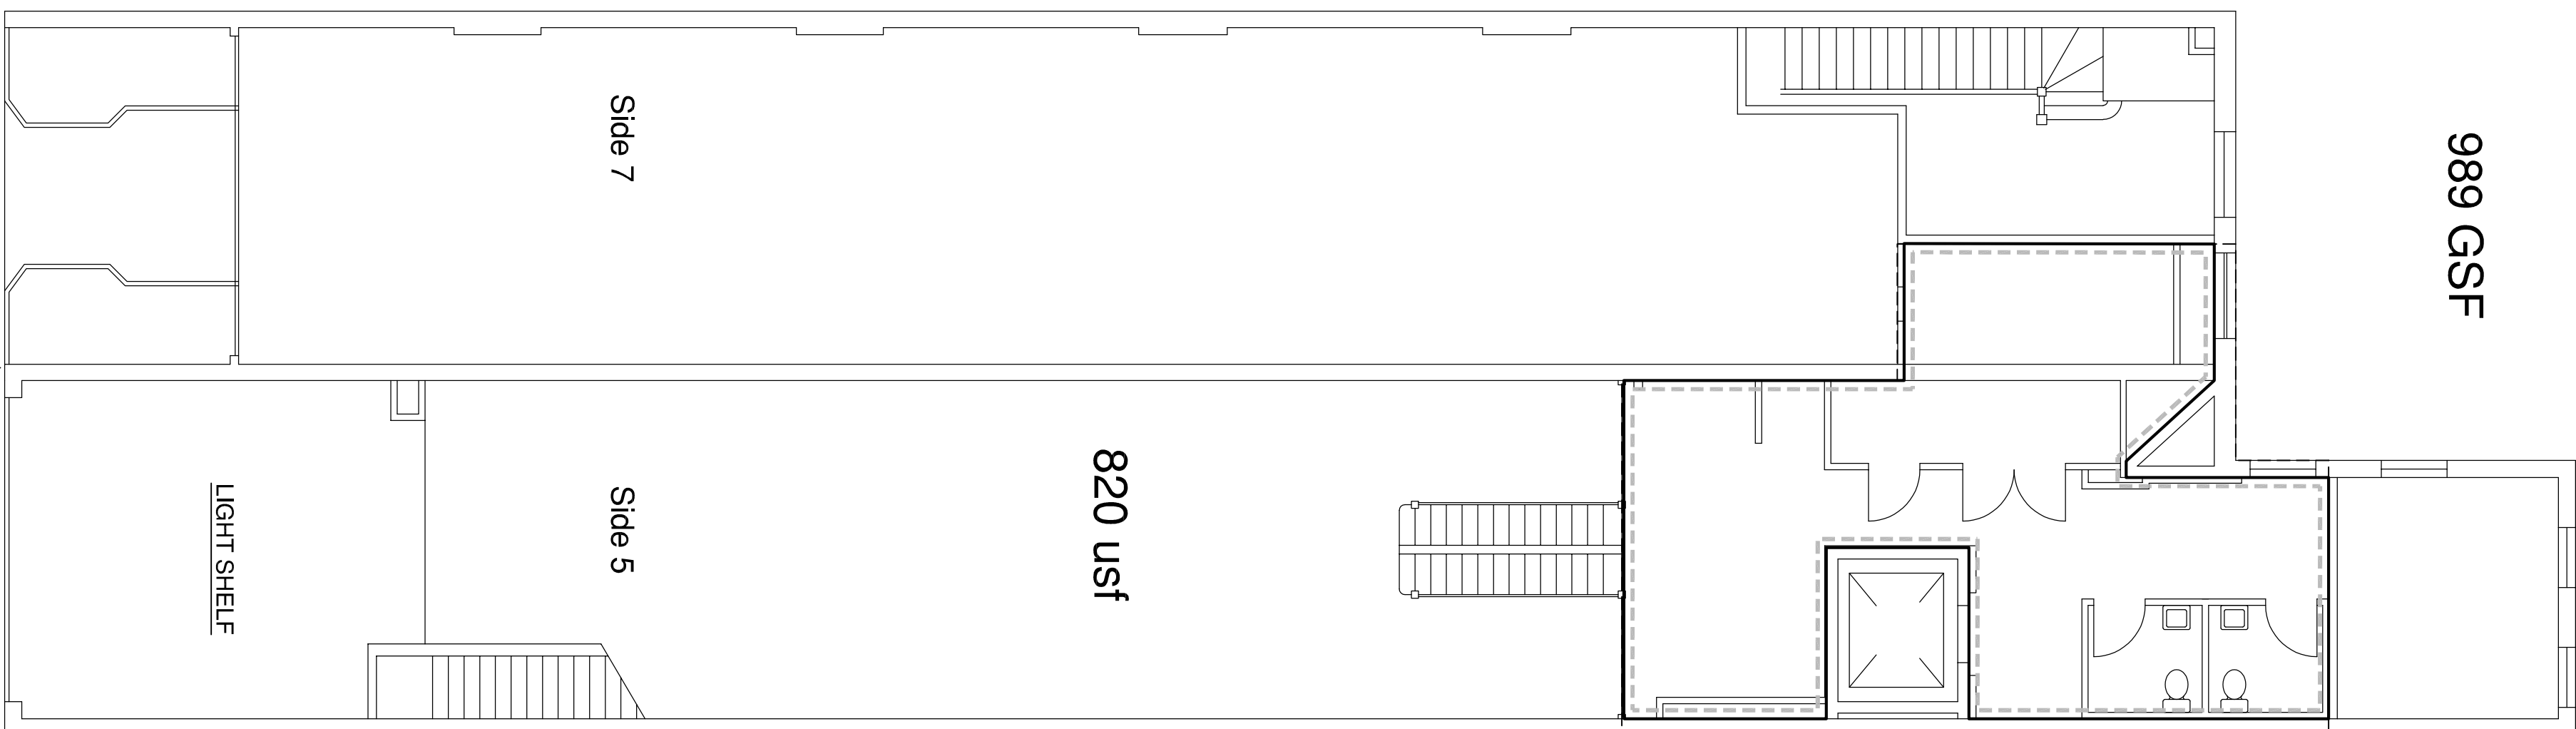

MEZZANINE
SCALE: 1/8" = 1'-0"

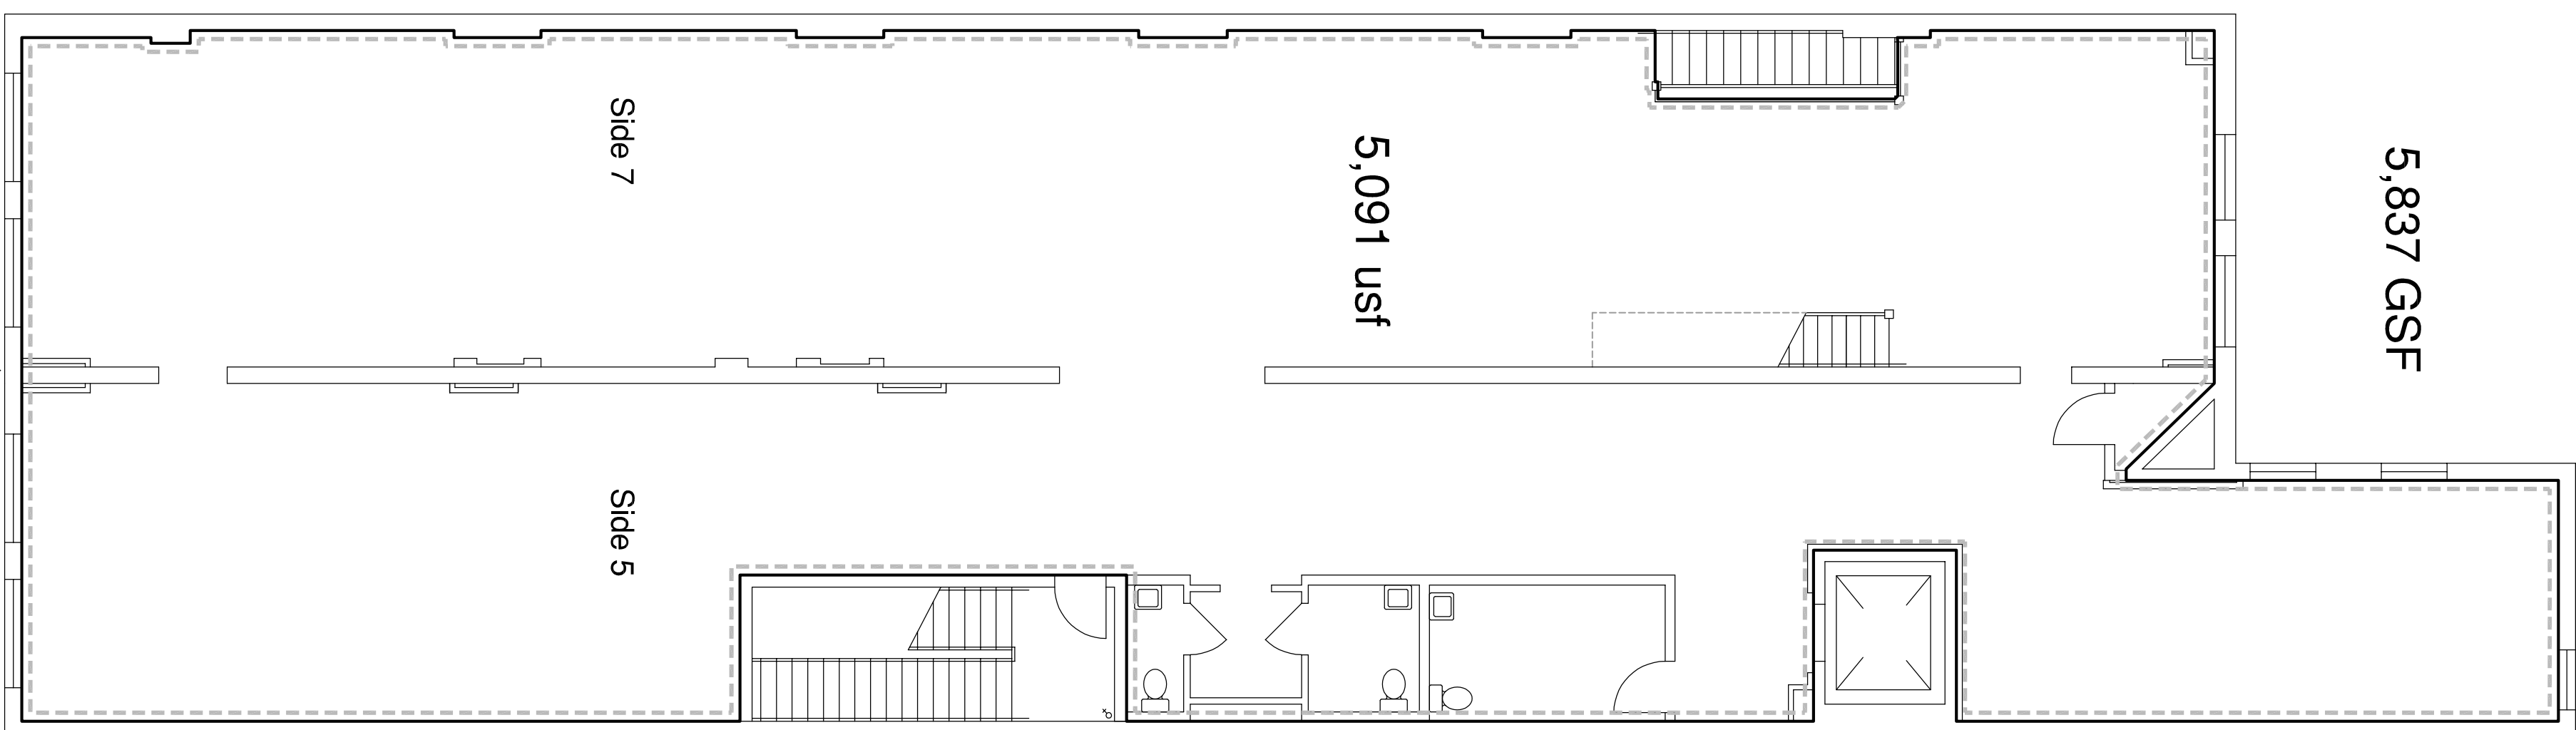

2nd FLOOR
SCALE: 1/8" = 1'-0"

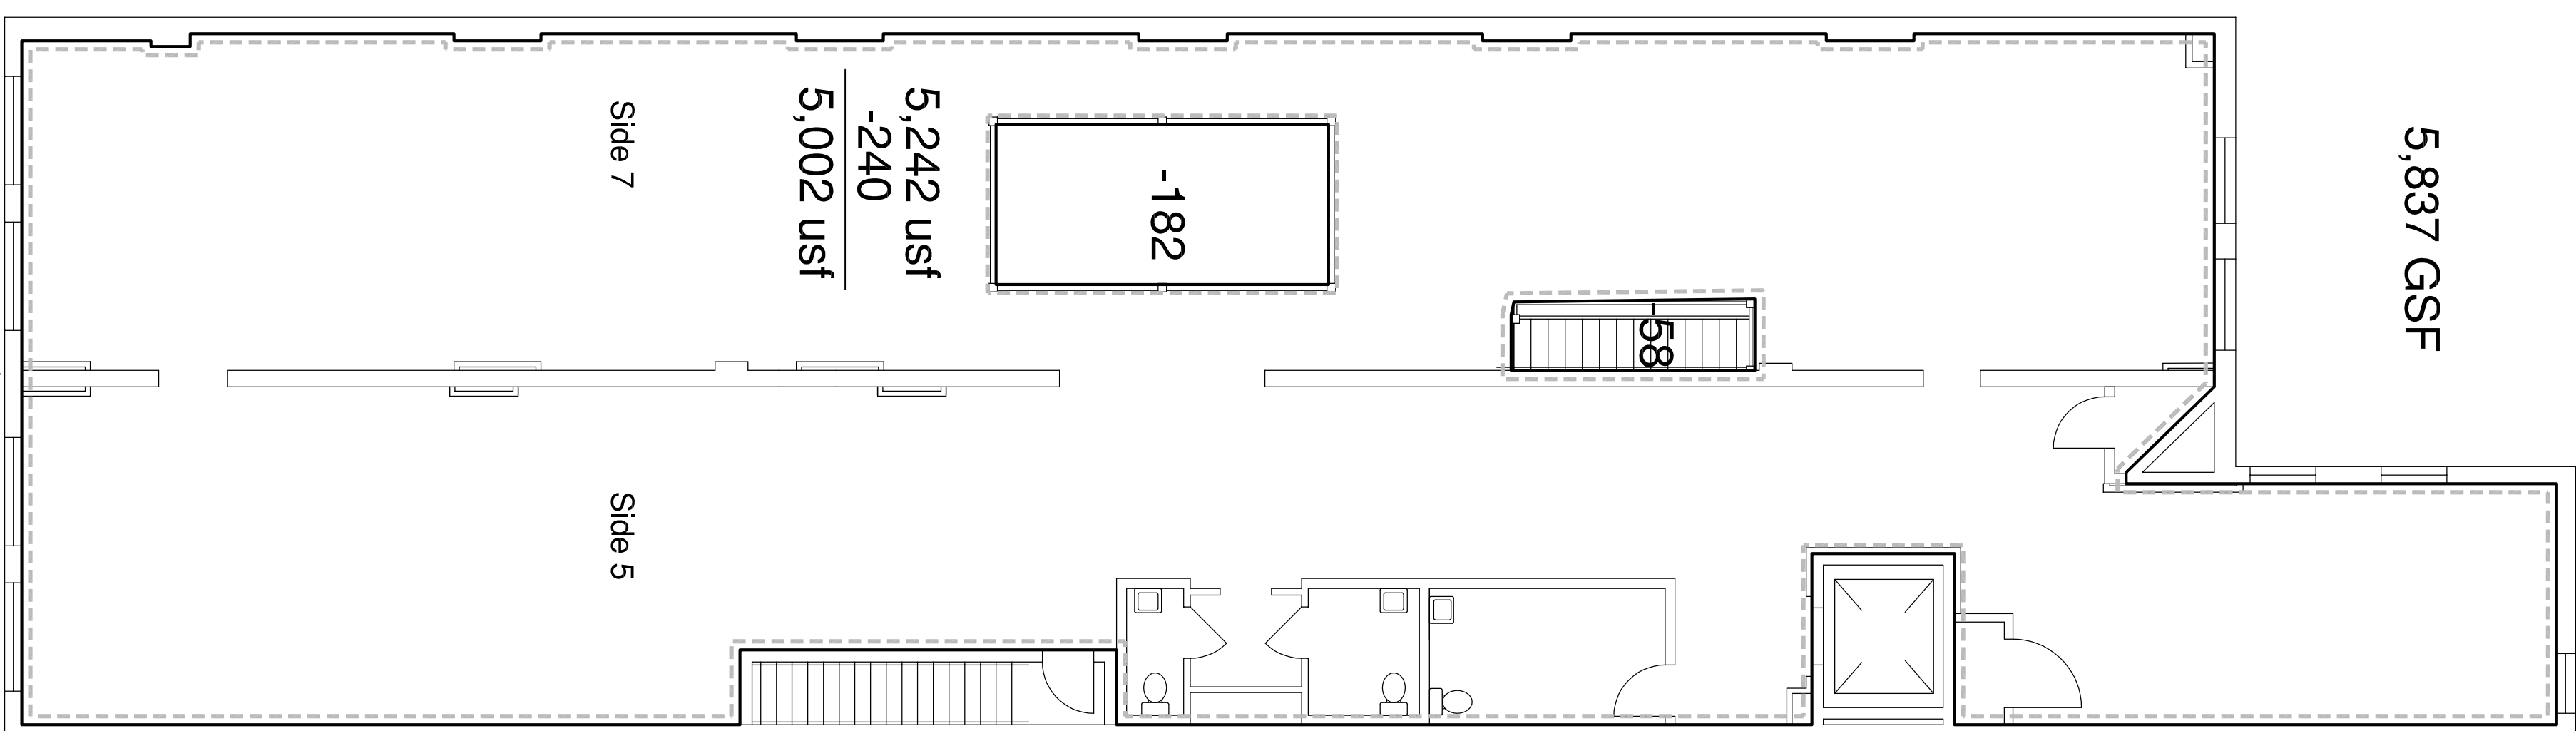

3rd FLOOR
SCALE: 1/8" = 1'-0"

SF-1

Part 3-Square Feet
Historic Rehab Tax Credit
5 & 7 East Broad Street
RICHMOND, VA 23219
APRIL 30, 2023

rml architecture pllc
303 cedar street
richmond 23223
269-1174

GSF = gross sq ft to exterior face of exterior wall