

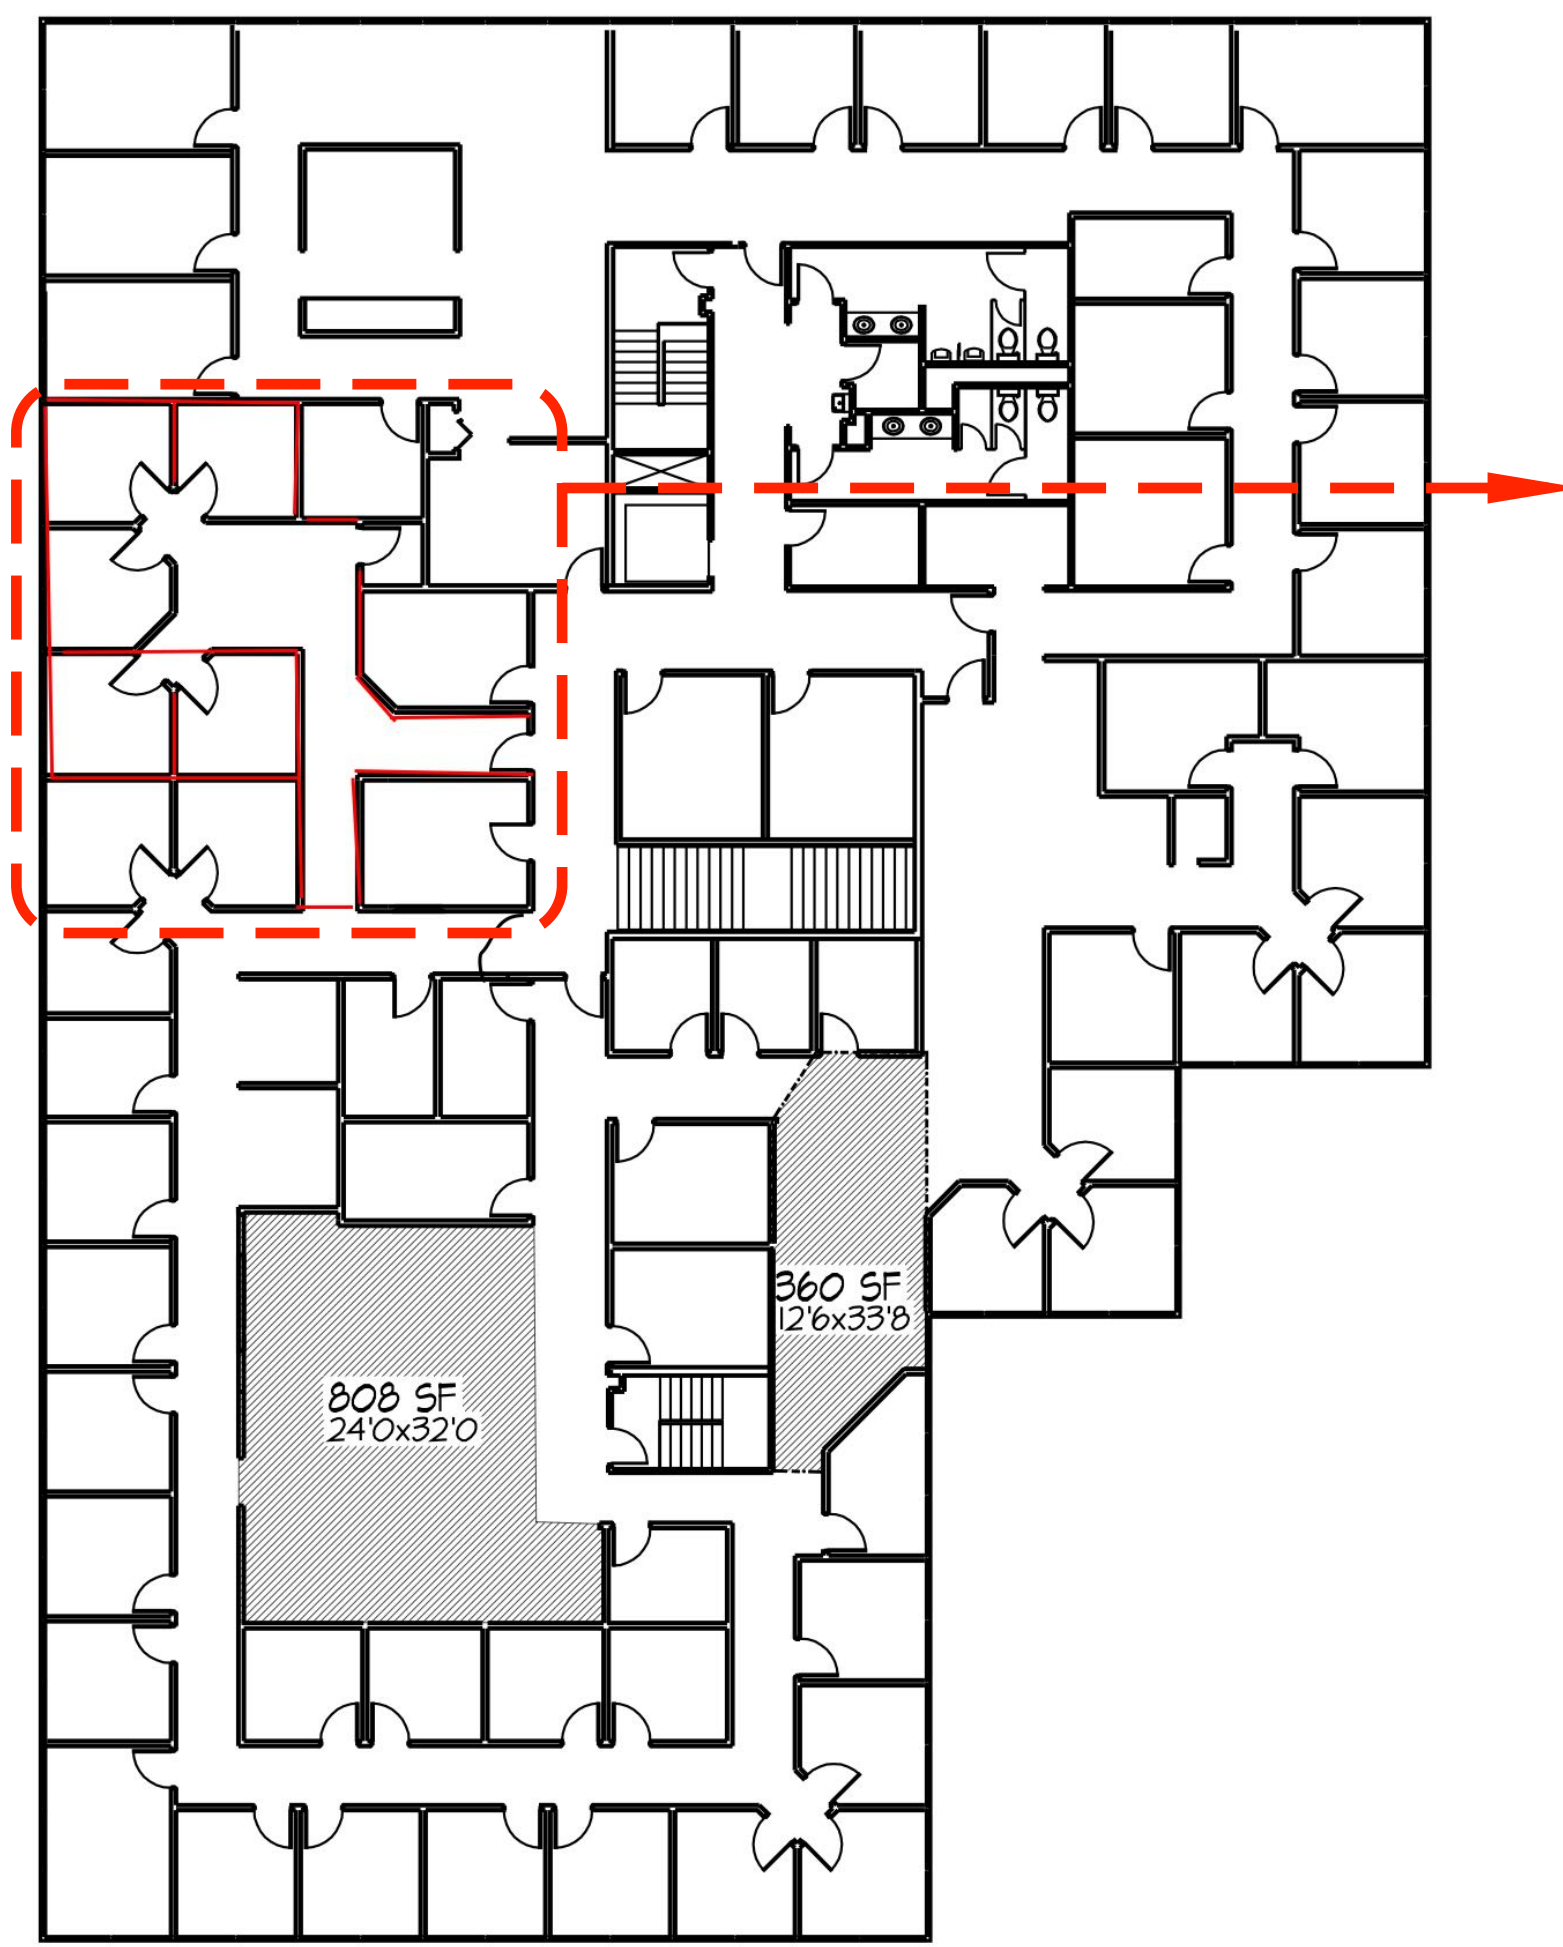



/Users/swaish/Dropbox/Kalinski 2425 Canyon 2nd Flr/CAD/PLAN/Kalinski 2425 Canyon 2nd flr layout

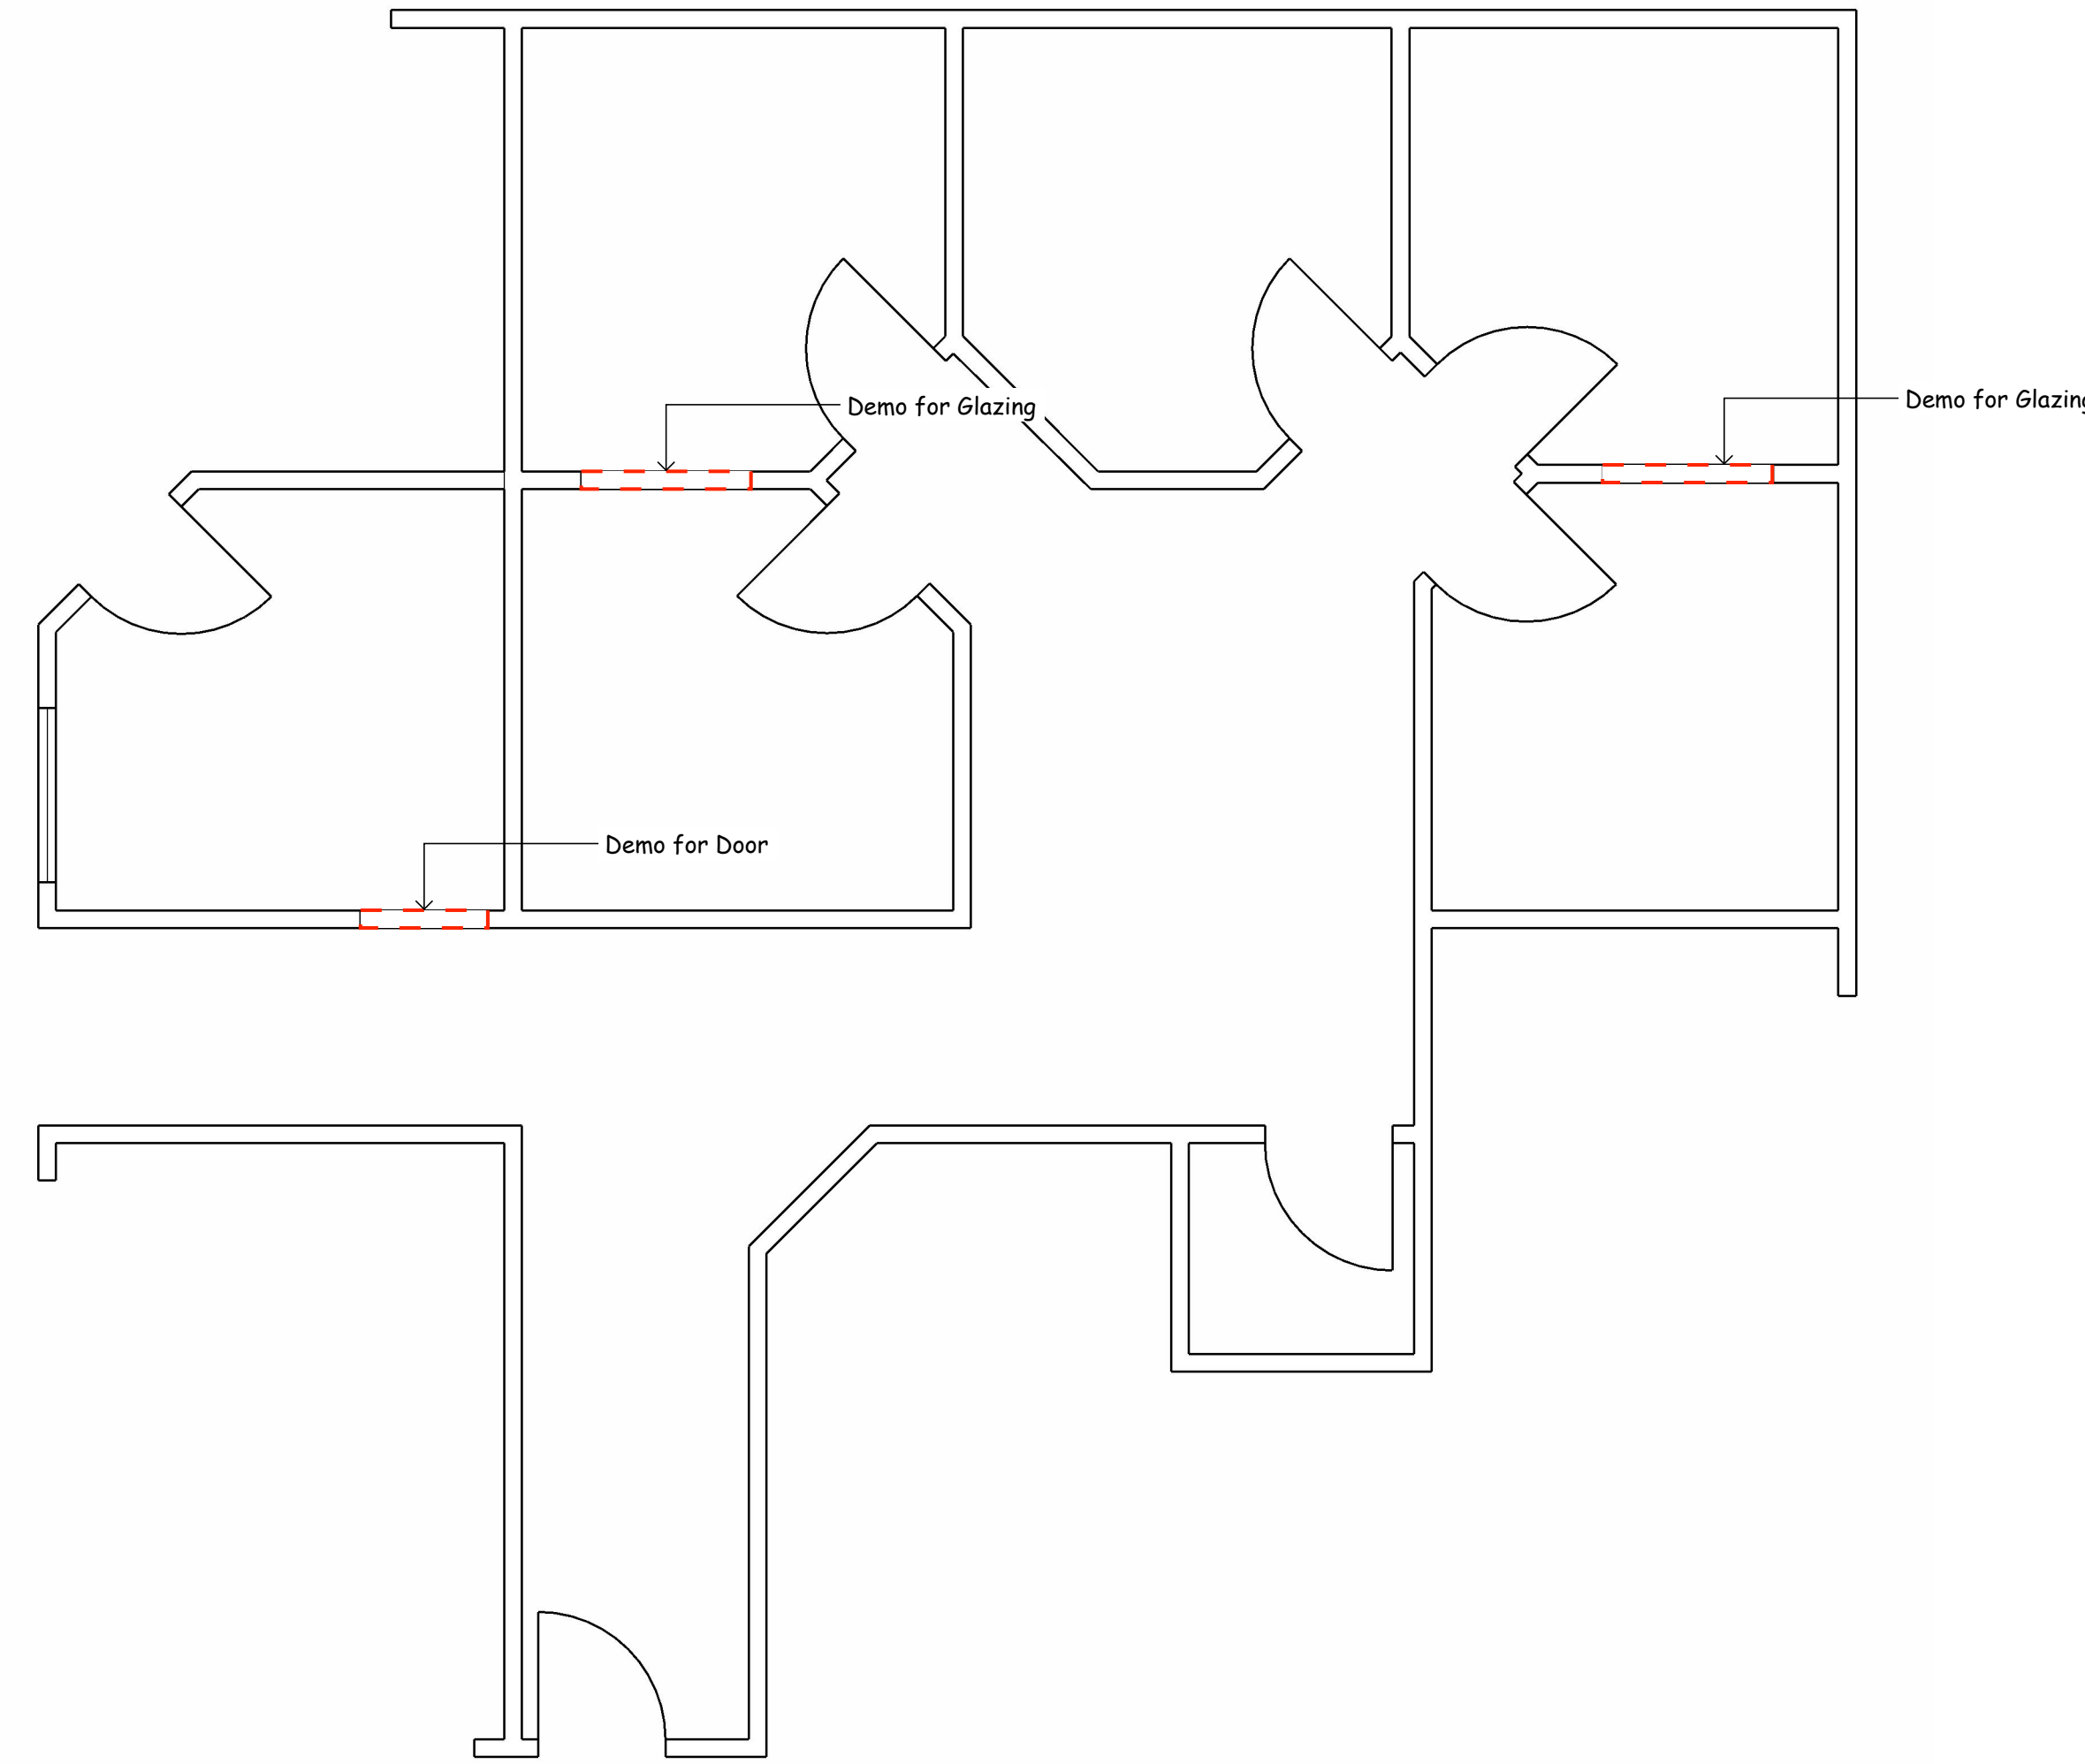

2nd Floor Plan  
1/8" = 1'-0"

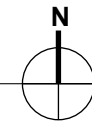

2nd Floor Plan (Existing & Demo)  
1/4" = 1'-0"

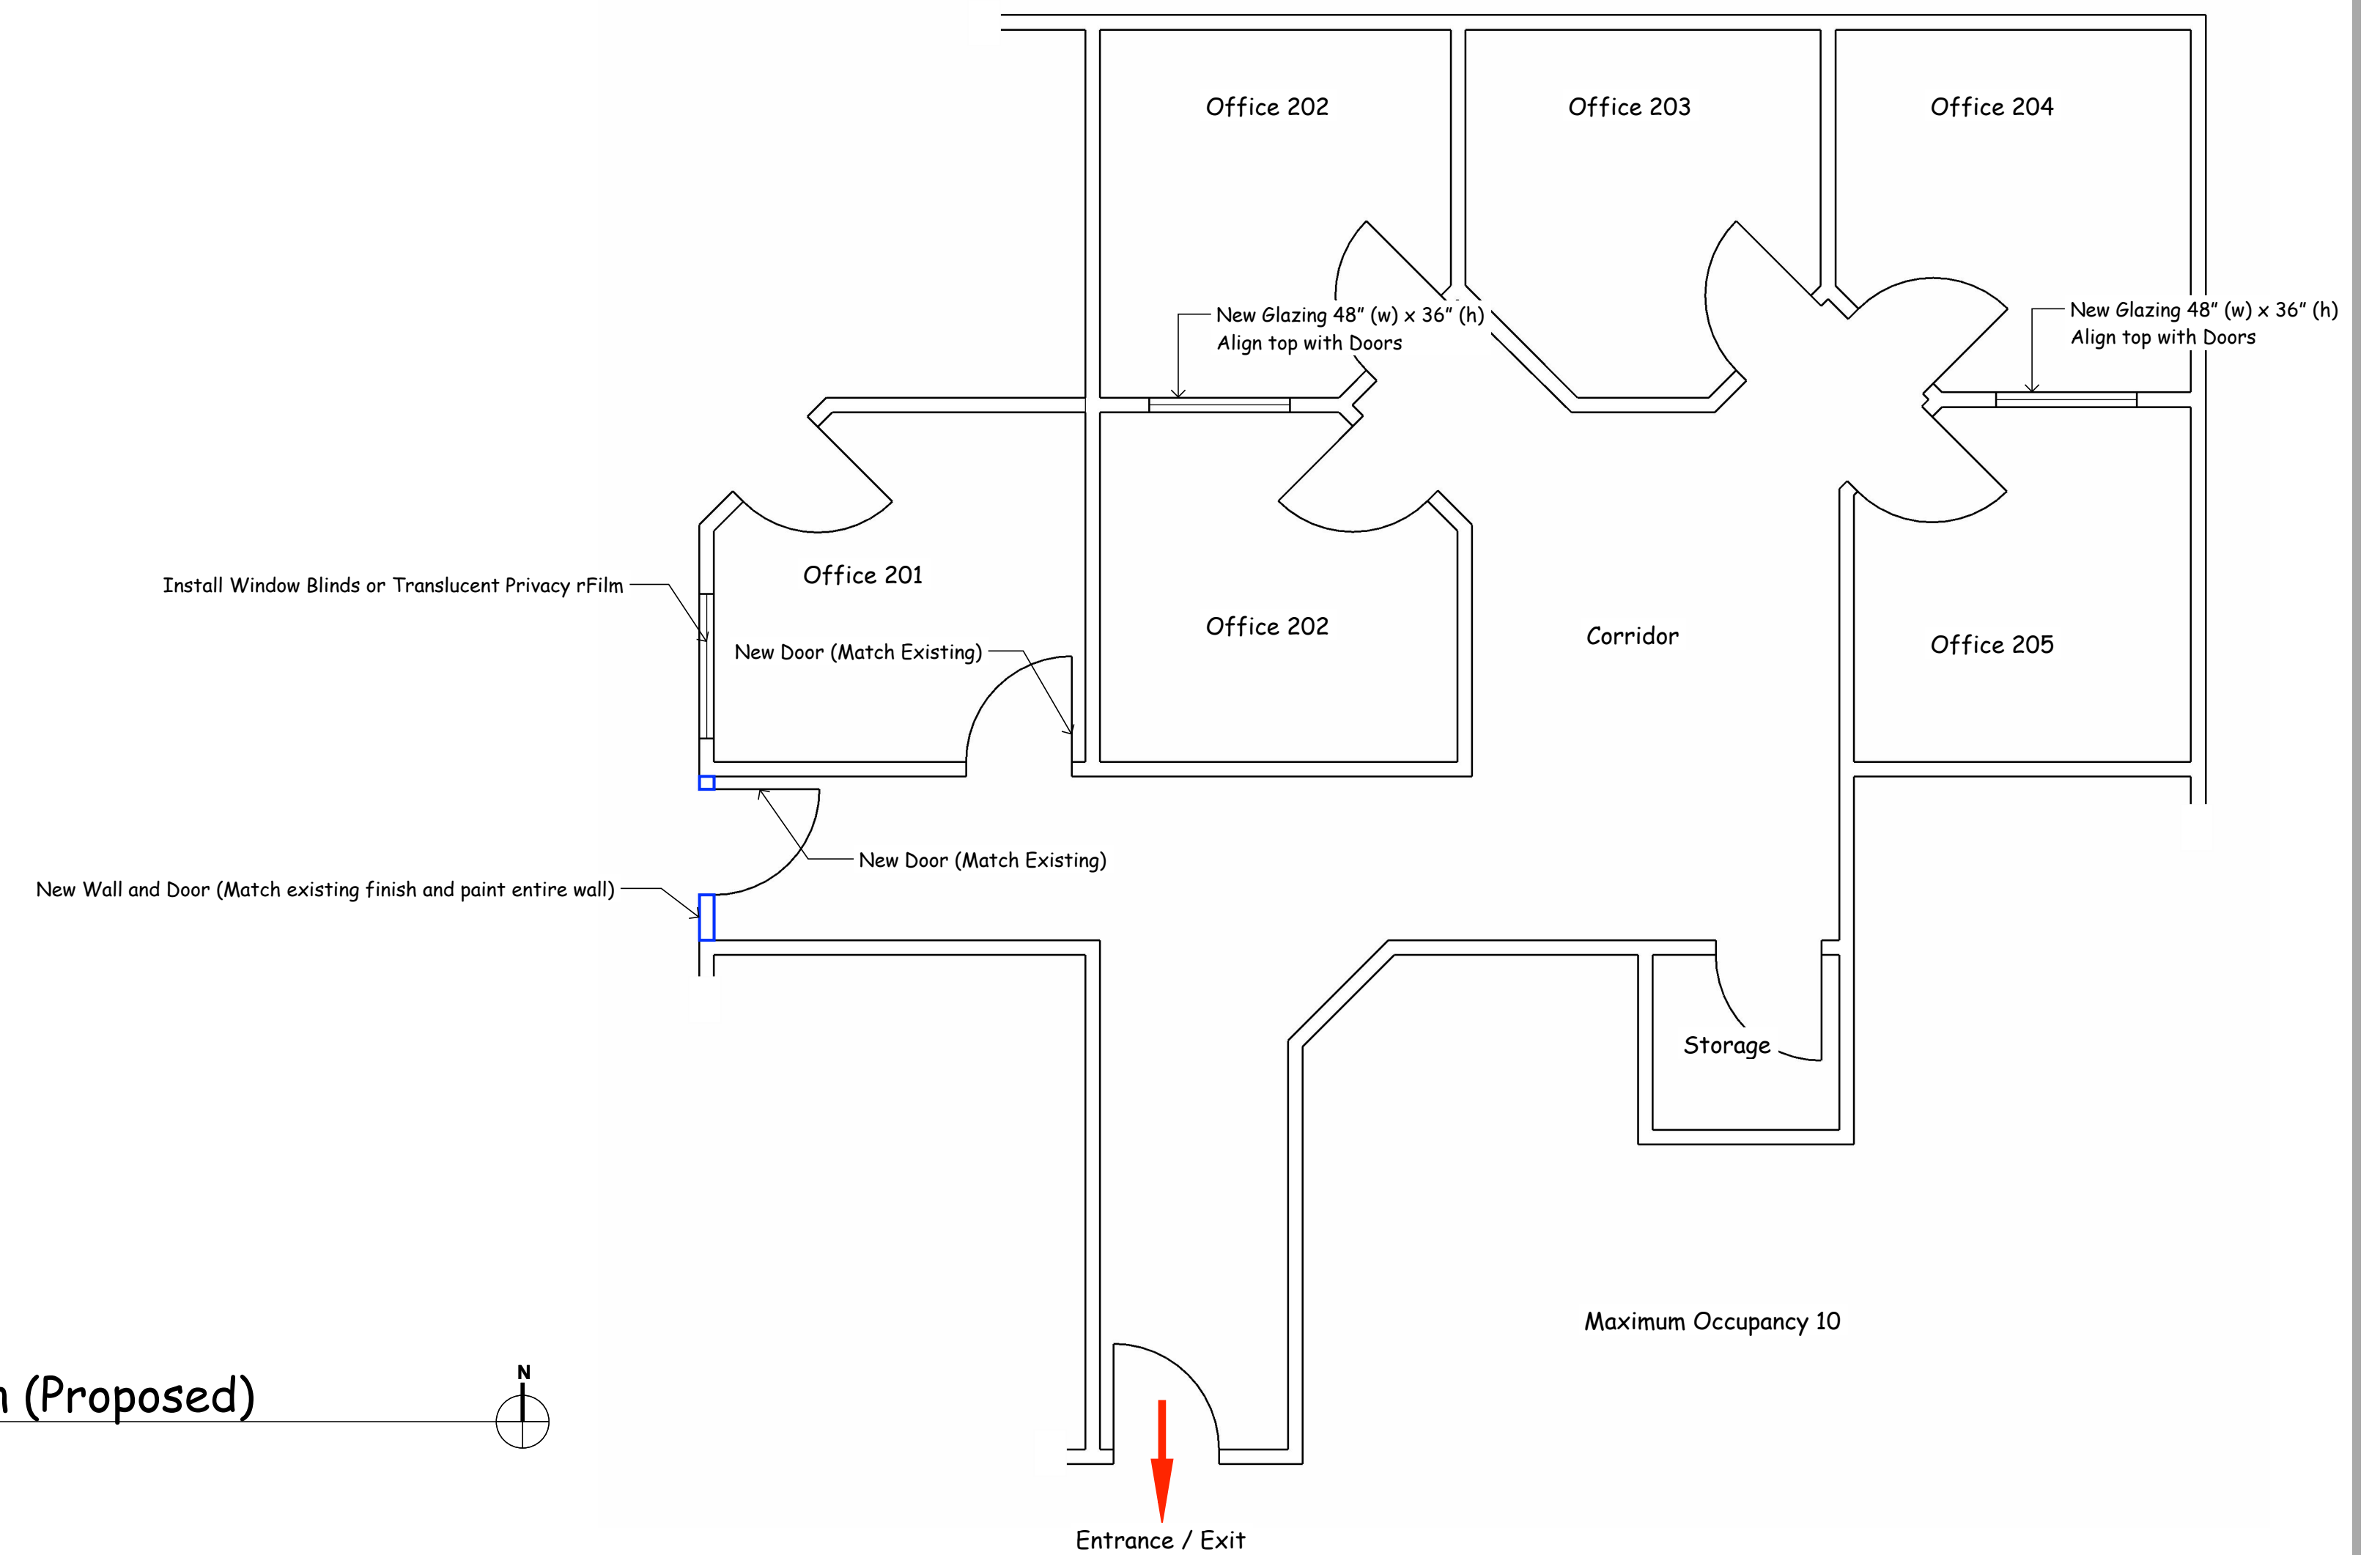

2nd Floor Plan (Proposed)  
1/4" = 1'-0"

