


1/8"=1'-0"

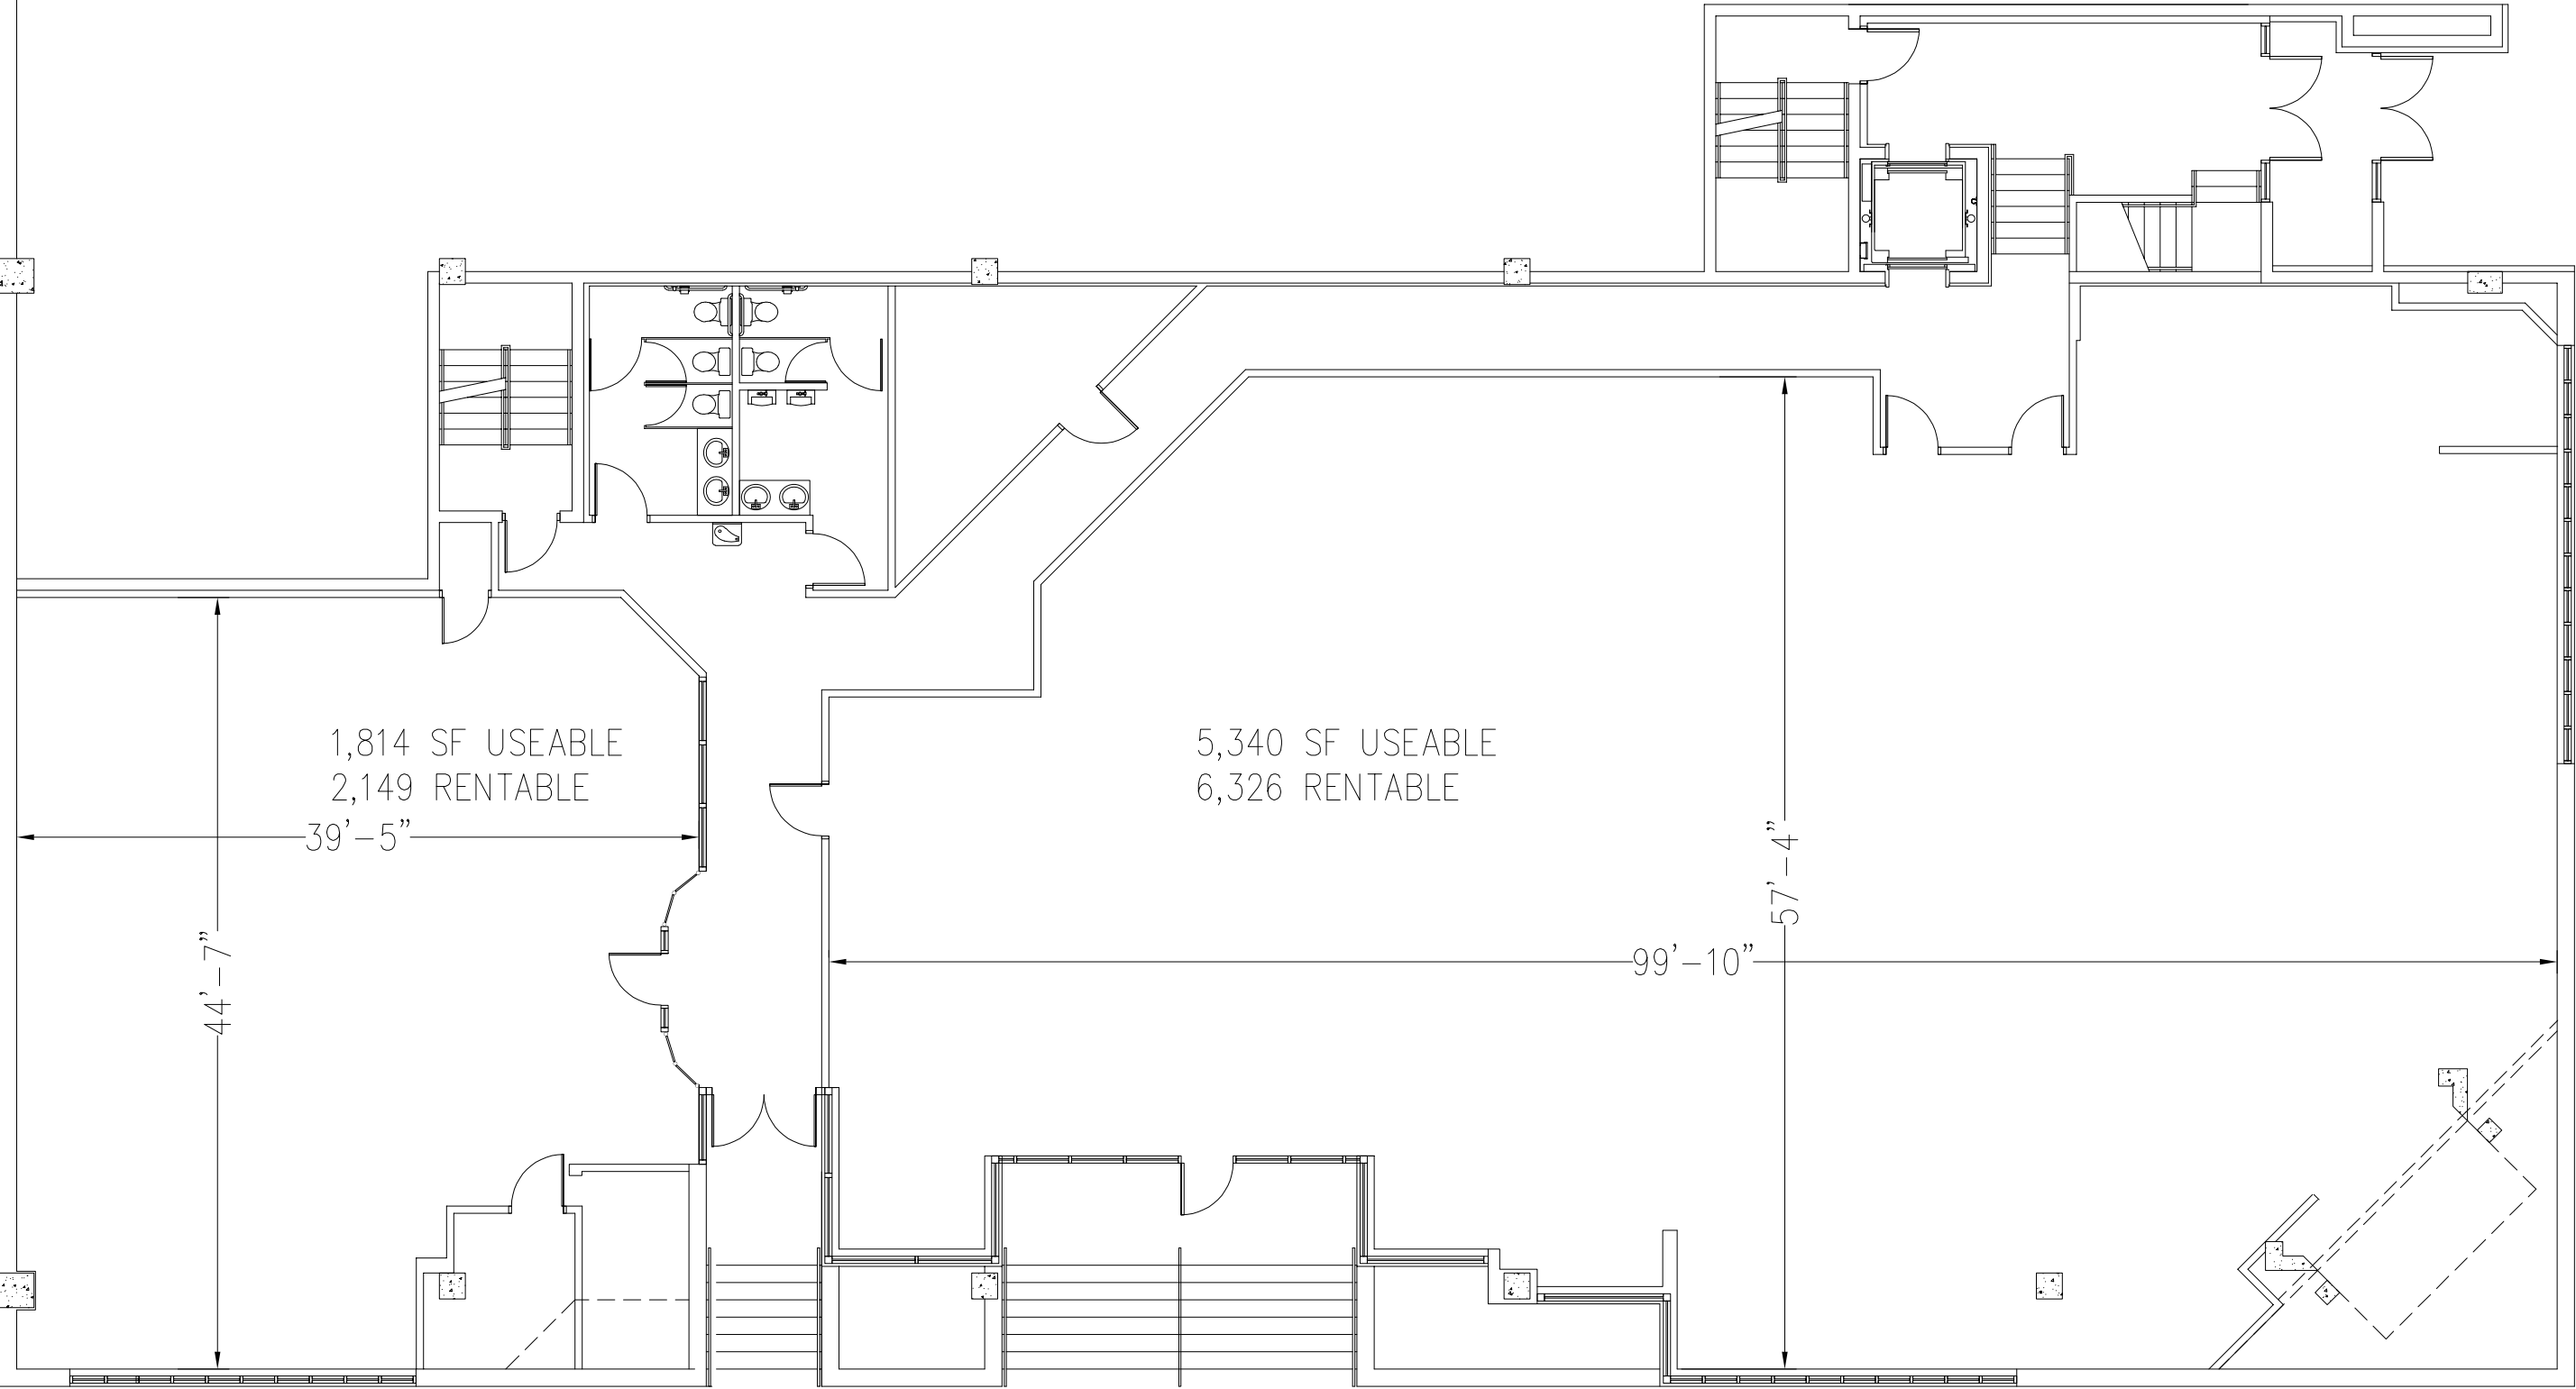

DATE: 30AUG25
PROJECT:
2025-625DETROIT

265 DETROIT
DENVER, CO

C. PELL, ARCHITECT, LLC
cpell_arch@yahoo.com
6354 S. BLACKHAWK WAY, 303-718-1343