



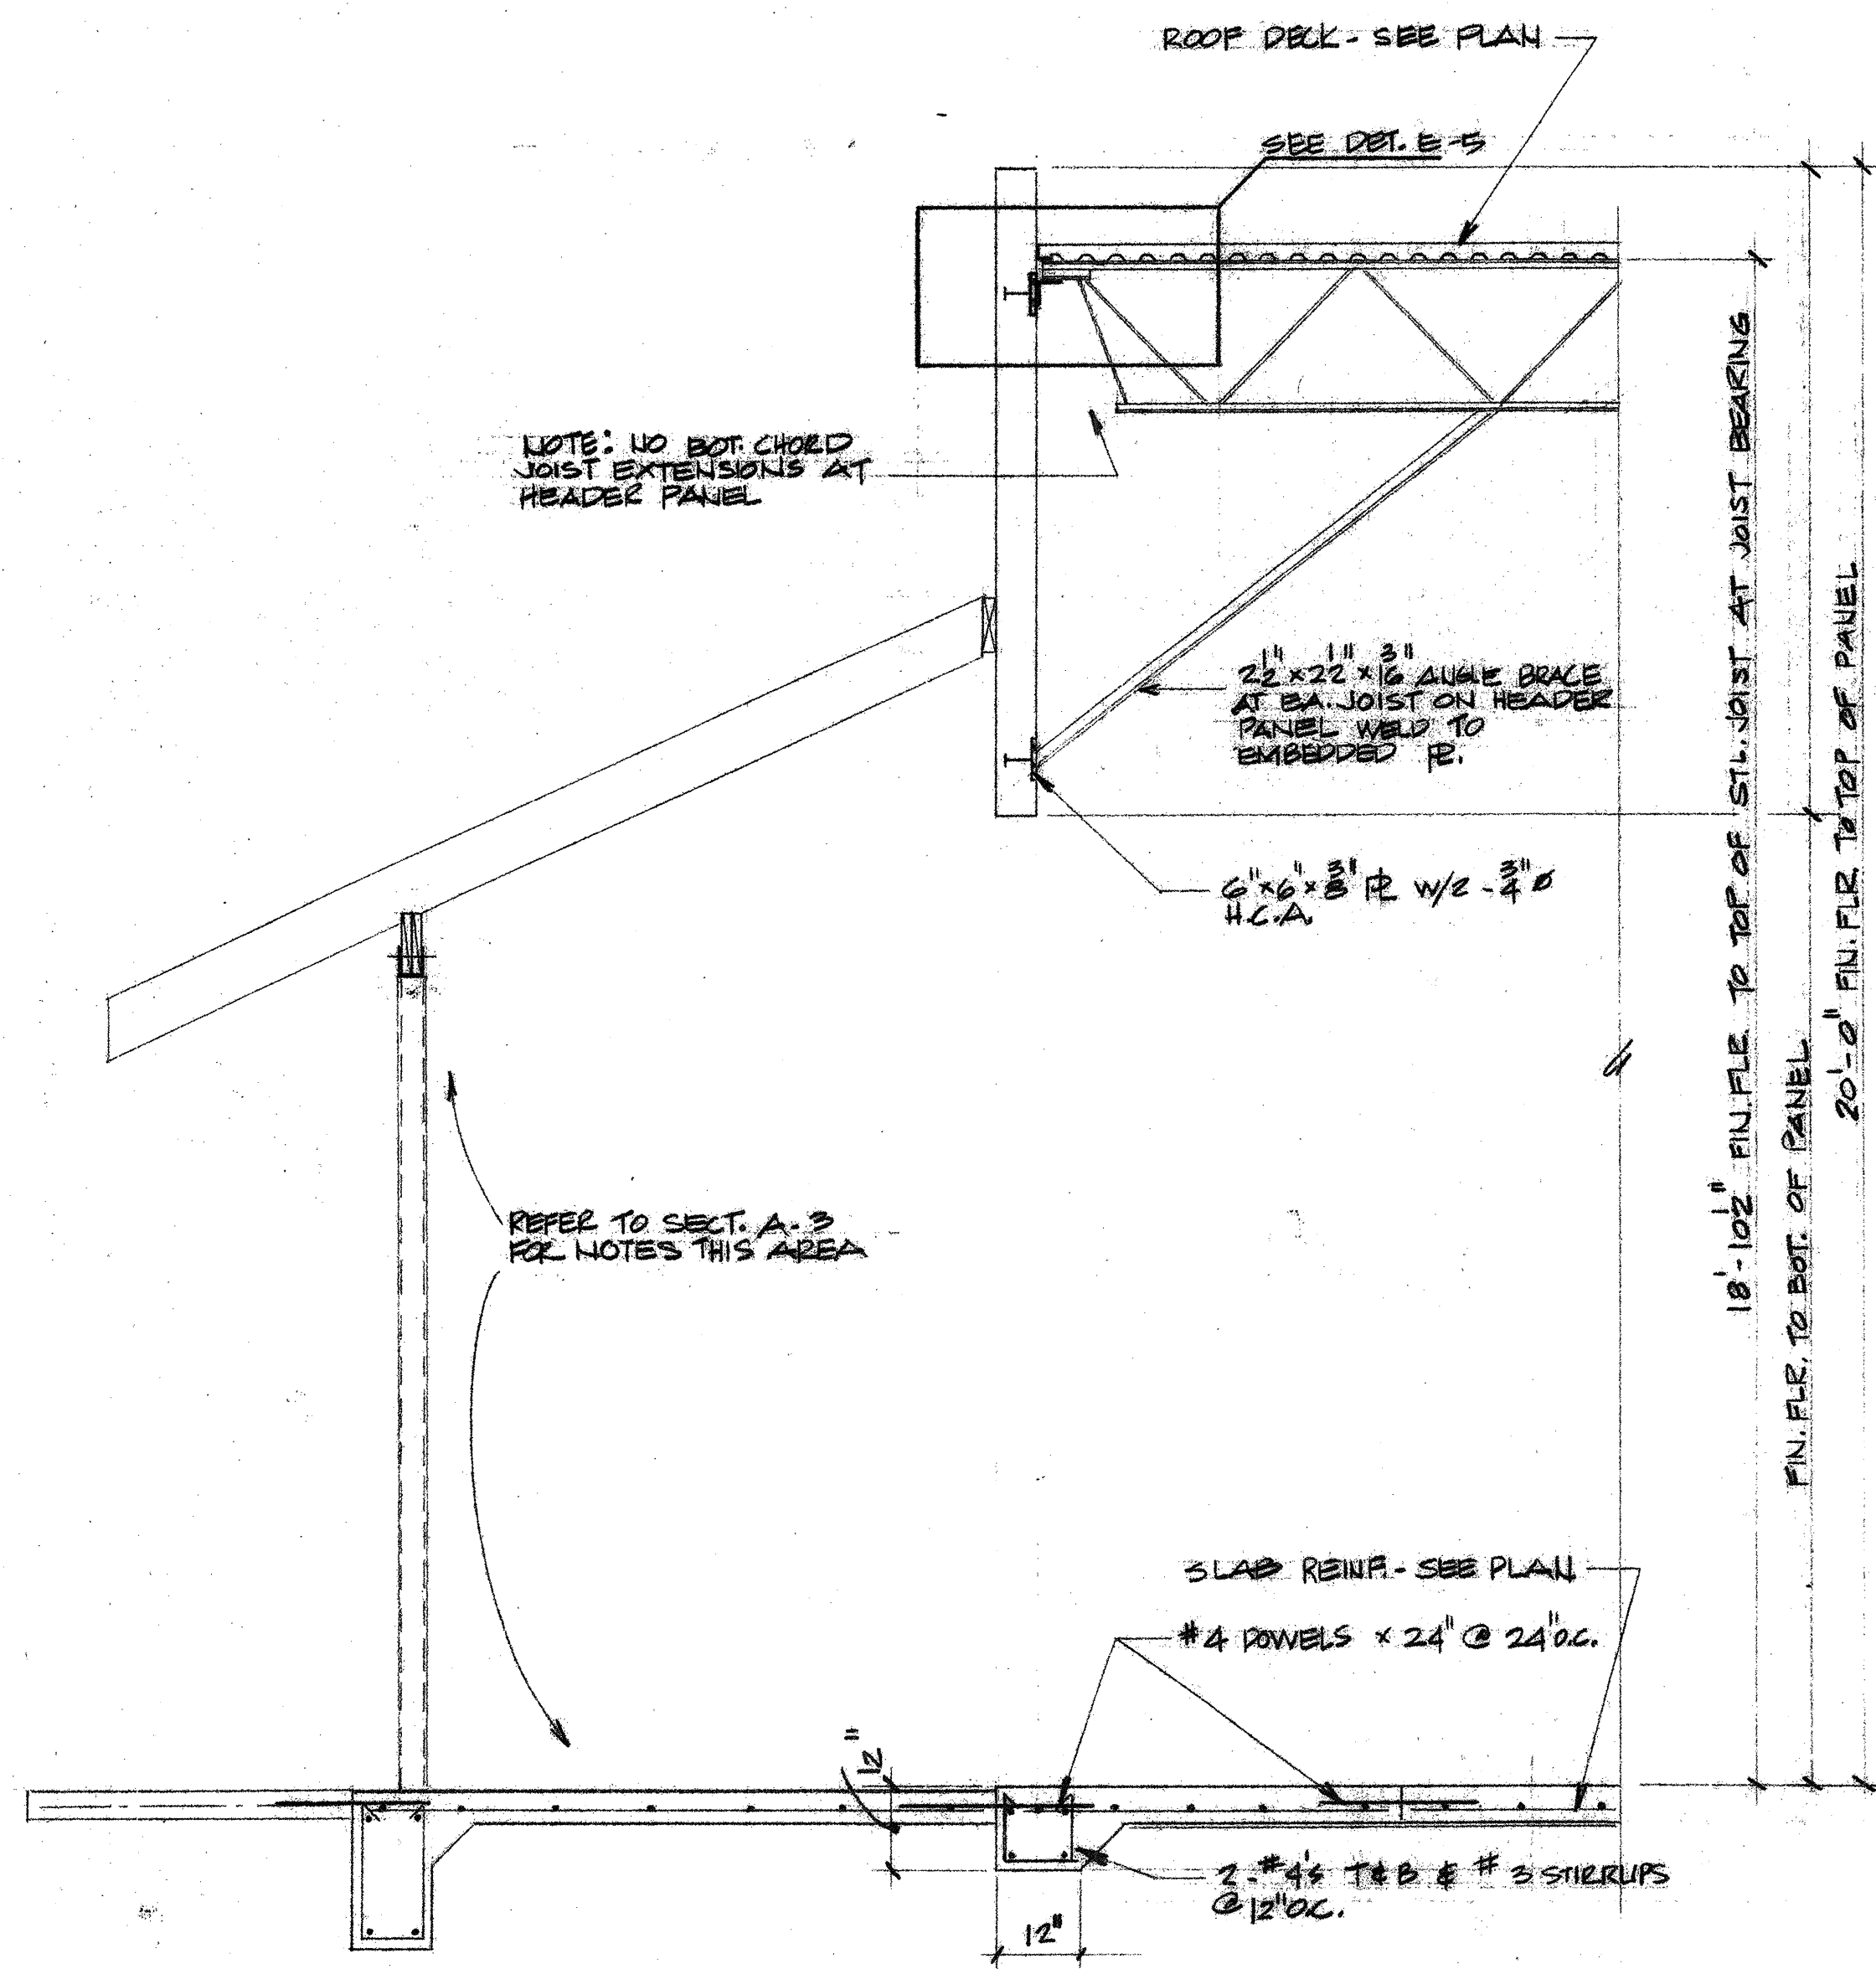


A-SECTION AT ENTRY

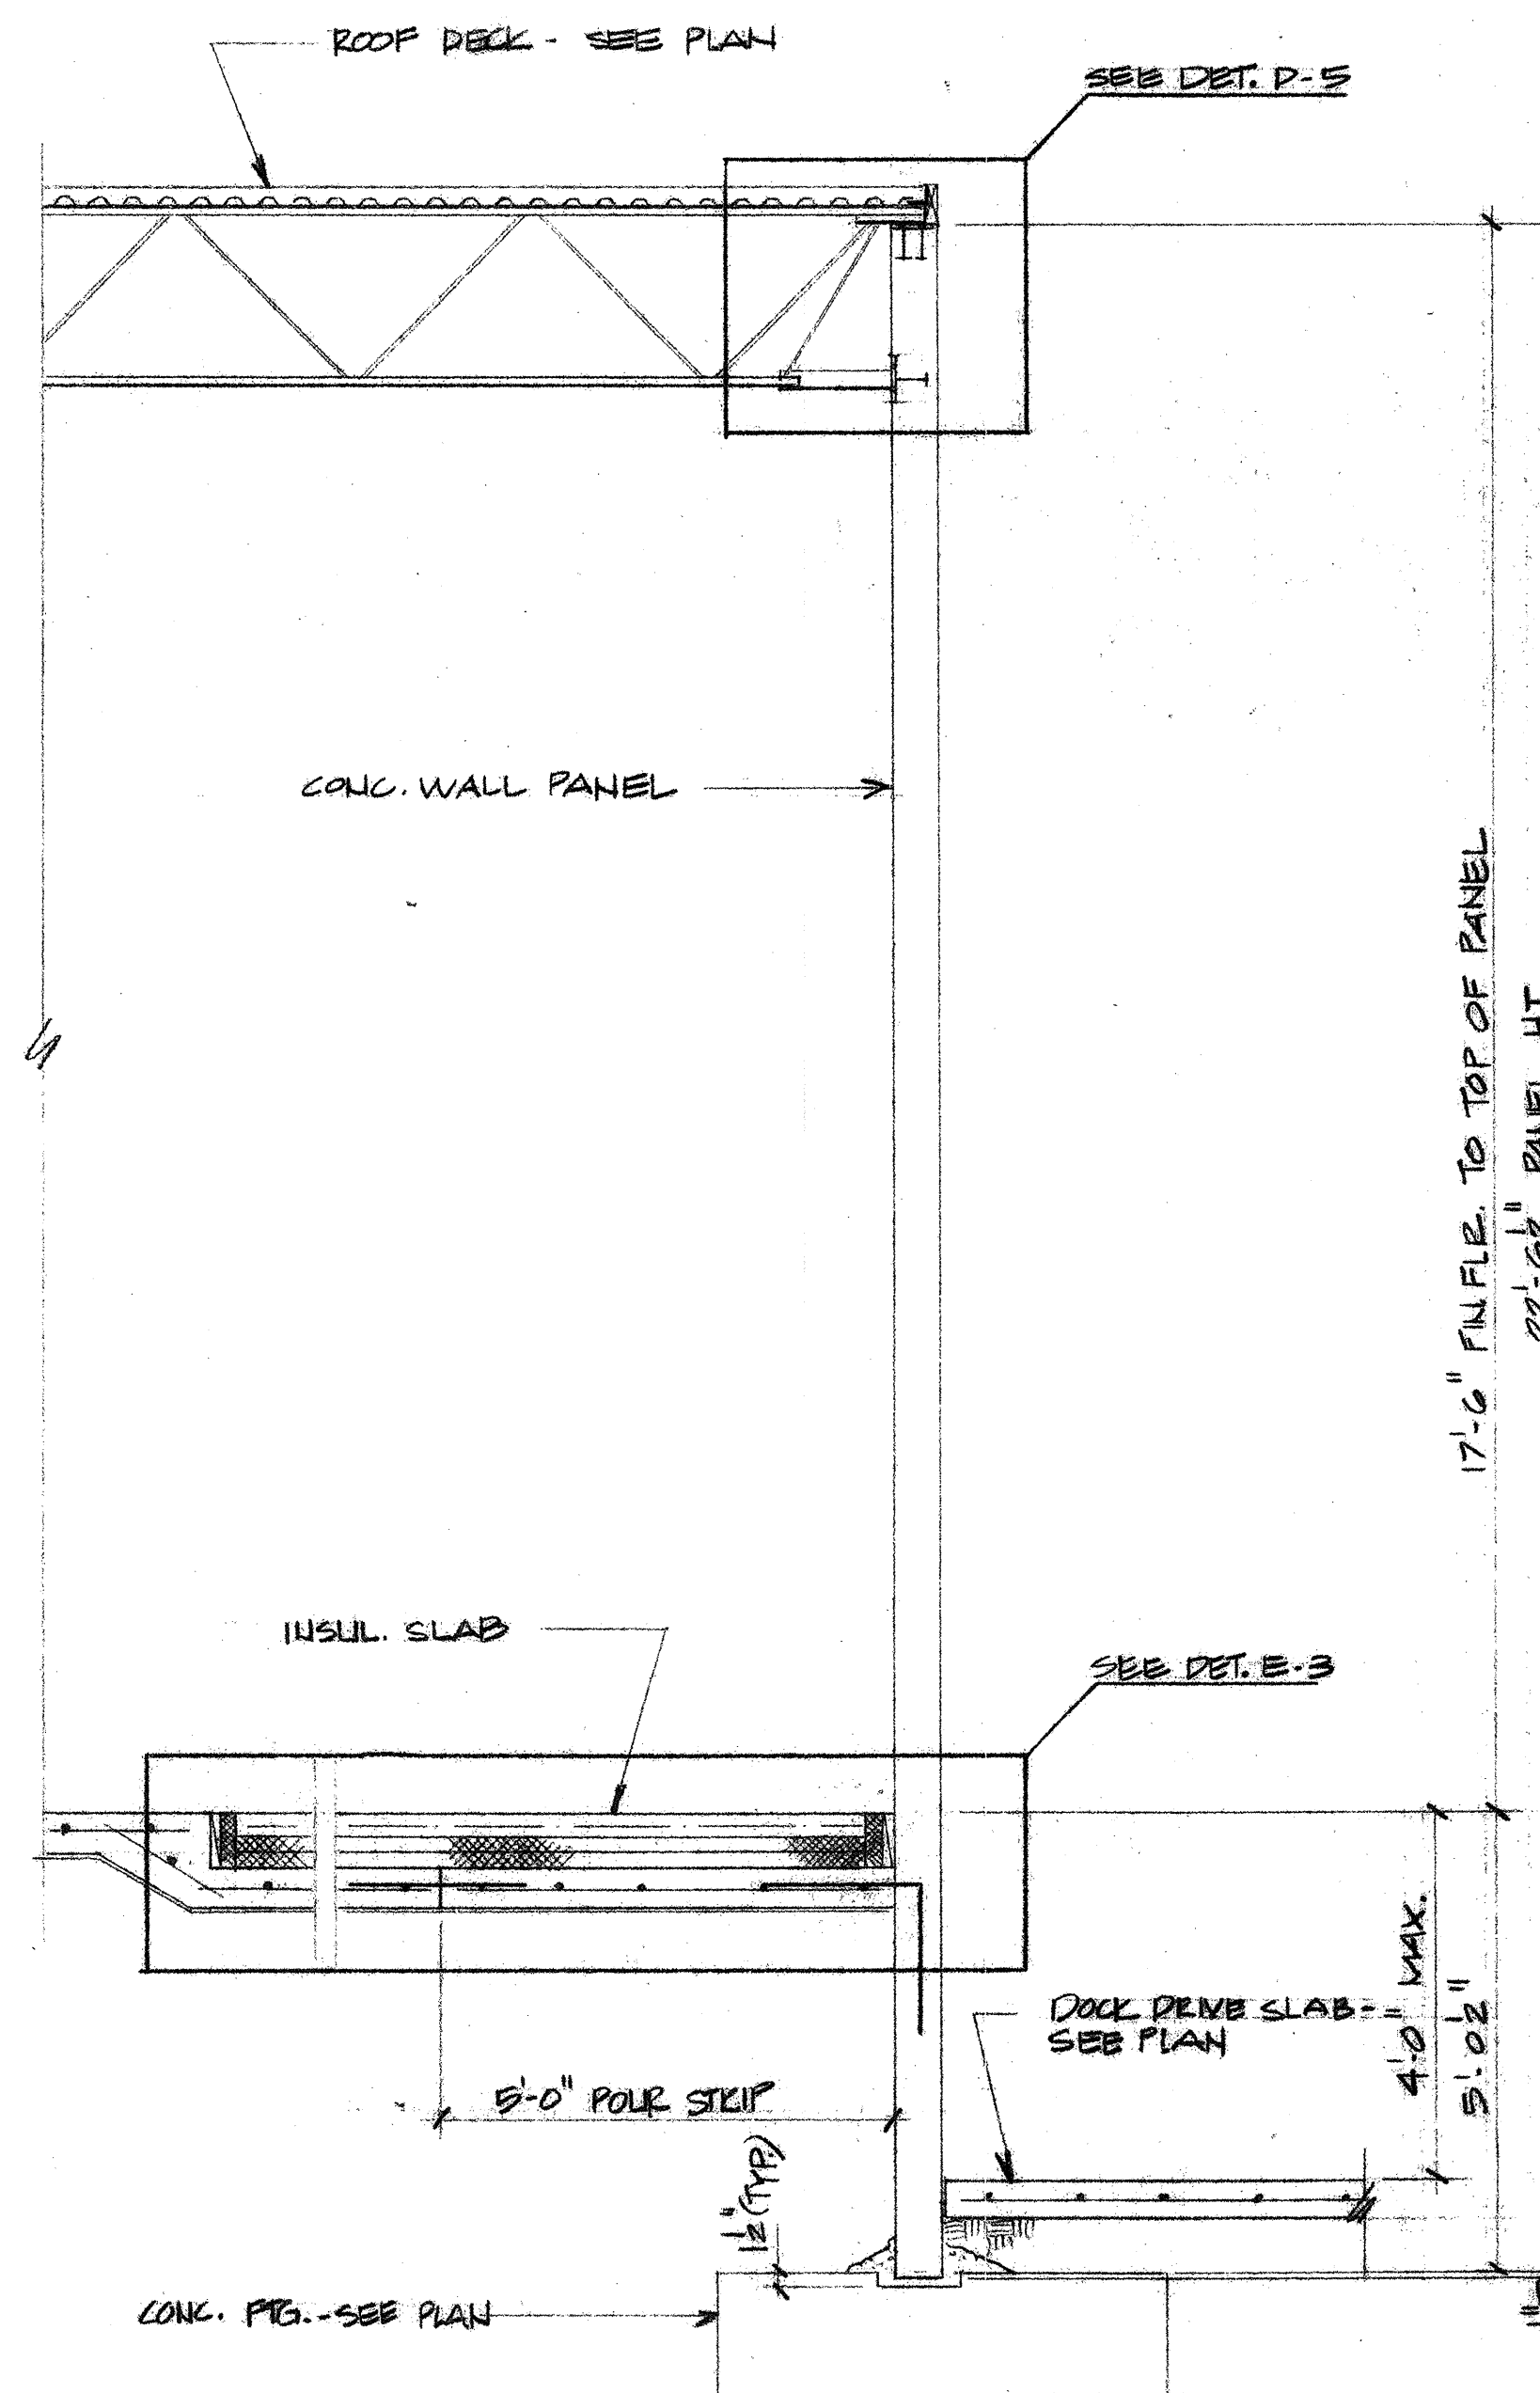


B-SECTION AT DOCK AREA


SCALE 1/2" = 1'-0"

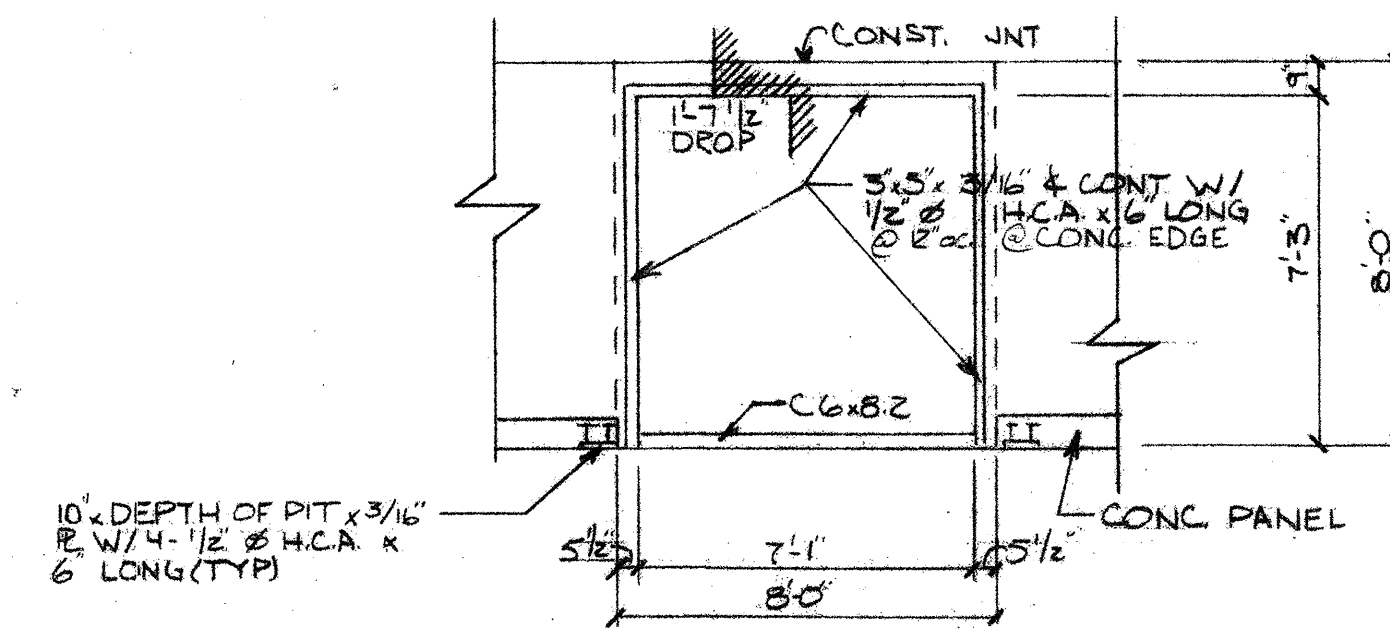

PLAN-DOCK LEVELER PIT

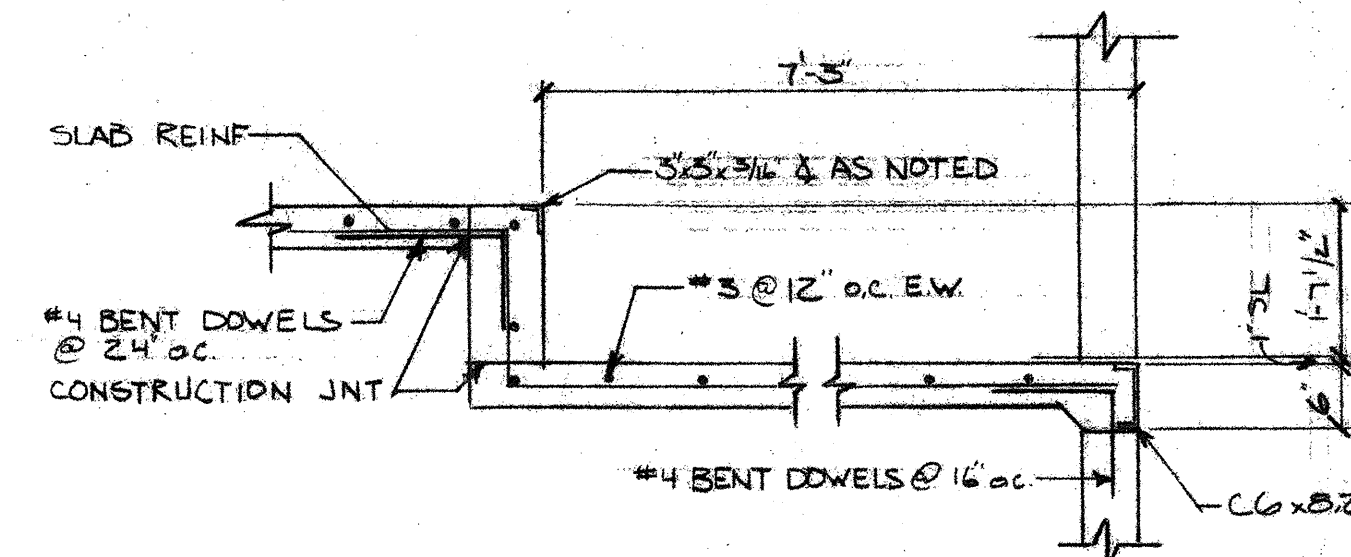

D-SECTION THRU DOCK LEVELER PIT

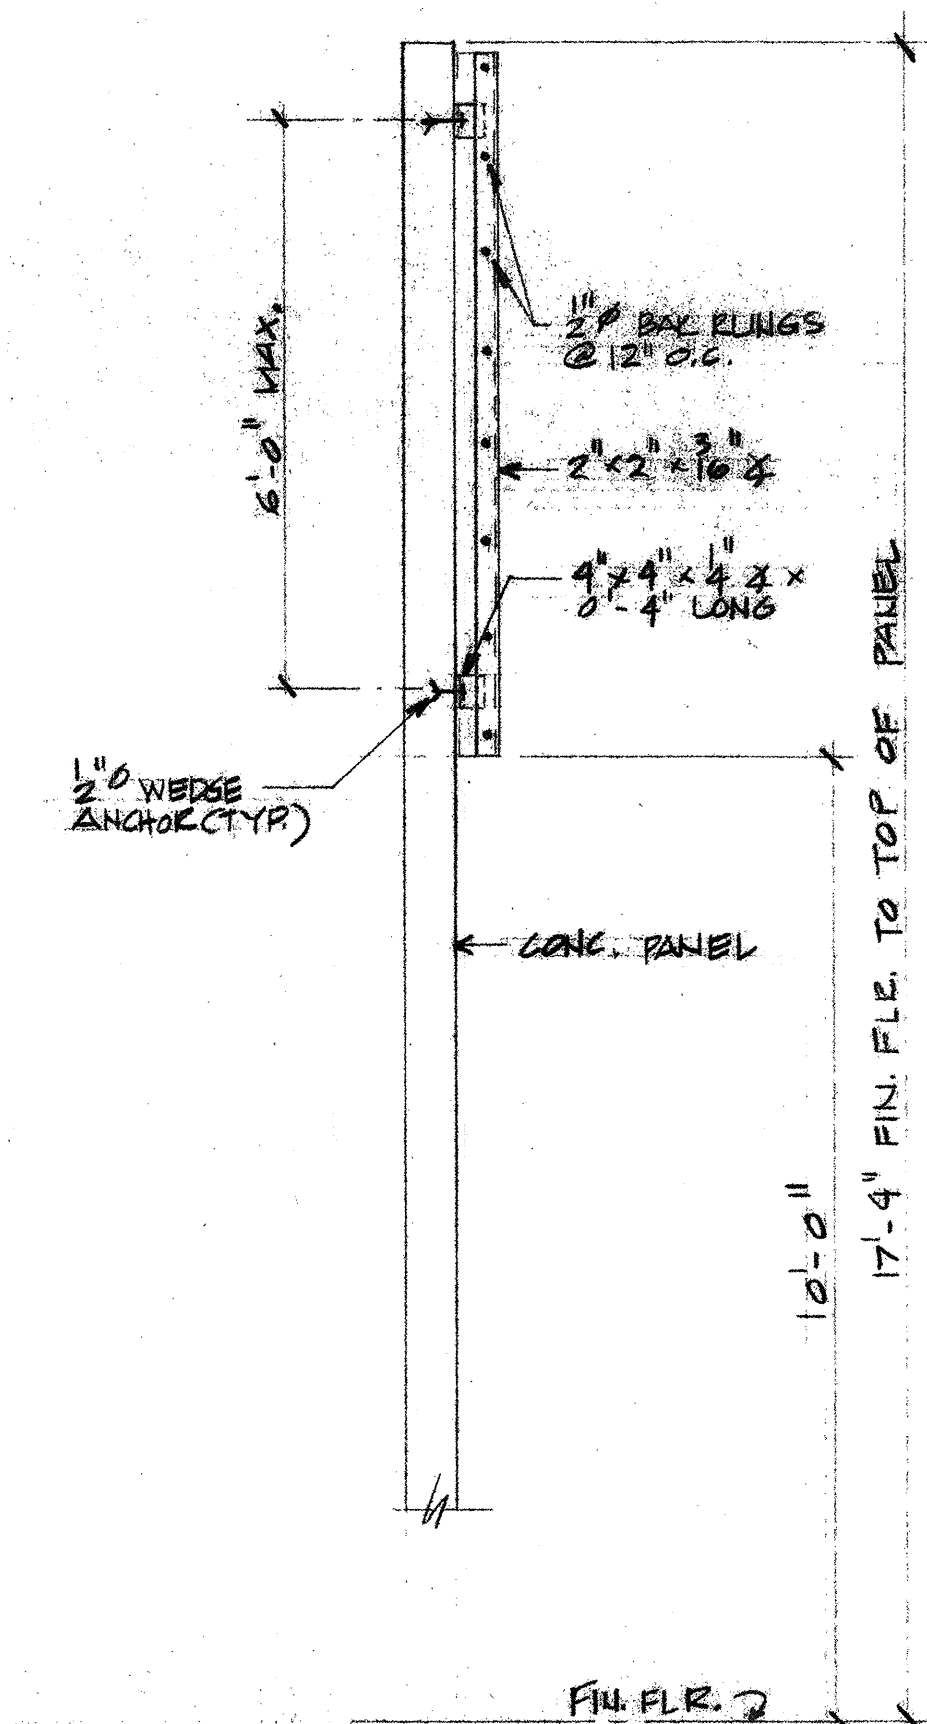

C-LADDER SECTION

PRELIMINARY
NOT FOR CONSTRUCTION
DATE 7/30

Williams consulting
engineers
& Schneider, Inc.
San Antonio, Texas
512 828-6419

SUPER "S" GROCERY STORE
GERALD W. WILEY, INC.
UVALDE & BANDERA, TEXAS

date:
project no.: 88-210-11
drawn by: JB
checked by:
revisions:

sheet no.
S-4
of