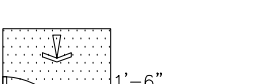
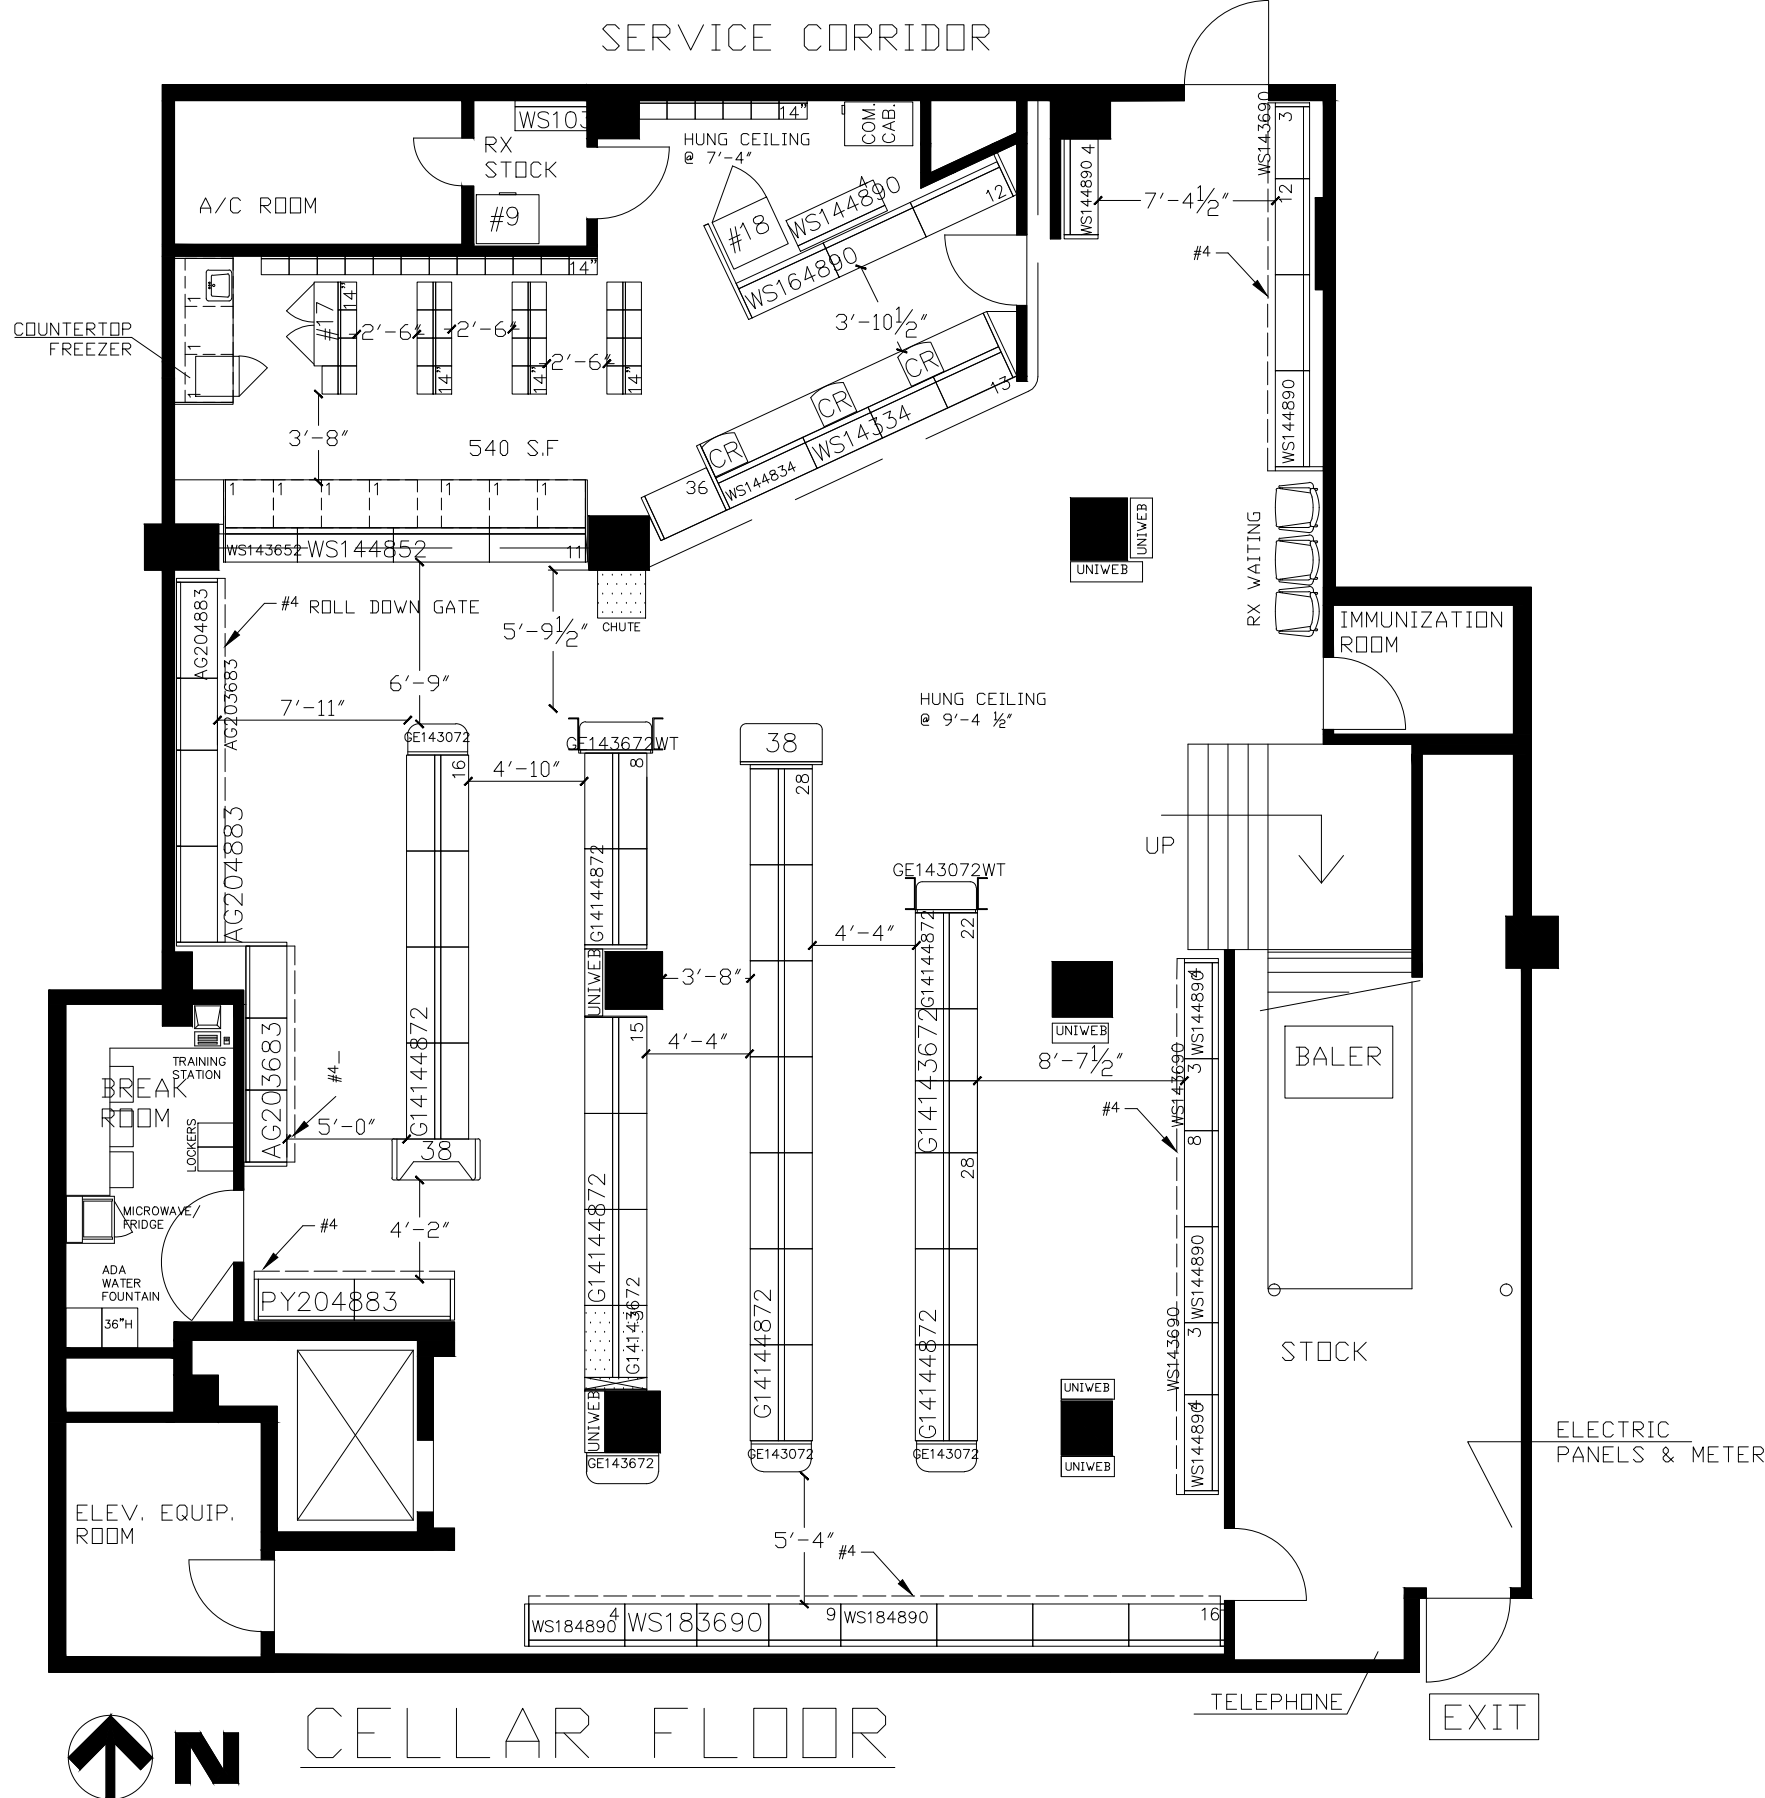


* A.D.A. DOOR CLEARANCES 		BUSINESS OWNER APPROVAL		DATE
*ACCESSIBILITY REQUIREMENTS MAY VARY WITH LOCAL JURISDICTIONS & APPROACH TO DOOR SWING		DAILY LIVING	F. LASTNAME	XXXXXXXX
		PHARMACY SERVICES	F. LASTNAME	XXXXXXXX
		BRANDING	F. LASTNAME	XXXXXXXX
		STORE OPERATIONS	F. LASTNAME	XXXXXXXX
		REGIONAL DESIGN PARTNER	F. LASTNAME	XXXXXXXX
		STORE PLANNER	S.ABOUELLEIL	XXXXXXXX

[illegible]

1 **FIXTURE FLOOR PLAN**
1/8" = 1'-0"