


HEREBY CERTIFY THAT THIS PLAN WAS
 PREPARED BY ME OR UNDER MY
 SUPERVISION AND THAT I AM A FULLY
 REGISTERED ARCHITECT UNDER THE LAWS OF
 THE STATE OF NORTH DAKOTA
 MICHELLE MONGER, AIA, REG. NO. 438, 09.30.2013
 DATE

No.	Description	Date


FLOOR PLAN GENERAL NOTES

- A. FOR TYPICAL BARRIER FREE TOILET ROOM TYPES AND ACCESSORIES HEIGHTS AND LOCATIONS - SEE DYS.
 - B. FOR TYPICAL HOUSEKEEPING CLOSETS ACCESSORIES HEIGHTS AND MOUNTING LOCATIONS - SEE DYS.
 - C. FOR TYPICAL METAL LOCKER ELEVATIONS AND TYPES "LX" - SEE DYS. AX-XXX.
 - D. SEE CORE/SLAB DRAWINGS FOR ALL EXTERIOR BUILDING HEIGHTS, INCLUDING LOCATIONS FOR SHAFTS, STAIR AND ELEVATOR FLOOR OPENINGS.
 - E. ALL PARTITION TYPES () ARE "C" TYPICALLY UNLESS OTHERWISE NOTED.
 - F. COORDINATE PARTITION FREE RATED REQUIREMENTS AS INDICATED ON REFLECTED CEILING PLANS - DRAWING SERIES "AK-XXX THRU AK-XXX".
 - G. ALL WALLS TO RECEIVE 2" ACOUSTICAL INSULATION U/0.1 - TYPICAL.
 - H. PROVIDE 6" MET STUDS PARTITIONS AT MECH. LOU. EXHAUST LOCATIONS COORD. W/ MECH. DRWG'S (TYP.)
 - I. INDICATES PARTITIONS WITH LEAD LINING 1" O.P.F. - CONTINUOUS WHERE POSSIBLE IS REMOVED FOR CLARITY AT WINDOW AND DOOR LOCATIONS.
 - J. TYPICALLY INSTALL SOAP DISPENSERS AND PAPER TOWEL DISPENSER AT ALL SINKS UNLESS NOTED OTHERWISE.
 - K. PROVIDE WALL REINFORCEMENT PER DETAIL AXA-XXX AT WALL-MOUNTED SHELVES AND STORAGE UNITS, HARBORCRAFTS, BULLETIN BOARDS, TACK BOARDS, TELEVISIONS AND OTHER CONTRACTOR OR OWNER FURNISHED WALL-MOUNTED ITEMS (REFER TO ACCESSORIES AND EQUIPMENT SCHEDULE) SEE DYS AX-XXX.
 - L. FOR ALL GARNET TYPE CHANGES BETWEEN ROOMS - TRANSITION SHALL OCCUR AT CENTERLINE OF DOOR FRAME TYPICALLY - UNLESS NOTED OTHERWISE.
 - M. COORDINATE DIMENSIONS W/ ASTERISK (E - "X-X") W/ EQUIPMENT VENDOR.
 - N. PROVIDE BULLNOSED CORNERS ON ALL G-10 WALLS - TYPICAL.
 - O. ALL DIMENSIONS ARE TO FACE OF GYPSUM BOARD OR MASONRY UNLESS OTHERWISE NOTED.
- NOTE: COORDINATE ALL FLOOR OPENING DIMENSIONS AND CLEARANCES FOR DUCTWORK W/ MECHANICAL CONTRACTOR - TYPICAL.

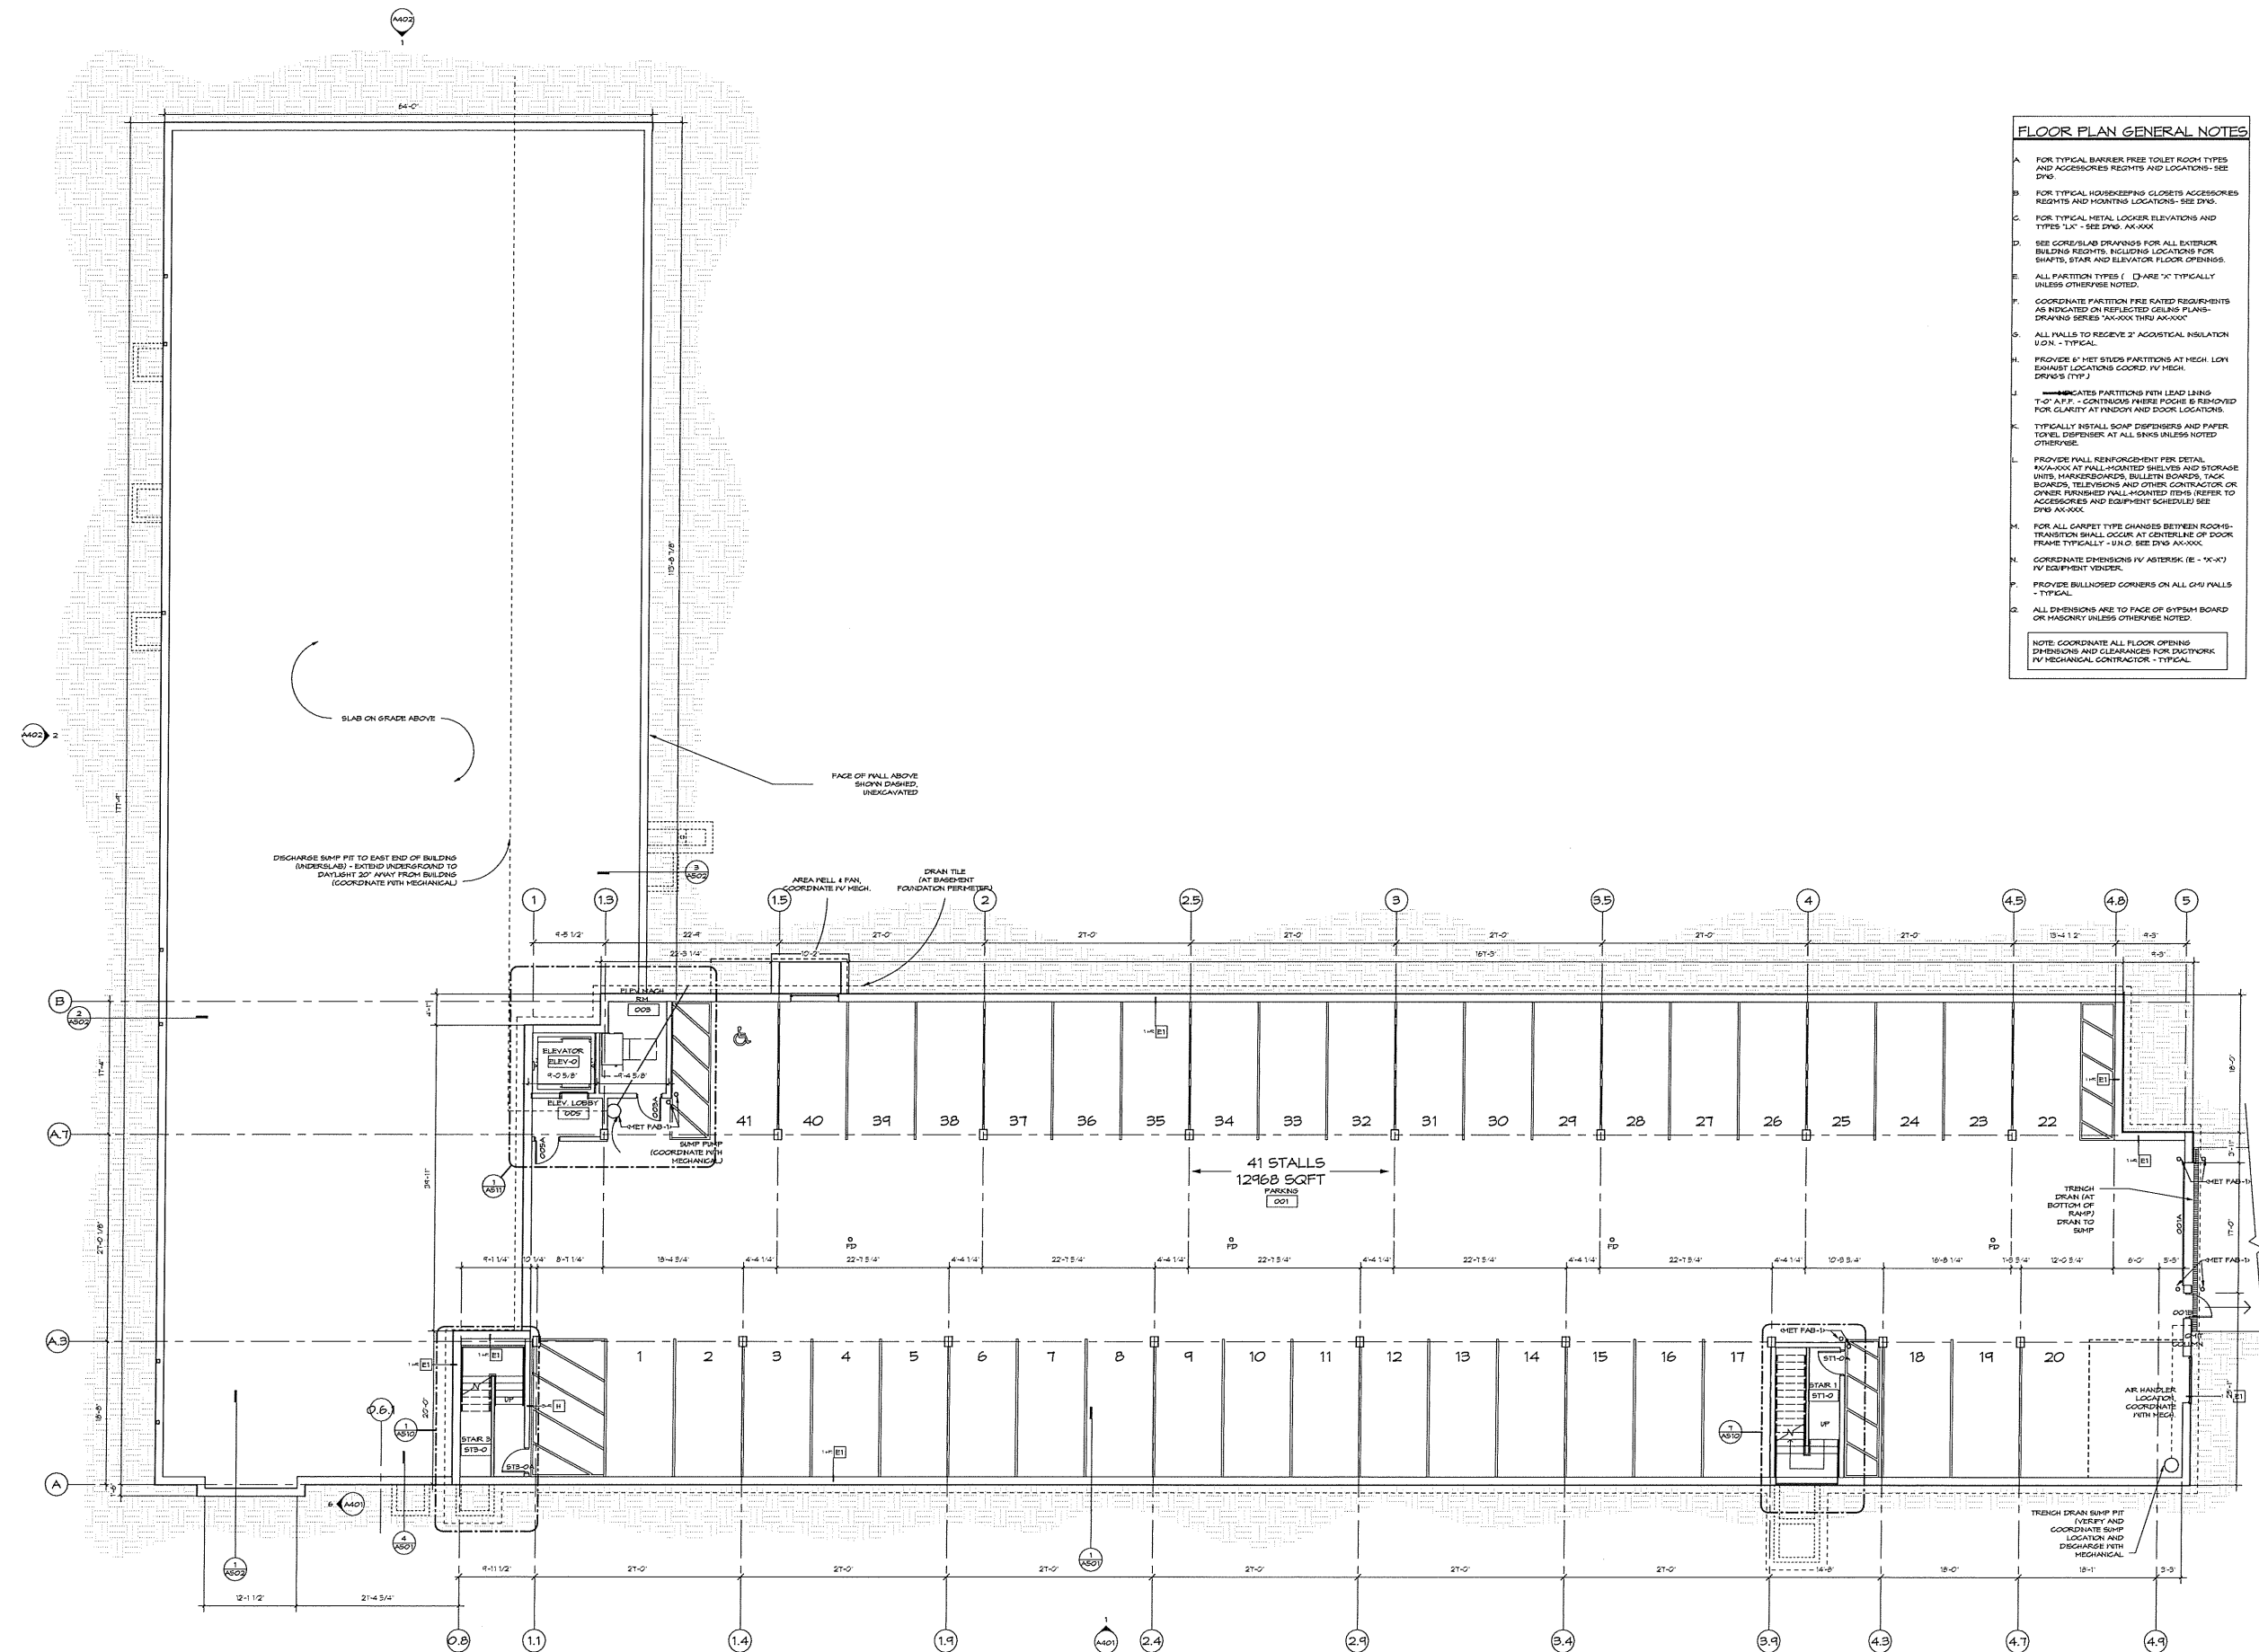

**DAKOTA COMMERCIAL
 PHASE 2 HOUSING
 Williston, ND**

DATE
 09.30.2013
 PHASE
 CONSTRUCTION
 DOCUMENTS
 PROJECT
 JLG 13013
 SHEET
A200
 GARAGE FLOOR
 PLAN

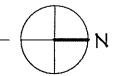

9/30/2013 8:27:45 AM

1 GARAGE FLOOR PLAN
 1/8" = 1'-0"