


**MERIDIANA PARKWAY A.K.A. C.R. 56
(VARIABLE WIDTH R.O.W.)**

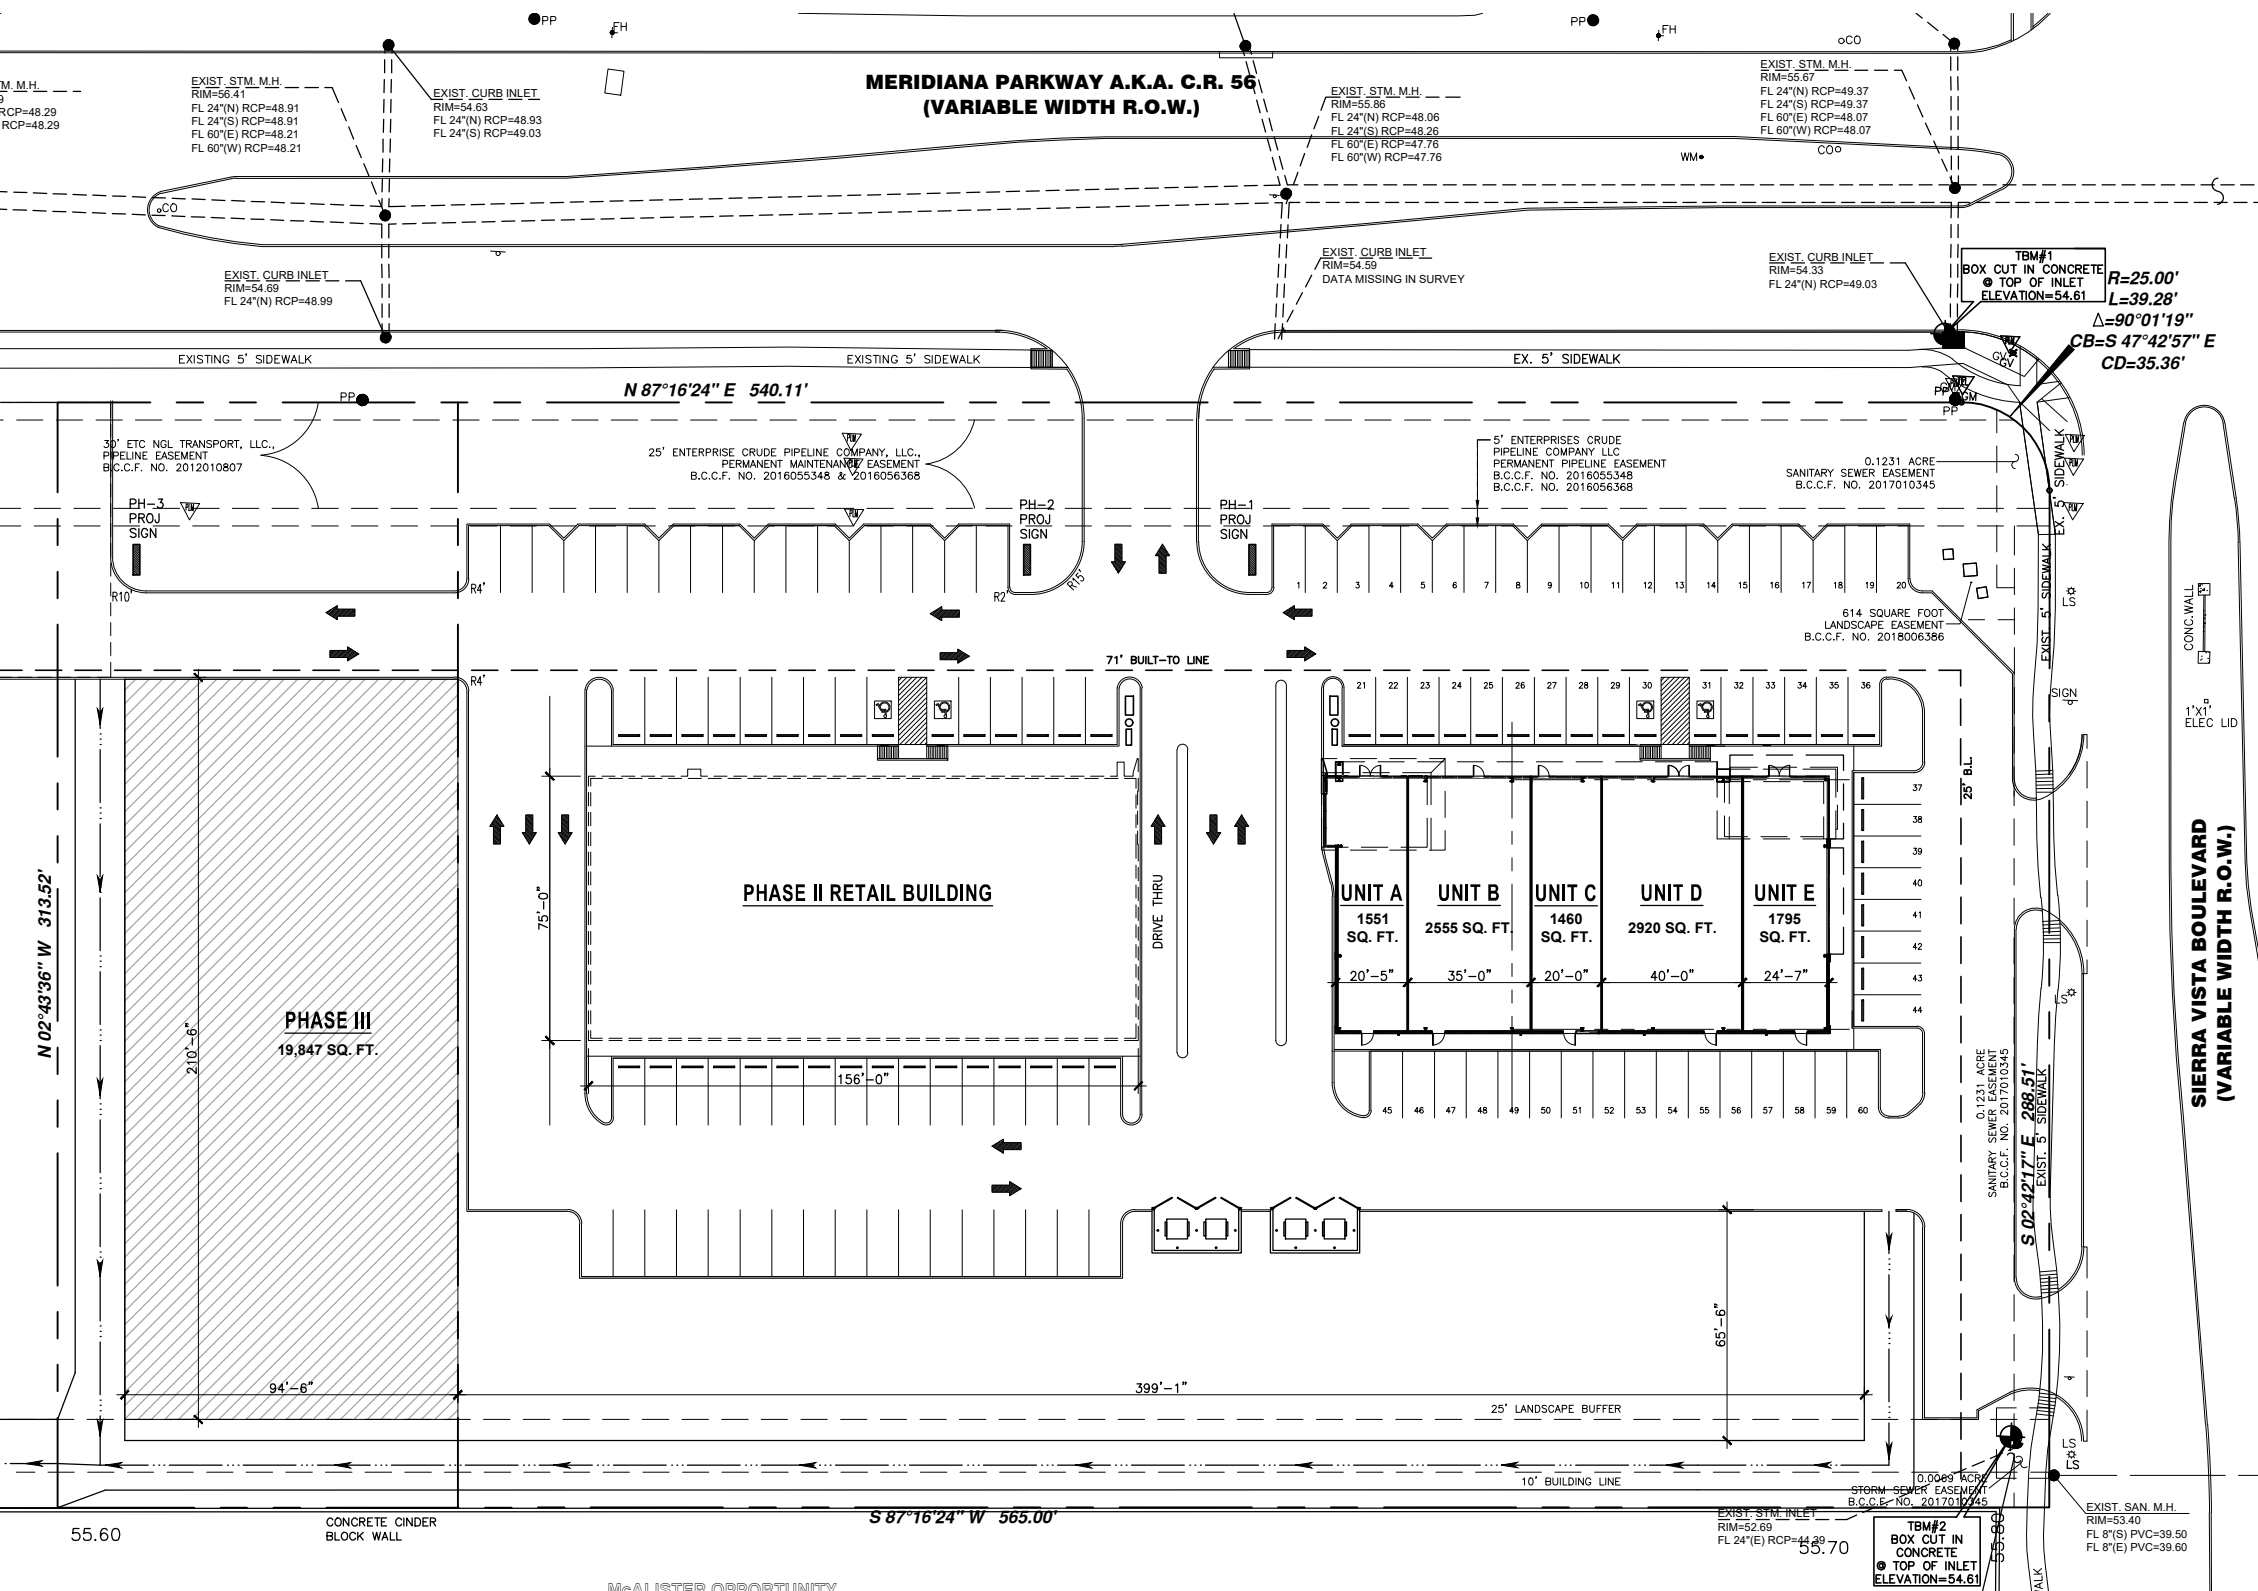

EXIST. STM. M.H.
RIM=56.67
FL 24"(N) RCP=49.37
FL 24"(S) RCP=49.37
FL 60"(E) RCP=48.07
FL 60"(W) RCP=48.07

EXIST. CURB INLET
RIM=54.33
FL 24"(N) RCP=49.03

TBM#1
BOX CUT IN CONCRETE
TOP OF INLET
ELEVATION=54.61

$R=25.00'$
 $L=39.28'$
 $\Delta=90^{\circ}01'19''$
 $CB=S 47^{\circ}42'57'' E$
 $CD=35.36'$

UNIT A	UNIT B	UNIT C	UNIT D	UNIT E
1551 SQ. FT.	2555 SQ. FT.	1460 SQ. FT.	2920 SQ. FT.	1795 SQ. FT.
20'-5"	35'-0"	20'-0"	40'-0"	24'-7"

PHASE III
19,847 SQ. FT.

PHASE II RETAIL BUILDING