



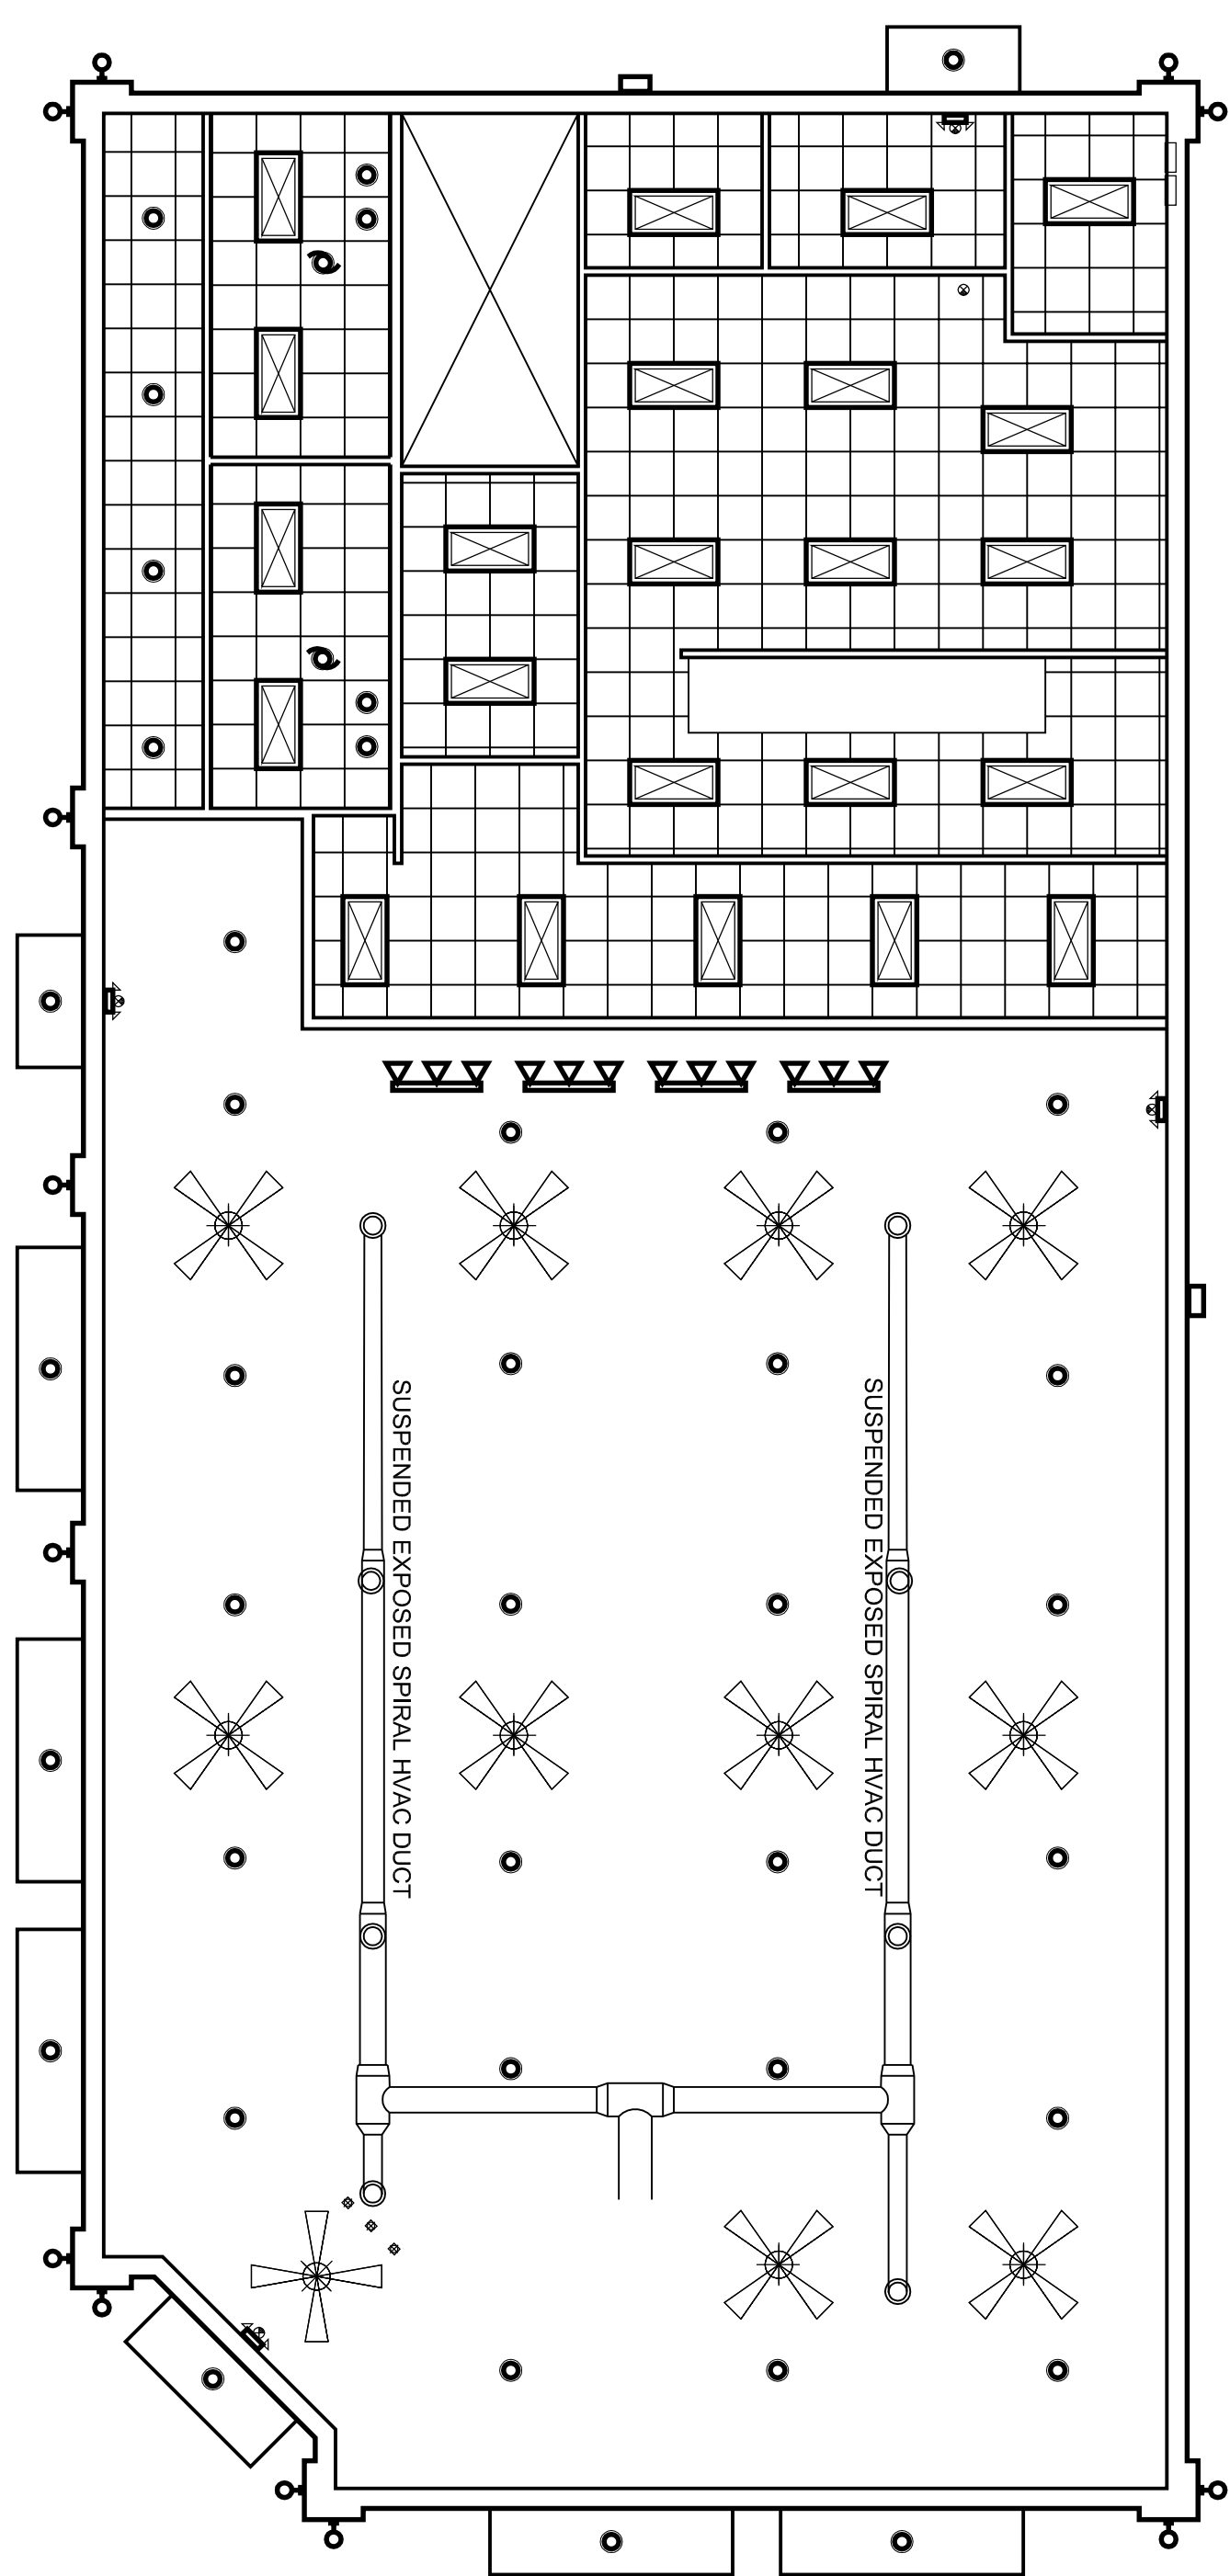

① REFLECTED CEILING PLAN

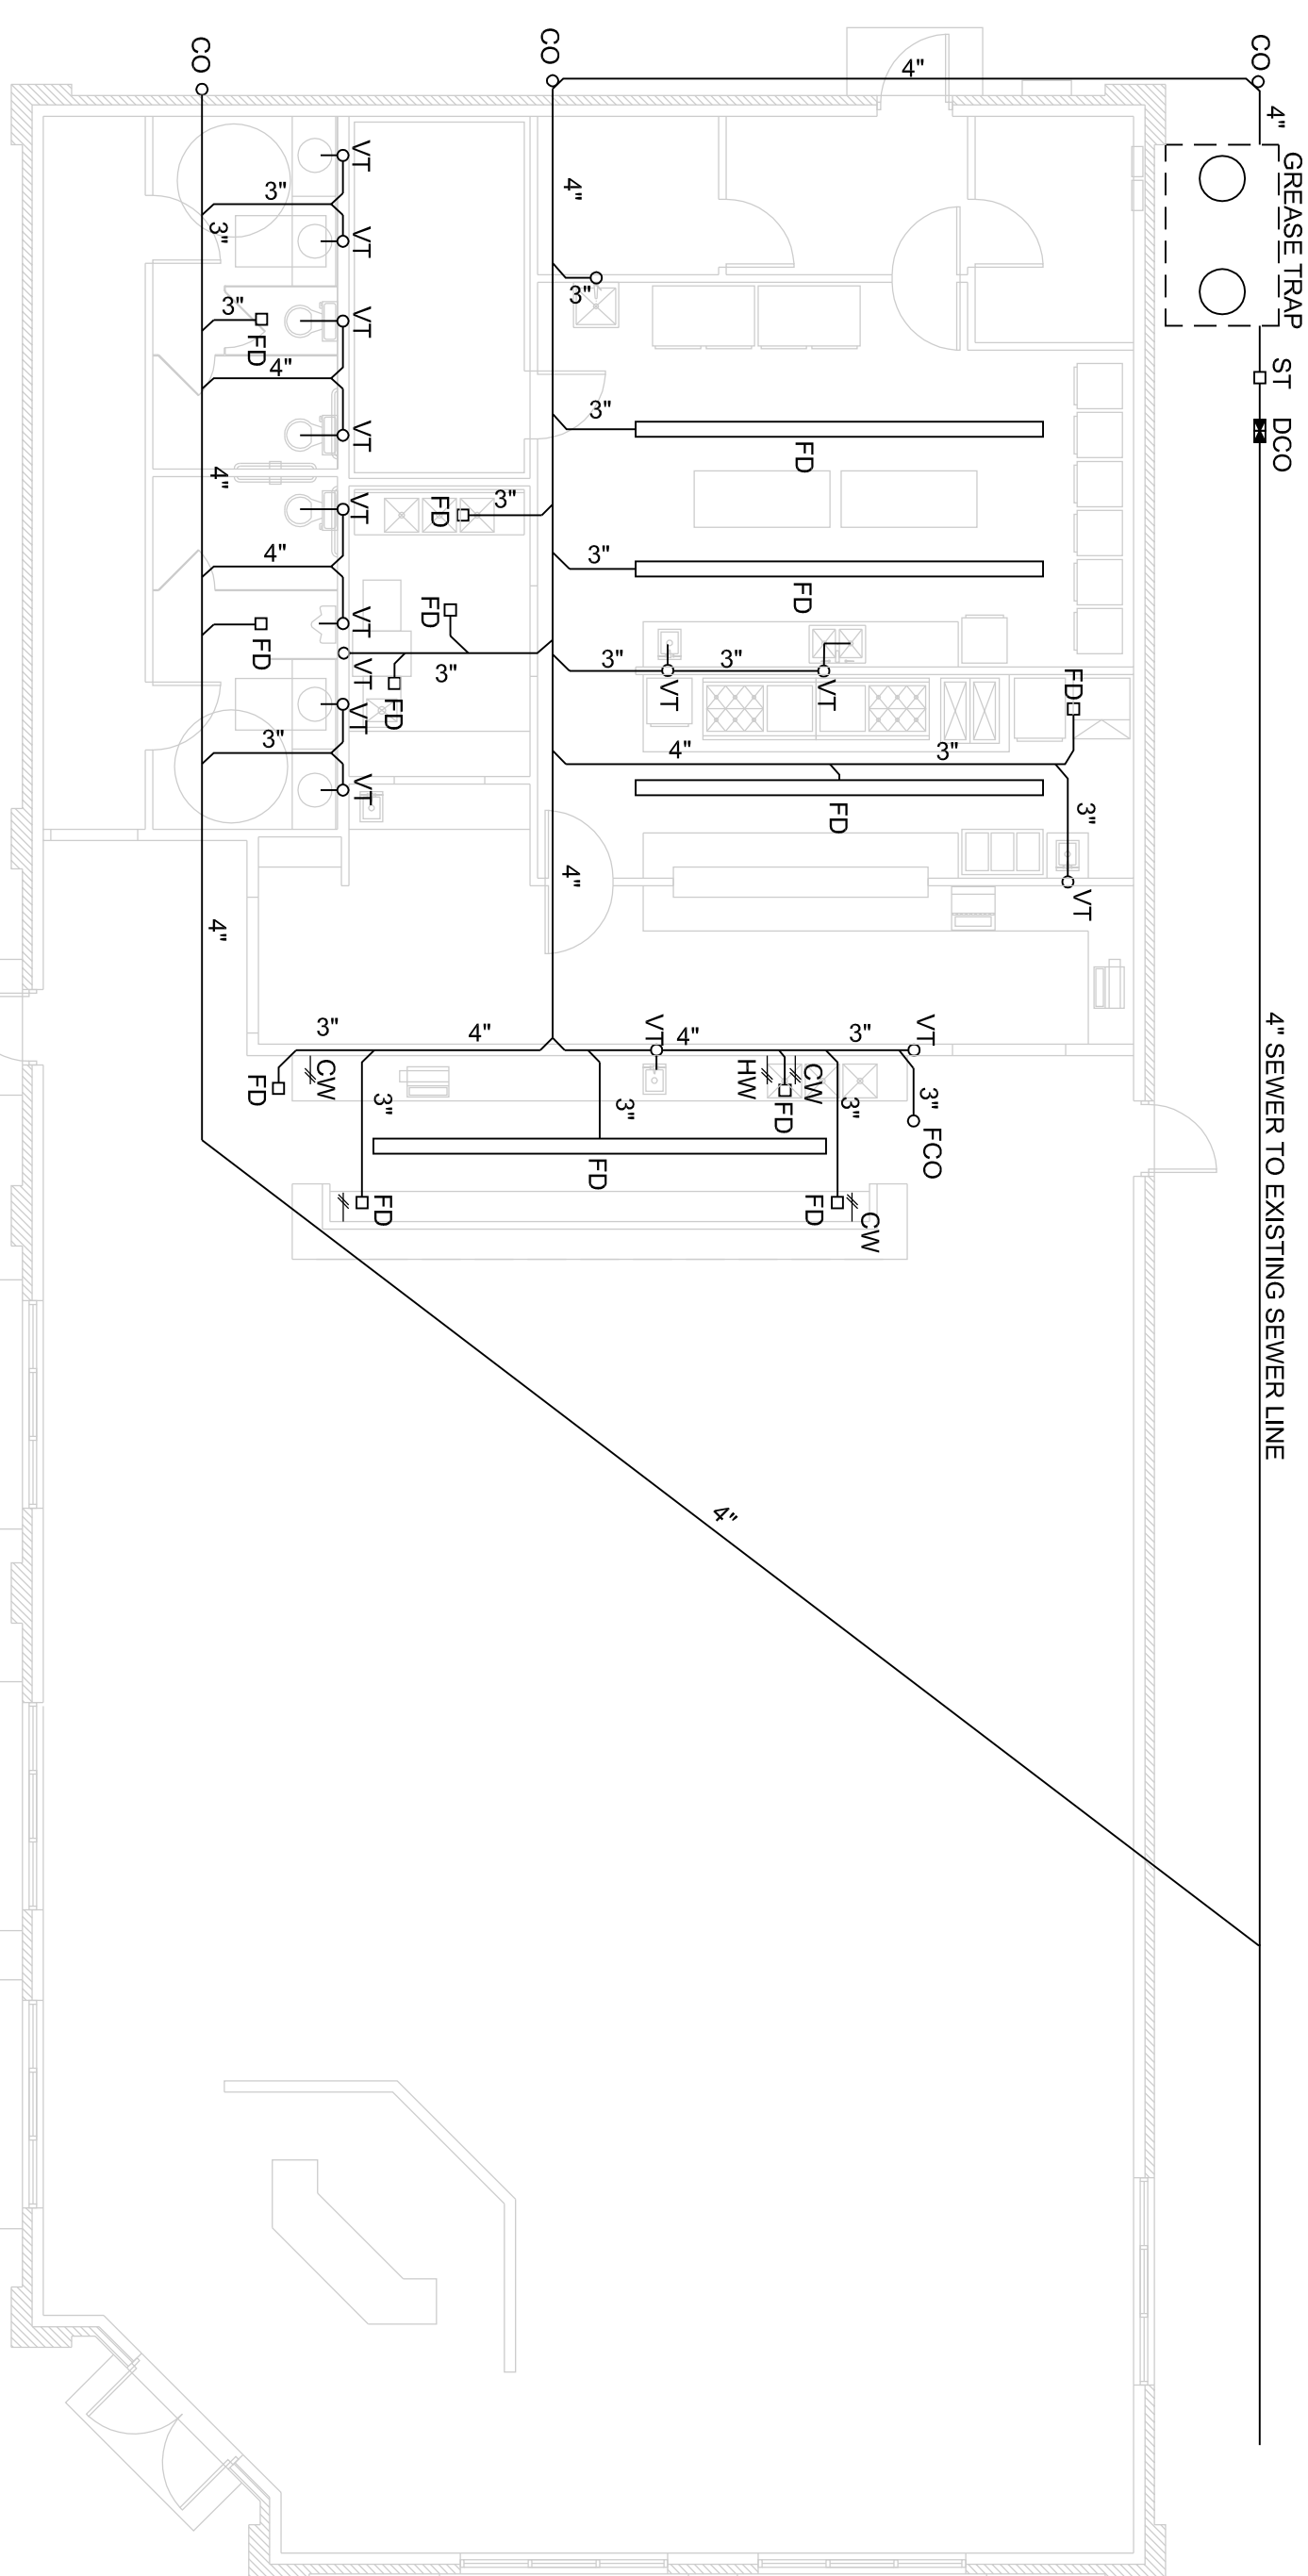

③ PLUMBING PLAN LAYOUT

PLUMBING LEGEND:

CO CLEAN-OUT
DCO DOUBLE CLEAN-OUT
FCO FLOOR CLEAN-OUT
VT VENT
FD FLOOR DRAIN
CW COLD WATER
HW HOT WATER