



ONE
FORBURY SQUARE

New Grade A office
space available
From 1,826 sq ft
to 25,141 sq ft



GO
ONE
BETTER

When it comes to finding the right address in Reading, one place simply tops the list.

Situated in the town centre, overlooking scenic Forbury Gardens and just 3 minutes' walk from Reading railway station, One Forbury Square is a cut above the rest.

With five fully refurbished floors and offering an unparalleled blend of location, convenience and quality, this office building is in a league of its own.





Flexible floor space,
starting from
1,826 sq ft



Premier
business location



Stunning
views across
Forbury Gardens



Shower facilities,
lockers and
a drying room



Excellent parking
ratio of 1:1,000 sq ft



Cycle storage and
bike repair station



Air quality
monitoring



Bespoke fit out
delivery available



Concierge
reception



24 / 7 Security



AN AREA THAT OFFERS IT ALL

Thanks to its attractive town centre location, One Forbury Square is moments away from Reading's wide range of shops, as well as a variety of fantastic restaurants, trendy cafés and characterful pubs. Across the square sits the luxurious Roseate Reading hotel, the perfect stopover destination.



3 MINS
TO READING
RAILWAY STATION



23 MINS
TO PADDINGTON


38 MINS
TO HEATHROW
ON ELIZABETH LINE*

3.5 MILES
TO J11
OF THE M4



*Coming soon



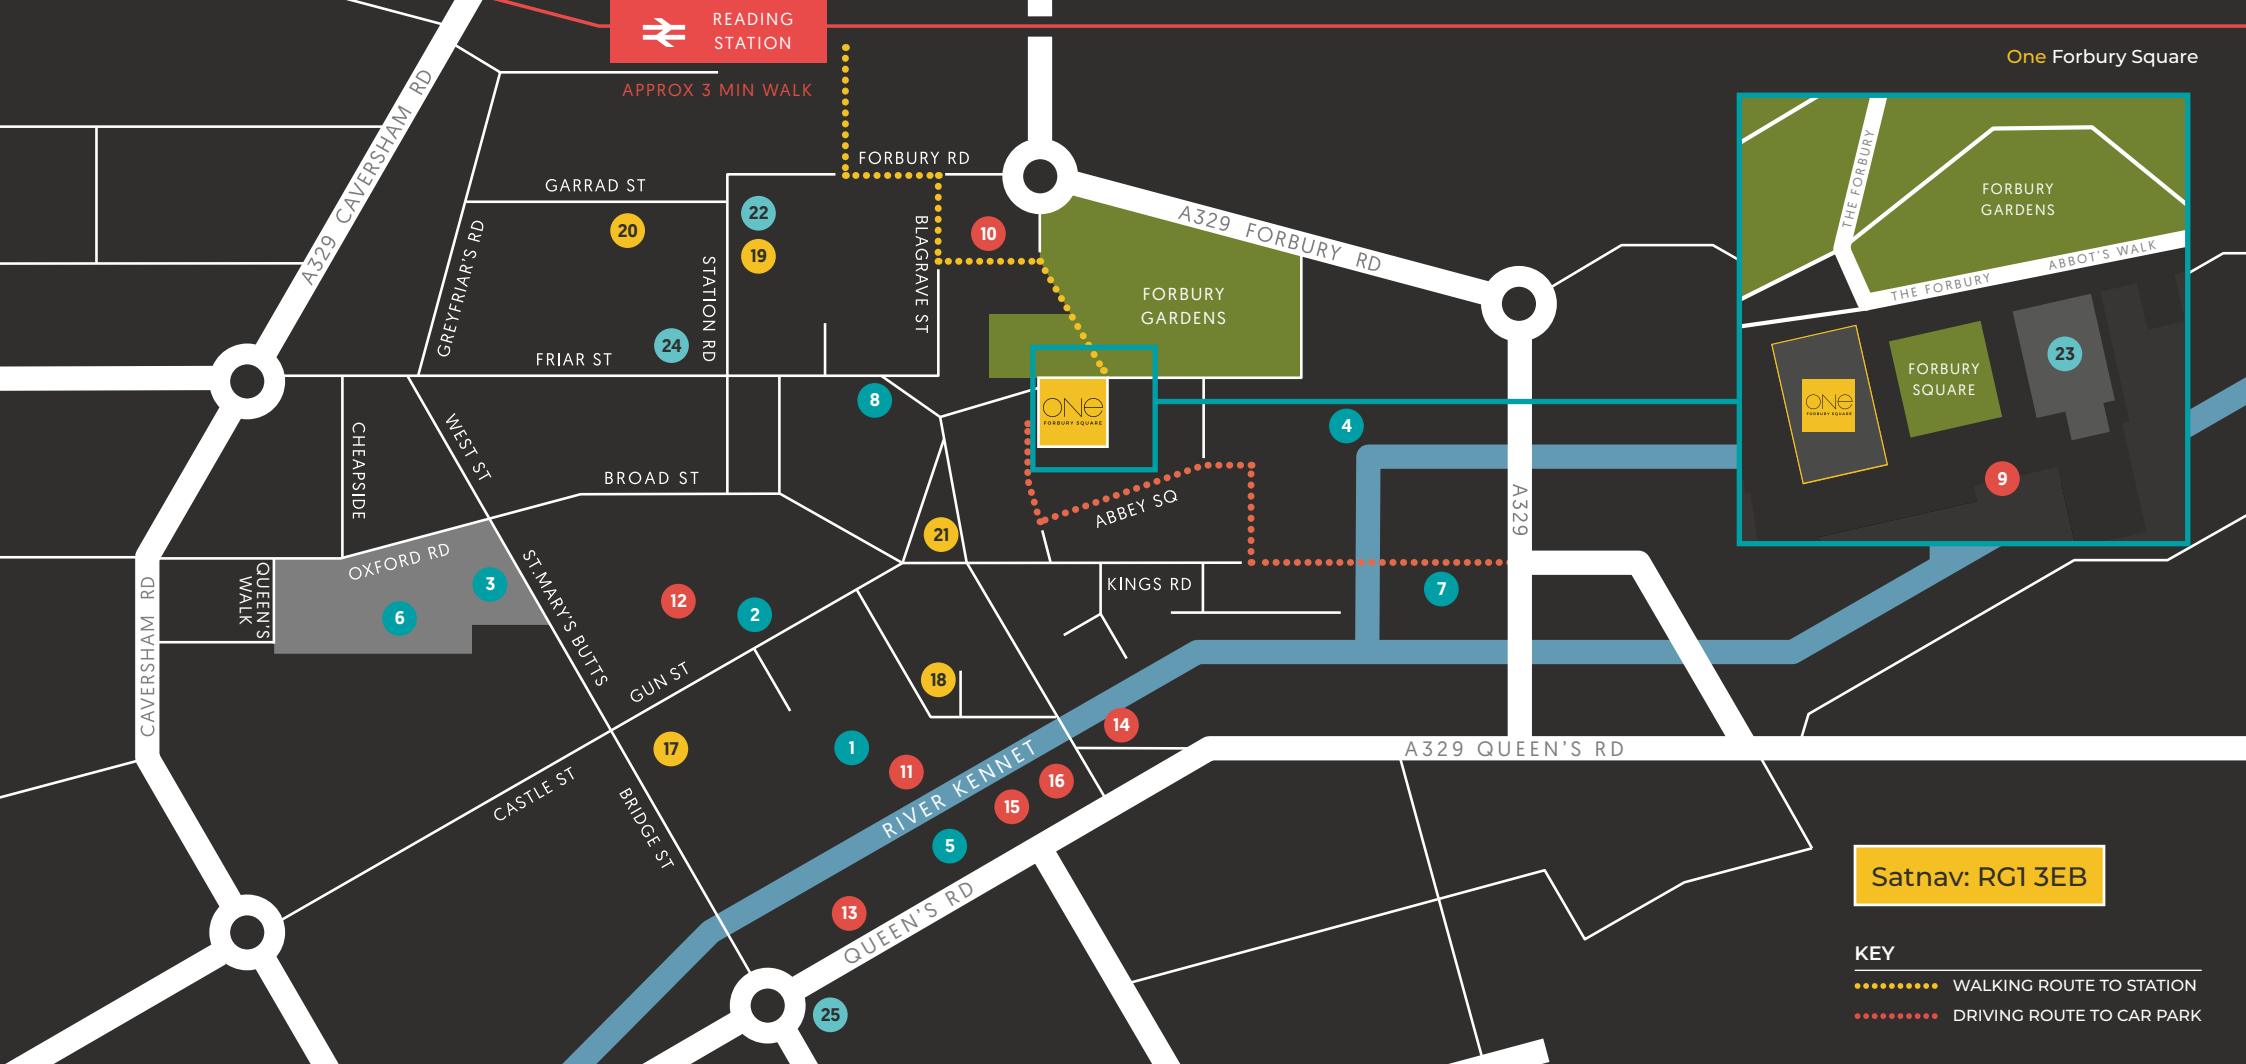

LEISURE & RETAIL

- 1 The Oracle Centre
- 2 John Lewis
- 3 The Gym
- 4 Abbey Ruins
- 5 Vue Cinema
- 6 Broad Street Mall
- 7 Buzz Gym
- 8 M&S

CAFÉS & RESTAURANTS

- 9 Carluccio's
- 10 Valpy Street Bar & Bistro
- 11 Franco Manca
- 12 Bill's
- 13 Las Iguanas
- 14 London Street Brasserie
- 15 Miller & Carter
- 16 Côte Brasserie

BARS & PUBS

- 17 Zerodegrees Microbrewery
- 18 Caffeine & Cocktails
- 19 Revolution
- 20 Milk Bar
- 21 The Botanist


HOTELS

- 22 Malmaison Hotel
- 23 The Roseate Reading
- 24 Hotel Novotel
- 25 Premier Inn



WHERE CAN YOU FAST TRACK YOUR CONNECTION?

A short walk to Reading station, One Forbury Square offers excellent connections to central London, with the Elizabeth Line set to further enhance rail services directly into the West End, the City and Docklands. Reading also enjoys fast routes around the country as well as direct trains to both Heathrow and Gatwick Airports.

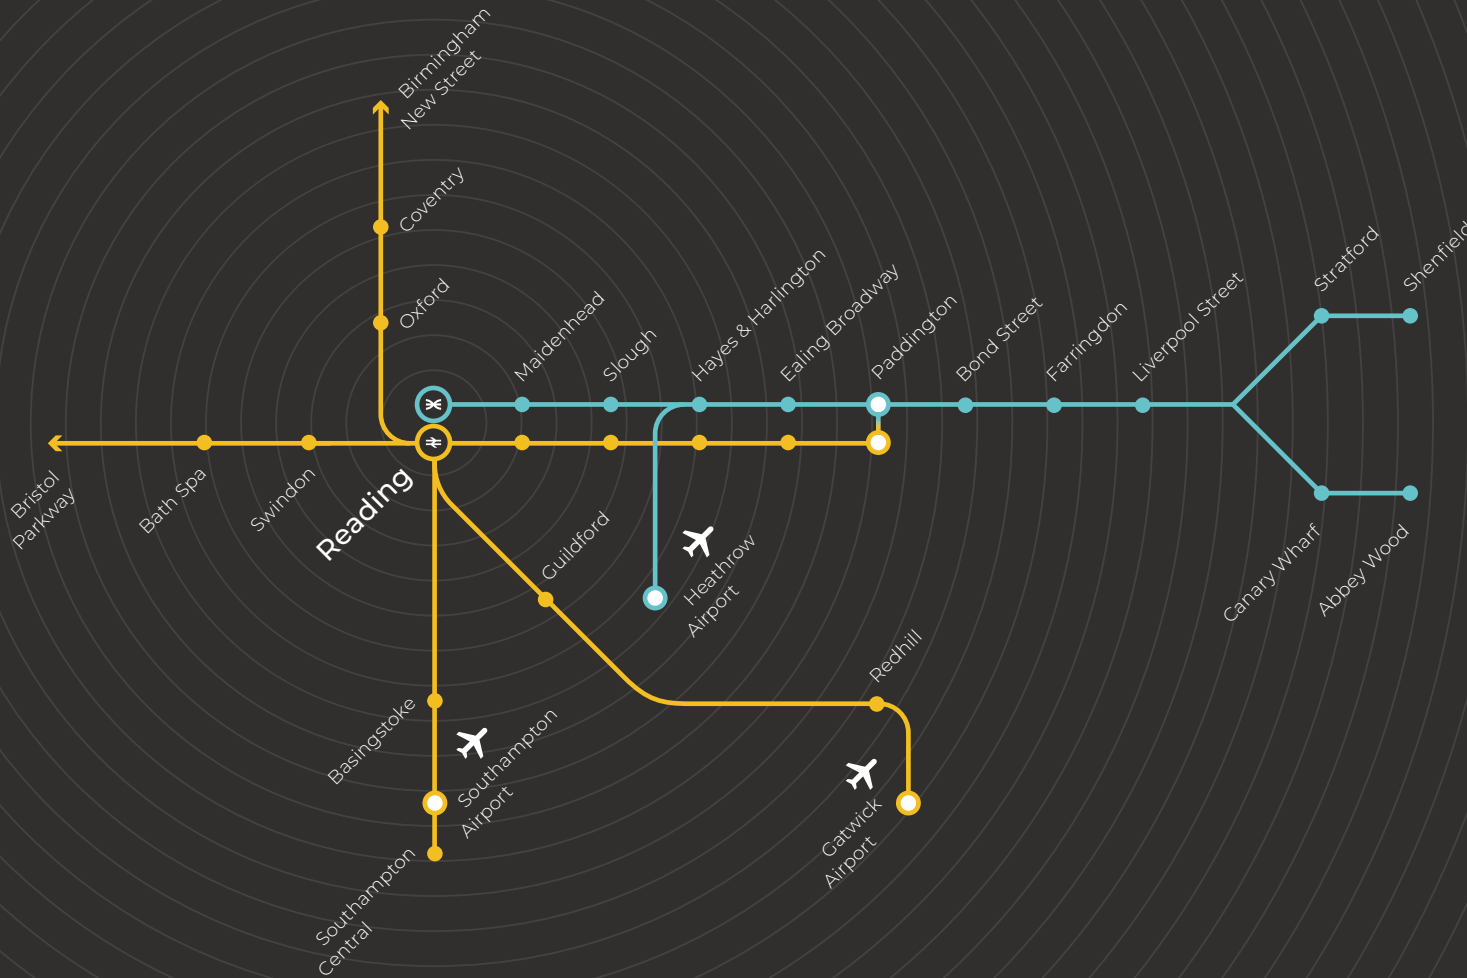

Rail

Basingstoke	18 mins
Paddington	23 mins
Guildford	35 mins
Southampton Airport	43 mins
Southampton Central	50 mins
Bristol Parkway	49 mins
Bath Spa	54 mins
Redhill	1 hr 6 mins
Coventry	1 hr 11 mins
Gatwick Airport	1 hr 19 mins
Birmingham New Street	1 hr 33 mins

Elizabeth Line

Slough	21 mins
Heathrow Airport	38 mins
Paddington	50 mins
Farringdon	58 mins
Liverpool Street	1 hr 1 mins
Canary Wharf	1 hr 7 mins



WHERE CAN I FIND SPACE TO GROW?

With all five floors having undergone a comprehensive refurbishment, One Forbury Square offers a truly blank canvas. Benefitting from large flexible floor plates throughout, you can create the office that suits your needs exactly.






SCHEDULE OF ACCOMMODATION

FLOOR	SQ FT	SQ M
Part Fourth	1,826	169.6
Third	7,618	707.7
Second	7,625	708.4
Part First	4,368	405.8
Part Ground	3,704	344.1
Total	25,141	2,335.6

Measurements on the basis of Net Internal Area



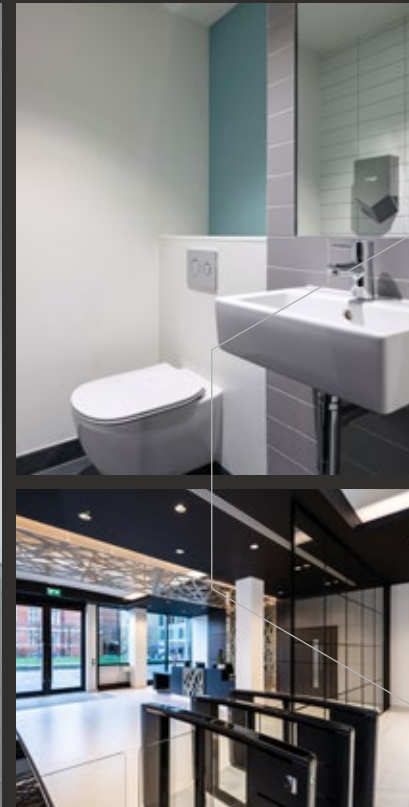

SPECIFICATION

Full internal Category A refurbishment works have been completed, including:

- New reception, common parts, WCs and lobbies
- New male and female showers at lower ground floor level
- New suspended ceilings with perforated metal tiles
- New flat panel LED lighting
- New raised access floors
- Cycle storage with bike repair station
- Upgraded M&E system
- EPC rating of C
- Air quality monitoring
- DDA compliant

External works incorporating:



- Restorative clean to all powder coated curtain walling and window frames
- Over spraying entrance door surround in feature colour
- New illuminated signage above the entrance door
- PV cells installed on the roof to power the building with renewable energy





GROUND FLOOR

3,704 SQ FT
344.1 SQ M

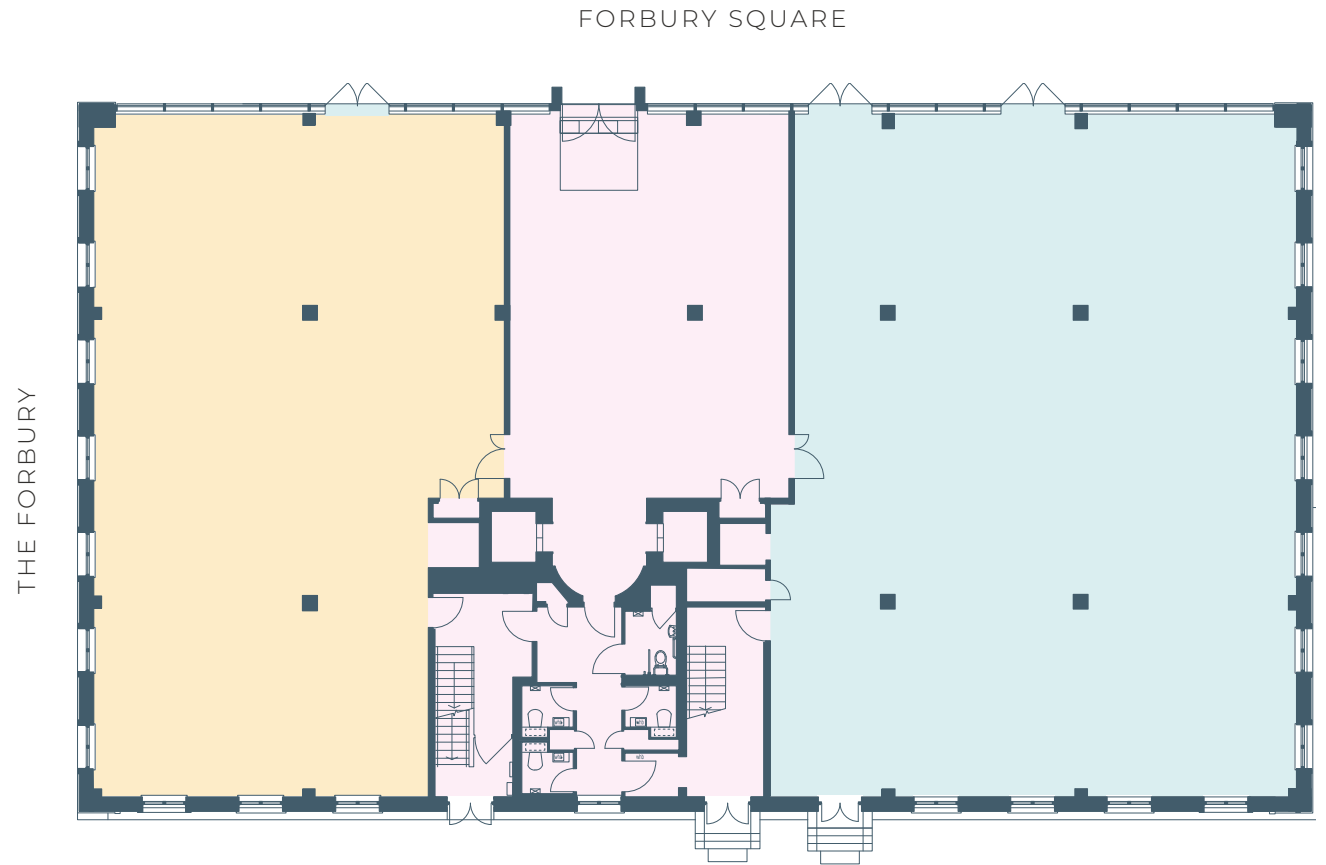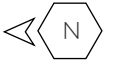


● Available ● Core ● Let to EJ Winter LLP

Plans not to scale




FIRST FLOOR

4,368 SQ FT
405.8 SQ M

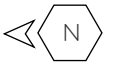

FORBURY SQUARE

THE FORBURY

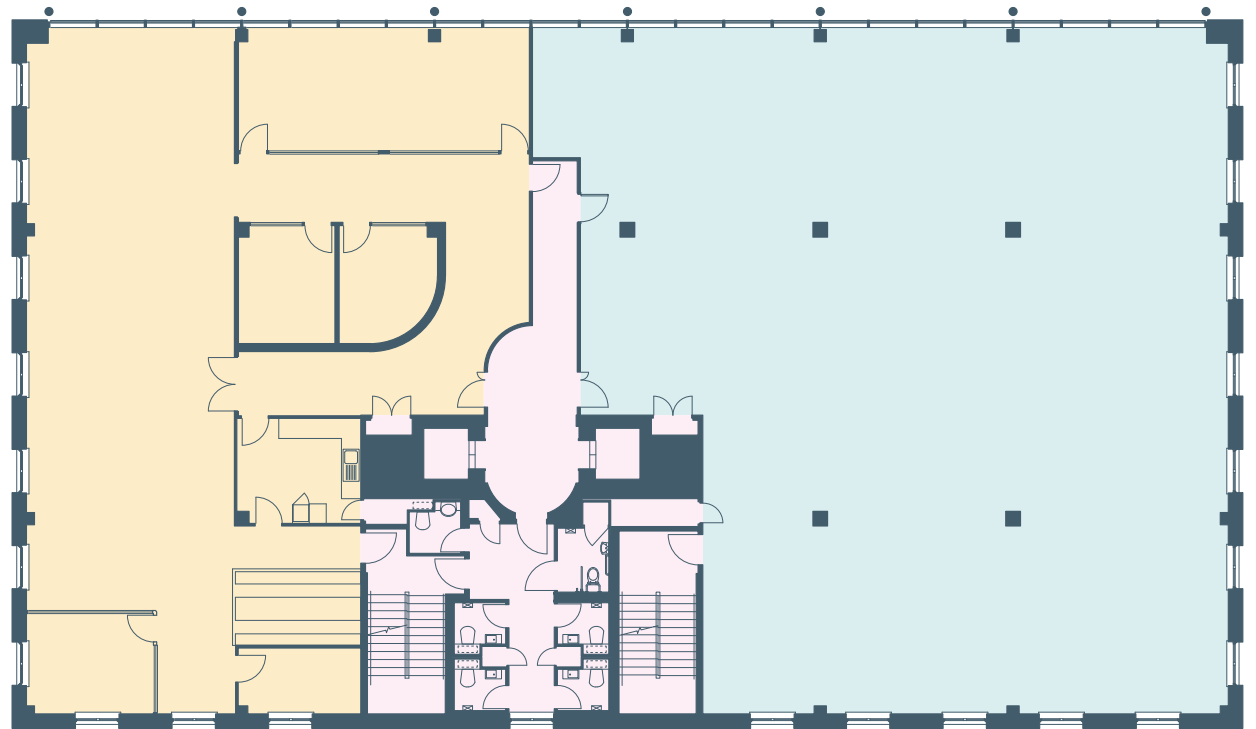


● Available ● Core ● Let to Lloyds Development Capital Plans not to scale




SECOND FLOOR

7,625 SQ FT
708.4 SQ M

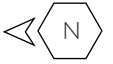

FORBURY SQUARE

THE FORBURY

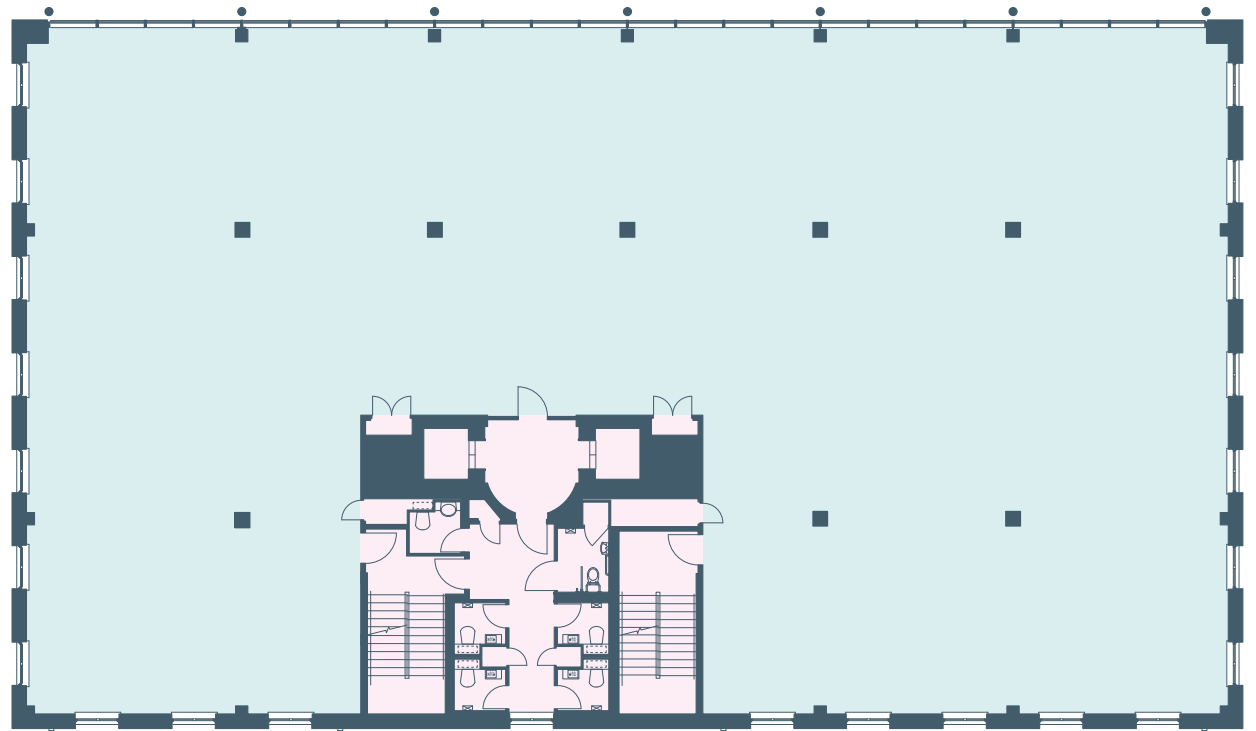

● Available ● Core

Plans not to scale




THIRD FLOOR

7,618 SQ FT
707.7 SQ M



FORBURY SQUARE


THE FORBURY

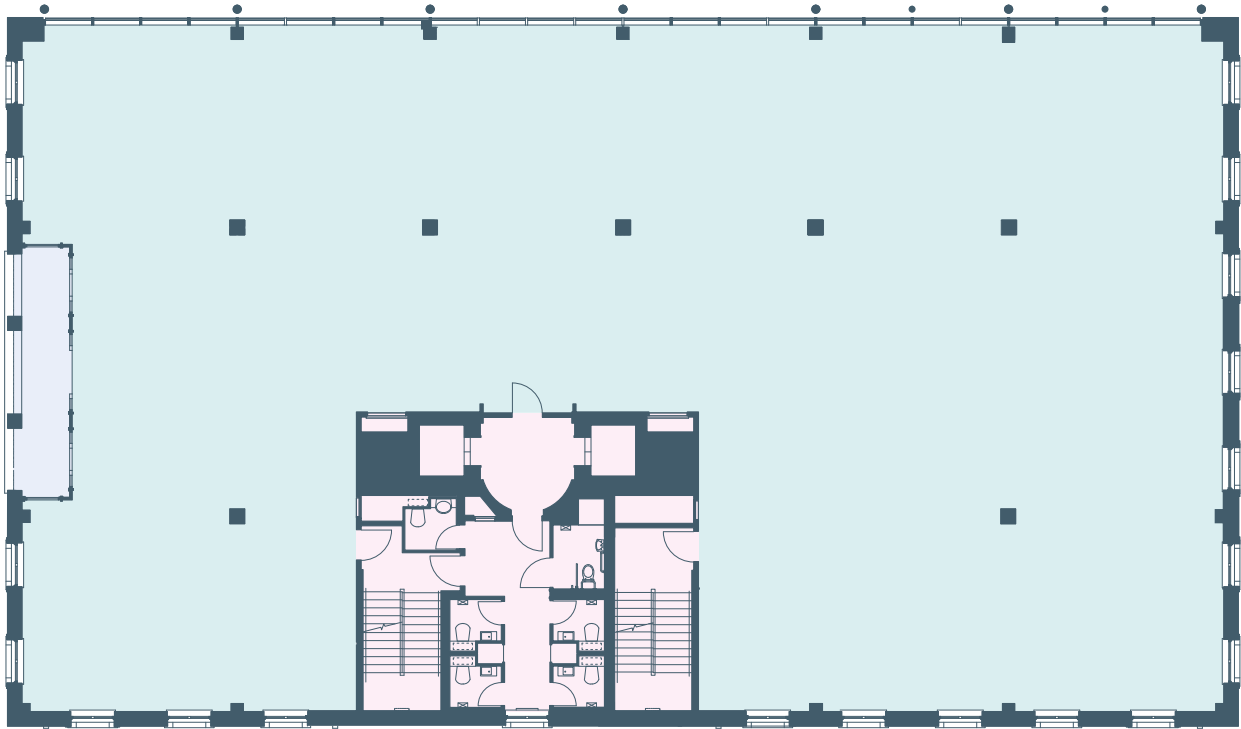

● Available ● Core ● Terrace

Plans not to scale



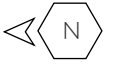

SPACE PLAN

THIRD FLOOR

HEADCOUNT

Open plan desks	72
Cellular desks	3
12 person meeting room	1
4 person meeting rooms	2
Informal meeting areas	2
Breakout space with kitchen	1


Indicative fit-out plan for third floor.

Occupational density 1:10 sq m.
Ability to increase 1:8 sq m.



FORBURY SQUARE

THE FORBURY

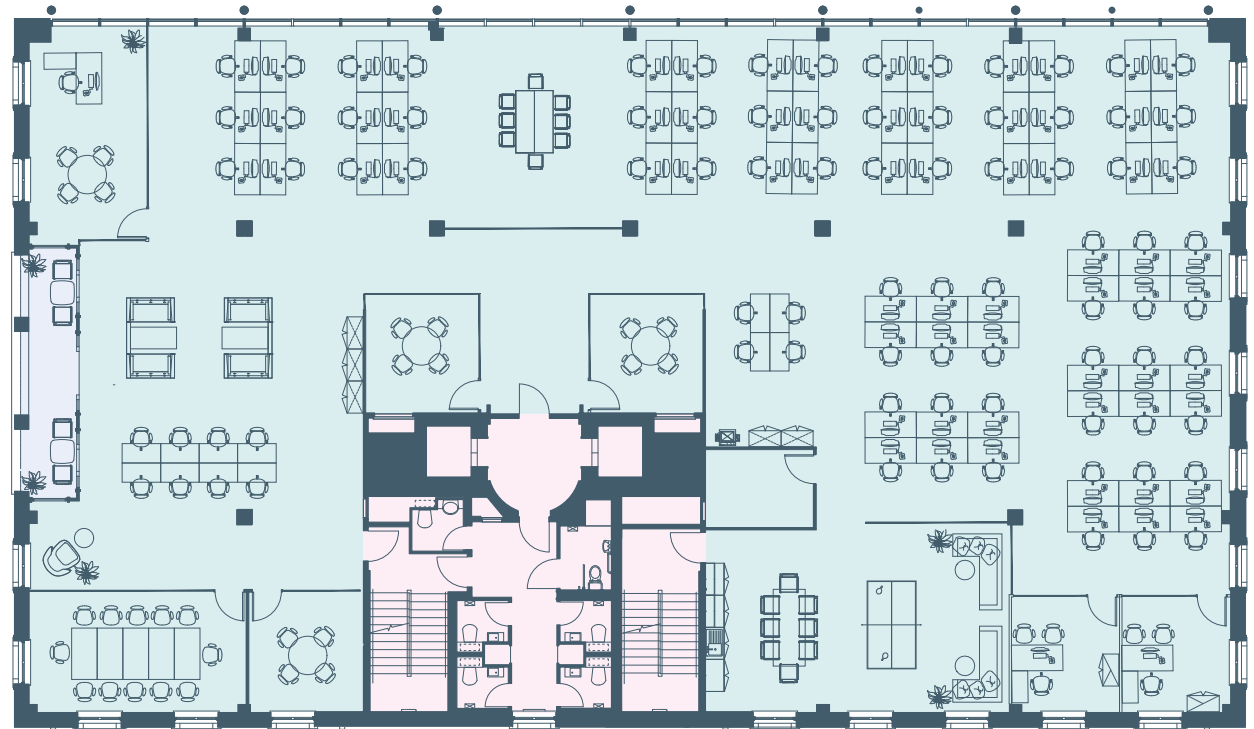


● Available ● Core ● Terrace

Plans not to scale




FOURTH FLOOR

1,826 SQ FT
169.6 SQ M

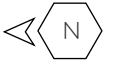

FORBURY SQUARE

THE FORBURY

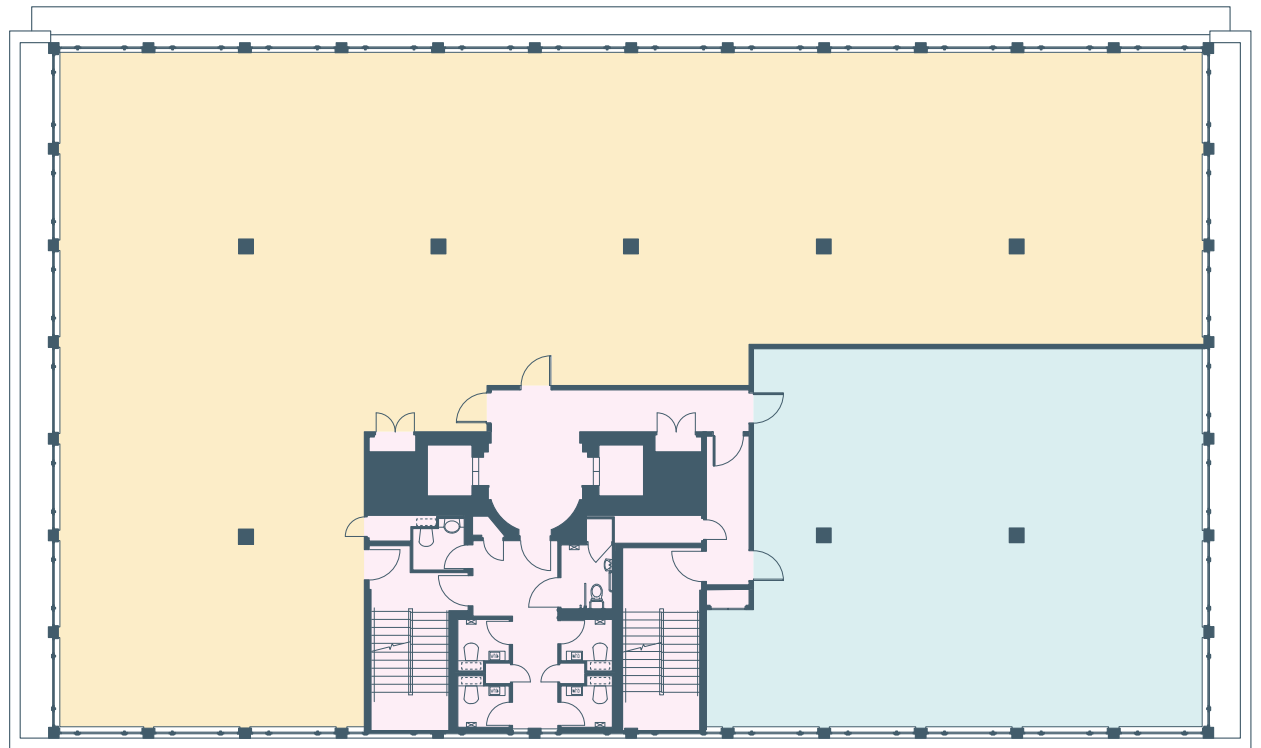

● Available ● Core ● Let to Gateley PLC

Plans not to scale





One Forbury Square, RG1 3EB

oneforburysq.com

For more information please contact the joint agents:



Jon Gardiner
020 7409 8828
jgardiner@savills.com

Olivia Jones
020 7409 8708
ojones@savills.com



Chris McGee
020 7911 2197
chris.mcgee@avisonyoung.com

Piers Leigh
020 7046 6521
piers.leigh@avisonyoung.com

Misrepresentation act | copyright | disclaimer: Savills and Avison Young for themselves and for the vendors of this property, whose agents they are, give notice that (i) the particulars and any further information communicated by any means to potential purchasers of the property described in the particulars, or their advisers, in connection with the possible sale of the property are provided solely for the purpose of assisting potential purchasers in deciding whether they wish to proceed with further investigation of the property and do not constitute either the whole or any part of an invitation, offer or contract for sale of the property; (ii) all descriptions, dimensions, references to condition and necessary permissions for use and occupation and other details are given in good faith and are believed to be correct as at the date of the particulars (or the date of the relevant information if earlier). However, potential purchasers are not entitled to rely on them as statements or representations of fact but should satisfy themselves by searches, enquiries, surveys and inspections or otherwise with regard to the accuracy of such details. No responsibility or liability is or will be accepted by Savills and Avison Young, the vendor(s) of the property or any of their respective subsidiaries, affiliates, directors, officers, representatives, employees, advisors or agents for any loss or damage suffered by any party, resulting from reliance on the particulars or any other information communicated by any means to that party, or its advisers, in connection with the possible sale of the property. No person in the employment of Savills and Avison Young or the vendor(s) has authority to make or give any representation or warranty, express or implied, in relation to the property. Designed by J2.net. February 2020.

