




REVISIONS:


1	2-21-19
2	2-28-19
3	3-1-19
4	4-4-19
5	6-18-19

DATE:	9/9/15
FILE NAME:	
PROJECT NO.:	143002

M4.1

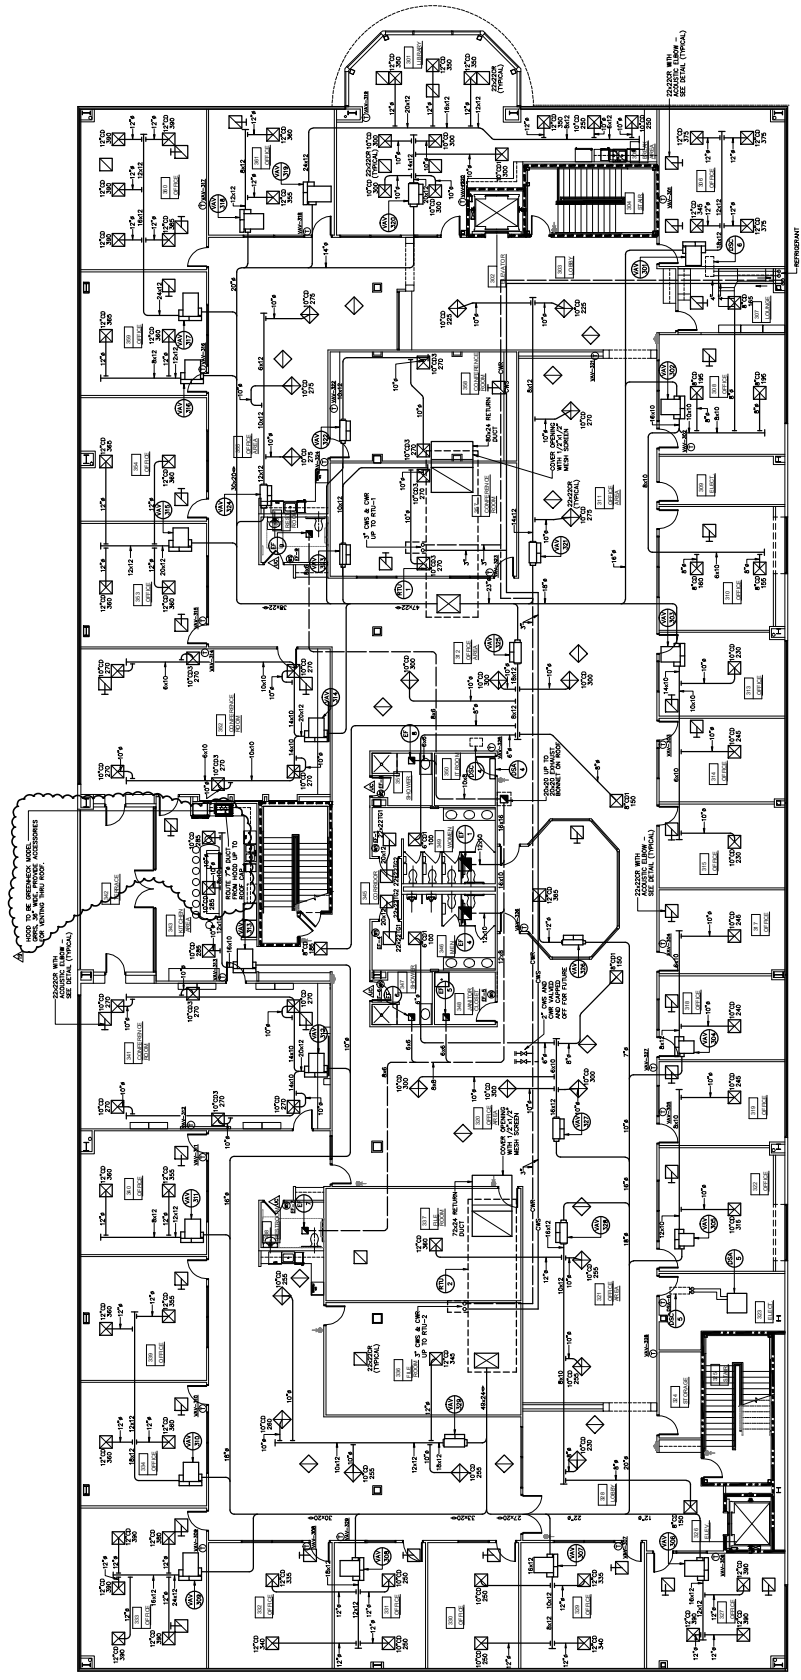

THIRD LEVEL FLOOR PLAN - HVAC

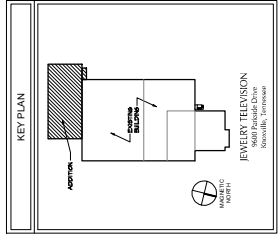

ES&S
 ENGINEERING & SURVEYING SERVICES, INC.
 10000 PARKWAY DRIVE, SUITE 200
 KNOXVILLE, TN 37922
 615.582.1111
 www.esandS.com

ES&S LEGEND

[Symbol]	1" HP RIGID PARTITION
[Symbol]	2" HP RIGID PARTITION