

SPACE AVAILABLE IN THE HIGHLANDS

HORIZON
COMMERCIAL REALTY

1017 Baxter Avenue



One Suite Available

Located in the heart of the Highlands:

- Multi-tenant building
- Conference room
- 3 Full bathrooms
- Kitchen
- Street Parking
- ADA accessible ramp in the back (first floor access only)
- Fiber internet
- Full generator
- Video surveillance
- Alarm
- Storage
- Cleanings

Suite 7



HORIZON
COMMERCIAL REALTY

Kitchen




Conference Room



1017 Baxter Avenue — Commercial Setup (11 Suites)

Drawing NOT to scale

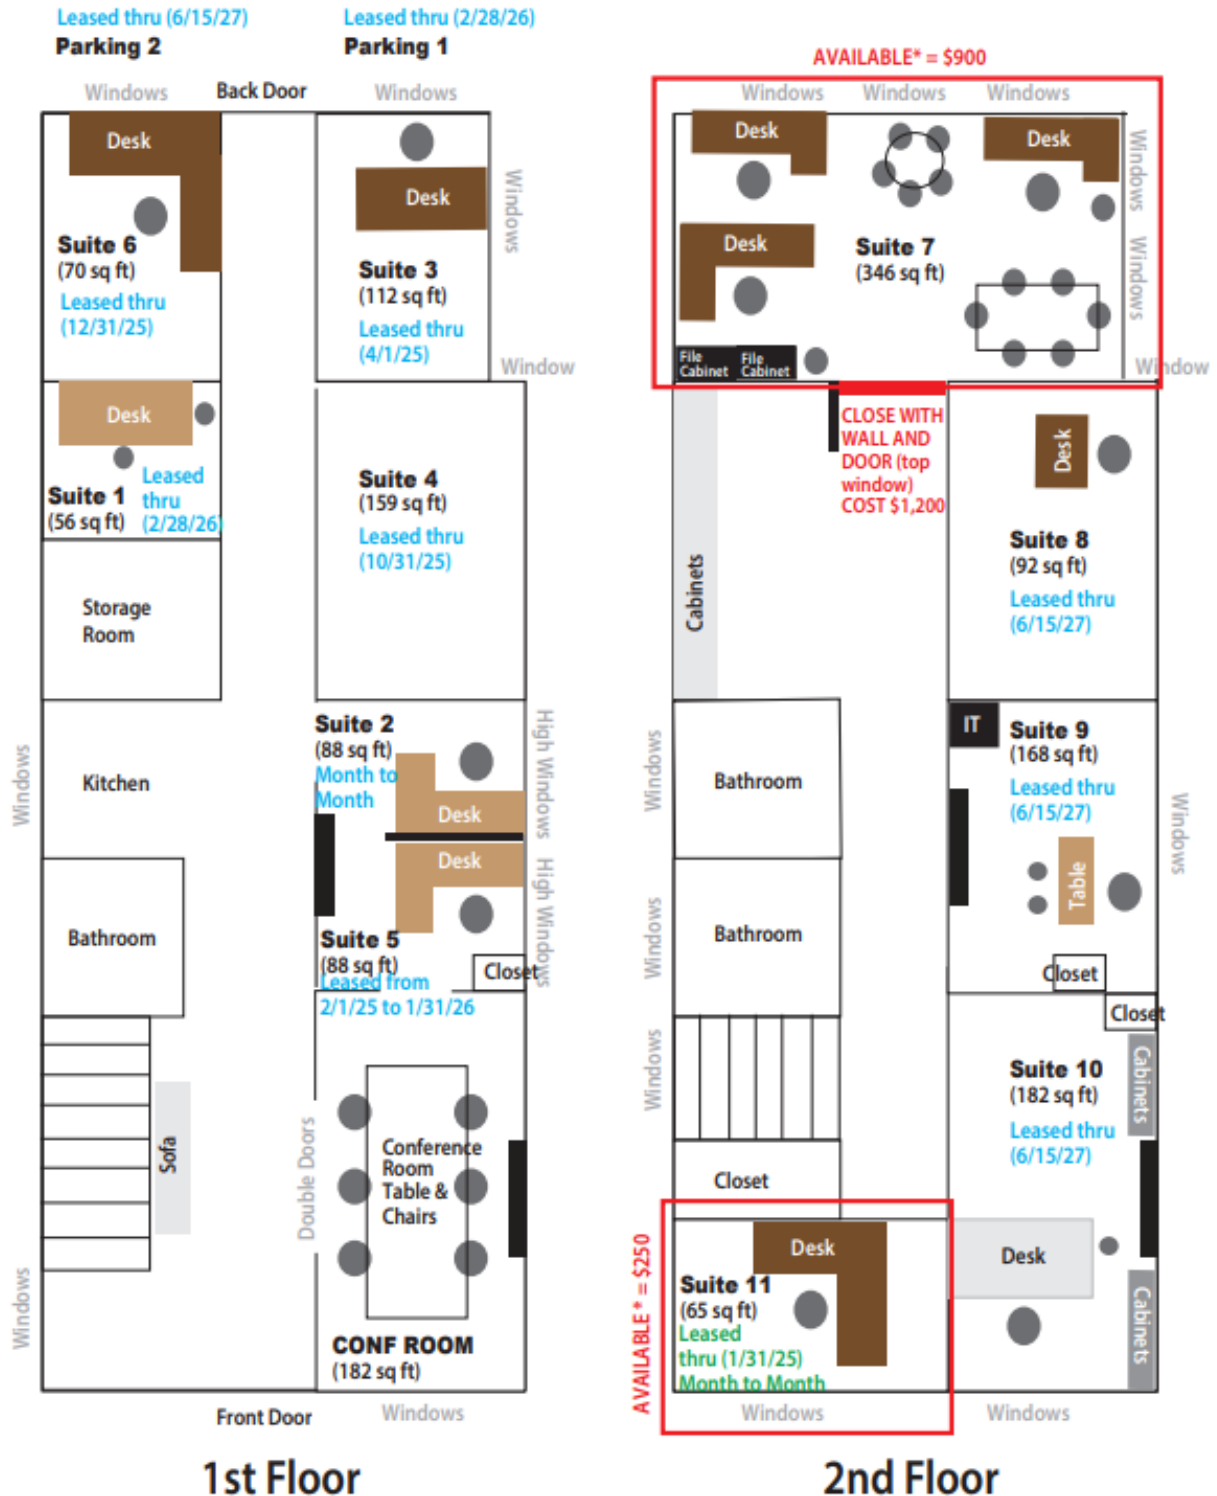



Mike DeHart
Principal Broker
mdehart@hcrky.com
502.500.2504



Emma Noble
Associate
enoble@hcrky.com
765.810.7335