


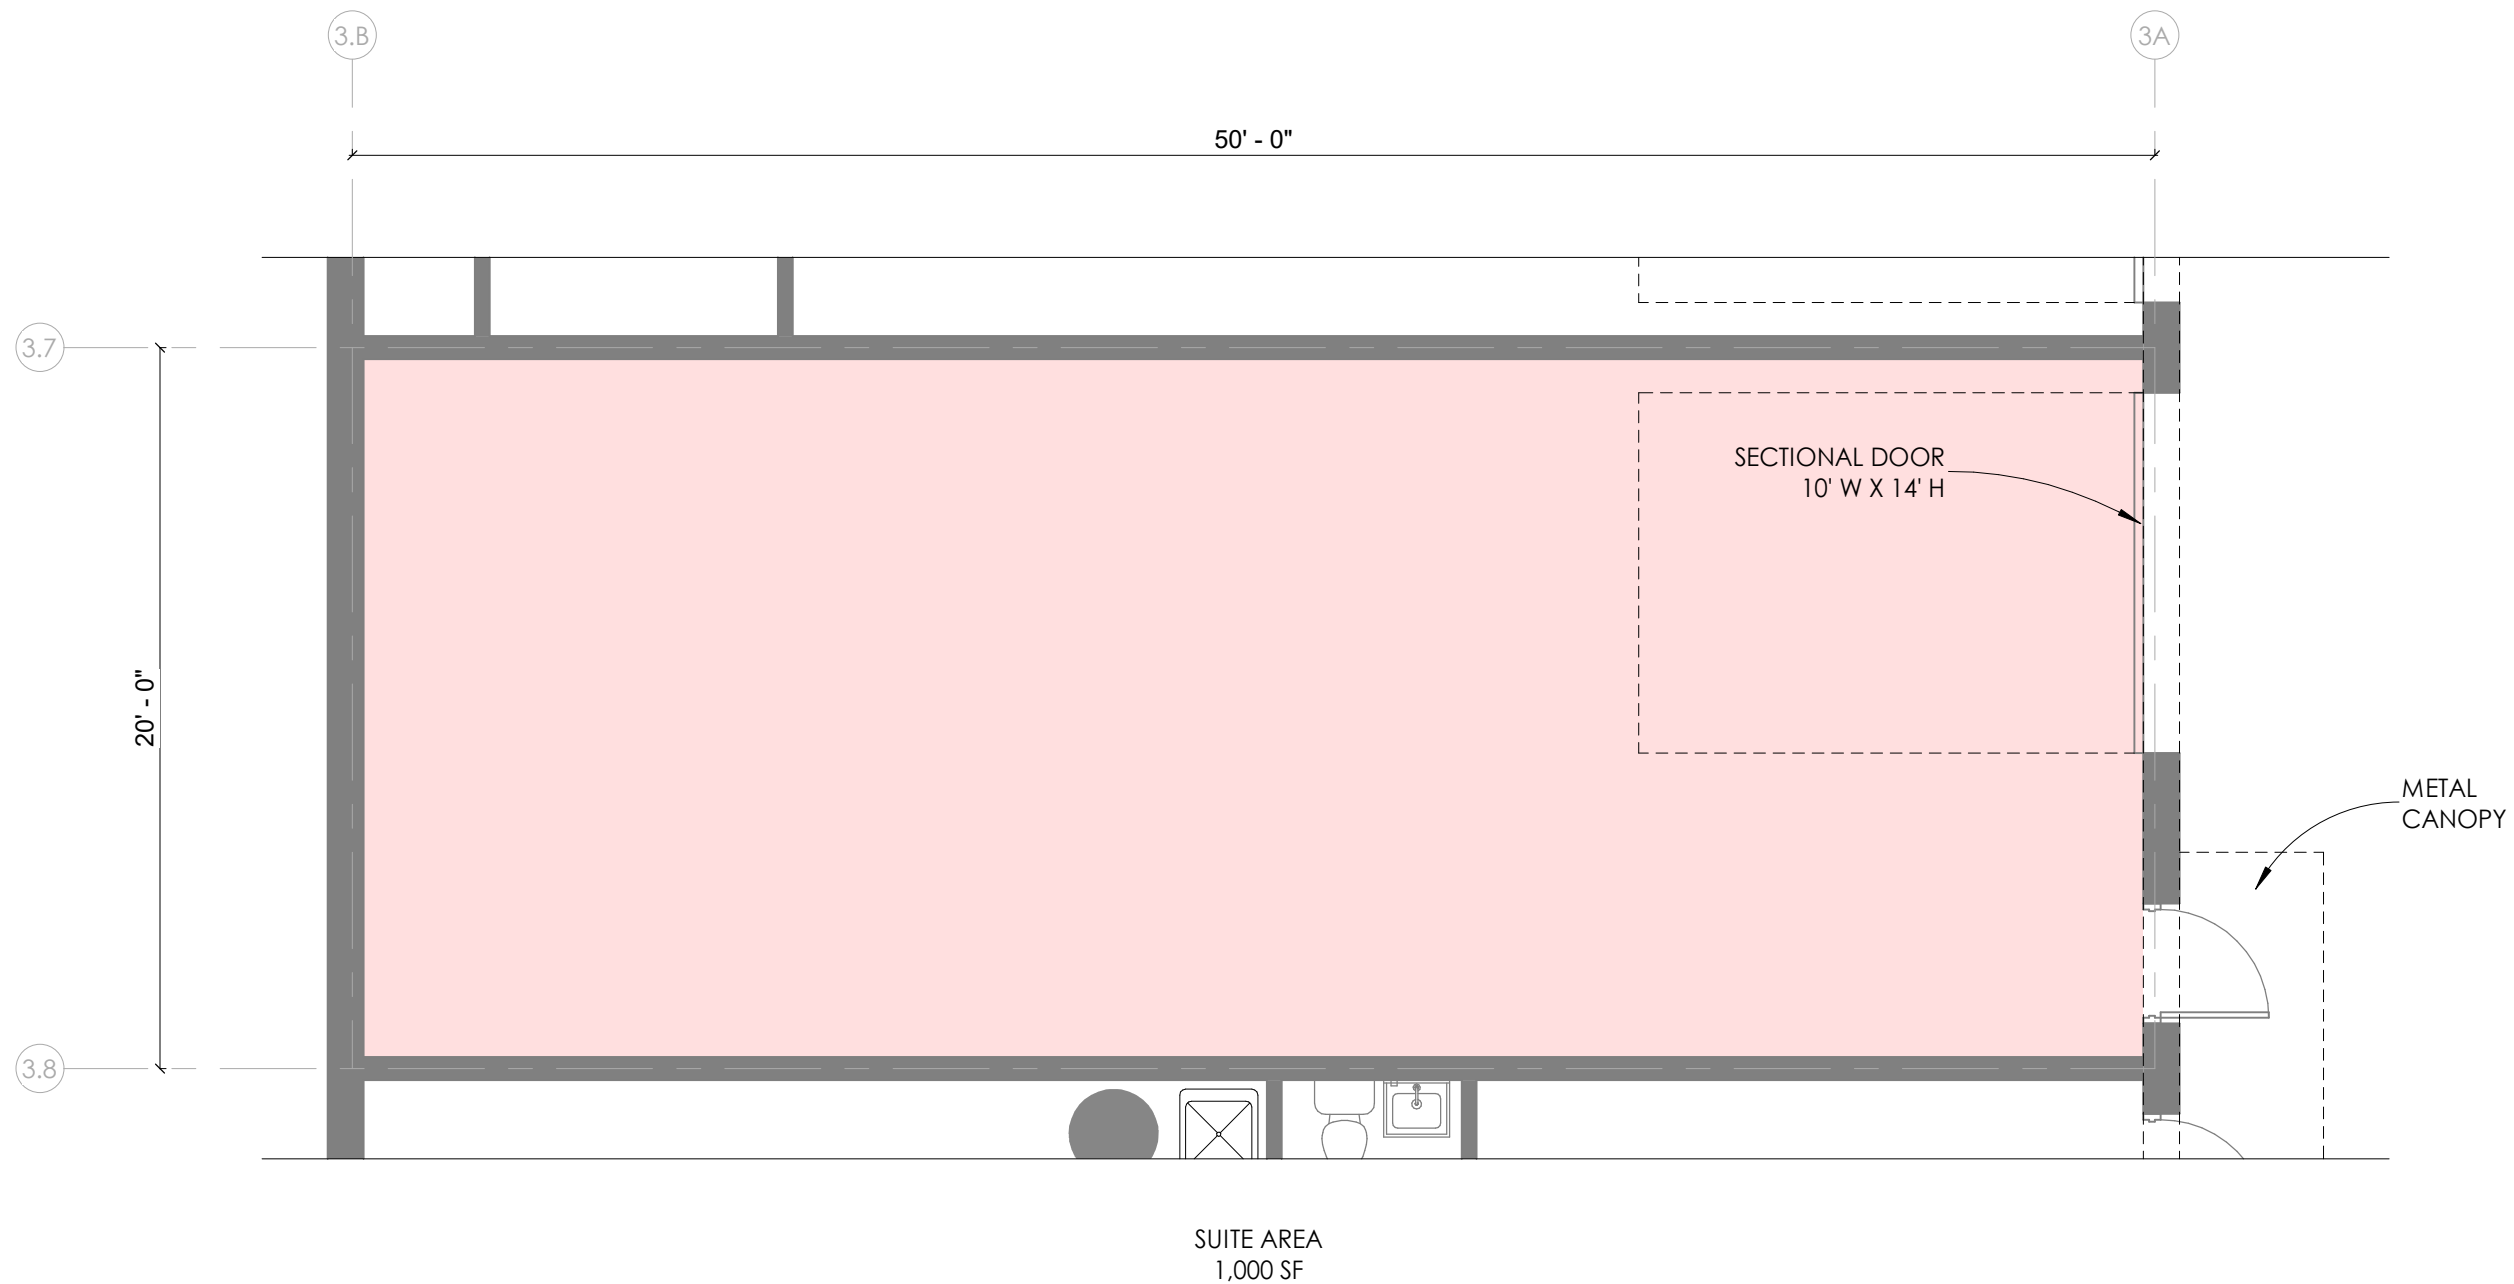

1 SUITE 110 - EXISTING FLOOR PLAN - 1,000SF
3/16" = 1'-0"

