

SALE/LEASE

 Carroll County, Maryland

DOWNTOWN WESTMINSTER OFFICE SPACE

69R W. MAIN STREET | WESTMINSTER, MARYLAND 21157

BUILDING SIZE

4,600 sf (2 stories)

LOT SIZE

.08 Acres

ZONING

C-B (Central Business Zone)

PARKING


Paved parking: front of main entry

UTILITIES

Metropolitan water/sewer via
City of Westminster

HIGHLIGHTS

- ▶ Upgraded interior finishes
- ▶ Located in the Downtown Westminster Business District
- ▶ Well maintained
- ▶ Adjacent to the RockSalt Grille bar/restaurant/tavern
- ▶ Private paved parking in front of main entry
- ▶ Gas-fired HVAC system

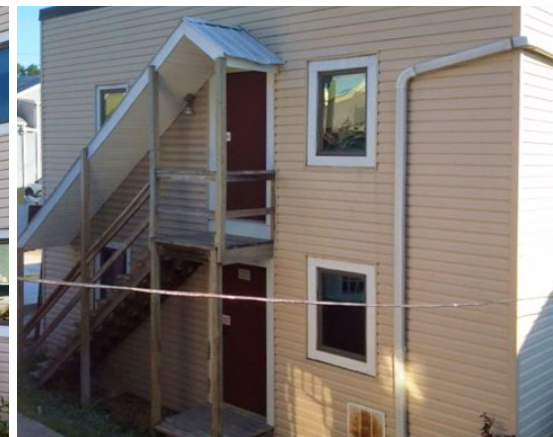

David Sciamarelli | Vice President

☎ 410.953.0357 ✉ dsciamarelli@mackenziecommercial.com

Mackenzie Commercial Real Estate Services, LLC • 410-821-8585 • 2328 W. Joppa Road, Suite 200 | Lutherville-Timonium, Maryland 21093 • www.MACKENZIECOMMERCIAL.com

Chris Walsh | Vice President

☎ 410.953.4857 ✉ cwalsh@mackenziecommercial.com

SALE/LEASE



Carroll County, Maryland

FLOOR PLANS


69R W. MAIN STREET | WESTMINSTER, MARYLAND 21157

Interior finishes include hardwood and carpeted floors, painted sheet rock partition walls with stained wood base, exposed grid, suspended acoustical tile with lay-in fluorescent lighting panels and painted sheet rock ceiling surfaces and stained wood trim surfaces. All interior fixtures represent upgraded materials, and include 6-panel hardwood doors and stained chair rail.


Drawings are not to scale and are not meant to be used for measuring or space planning purposes, but are a visual representation only.

Measurements are approximate.

1ST FLOOR

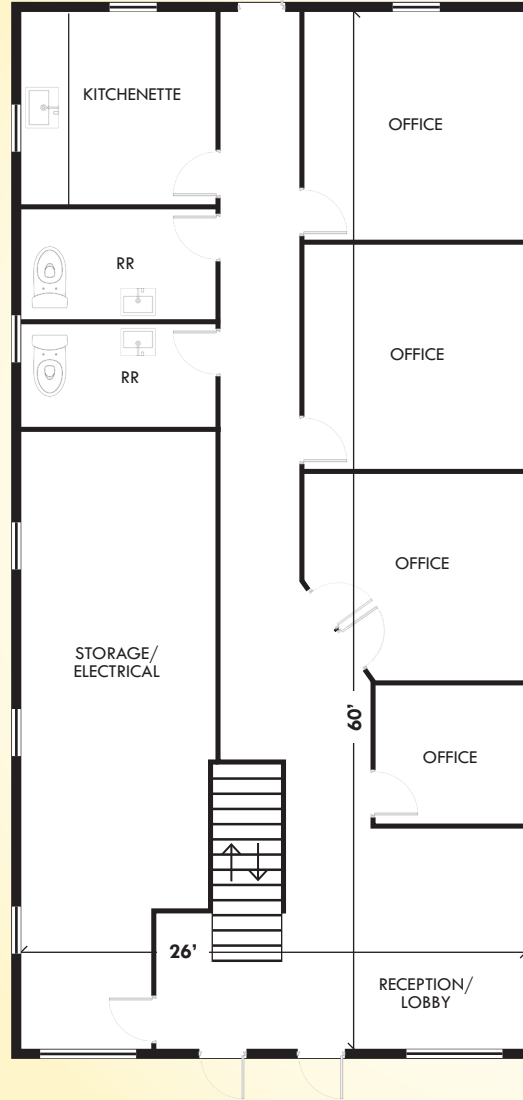

2ND FLOOR

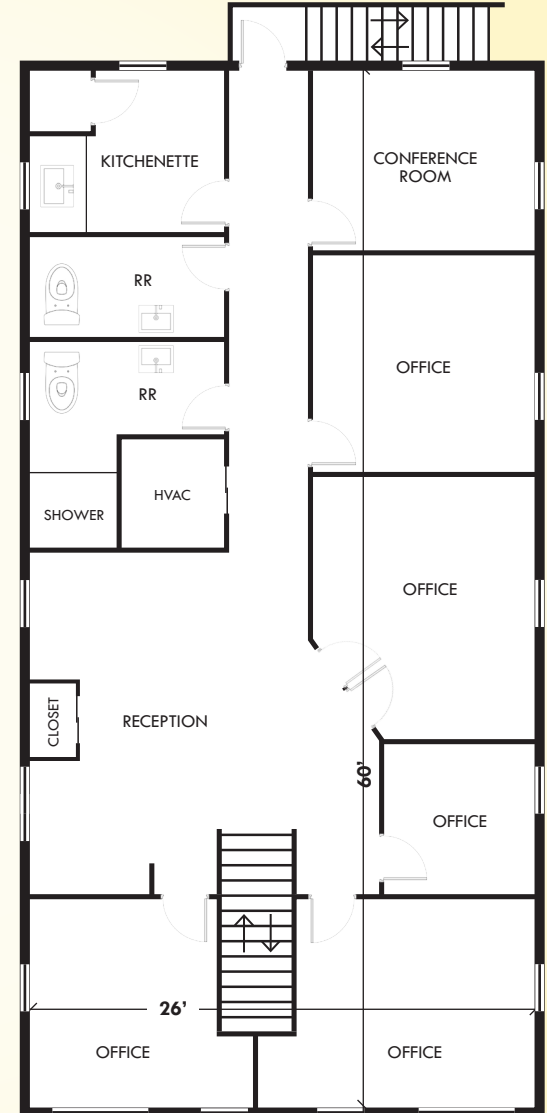

David Sciamarelli | Vice President

☎ 410.953.0357 ✉ dsciamarelli@mackenziecommercial.com

MacKenzie Commercial Real Estate Services, LLC • 410-821-8585 • 2328 W. Joppa Road, Suite 200 | Lutherville-Timonium, Maryland 21103 • www.MACKENZIECOMMERCIAL.com

Chris Walsh | Vice President

☎ 410.953.4857 ✉ cwalsh@mackenziecommercial.com

SALE/LEASE



Carroll County, Maryland

INTERIOR PHOTOS

69R W. MAIN STREET | WESTMINSTER, MARYLAND 21157



David Sciamarelli | Vice President

☎ 410.953.0357 ✉ dsciamarelli@mackenziecommercial.com

Mackenzie Commercial Real Estate Services, LLC • 410-821-8585 • 2328 W. Joppa Road, Suite 200 | Lutherville-Timonium, Maryland 21103 • www.MACKENZIECOMMERCIAL.com

Chris Walsh | Vice President


☎ 410.953.4857 ✉ cwalsh@mackenziecommercial.com

SALE/LEASE

Carroll County, Maryland

NEARBY AMENITIES

69R W. MAIN STREET | WESTMINSTER, MARYLAND 21157

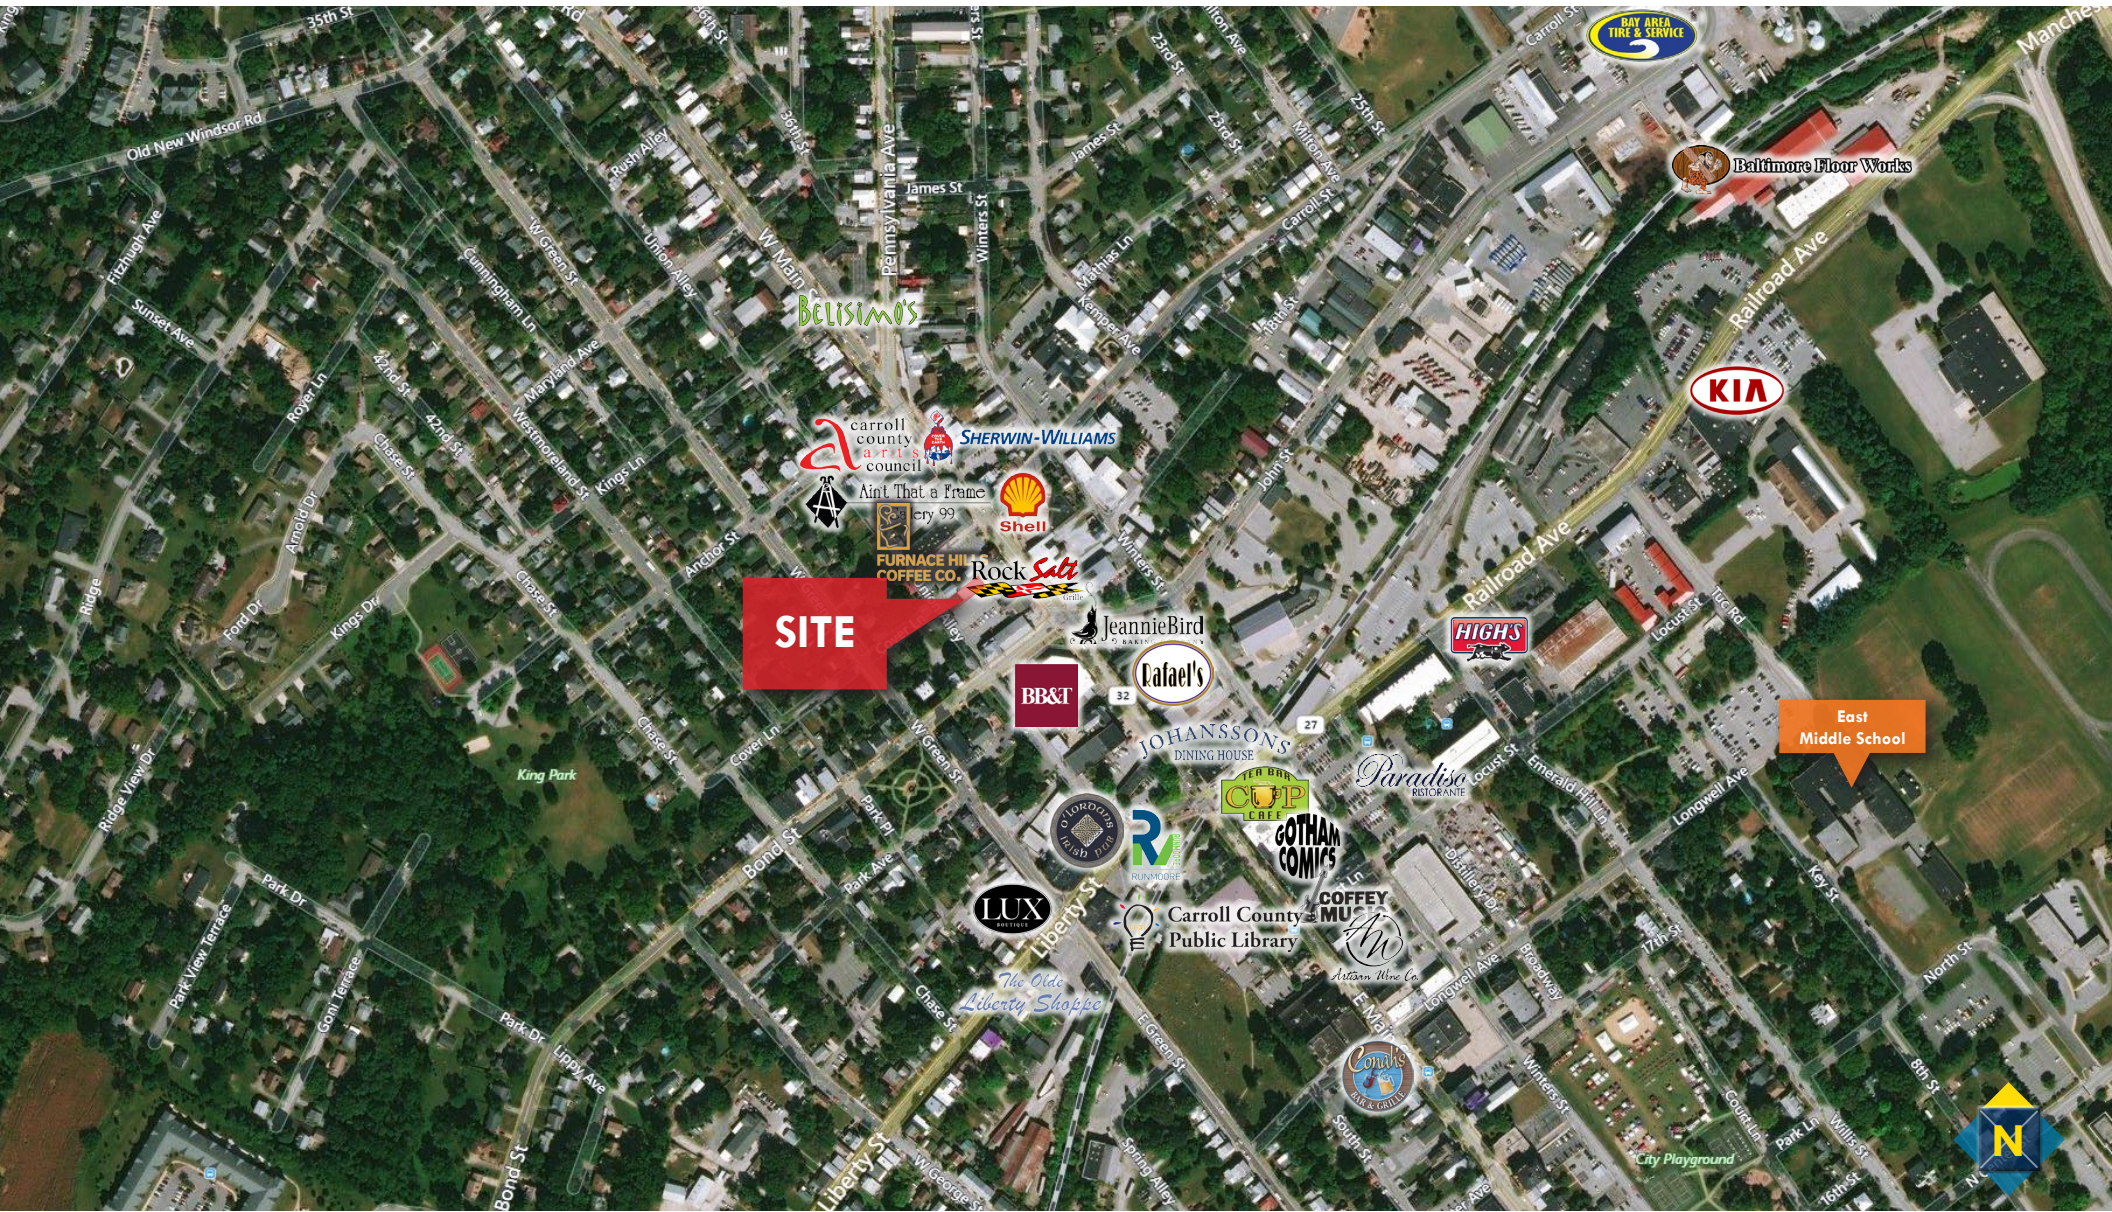

SALE/LEASE

Carroll County, Maryland

WESTMINSTER TRADE AREA

69R W. MAIN STREET | WESTMINSTER, MARYLAND 21157

