

OFFICE SPACE FOR LEASE

2423 WEST MARCH LANE

STOCKTON, CALIFORNIA

RATE: \$1.25 PSF MG



CONTACT US

STEVE WHITE

Vice President
Lic. 01781200
+1 209 476 2906
steve.white@cbre.com

BRIAN PETERSON

Senior Vice President
Lic. 01718738
+1 209 476 2907
brian.peterson@cbre.com

www.cbre.us/cacentralvalley

CBRE

OFFICE SPACE FOR LEASE

2423 WEST MARCH LANE


STOCKTON, CALIFORNIA



FLOOR PLAN

STE. 200 - $\pm$ 4,453 RSF

STE. 201 - $\pm$ 1,500 RSF

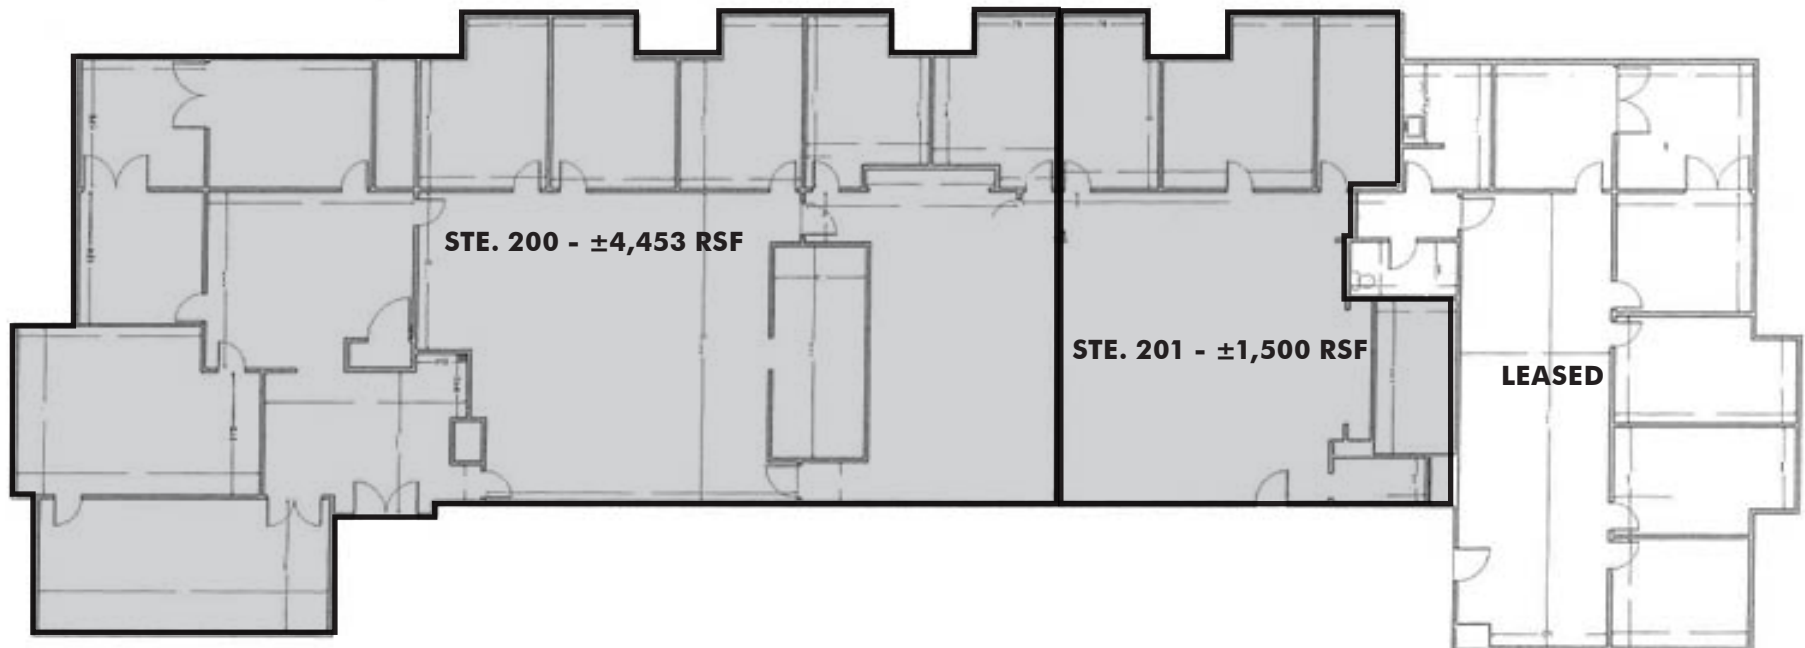

MAXIMUM CONTIGUOUS UP TO- $\pm$ 5,953
RSF

NOT TO SCALE -- ALL DIMENSIONS ARE APPROXIMATE.

www.cbre.us/cacentralvalley

CBRE

OFFICE SPACE FOR LEASE **2423 WEST MARCH LANE**

STOCKTON, CALIFORNIA

PROPERTY FEATURES

- + Premier upper level office condominium on March Lane
- + Great central location
- + Elevator in building
- + Bathrooms
- + Easy access to I-5
- + Close proximity to a variety of restaurants, retail and other business services
- + Within walking distance to many business services



© 2021 CBRE, Inc. All rights reserved. This information has been obtained from sources believed reliable, but has not been verified for accuracy or completeness. You should conduct a careful, independent investigation of the property and verify all information. Any reliance on this information is solely at your own risk. CBRE and the CBRE logo are service marks of CBRE, Inc. All other marks displayed on this document are the property of their respective owners. Photos herein are the property of their respective owners. Use of these images without the express written consent of the owner is prohibited. 52099

www.cbre.us/cacentralvalley

CBRE

OFFICE SPACE FOR LEASE
2423 WEST MARCH LANE

STOCKTON, CALIFORNIA



www.cbre.us/cacentralvalley

CBRE