


SCALE: 3/16"=1'-0"

DRAWN BY: RLK

DATE: 02.07.17

REVISIONS	BY
02.07.17	RLK
02.16.17	RLK

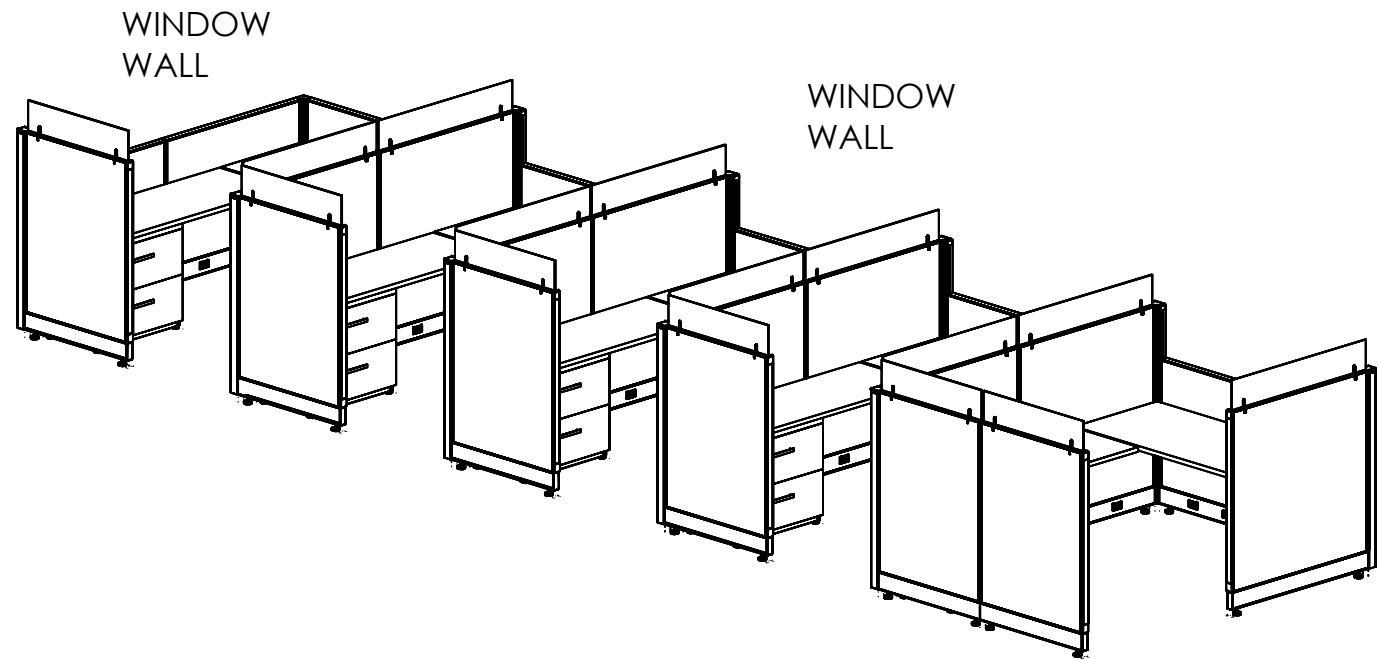

PANELS ALONG WINDOW - 39H
ALL OTHER PANELS - 53H WITH A 8H FRAMELESS GLASS - TOTAL HEIGHT - 61H

