




1 WASTE RECEPTACLE  
SURROUNDED BY 6" TALL  
FENCE ENCLOSURE & GATES  
(12'x12' INSIDE CLEAR OPENING)

EXHIBIT A - SITE PLAN  
PROJECT NO. 712279  
LOCATION: CARROLLTON, KY  
LANDLORD: *ASAC*  
TENANT: *ASAC*

*ASAC*

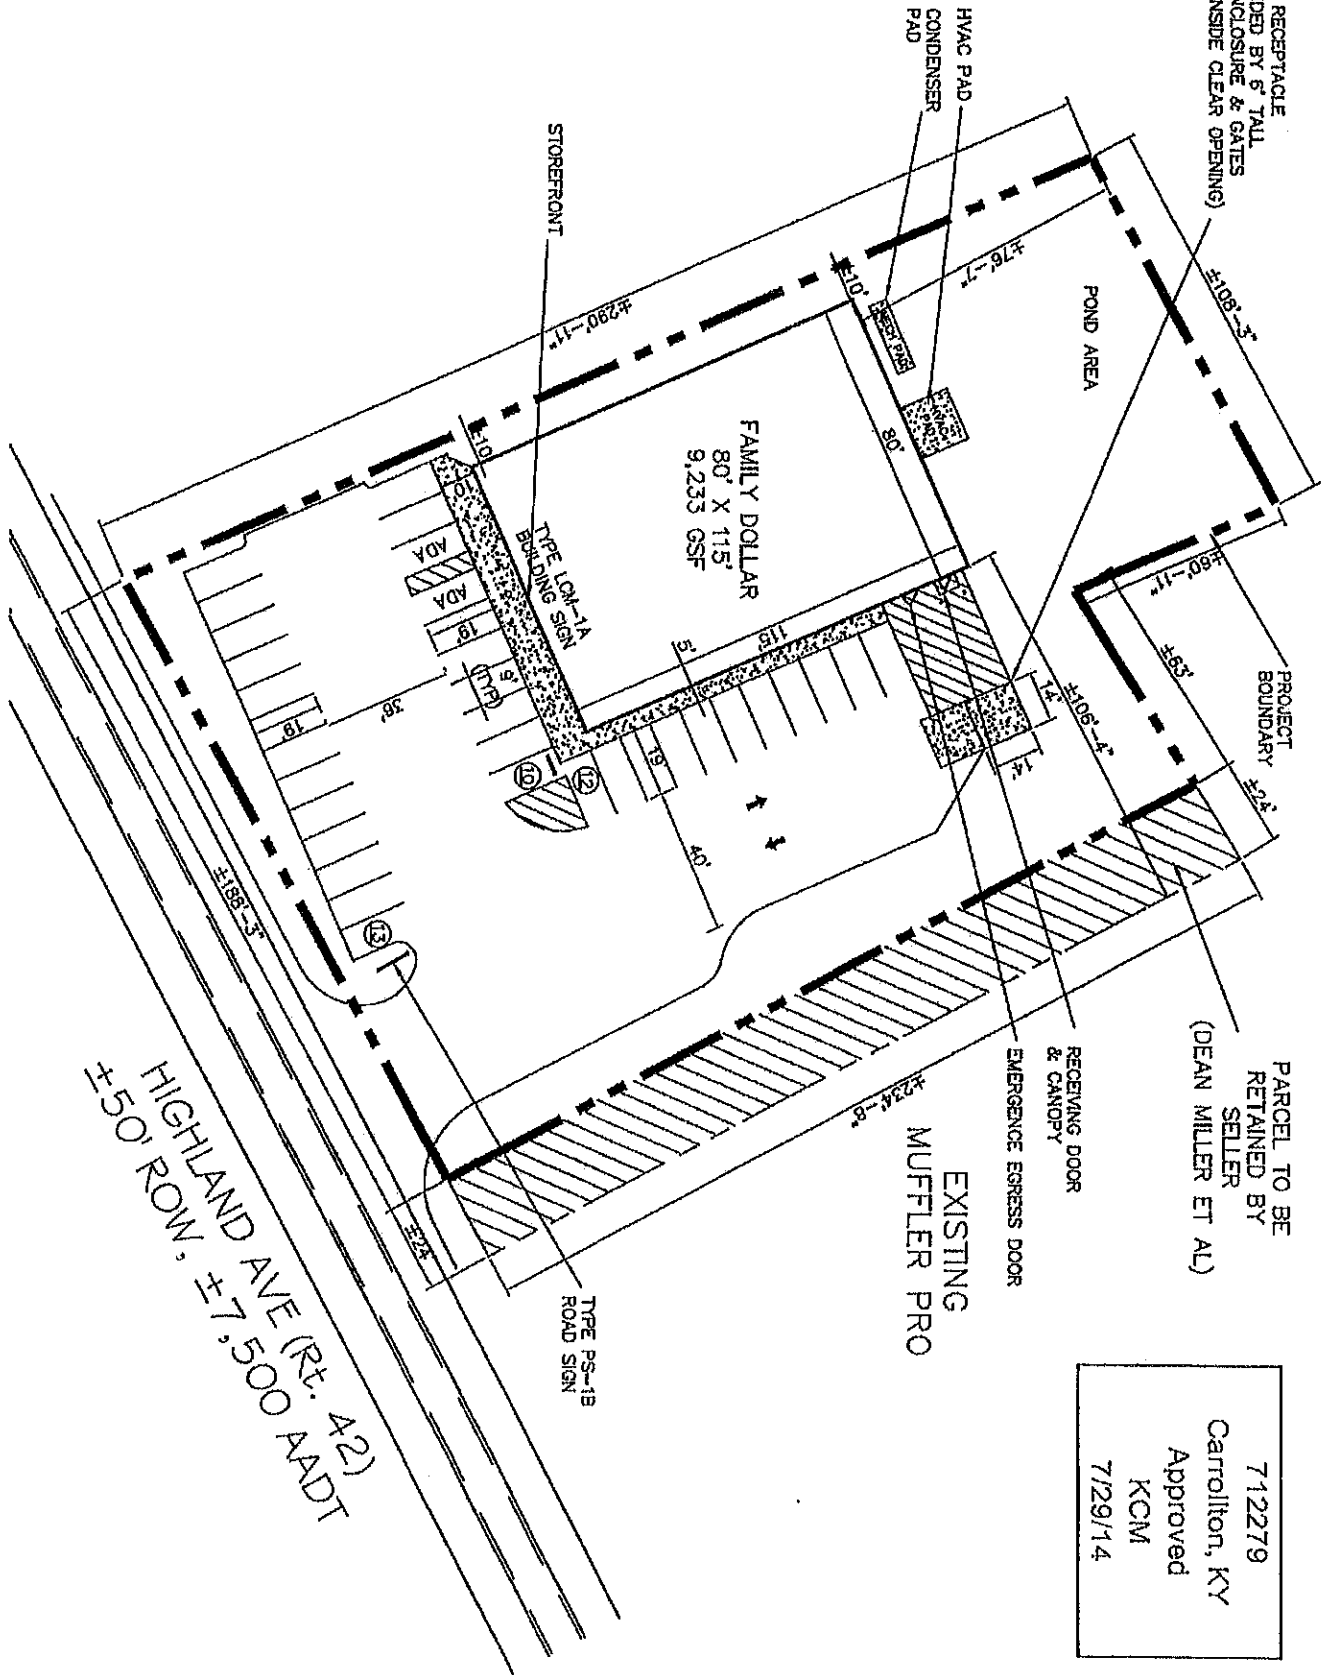

PARCEL TO BE  
RETAINED BY  
SELLER  
(DEAN MILLER ET AL)

712279  
Carrollton, KY  
Approved  
KCM  
7/29/14

HIGHLAND AVE (Rt. 42)  
±50' ROW, ±7,500 AADT