


SPRING CREEK DRIVE EXTENSION

SILVER MINNOW DRIVE

EBRIGHT LANE

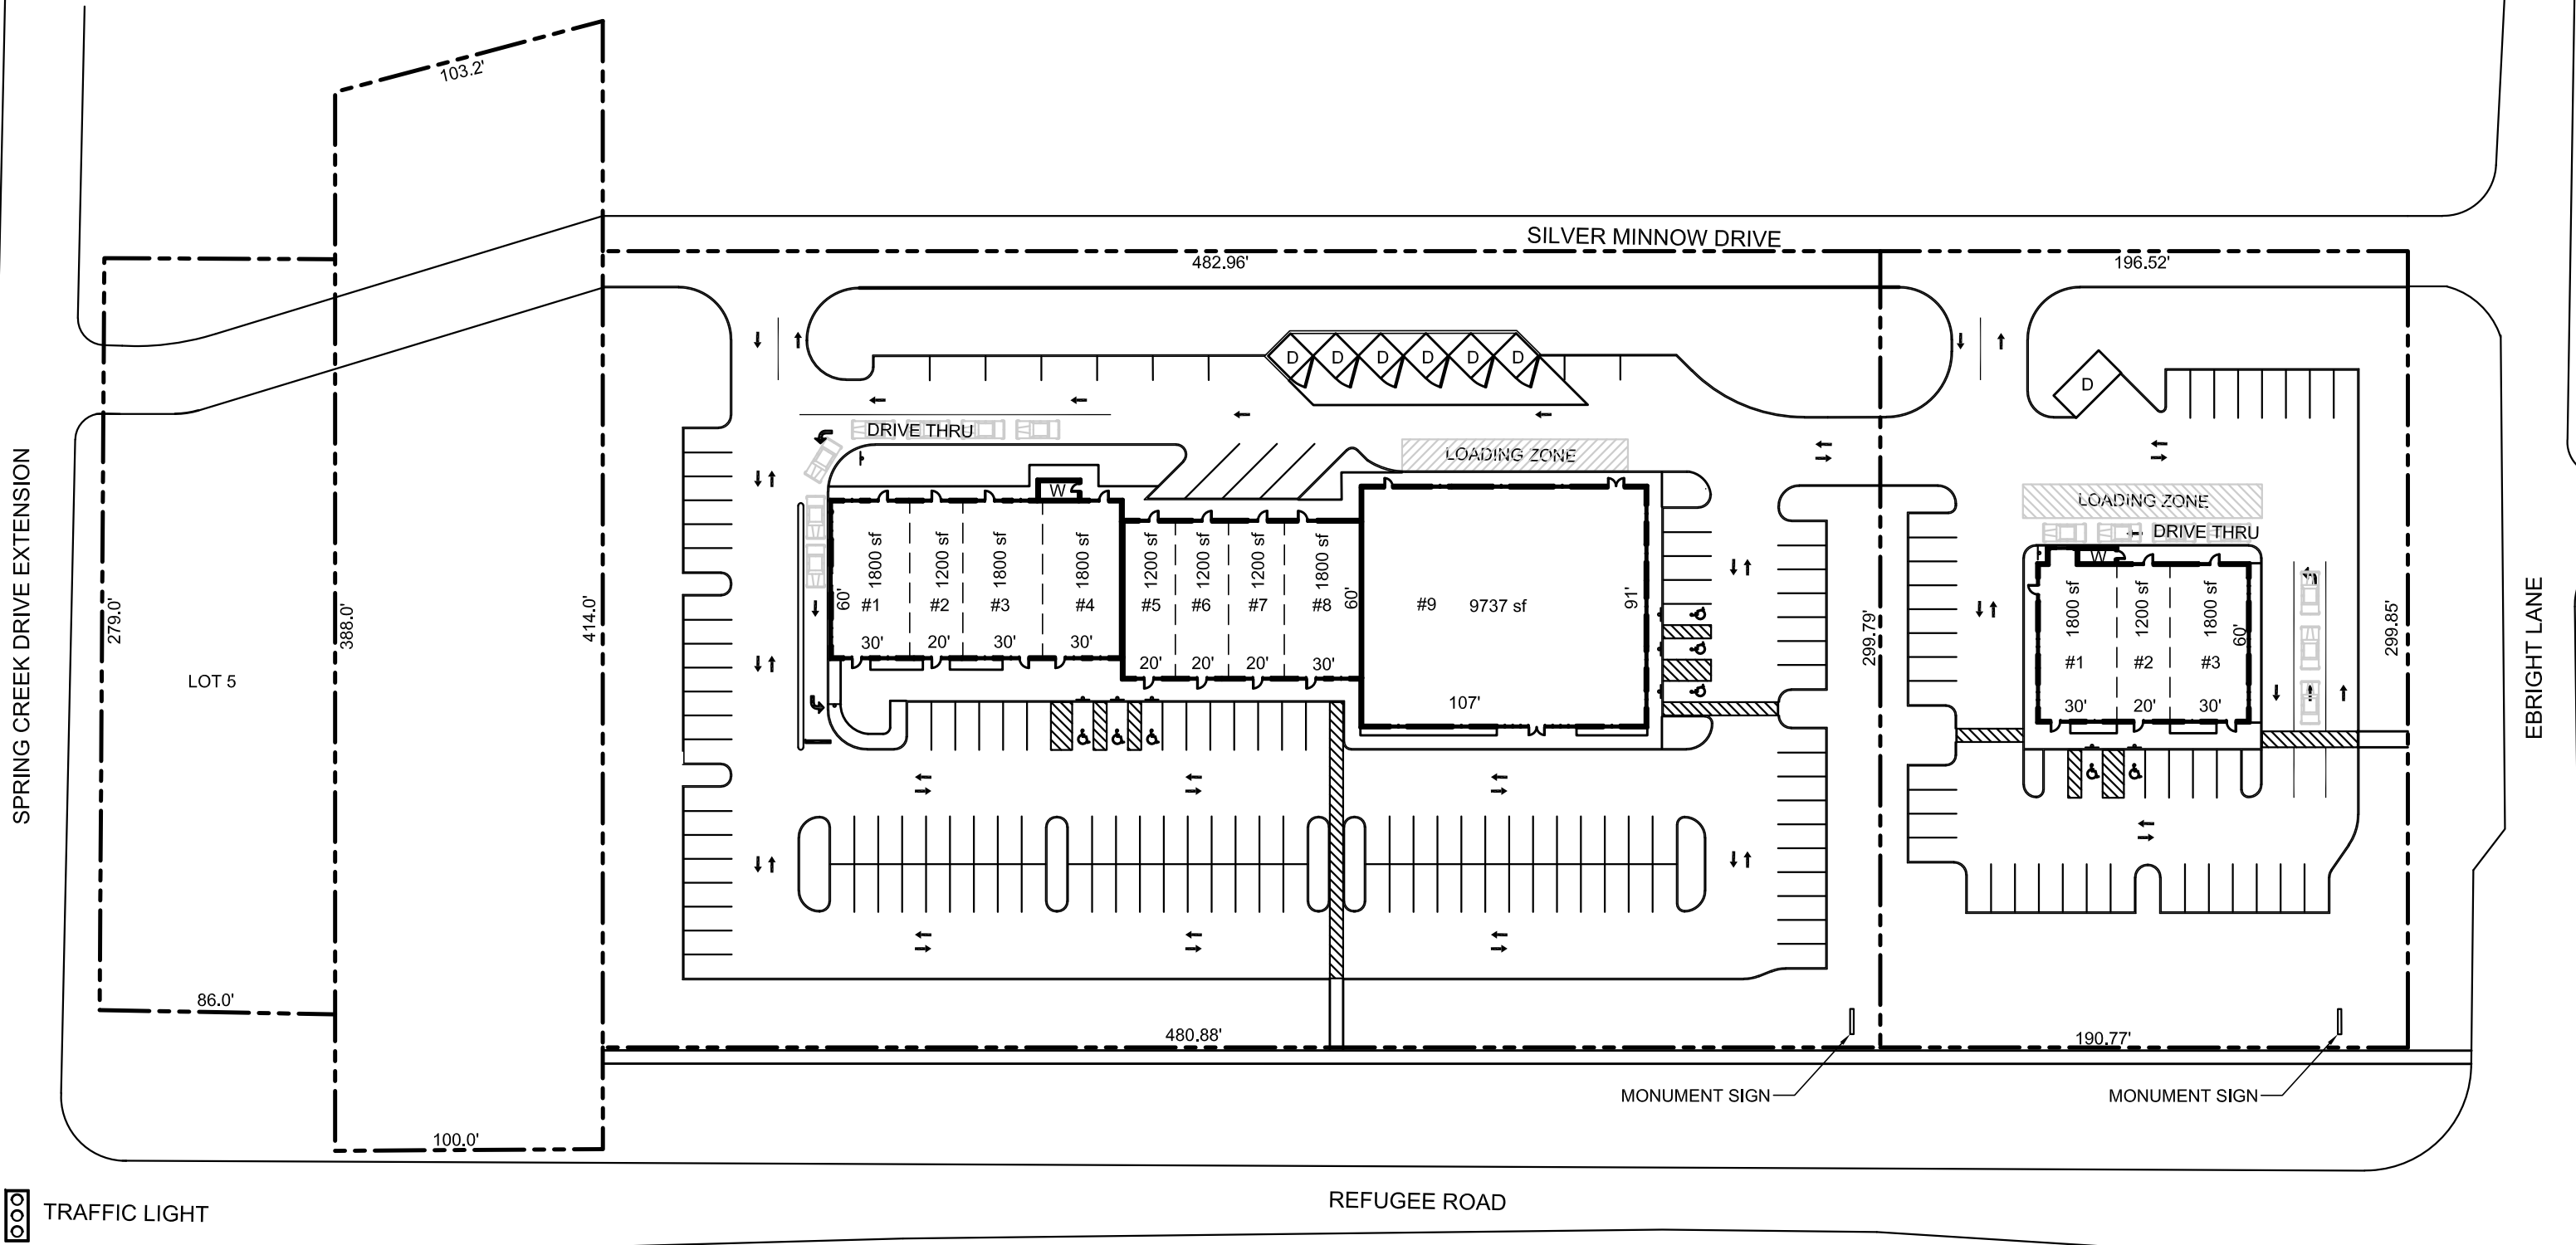


TRAFFIC LIGHT

REFUGEE ROAD



# SITE LAY-OUT PLAN

SCALE: 1" = 60'-0" PICKERINGTON - REFUGEE ROAD, BDT ARCHITECTS (29 JUNE 2021)

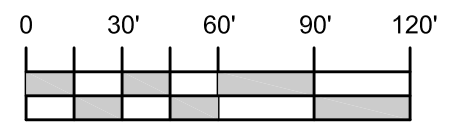

WEST LOT	
LOT SIZE:	3.31 AC
BUILDING:	21,737 SF
PARKING:	132
ADA PARKING:	6
TOTAL:	138

EAST LOT	
LOT SIZE:	1.37 AC
BUILDING:	4,956 SF
PARKING:	39
ADA PARKING:	2
TOTAL:	41