




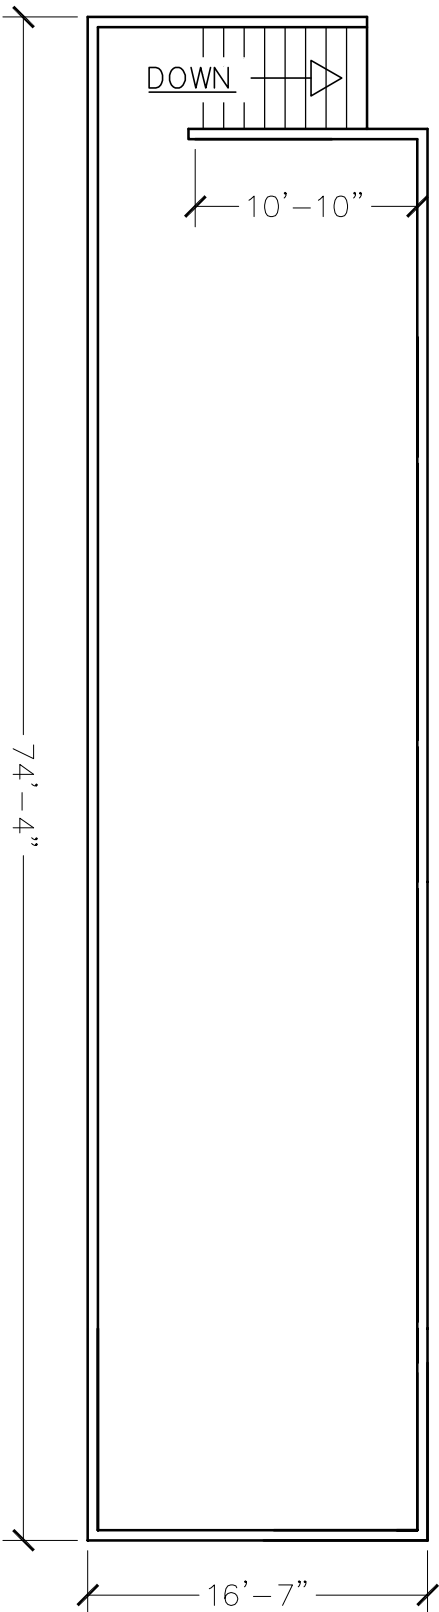


UPSTAIRS

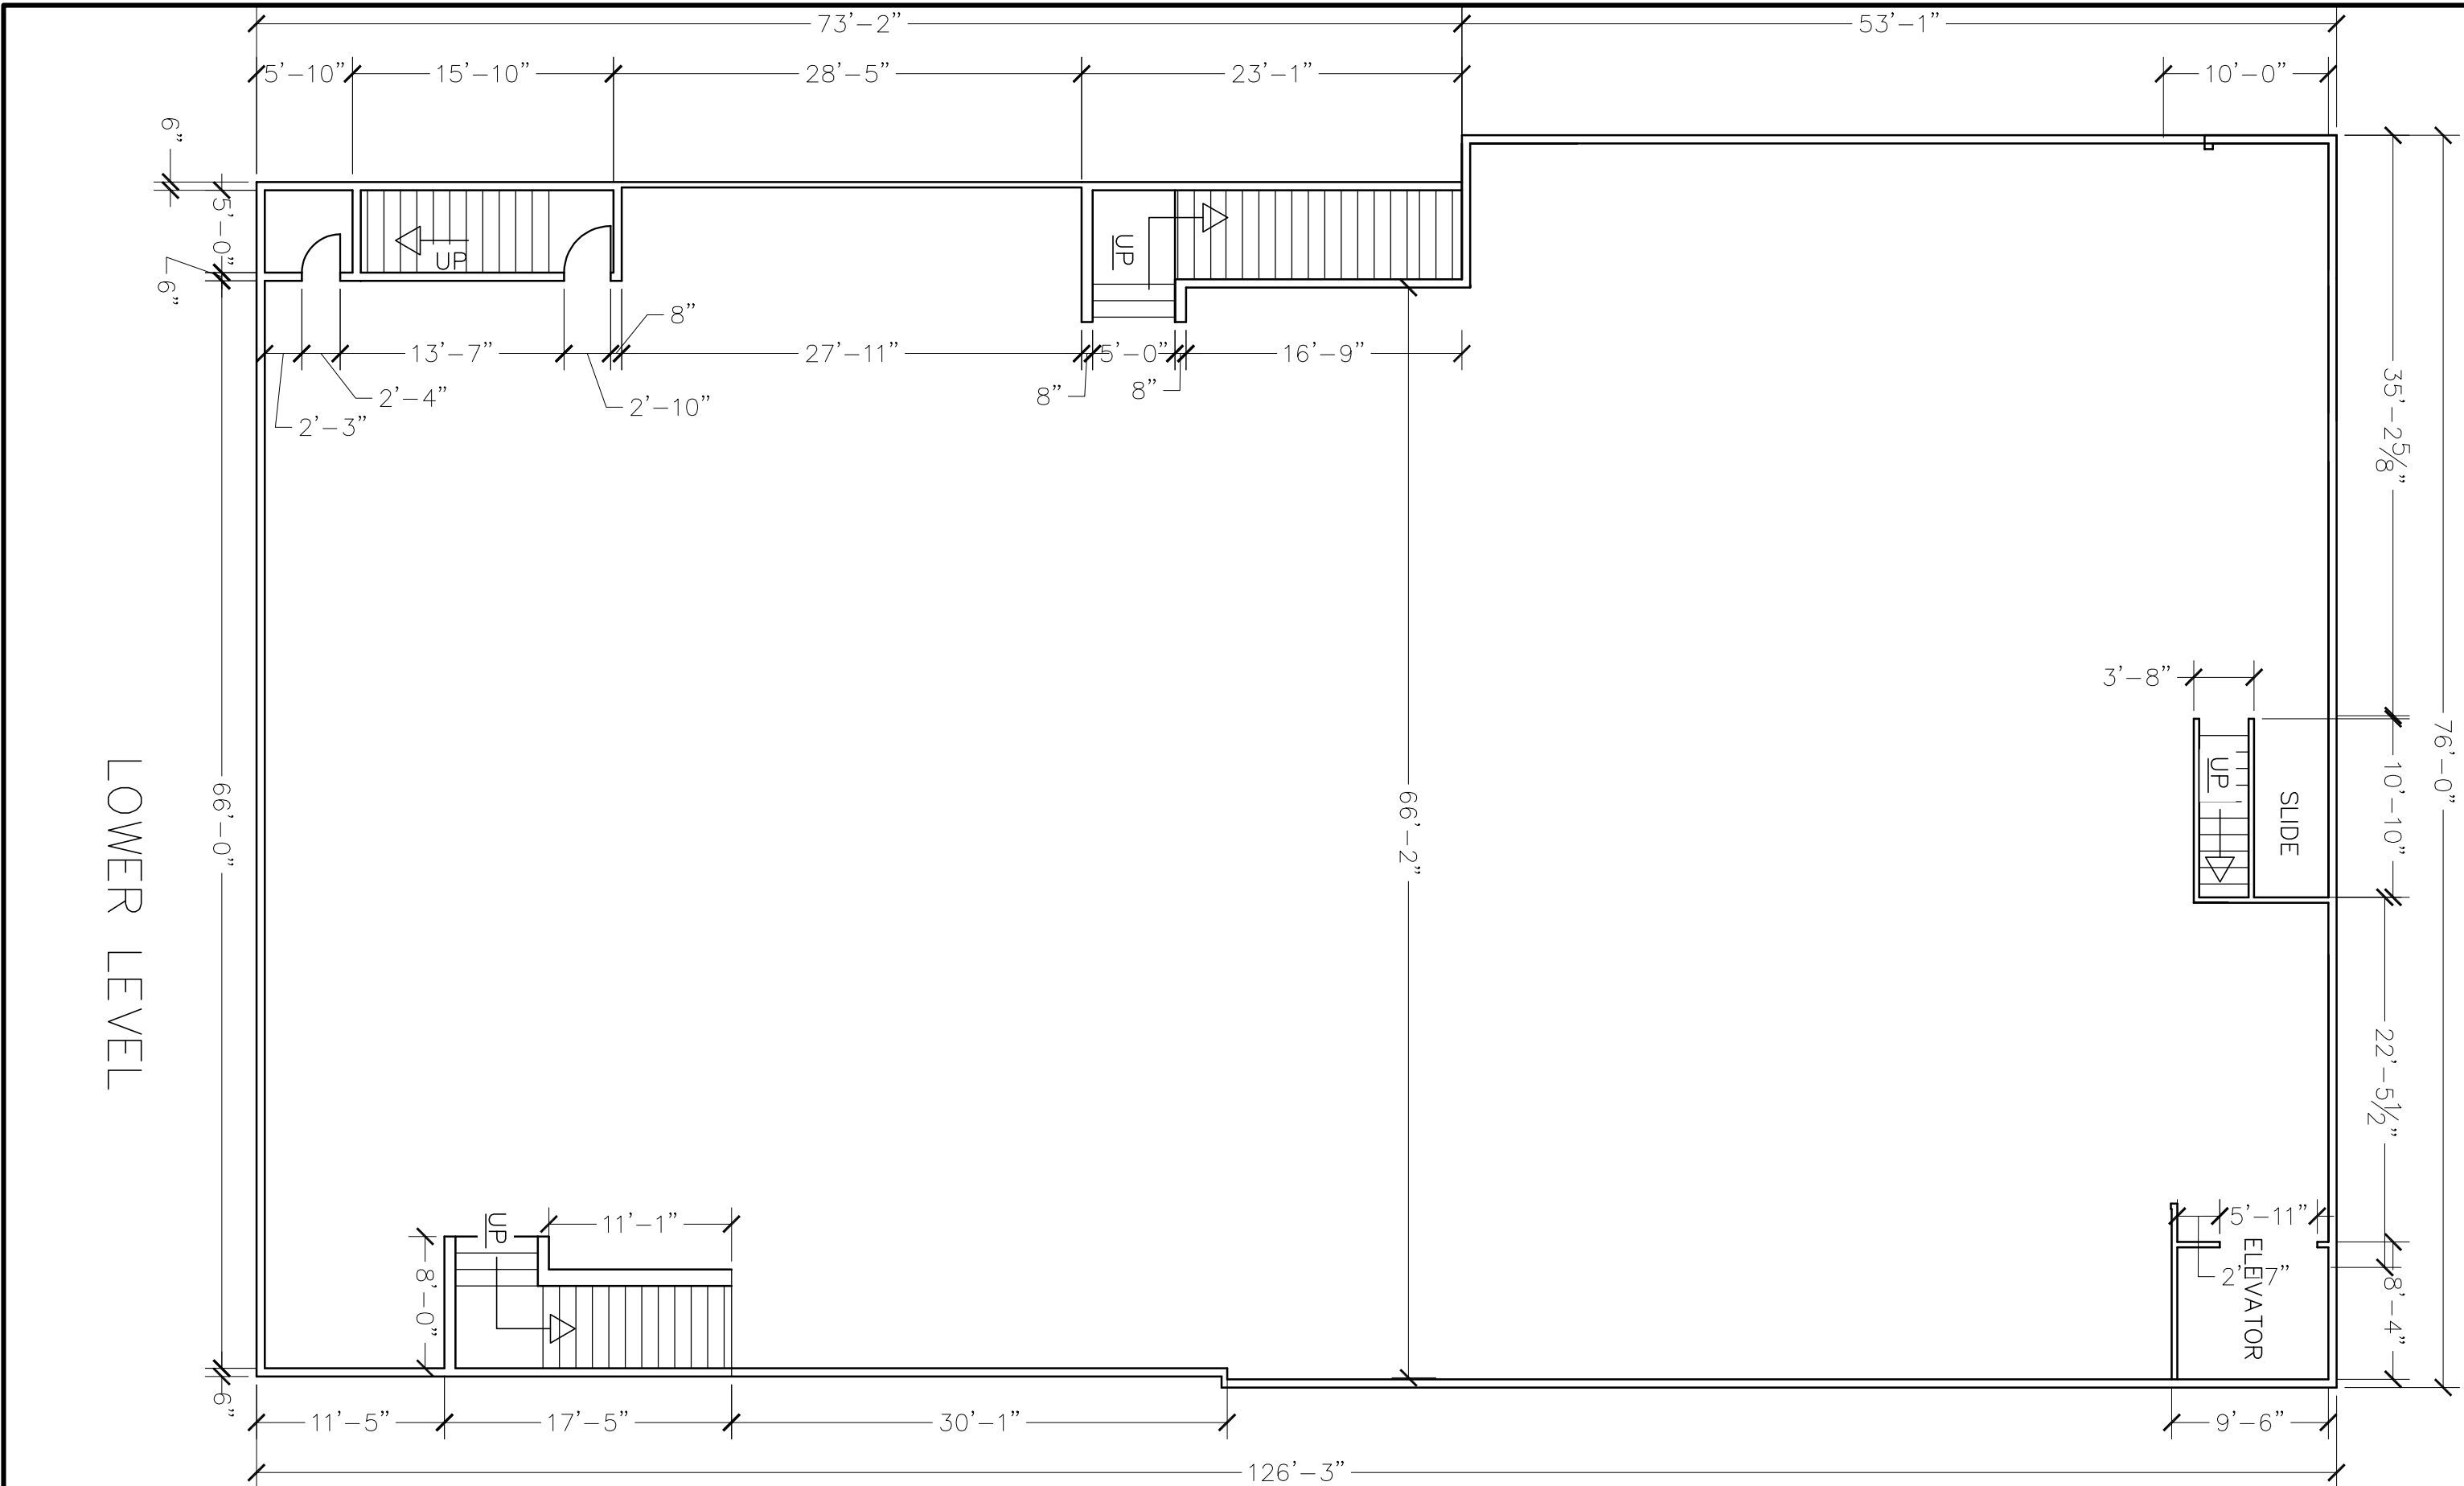

LOWER LEVEL

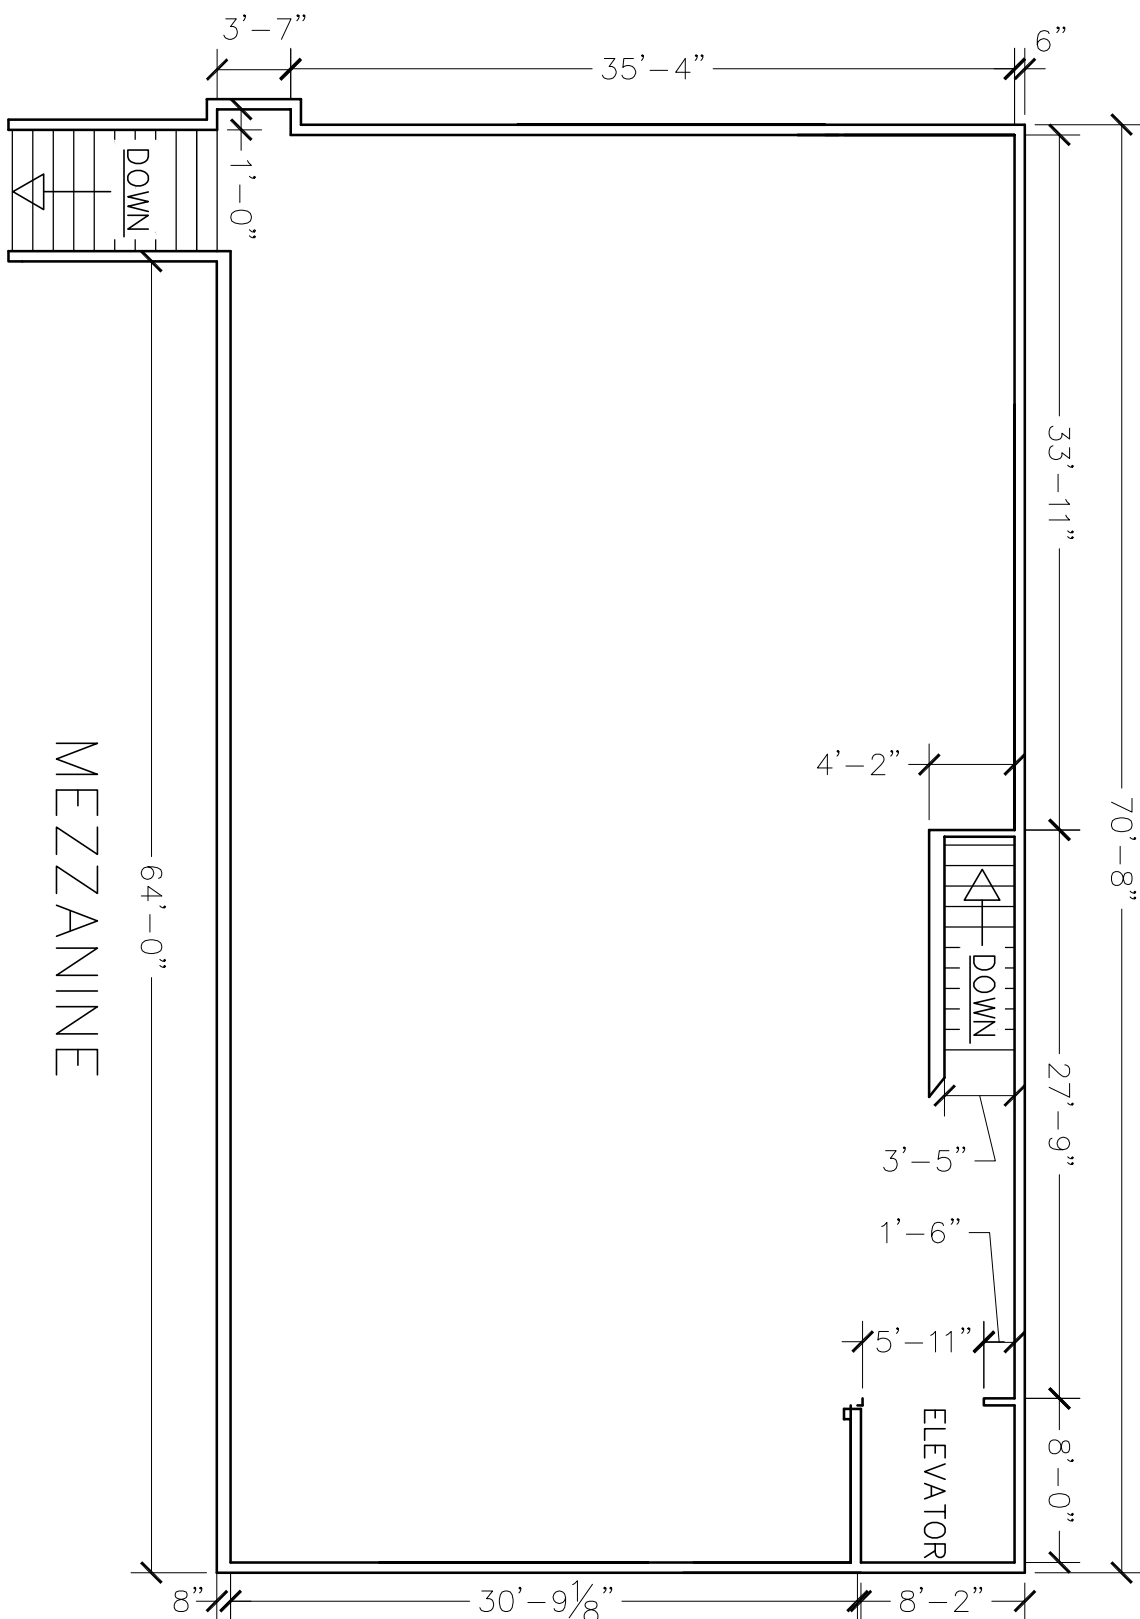

MEZZANINE

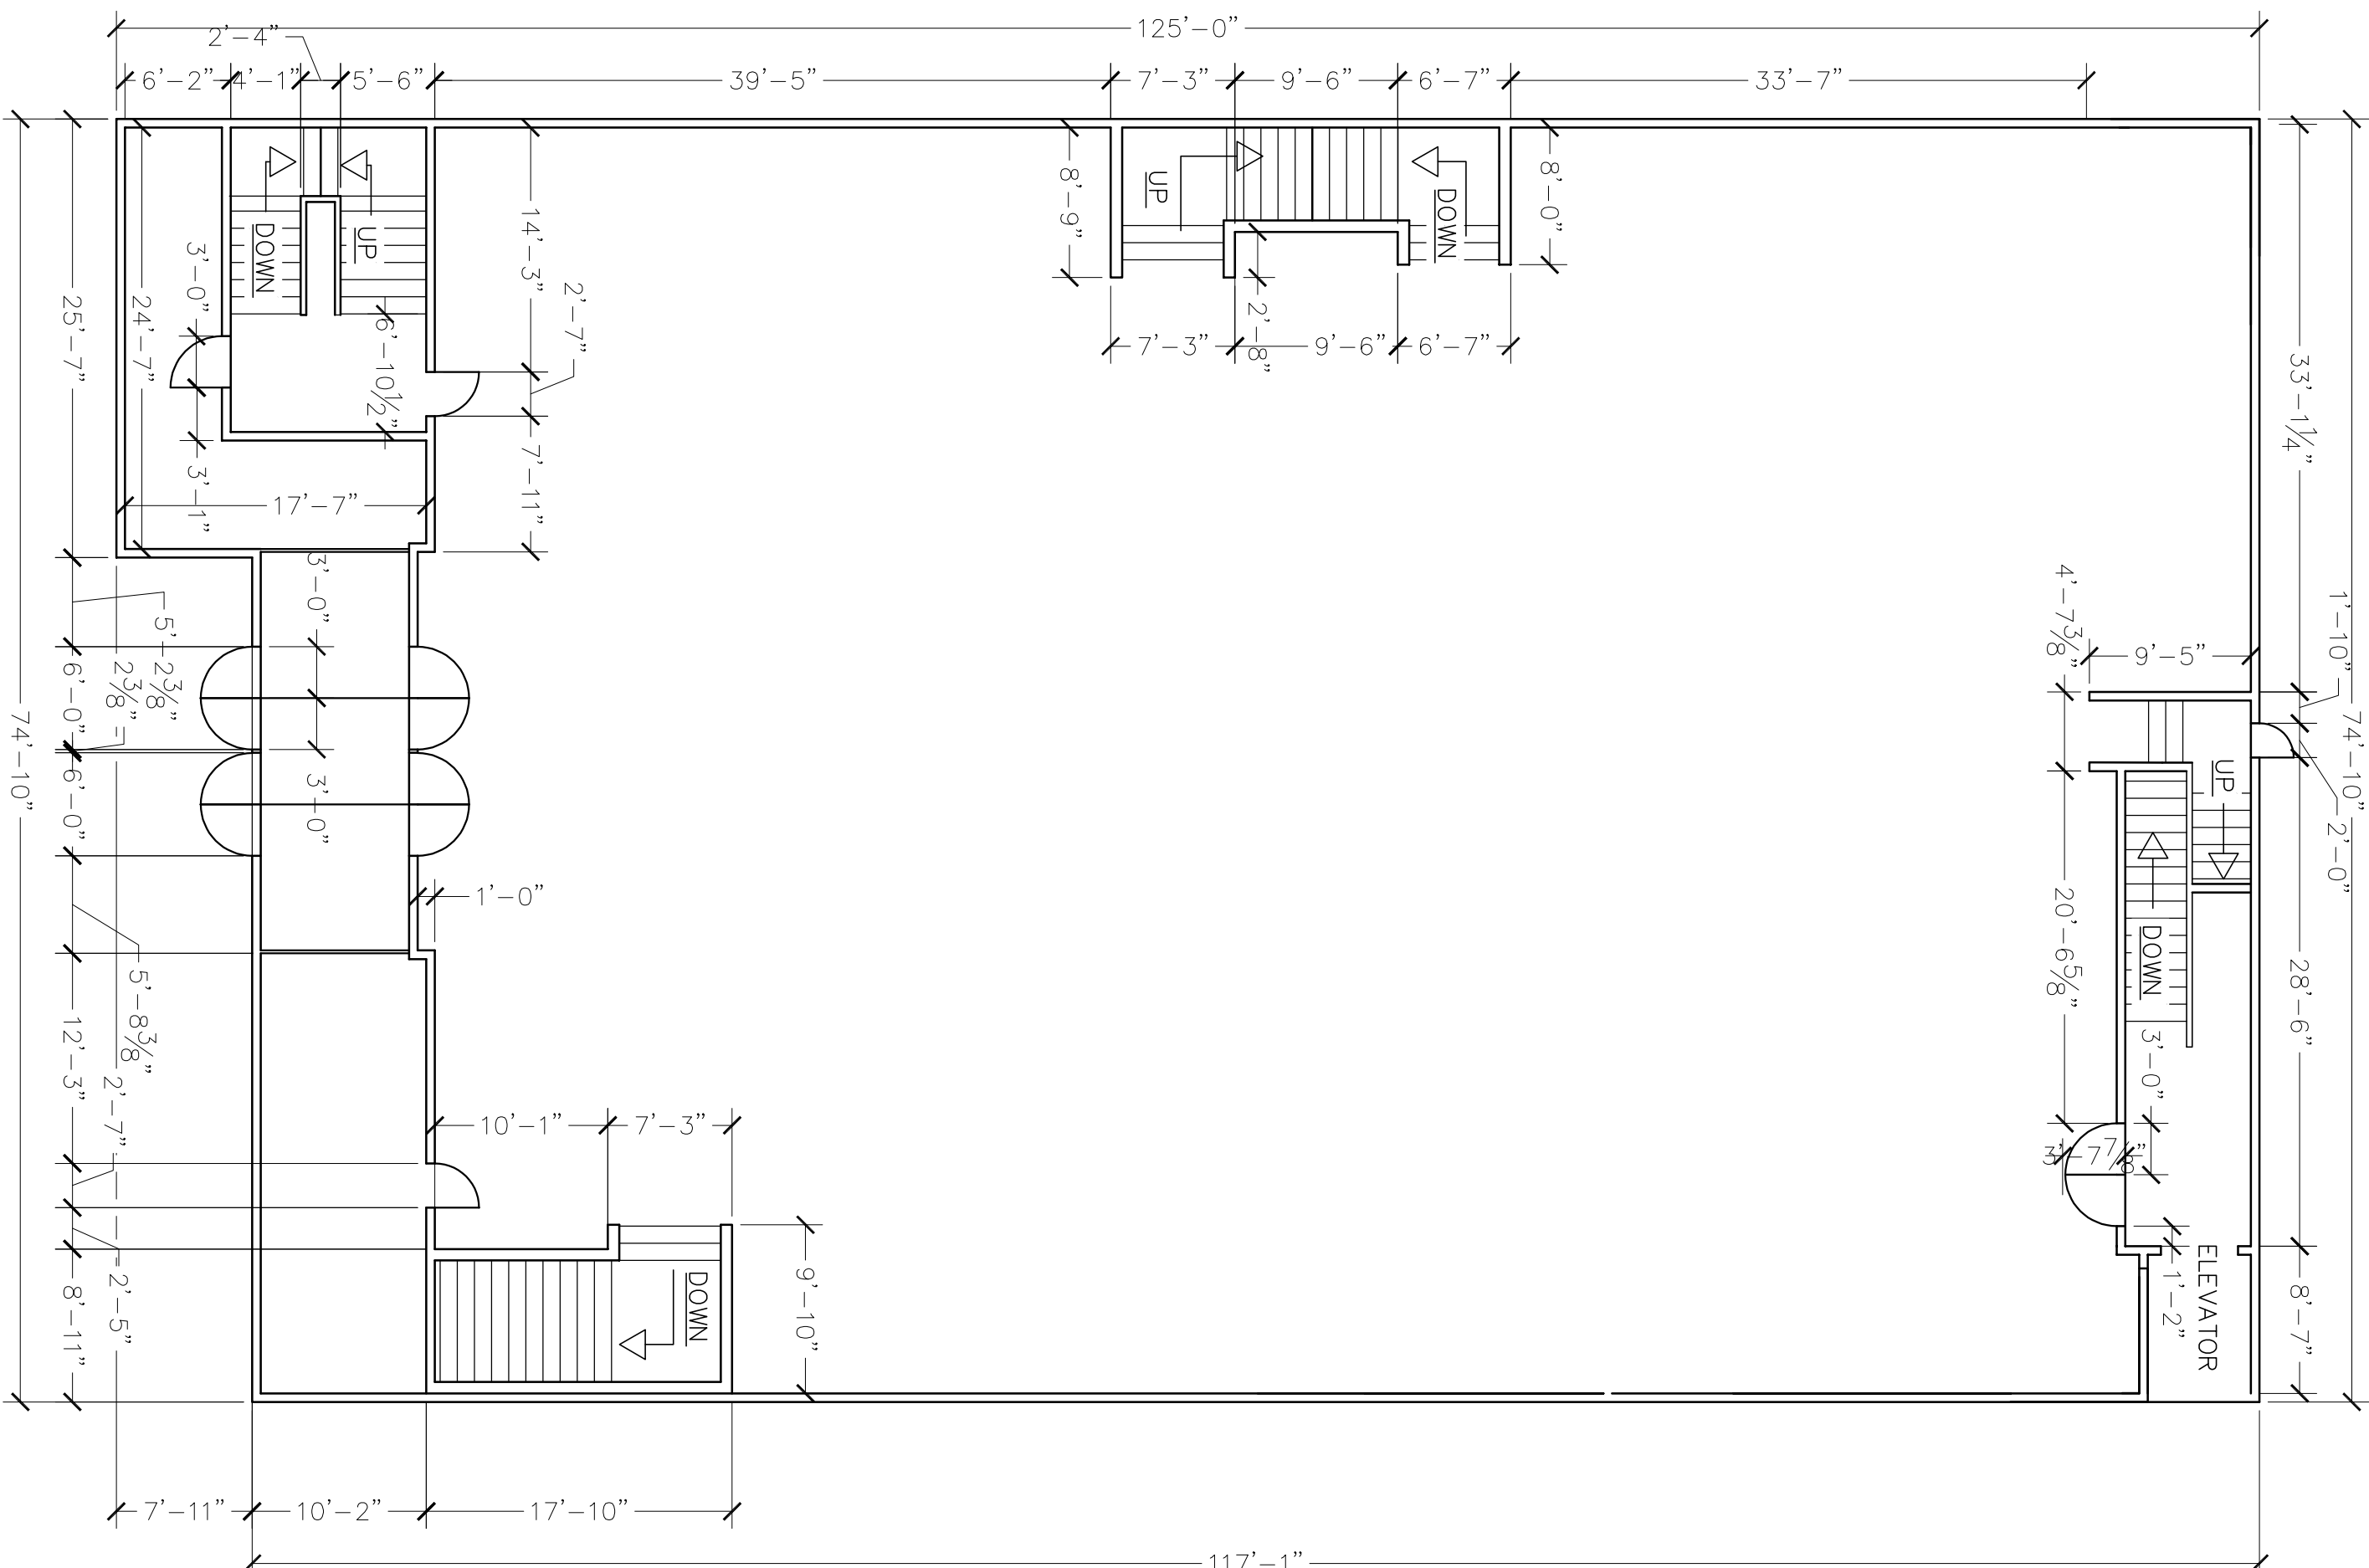

MAIN LEVEL

REV-1			
07-01-26			
AS NOTED			
	EXISTING		
CONTRACTOR: TWIN FALLS CONSTRUCTION OWNER: SID LEZAMIZ			
MAIN AVE SOUTH TWIN FALLS, ID			
PAGE # 1 OF 1			