


12/12 MAIN ROOF PITCH

FRONT DORMER ROOF PITCH 5/12


12/12 MAIN ROOF PITCH

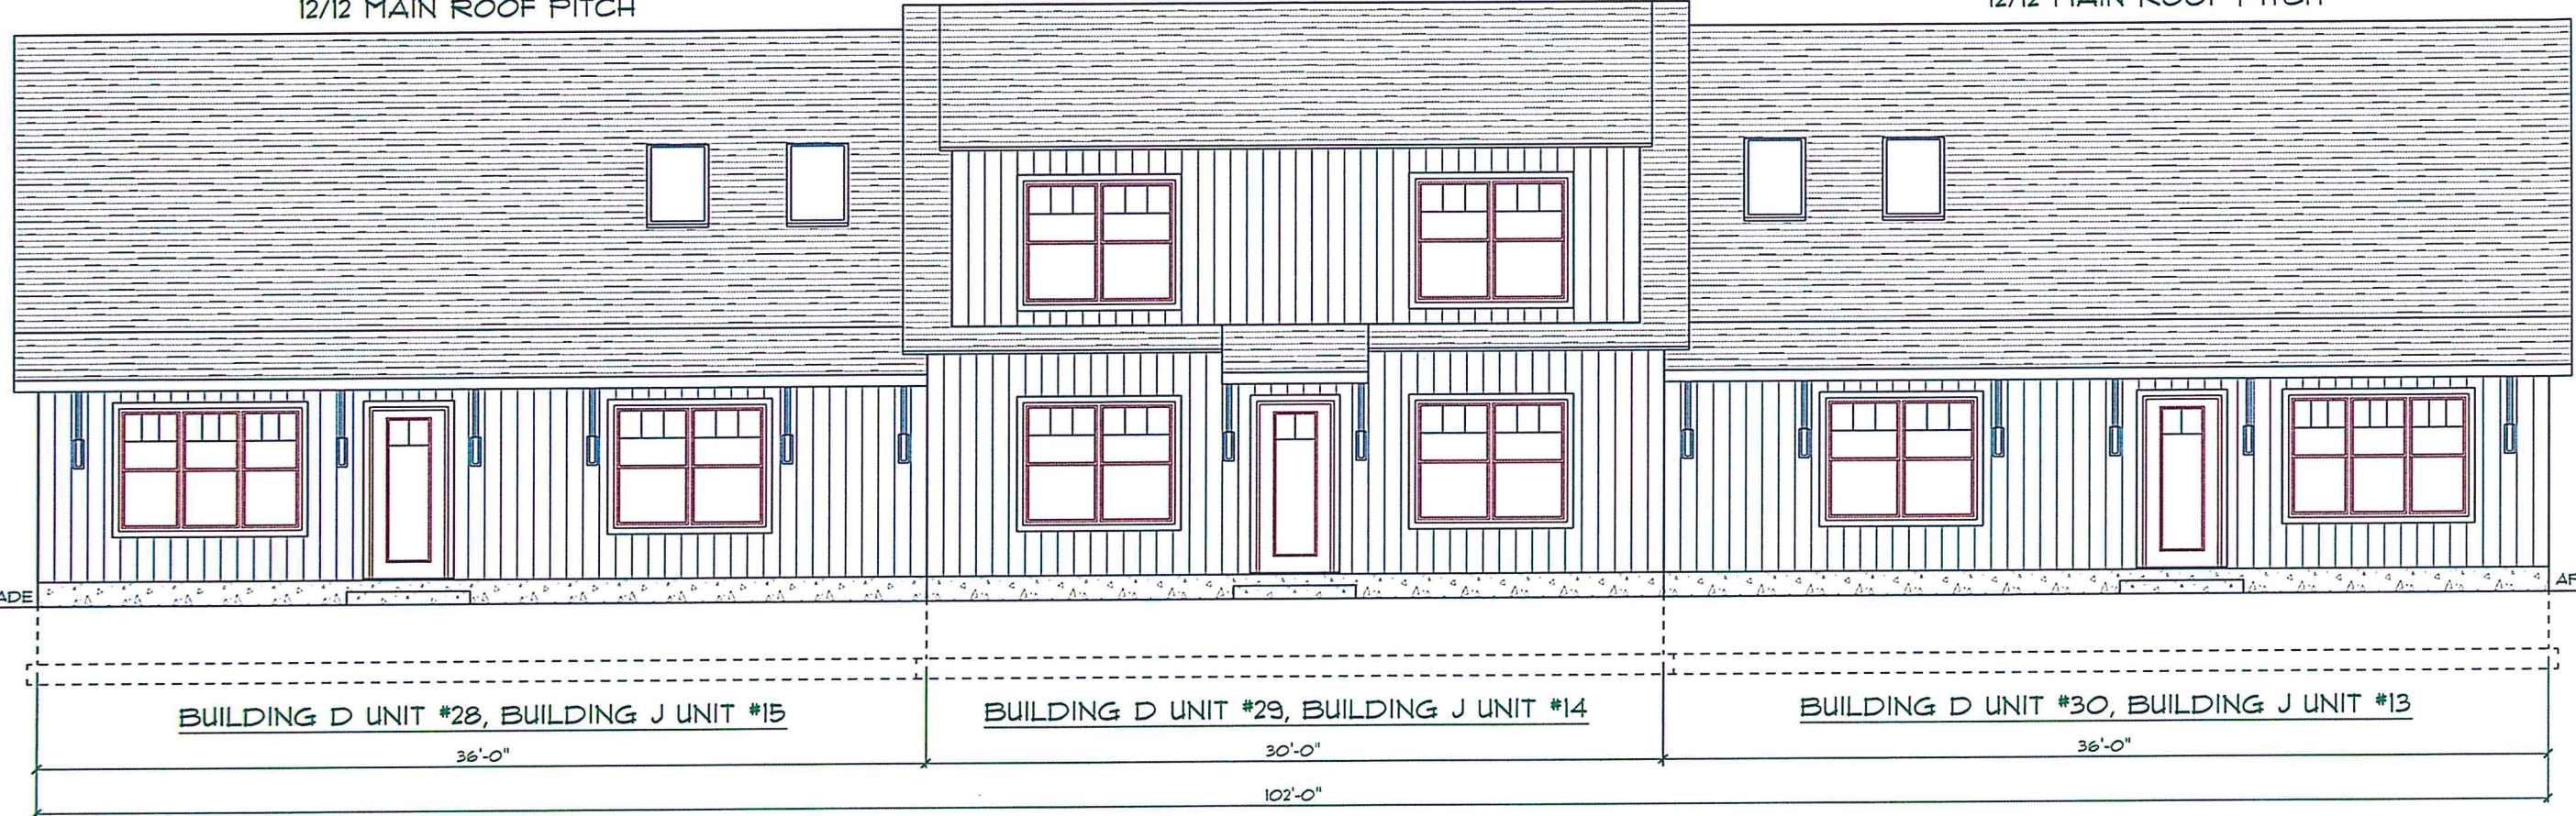


APPROX. GRADE

APPROX. GRADE


BUILDING D UNIT #28, UNIT #29, & UNIT #30 FRONT ELEVATION  
ROCKY CORNER, BETHANY, CT

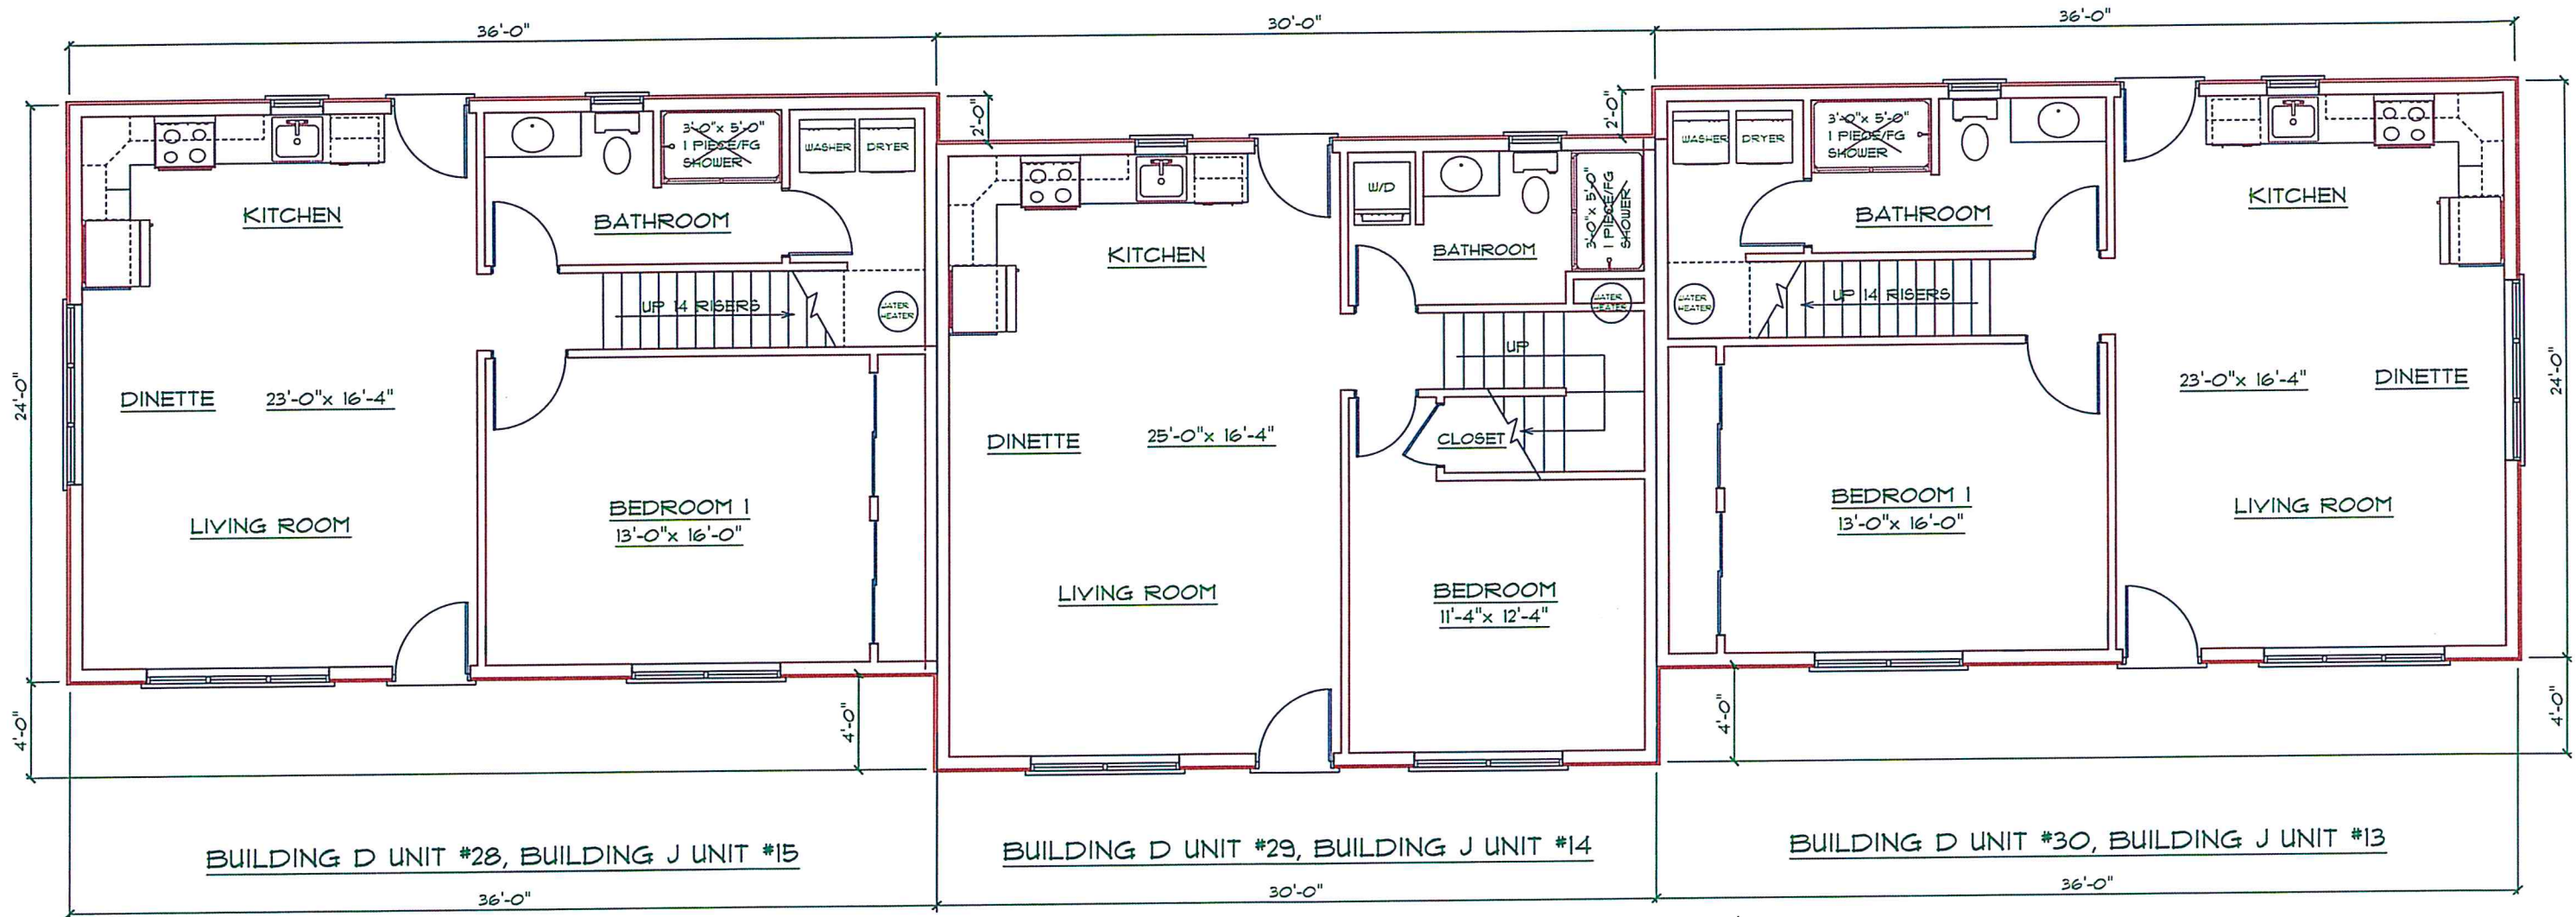


BUILDING D UNIT #28, UNIT #29, & UNIT #30 FIRST FLOOR PLAN

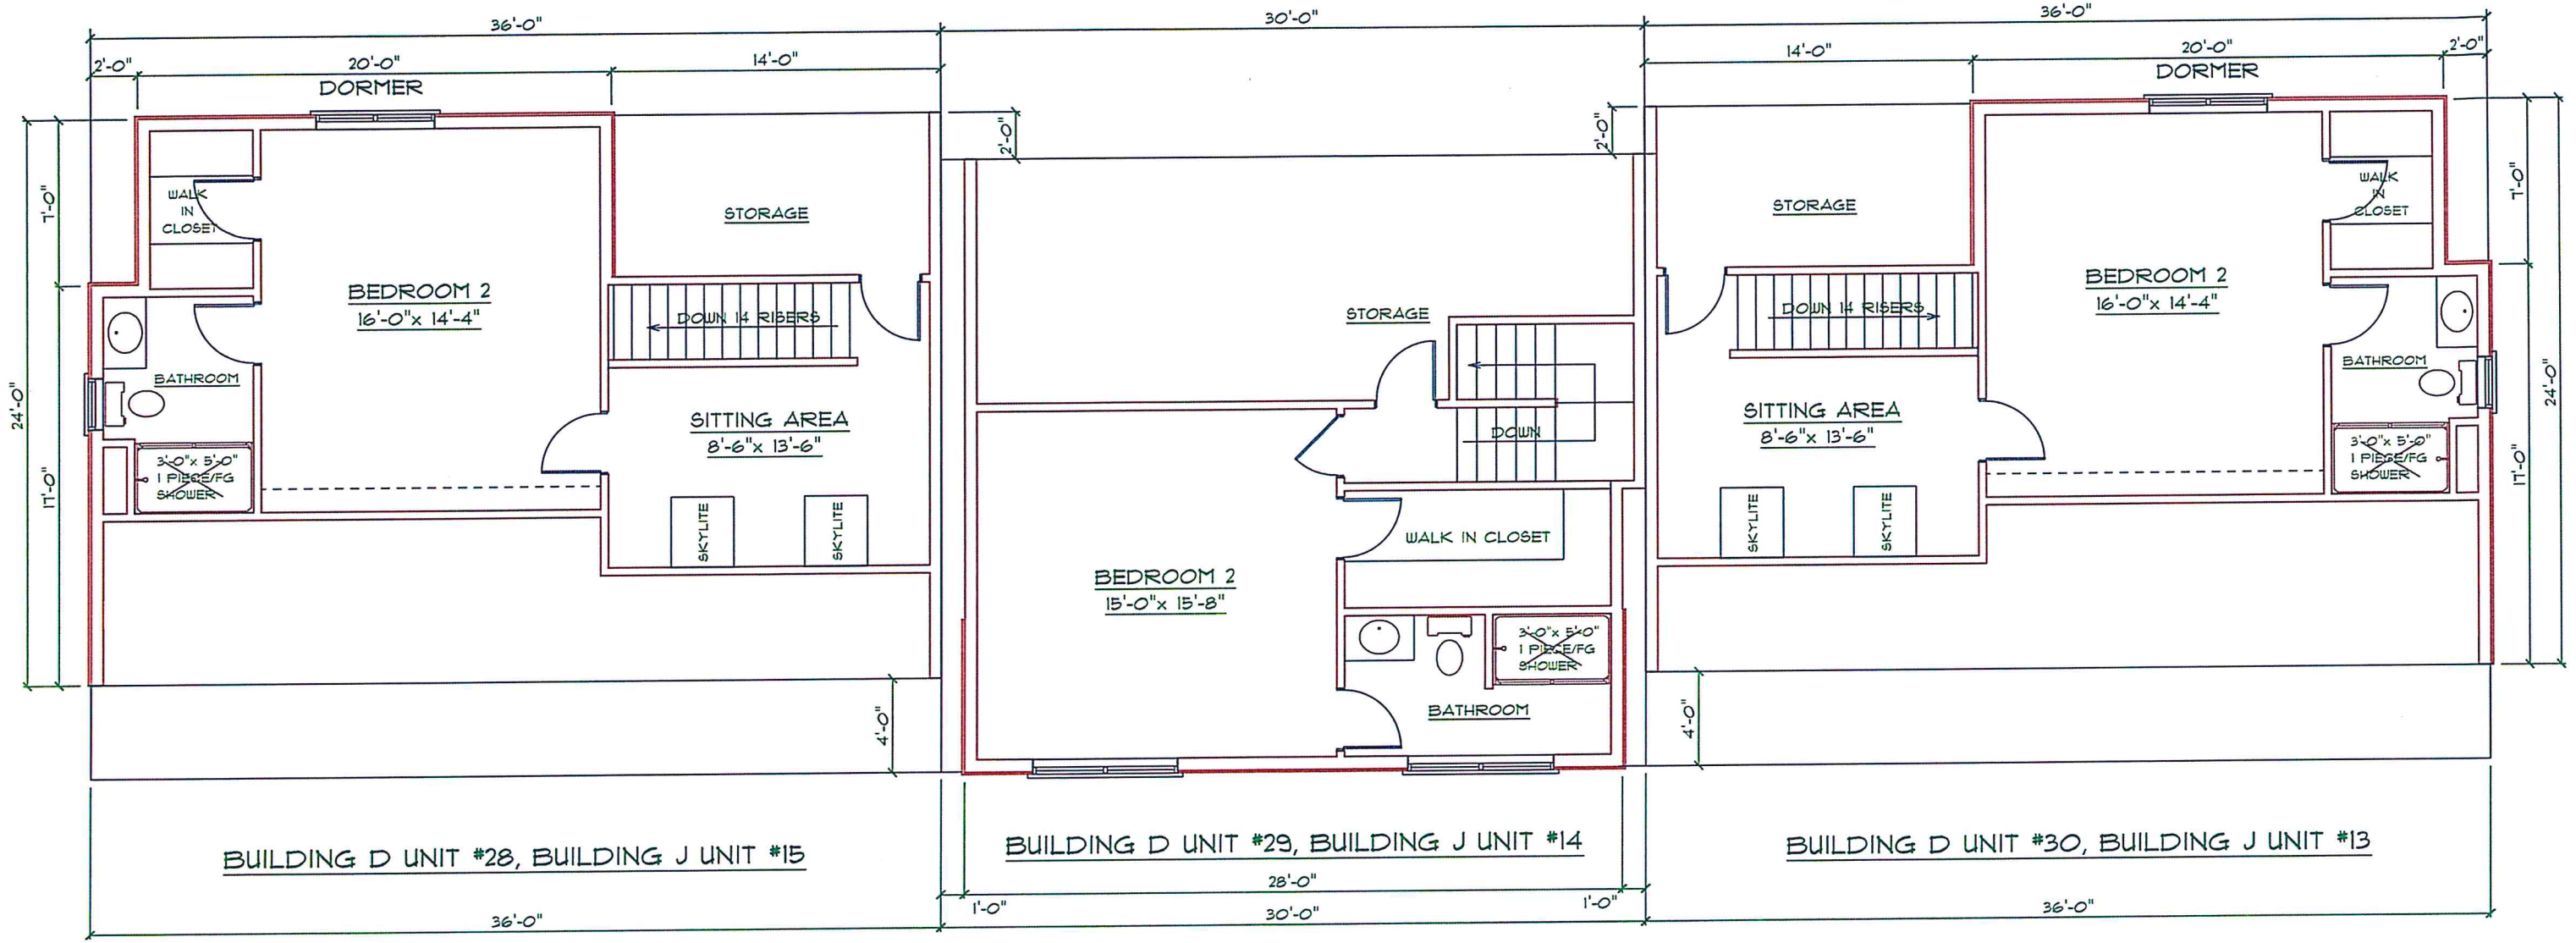

BUILDING D UNIT #28, UNIT #29, & UNIT #30 SECOND FLOOR PLAN

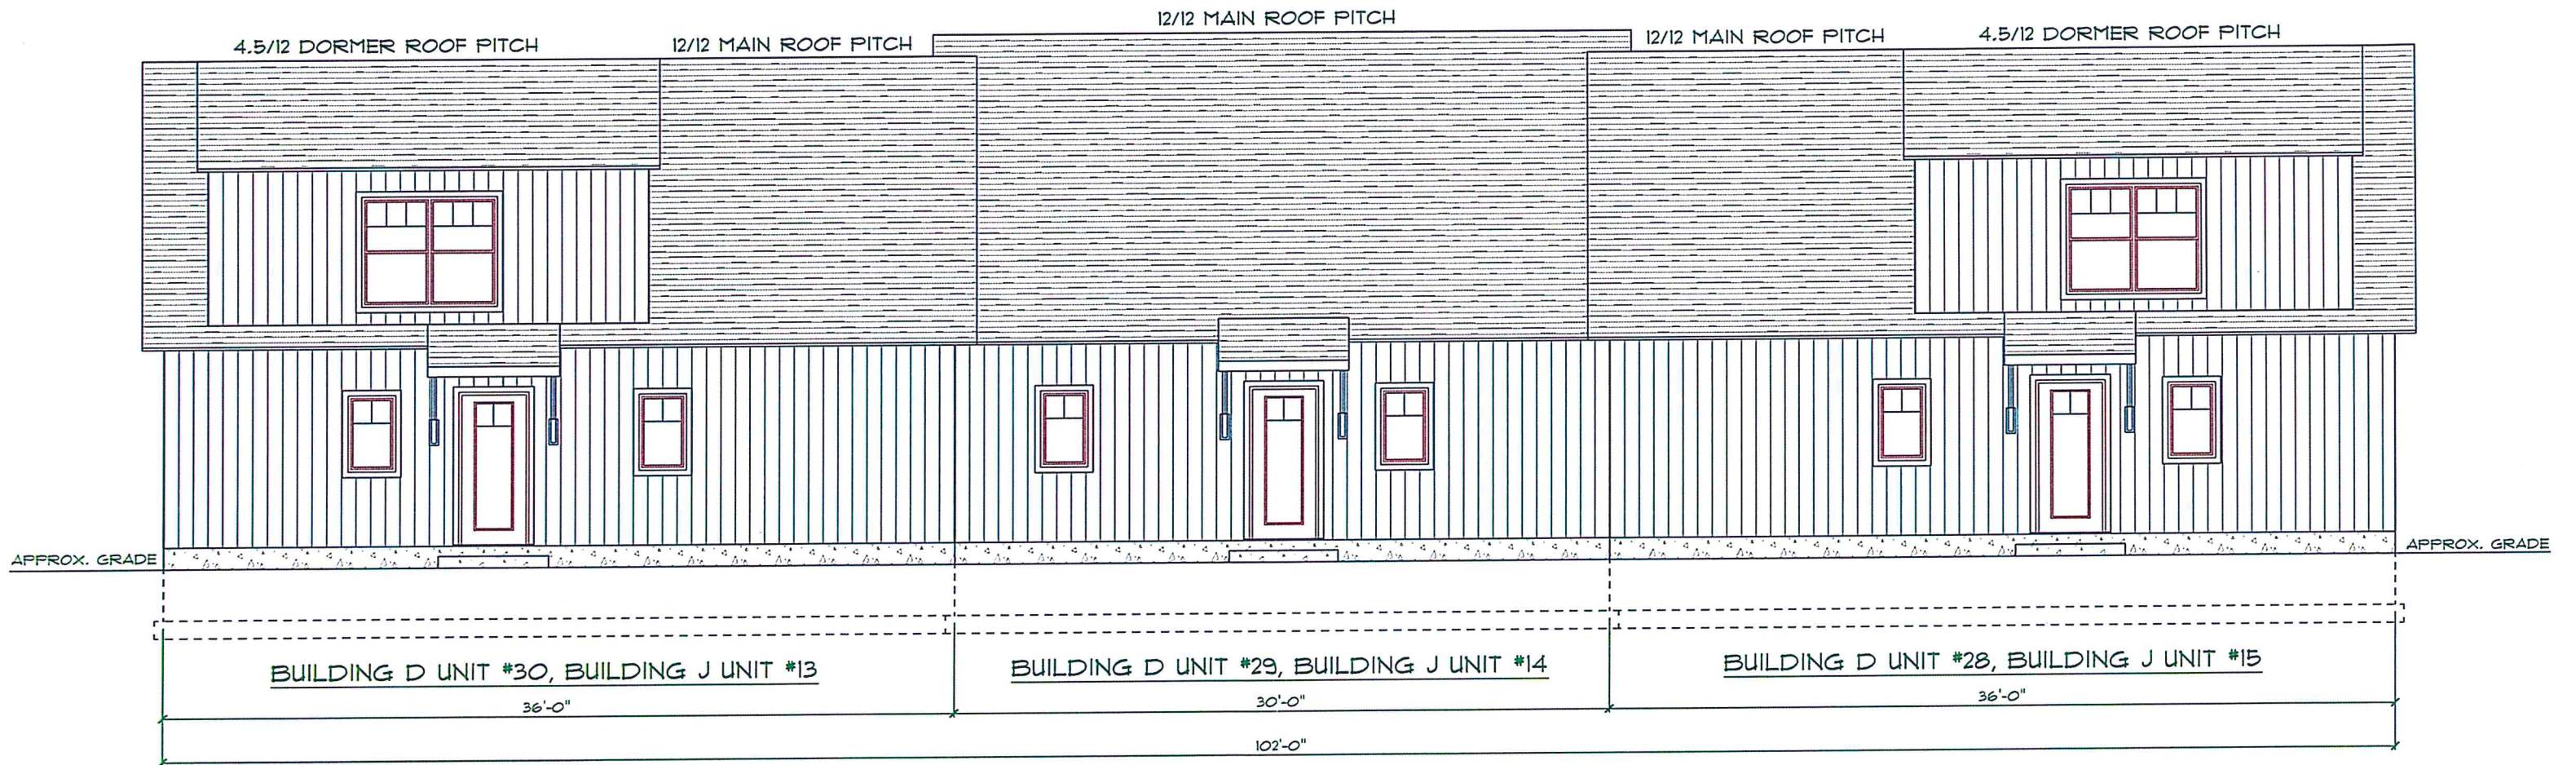

BUILDING D UNIT #28, UNIT #29, & UNIT #30 REAR ELEVATION  
ROCKY CORNER, BETHANY, CT

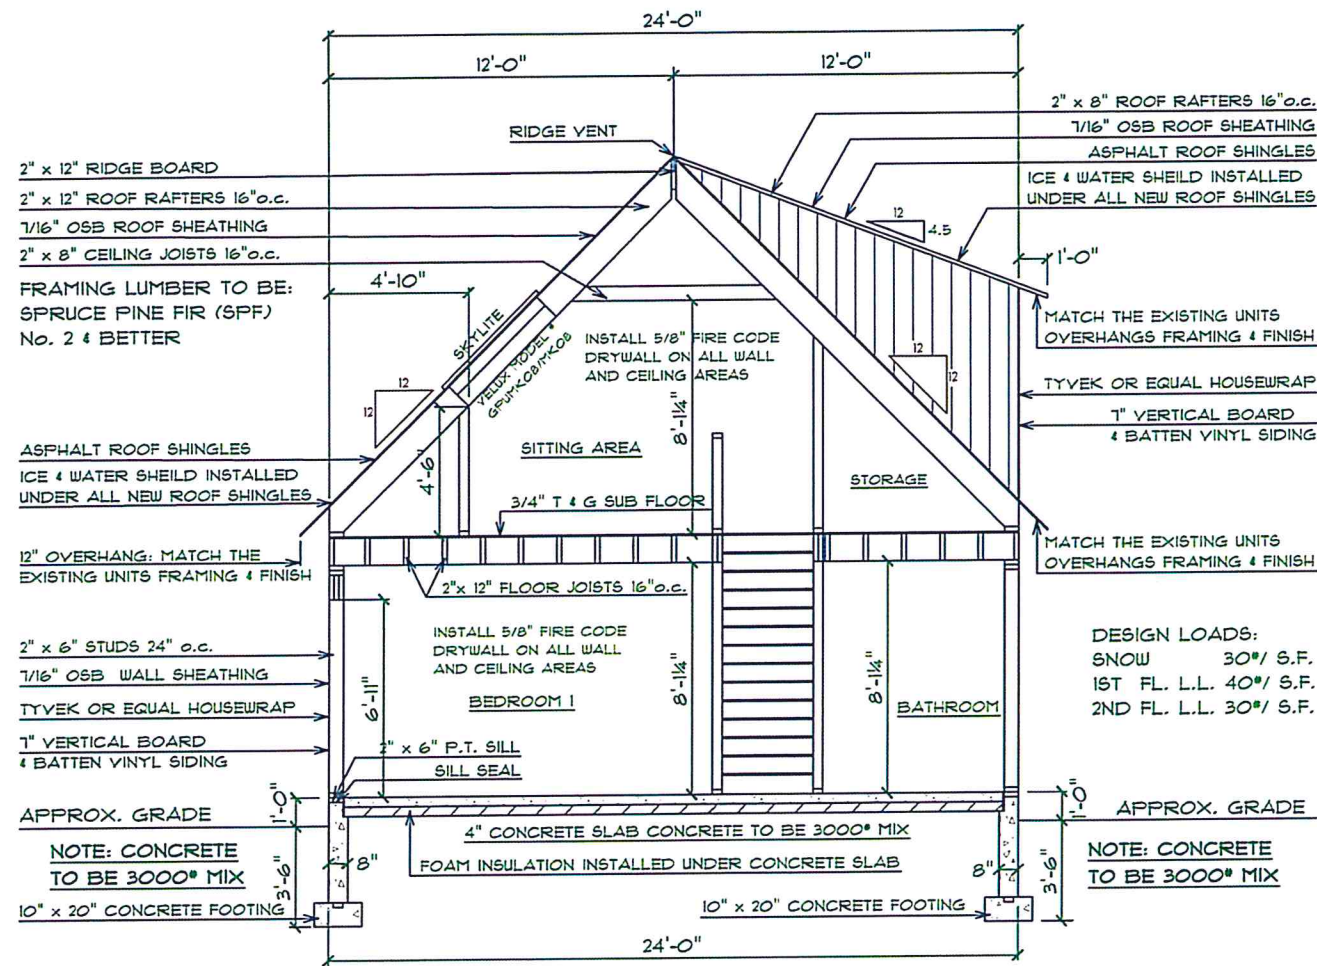

BUILDING D UNITS 28 & 30 CROSS SECTION 1  
ROCKY CORNER, BETHANY, CT



BUILDING D RIGHT SIDE ELEVATION  
ROCKY CORNER, BETHANY, CT