


GATEWAY COMMONS

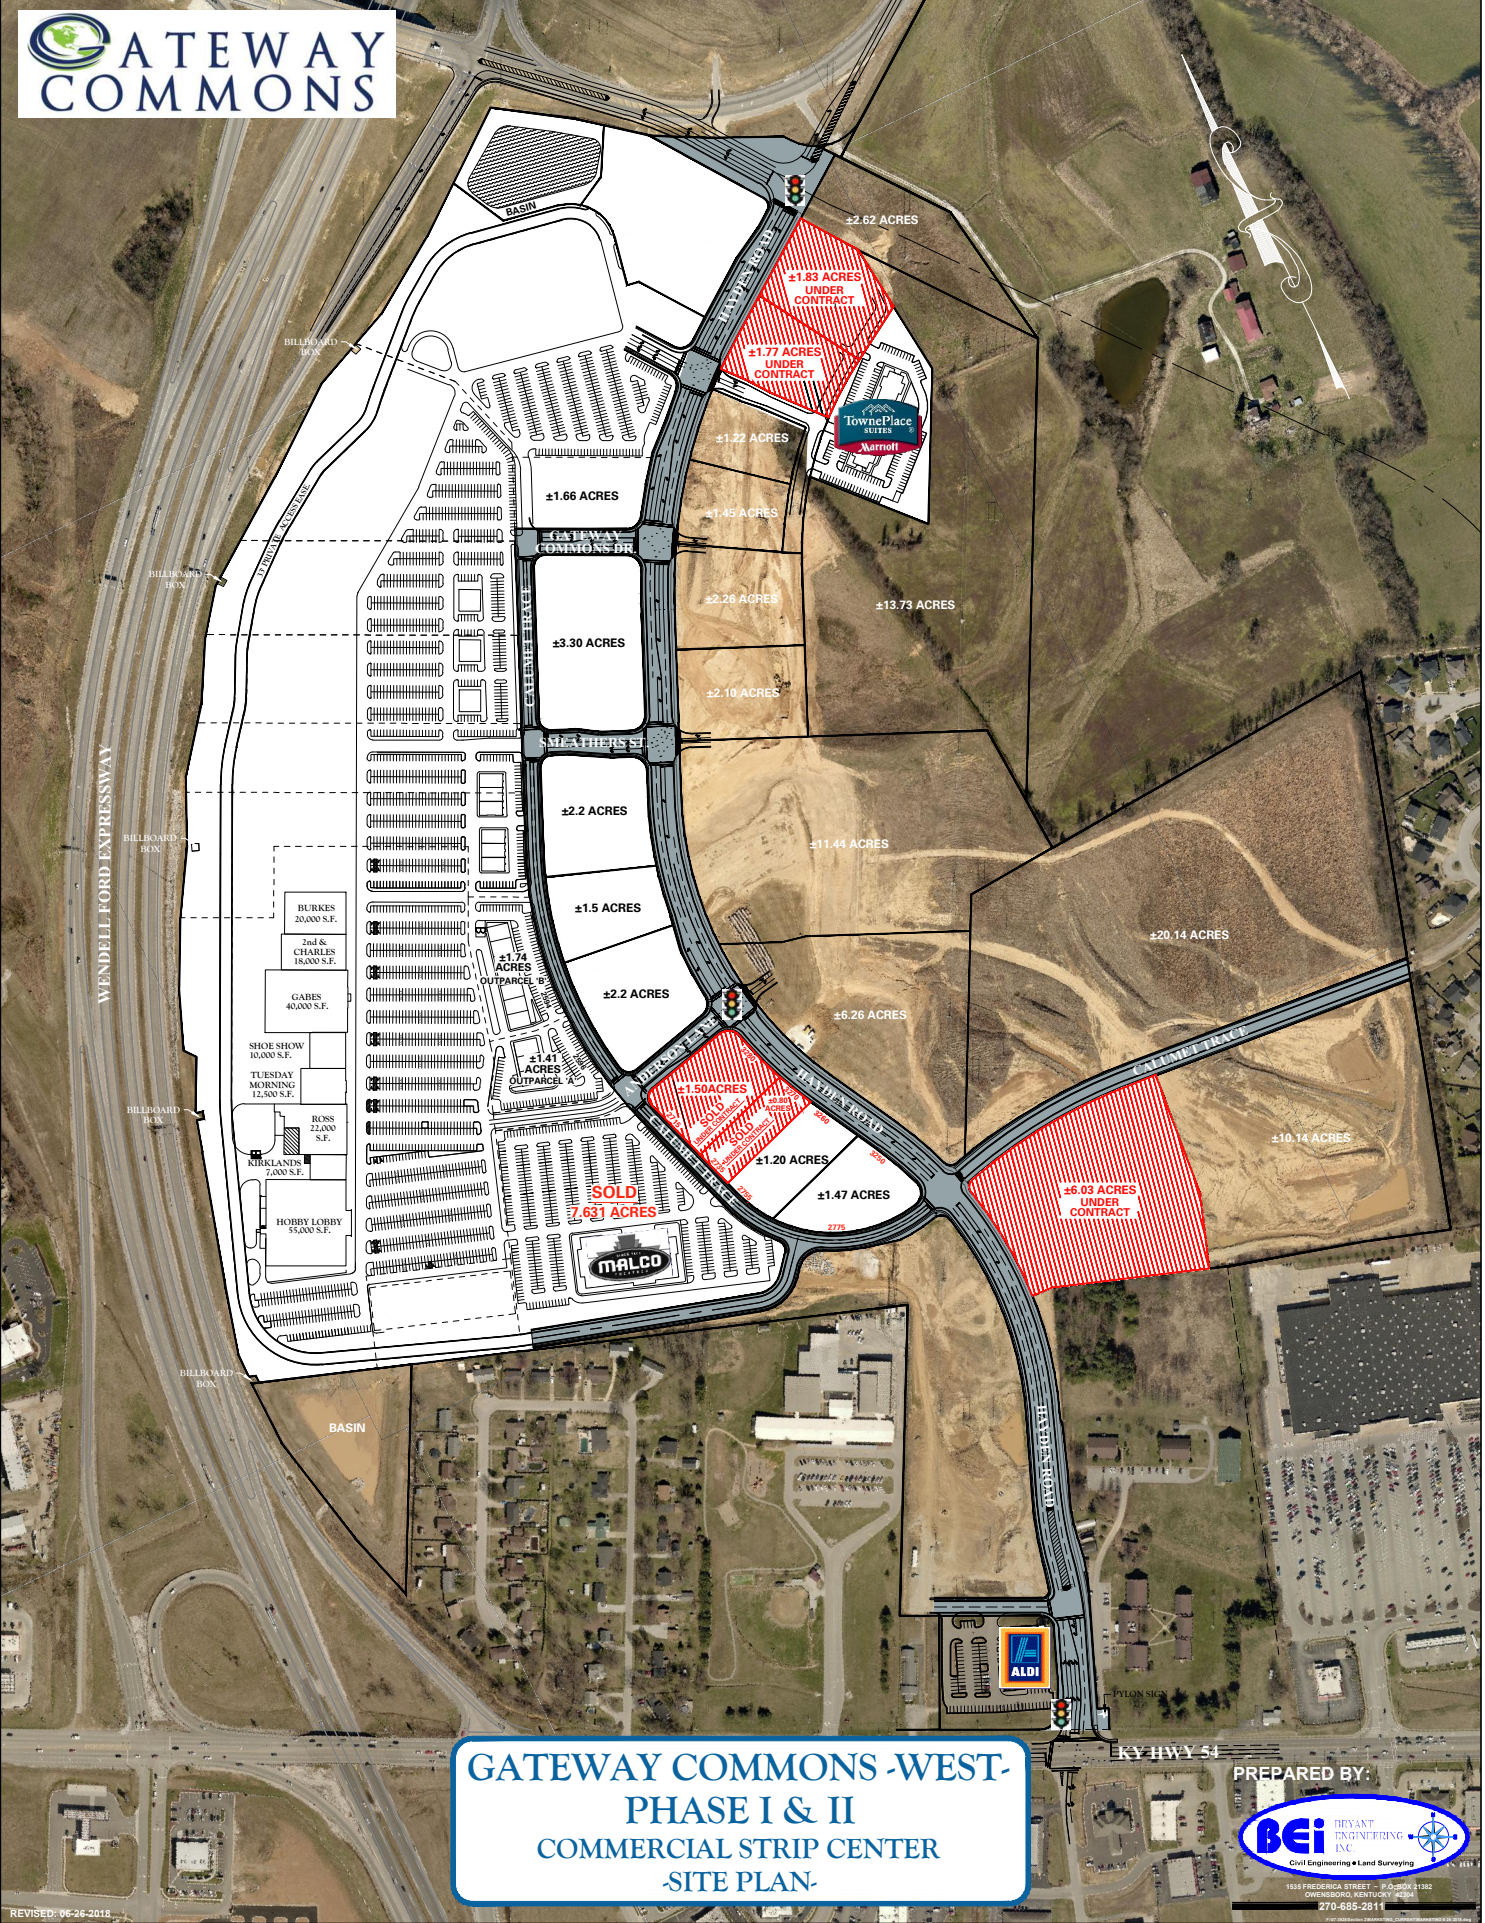

GATEWAY COMMONS -WEST- PHASE I & II COMMERCIAL STRIP CENTER SITE PLAN

PREPARED BY:
BEI BEYANT ENGINEERING INC.
 Civil Engineering • Land Surveying
 1535 FREDERICK STREET - 9th FLOOR SUITE 3132
 OWENSBORO, KENTUCKY 40246
 270-685-2011