


FIRST FLOOR COMMERCE BUILDING 6TH & NEBRASKA STREET SIOUX CITY IOWA

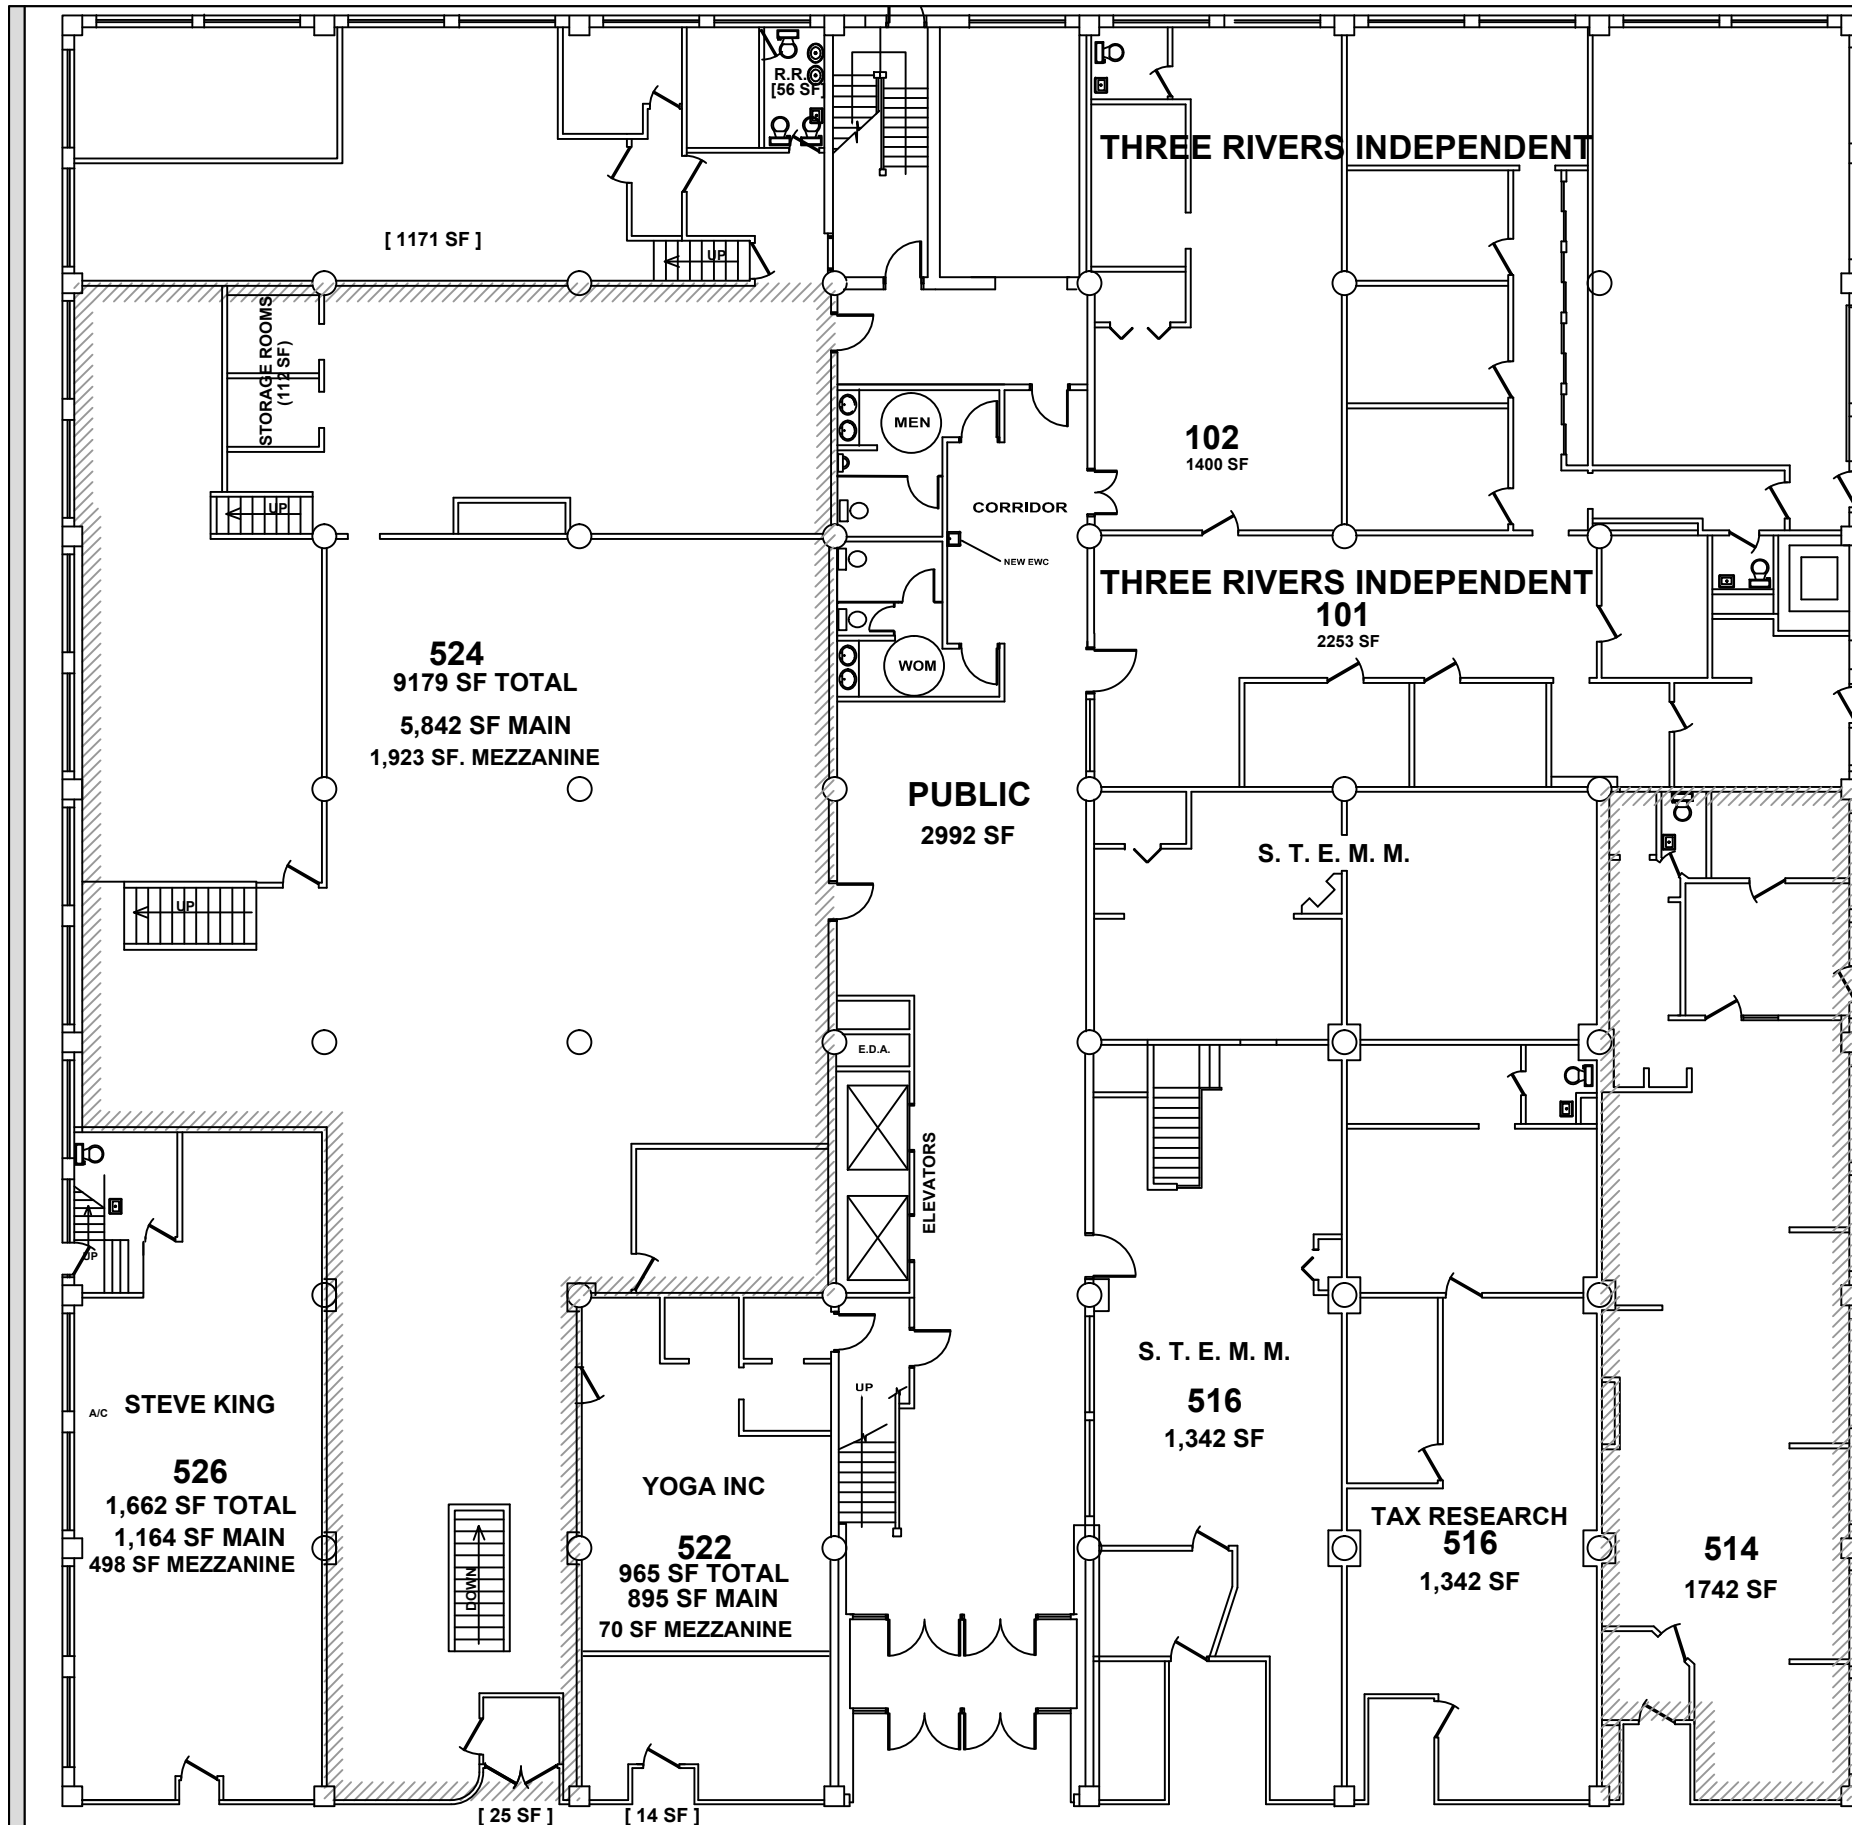

AVAILABLE

Design Services, L.L.C. holds the copy right of all Design Services, L.L.C. drawings. The purchaser of these plans acknowledges that the plans are to be used for the construction of one dwelling only. Design Services, L.L.C. does not provide engineering or architectural services. This drawing may contain information provided by the purchaser and therefore, Design Services, L.L.C. does not warrant the accuracy of the information may have in the accuracy of the drawing.

DATE	REVISIONS
5/12/04	ORIGINAL SET
5/18/04	CHANGED SET 1
	CHANGED SET 2
	CHANGED SET 3
	CHANGED SET 4
	CHANGED SET 5

COMMERCE BUILDING
FIRST FLOOR MEZZANINE FLOOR
SCALE: 1/8" = 1'
DRAWN BY: JAL
SHEET NO. 1 FILE: 1ST_FLOOR04_05

FOR
I.L.D.
520 NEBRASKA ST SUITE 233
SIOUX CITY, IOWA

DRAWING BY:
DESIGN SERVICES
505 COLFAX
SGT BLUFF IA 51054
712-251-6657 / FAX 712-893-2129

PRINT DATE