



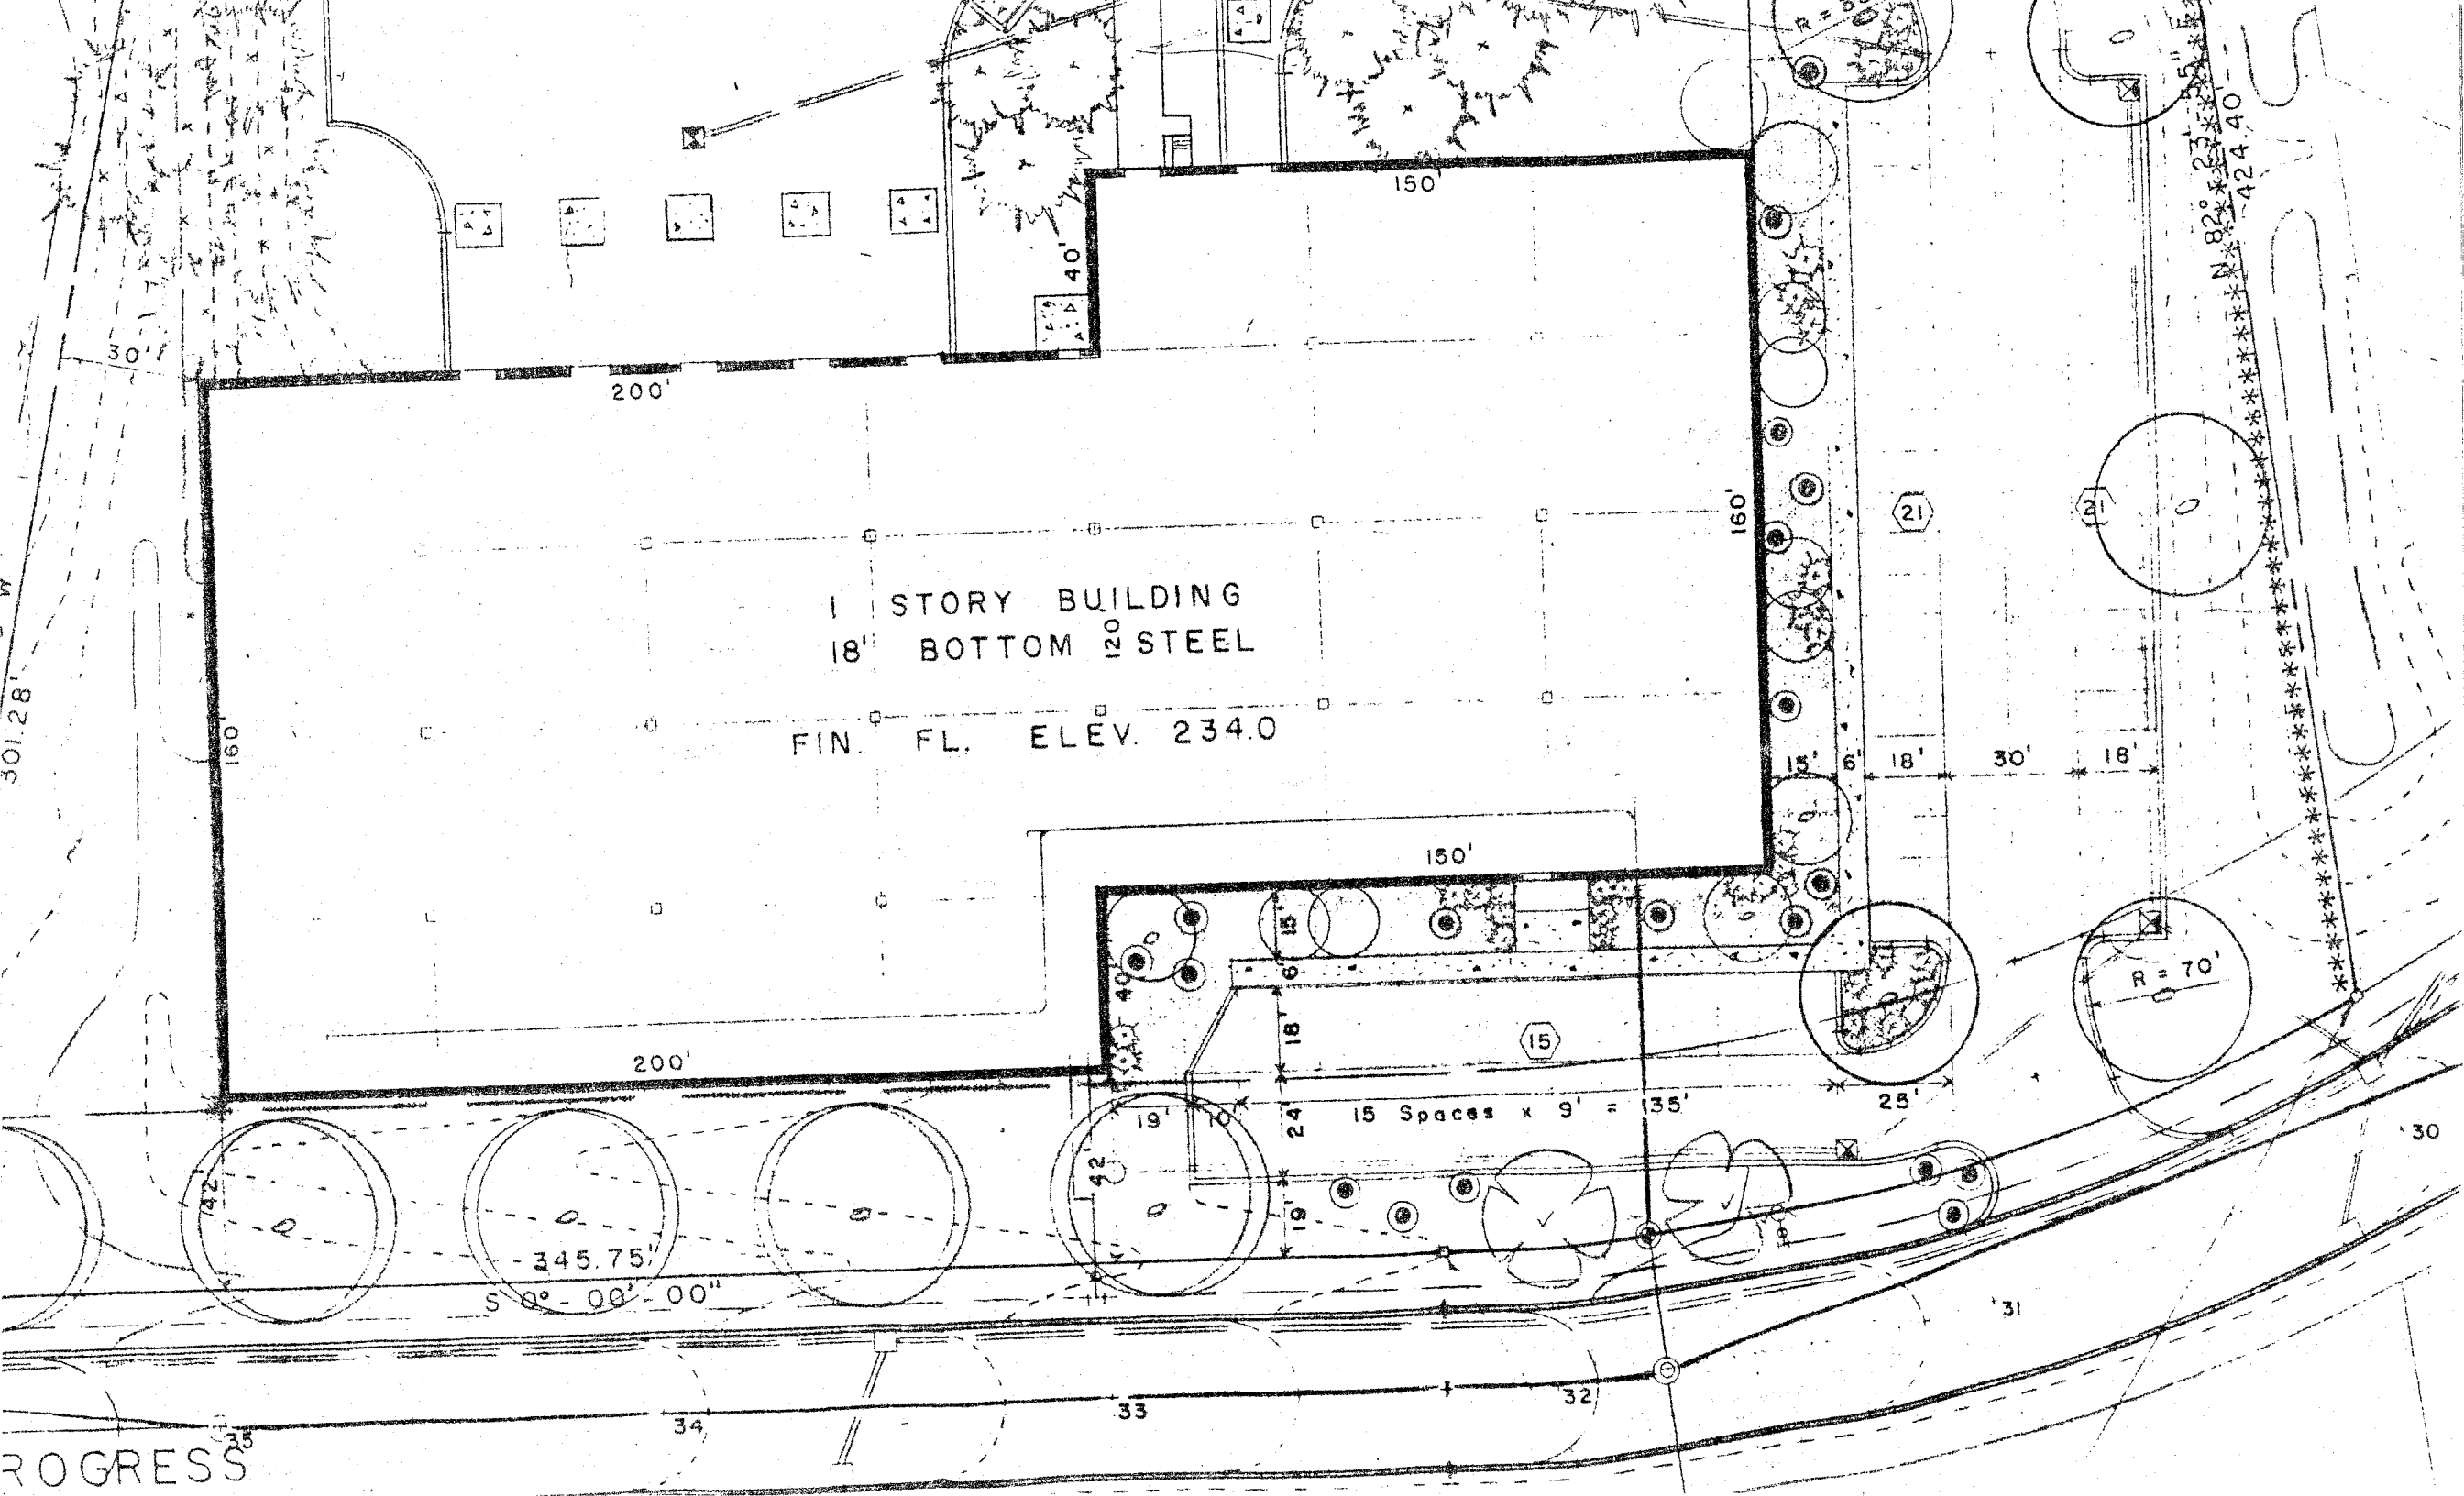

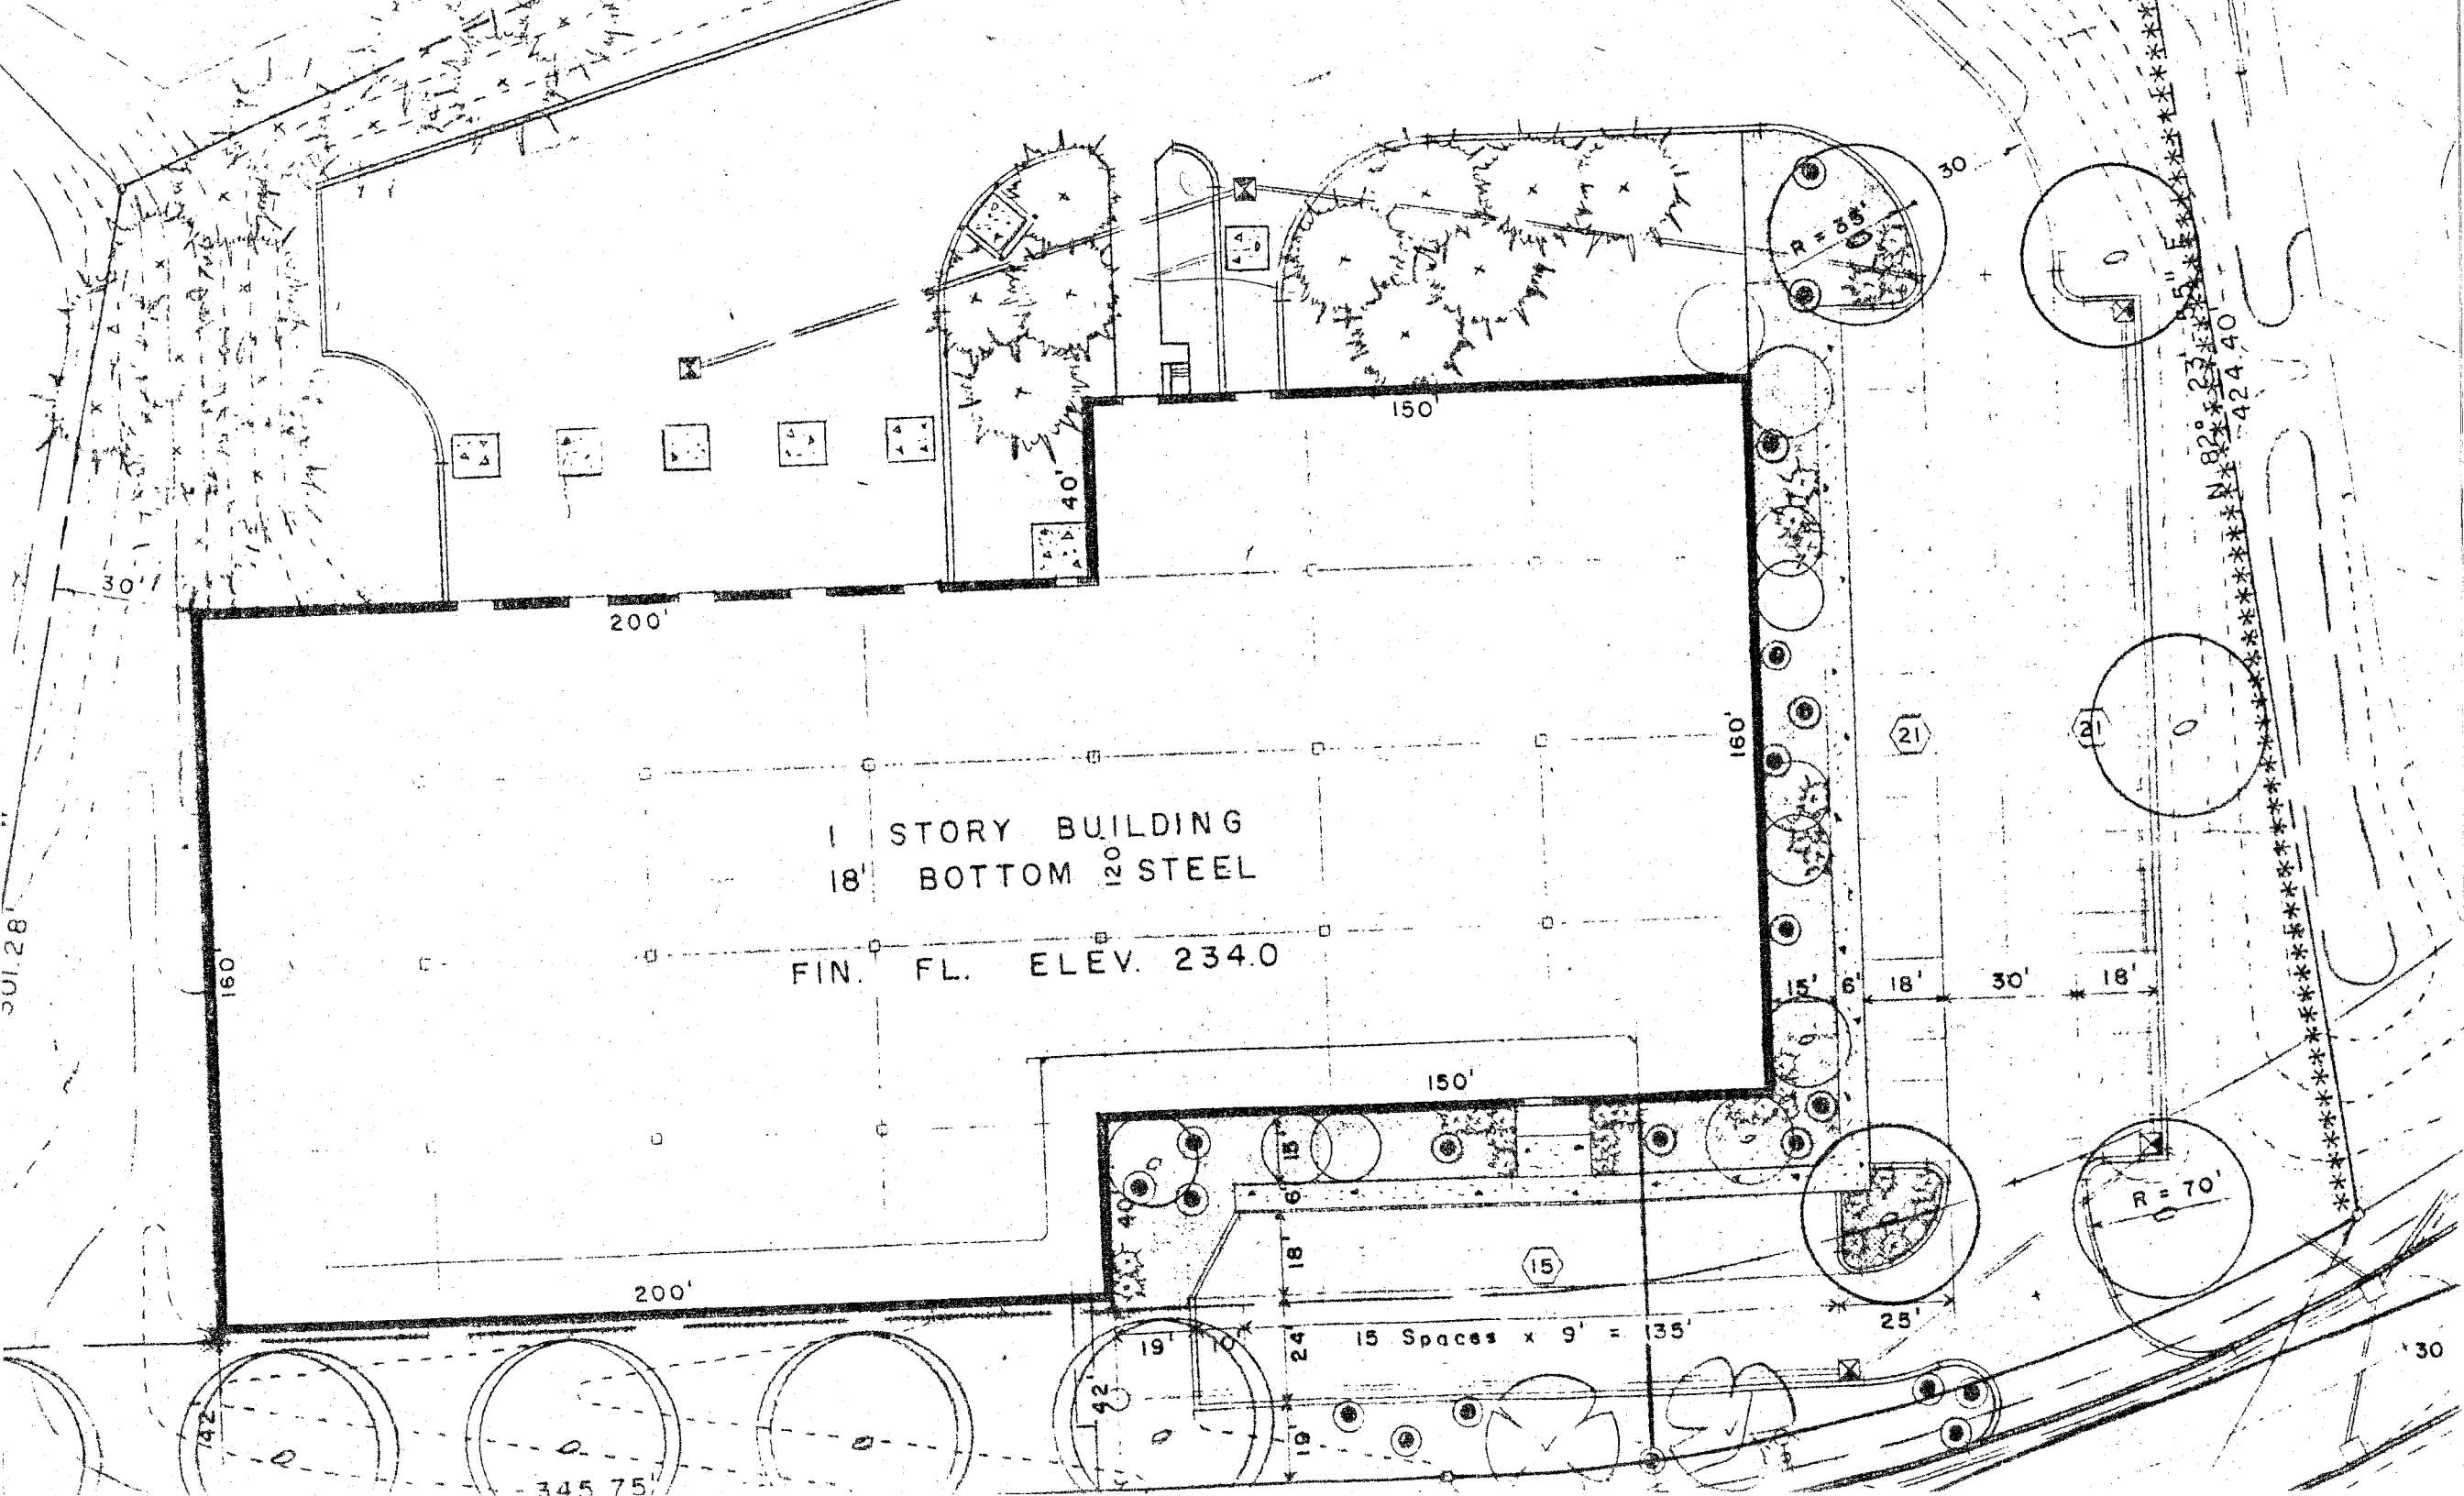

1 STORY BUILDING
18' BOTTOM $\frac{1}{2}$ STEEL

FIN. FL. ELEV. 234.0

150'

40'

200'

150'

30'

(21)

(21)

18'

30'

18'

15'

6'

150'

40'

200'

(15)

15 Spaces x 9' = 135'

25'

19'

24'

19'

42'


R = 70'

30'

345.75'

N 82° 23' E 155' 5"

424.40'

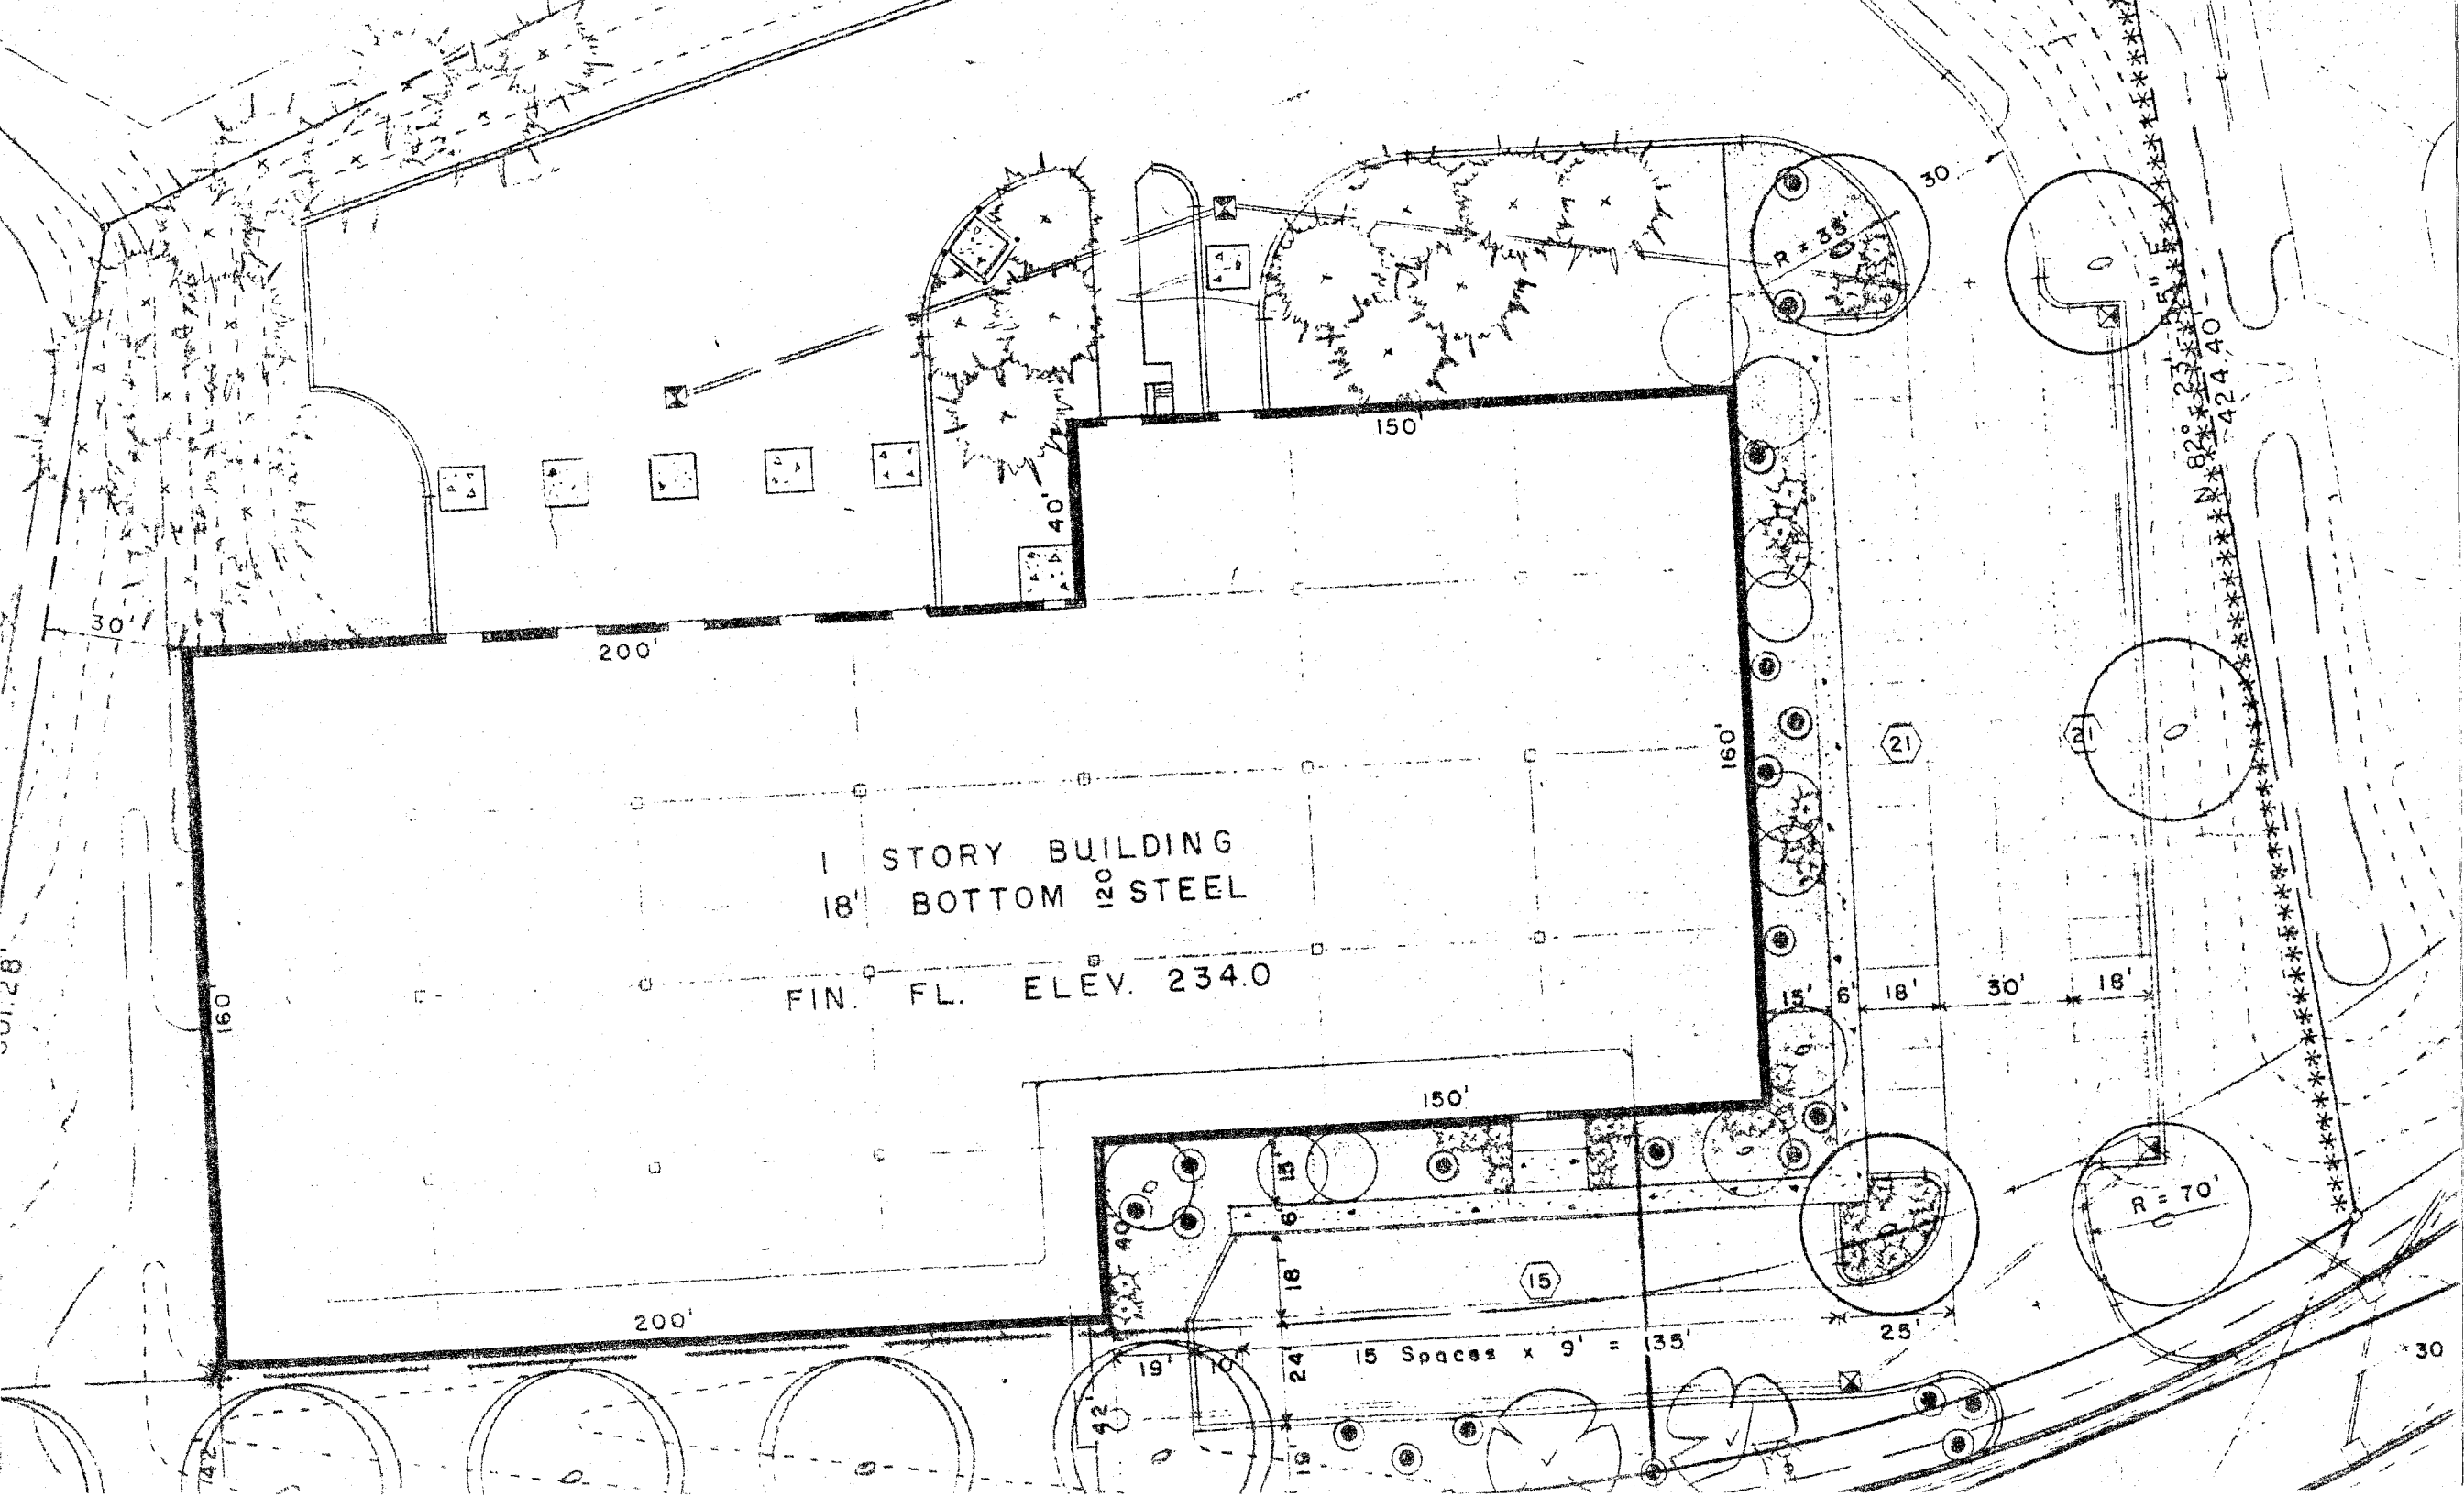

1 STORY BUILDING
18' BOTTOM 2 STEEL

FIN. FL. ELEV. 234.0

15 Spaces x 9' = 135'