


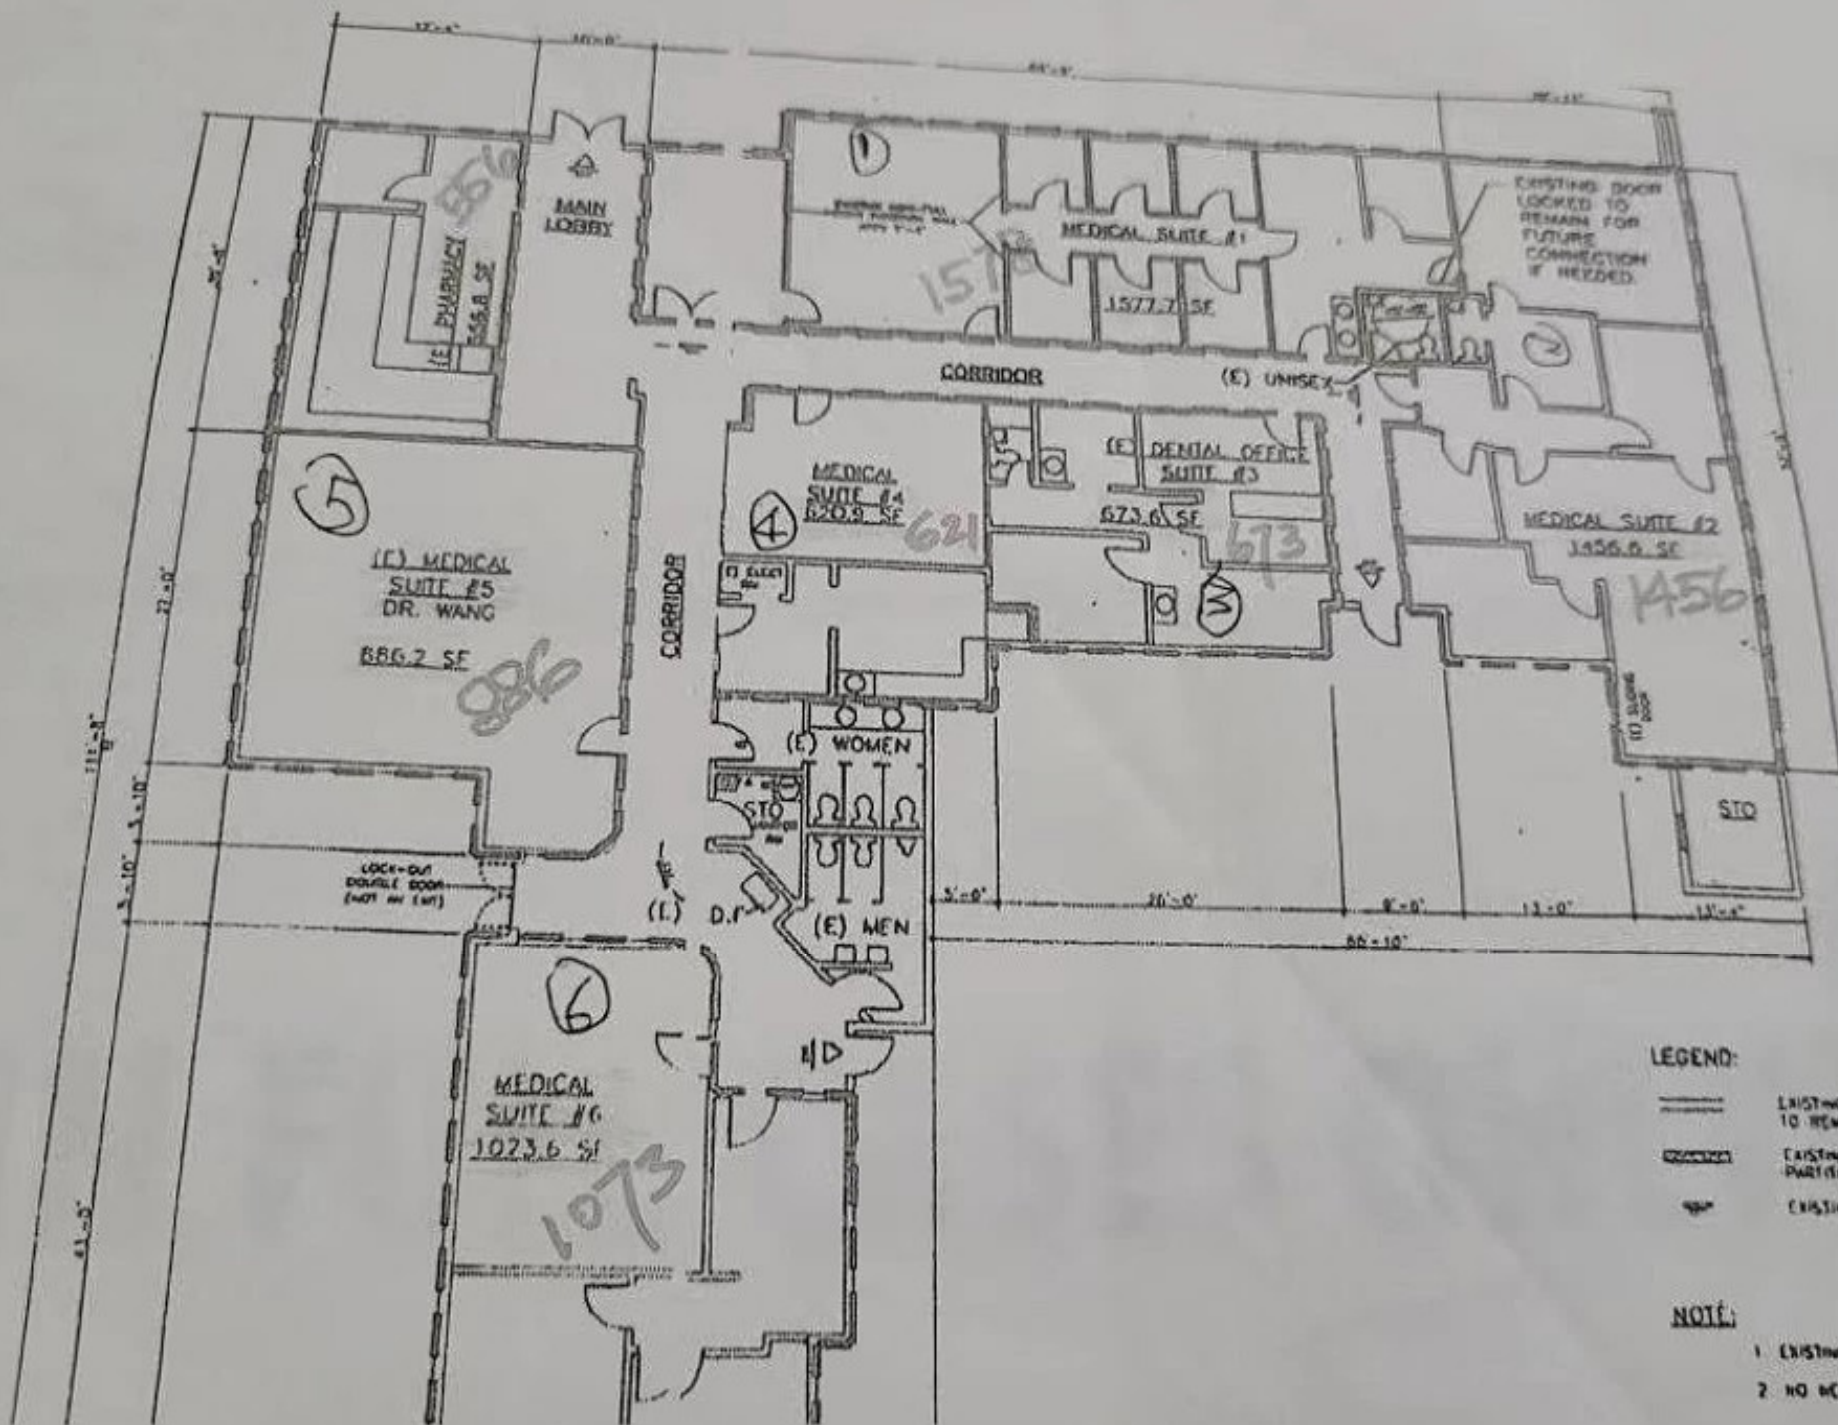

LEGEND:

- EXISTING WALLS TO REMAIN
- EXISTING NON-FULL PARTITION WALL AS
- EXISTING EXIT SIGN

NOTE:

- 1 EXISTING CORRIDOR
- 2 NO NEW WALL & DO