



The Offices At
CHANDLER VIRIDIAN



Hines



**CUSHMAN &
WAKEFIELD**

THE ENVIRONMENT

Chandler Viridian uses its ±26 acre footprint for maximum efficiency and the ability to create a unique office environment. The project featured mixed use amenities with a convenient onsite Cambria hotel, Broadstone Alliance Residential and onsite retail and restaurant options, located in the heart of The Chandler Labor Pool. The project also features a Pedestrian Promenade that provides direct access to Chandler Fashion Center and over 40 restaurants via a five minute walk.



PANERA BREAD



BROADSTONE RESIDENTIAL



ONSITE CAMBRIA HOTEL



QUICK FACTS



250,911
OFFICE SF



24,000
RETAIL SF



5.0
ONSITE
PARKING RATIO



138
ONSITE CAMBRIA
HOTEL SUITES



335
UNIT ONSITE
ALLIANCE RESIDENTIAL

THE PROJECT

Chandler Viridian's iconic design provides unmatched connectivity and opportunity for collaboration, with up to 44,000 square feet of contiguous space on floors 2-6 and 28,000 square feet on the first floor.

CHANDLER VIRIDIAN



CREATIVE WORK SPACE



ONSITE TENANT LOUNGE



OUTDOOR COMMON AREAS



MODERN INTERIORS




UNIQUE SPACES



TYPICAL FLOOR PLATE

±44,338 SF

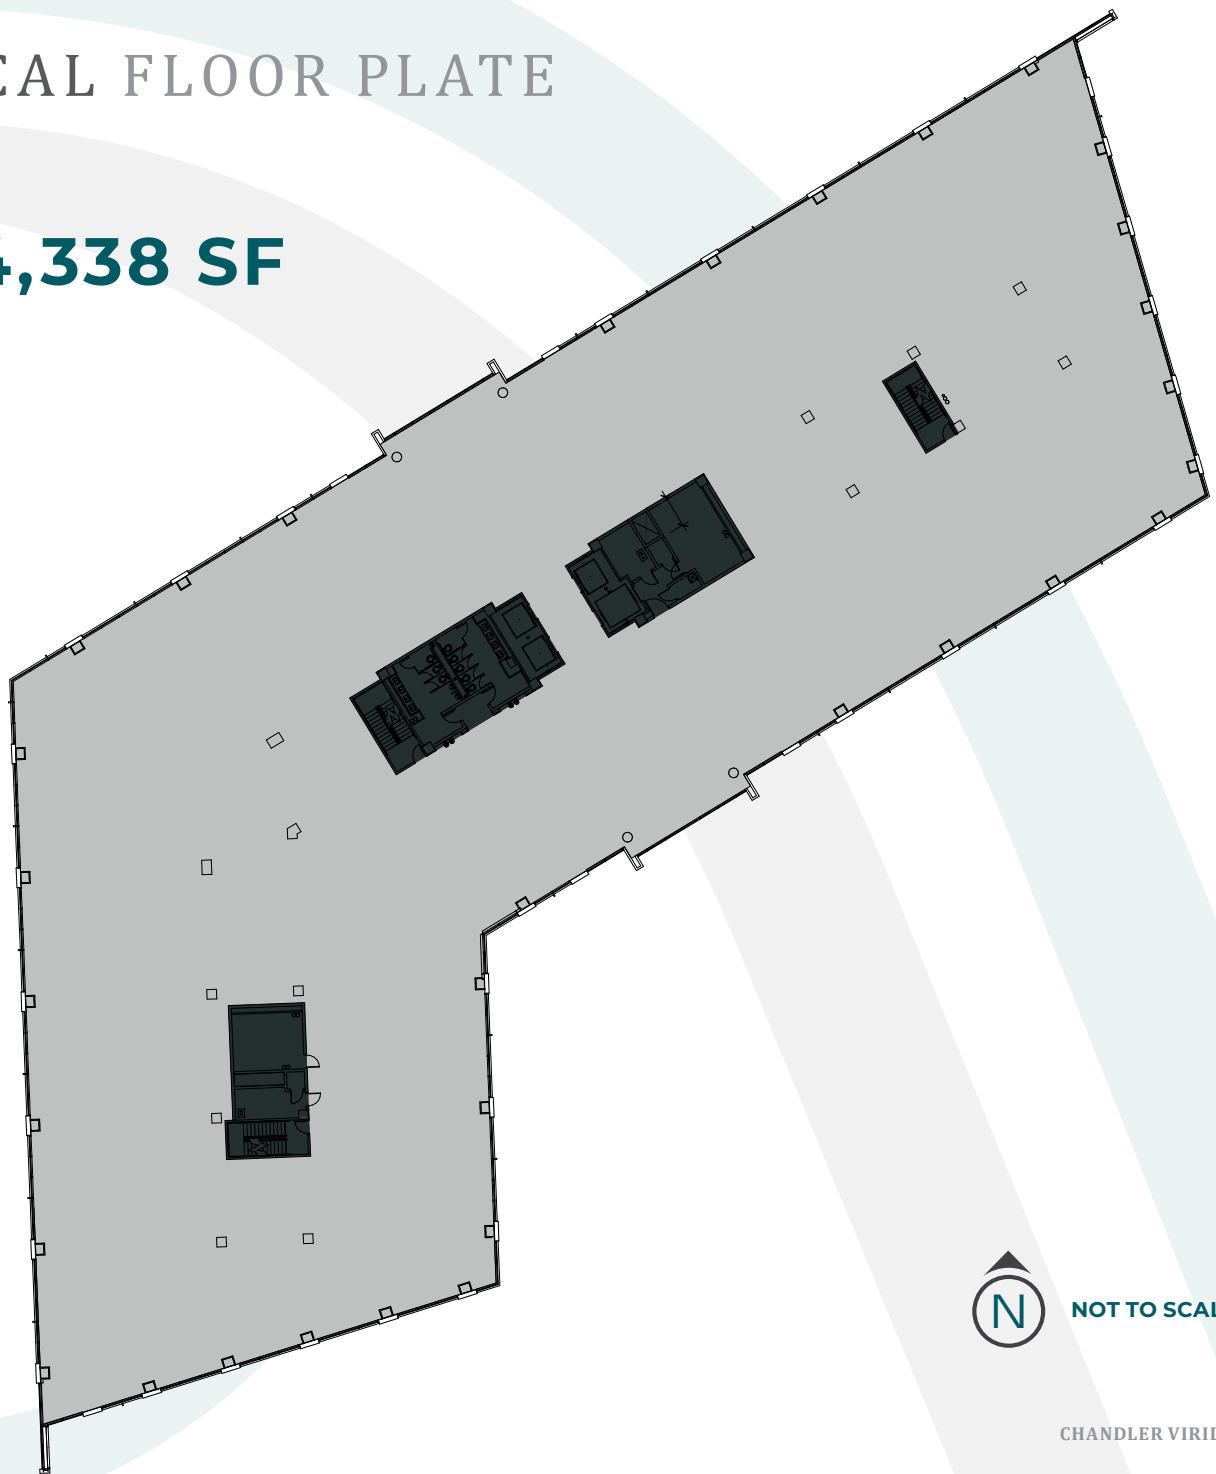

NOT TO SCALE

THE AMENITIES

Conveniently located near Loop 101 and Loop 202, Chandler Viridian is easily accessible. It is also adjacent to Chandler Fashion Center and over 55 restaurants, while the premises itself contains residential units, hotel accommodations, and two conference centers.

EASY ACCESS TO LOOP 101 & LOOP 202



75-PERSON CONFERENCE CENTER & TENANT LOUNGE ONSITE



ADJACENT TO CHANDLER FASHION CENTER



OVER 55 RESTAURANTS WALKABLE FROM BUILDING



CAMBRIA HOTEL & BROADSTONE FASHION CENTER RESIDENTIAL UNITS ONSITE



ONSITE RETAIL INCLUDING PANERA BREAD & SICILIAN BUTCHER





55+ RESTAURANTS WITHIN WALKING DISTANCE

BENIHANA

BLACK ANGUS
STEAKHOUSE

The **Cheesecake**
Factory

Chick-fil-A

chili's

Olive Garden
ITALIAN KITCHEN

DUNKIN'
DONUTS

EINSTEIN BROS.
BAGELS

Famous Dave's

IN-N-OUT
BURGER

THE KEG
STEAKHOUSE + BAR

Mimi's
Cafe

OUTBACK
STEAKHOUSE

Red Robin
GOURMET BURGERS and BREWS

P.F. CHANG'S

Jason's deli

ABUELO'S
FOOD + DRINKS + FAMILY

Cheddar's
casual cafe

CHIPOTLE
MEXICAN GRILL

FIREBIRD
FB
WOOD FIRED GRILL

FIVE GUYS
BURGERS and FRIES

JIMMY JOHN'S
GOURMET SANDWICHES



MCCCLINTOCK DR

SPRICE RD

101


180 RETAIL SHOPS
4 DEPARTMENT STORES
OVER 40 RESTAURANTS


The Offices At
CHANDLER VIRIDIAN

KEY

-  HOTELS
-  RESTAURANTS
-  RETAIL

7 6 5 4 3 2 1
8 7 6 5 4 3 2

W CHANDLER BLVD

1 14 13

S ELLIS ST

S DOBSON RD

W FRYER RD

5

202

AMENITIES

HOTELS

1. Cambria Hotel
2. Windmill Suites
3. Residence Inn
4. Hilton
5. Courtyard Phoenix

RESTAURANTS

1. Dunkin Donuts
2. Outback Steakhouse
3. Cheddar's Casual Café
4. Chick-Fil-A
5. Einstein Bros Bagels
6. In-N-Out
7. Black Angus Restaurant
8. Mimi's Café
9. Red Robin Gourmet Burgers
10. Olive Garden Italian Restaurant
11. Abuelo's Mexican Food Embassy
12. Chili's Grill & Bar
13. Benihana
14. Keg Steakhouse & Bar
15. P. F. Changs China Bistro
16. Chipotle Mexican Grill
17. Jimmy John's
18. Five Guys Burgers & Fries
19. Elephant Bar Restaurant
20. Firebirds Wood Fired Grill
21. Cheesecake Factory
22. Famous Daves
23. Jason's Deli

OVER 40+ RESTAURANTS AT CHANDLER FASHION CENTER

RETAIL

1. Pier 1 Imports
2. Nordstrom Rack
3. Tj Maxx
4. Office Max
5. Ross Stores Inc.
6. Ultimate Electronics
7. Lowe's
8. Michaels
9. Men's Wearhouse
10. Hobby Lobby
11. Lowe's
12. Ethan Allen
13. Walgreens
14. CVS

180+ RETAIL SHOPS AT CHANDLER FASHION CENTER



55+

RESTAURANTS
NEARBY



180+

RETAIL
STORES



5

HOTELS INCLUDING
ONE ONSITE

CHANDLER SUBMARKET

Chandler Viridian is a world away from anything else in Chandler, yet close to everything you love about the area. Centrally located at the Intersection of Loop 101 and San Tan Loop 202 within Chandler's Robust Economic Market to Intel, Bio & Life Sciences, Technology and Airpark. Several major tenants in the Chandler Submarket include:





THE DEVELOPMENT TEAM

HINES

Hines is a privately owned, international real estate firm that has provided the highest level of quality, service and value to its clients and investors for more than 50 years. With a presence in more than 100 cities around the globe and investor relationships with many of the world's largest financial institutions, Hines has the breadth of experience, the network of expertise and the financial strength to assume complex and challenging investment, development and management projects. The company has offices in 18 countries, with regional offices in Atlanta, Chicago, Houston (U.S. headquarters), London (European headquarters), New York and San Francisco, as well as 67 other U.S. cities. The Hines portfolio of projects underway, completed, acquired and managed for third parties consists of more than 1,273 properties including skyscrapers, corporate headquarters, mixed-use centers, industrial parks, medical facilities, and master-planned resort and residential communities. Currently, the firm controls assets valued at approximately \$24.3 billion.

CUSHMAN & WAKEFIELD

Cushman & Wakefield is a leading global real estate services firm that helps clients transform the way people work, shop, and live. Our 45,000 employees in more than 70 countries help occupiers and investors optimize the value of their real estate by combining our global perspective and deep local knowledge with an impressive platform of real estate solutions. Cushman & Wakefield is among the largest commercial real estate services firms with revenue of \$6 billion across core services of agency leasing, asset services, capital markets, facility services (C&W Services), global occupier services, investment & asset management (DTZ Investors), project & development services, tenant representation, and valuation & advisory. 2017 marks the 100-year anniversary of the Cushman & Wakefield brand. 100 years of taking our clients' ideas and putting them into action.



The Offices At
CHANDLER VIRIDIAN

3133 WEST FRYE ROAD • CHANDLER, AZ



FOR LEASING INFORMATION:

JERRY ROBERTS

+1 602 229 5829

jerry.roberts@cushwake.com

PAT BOYLE

+1 602 229 5828

pat.boyle@cushwake.com



**CUSHMAN &
WAKEFIELD**

2555 E Camelback Rd, Suite 400

Phoenix, Arizona 85016

www.cushmanwakefield.com

Cushman & Wakefield Copyright 2019. No warranty or representation, express or implied, is made to the accuracy or completeness of the information contained herein, and same is submitted subject to errors, omissions, change of price, rental or other conditions, withdrawal without notice, and to any special listing conditions imposed by the property owner(s). As applicable, we make no representation as to the condition of the property (or properties) in question.