


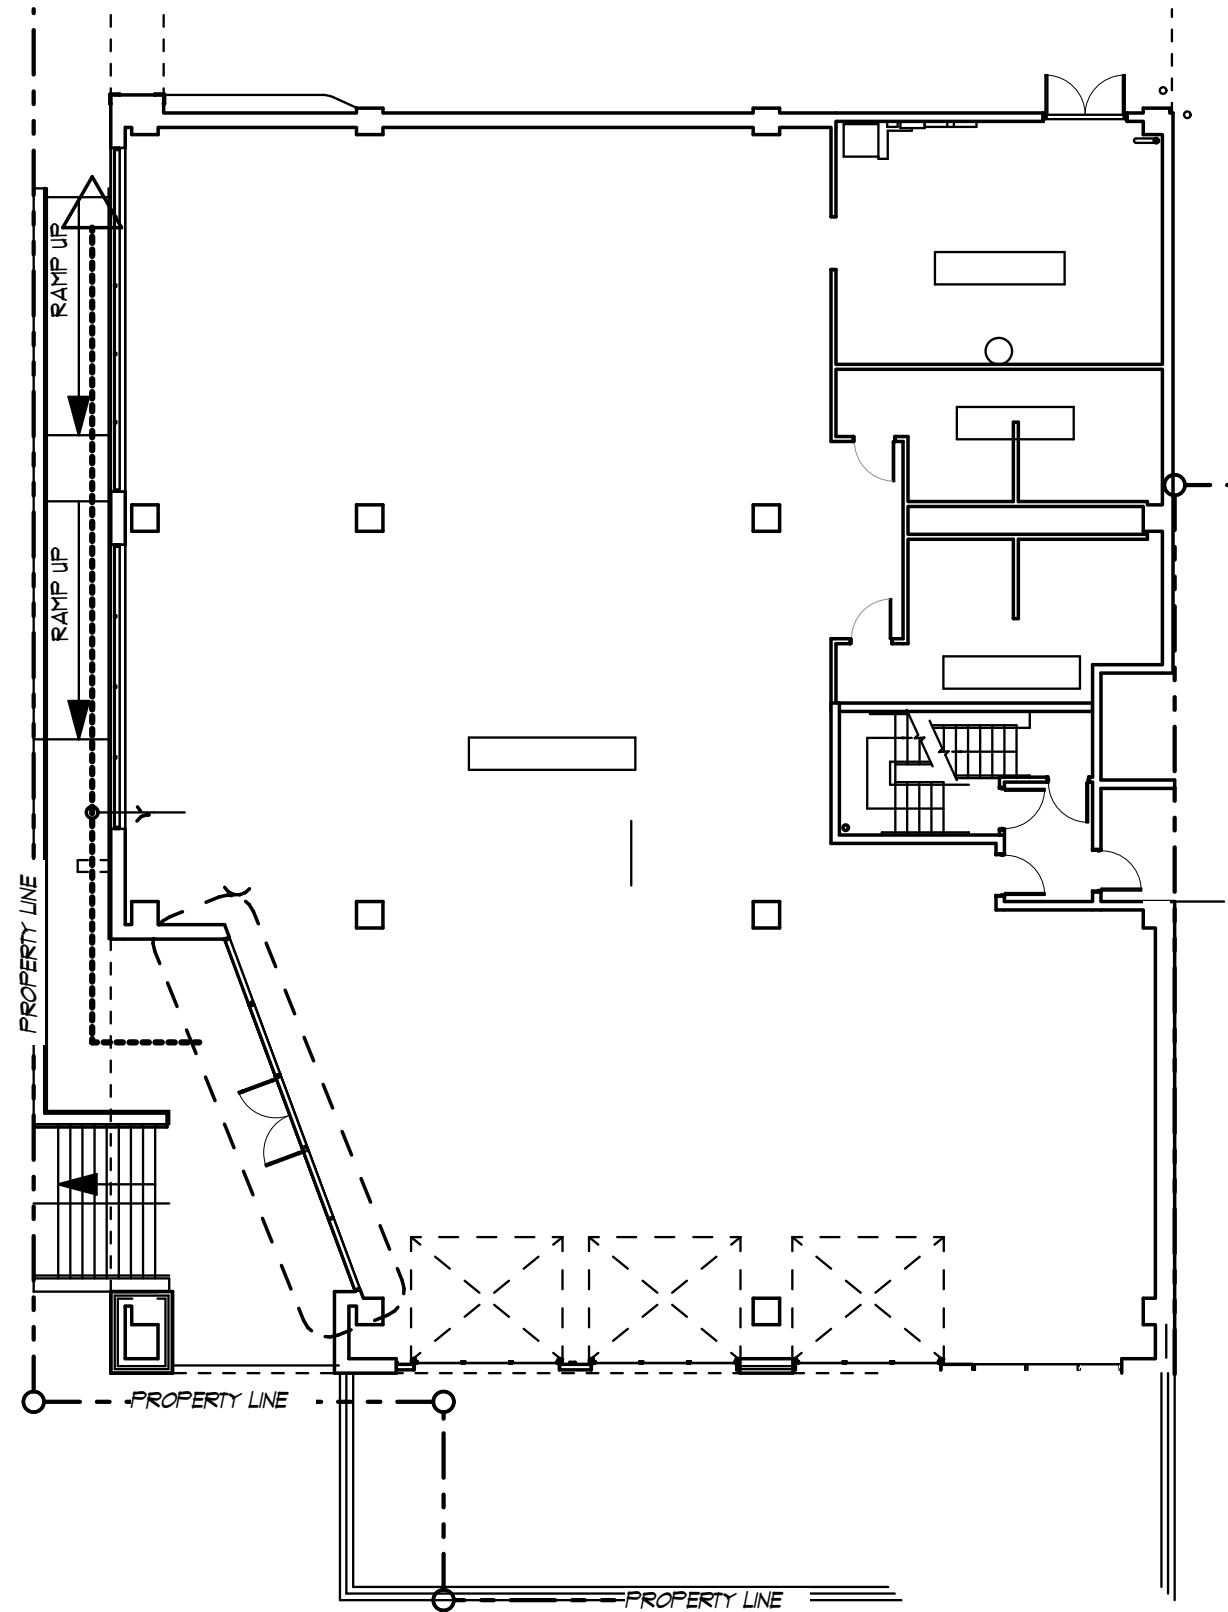

EXISTING
GROUND FLOOR PLAN