




**MULTI-TENANT LAYOUT
OPTION (A)**

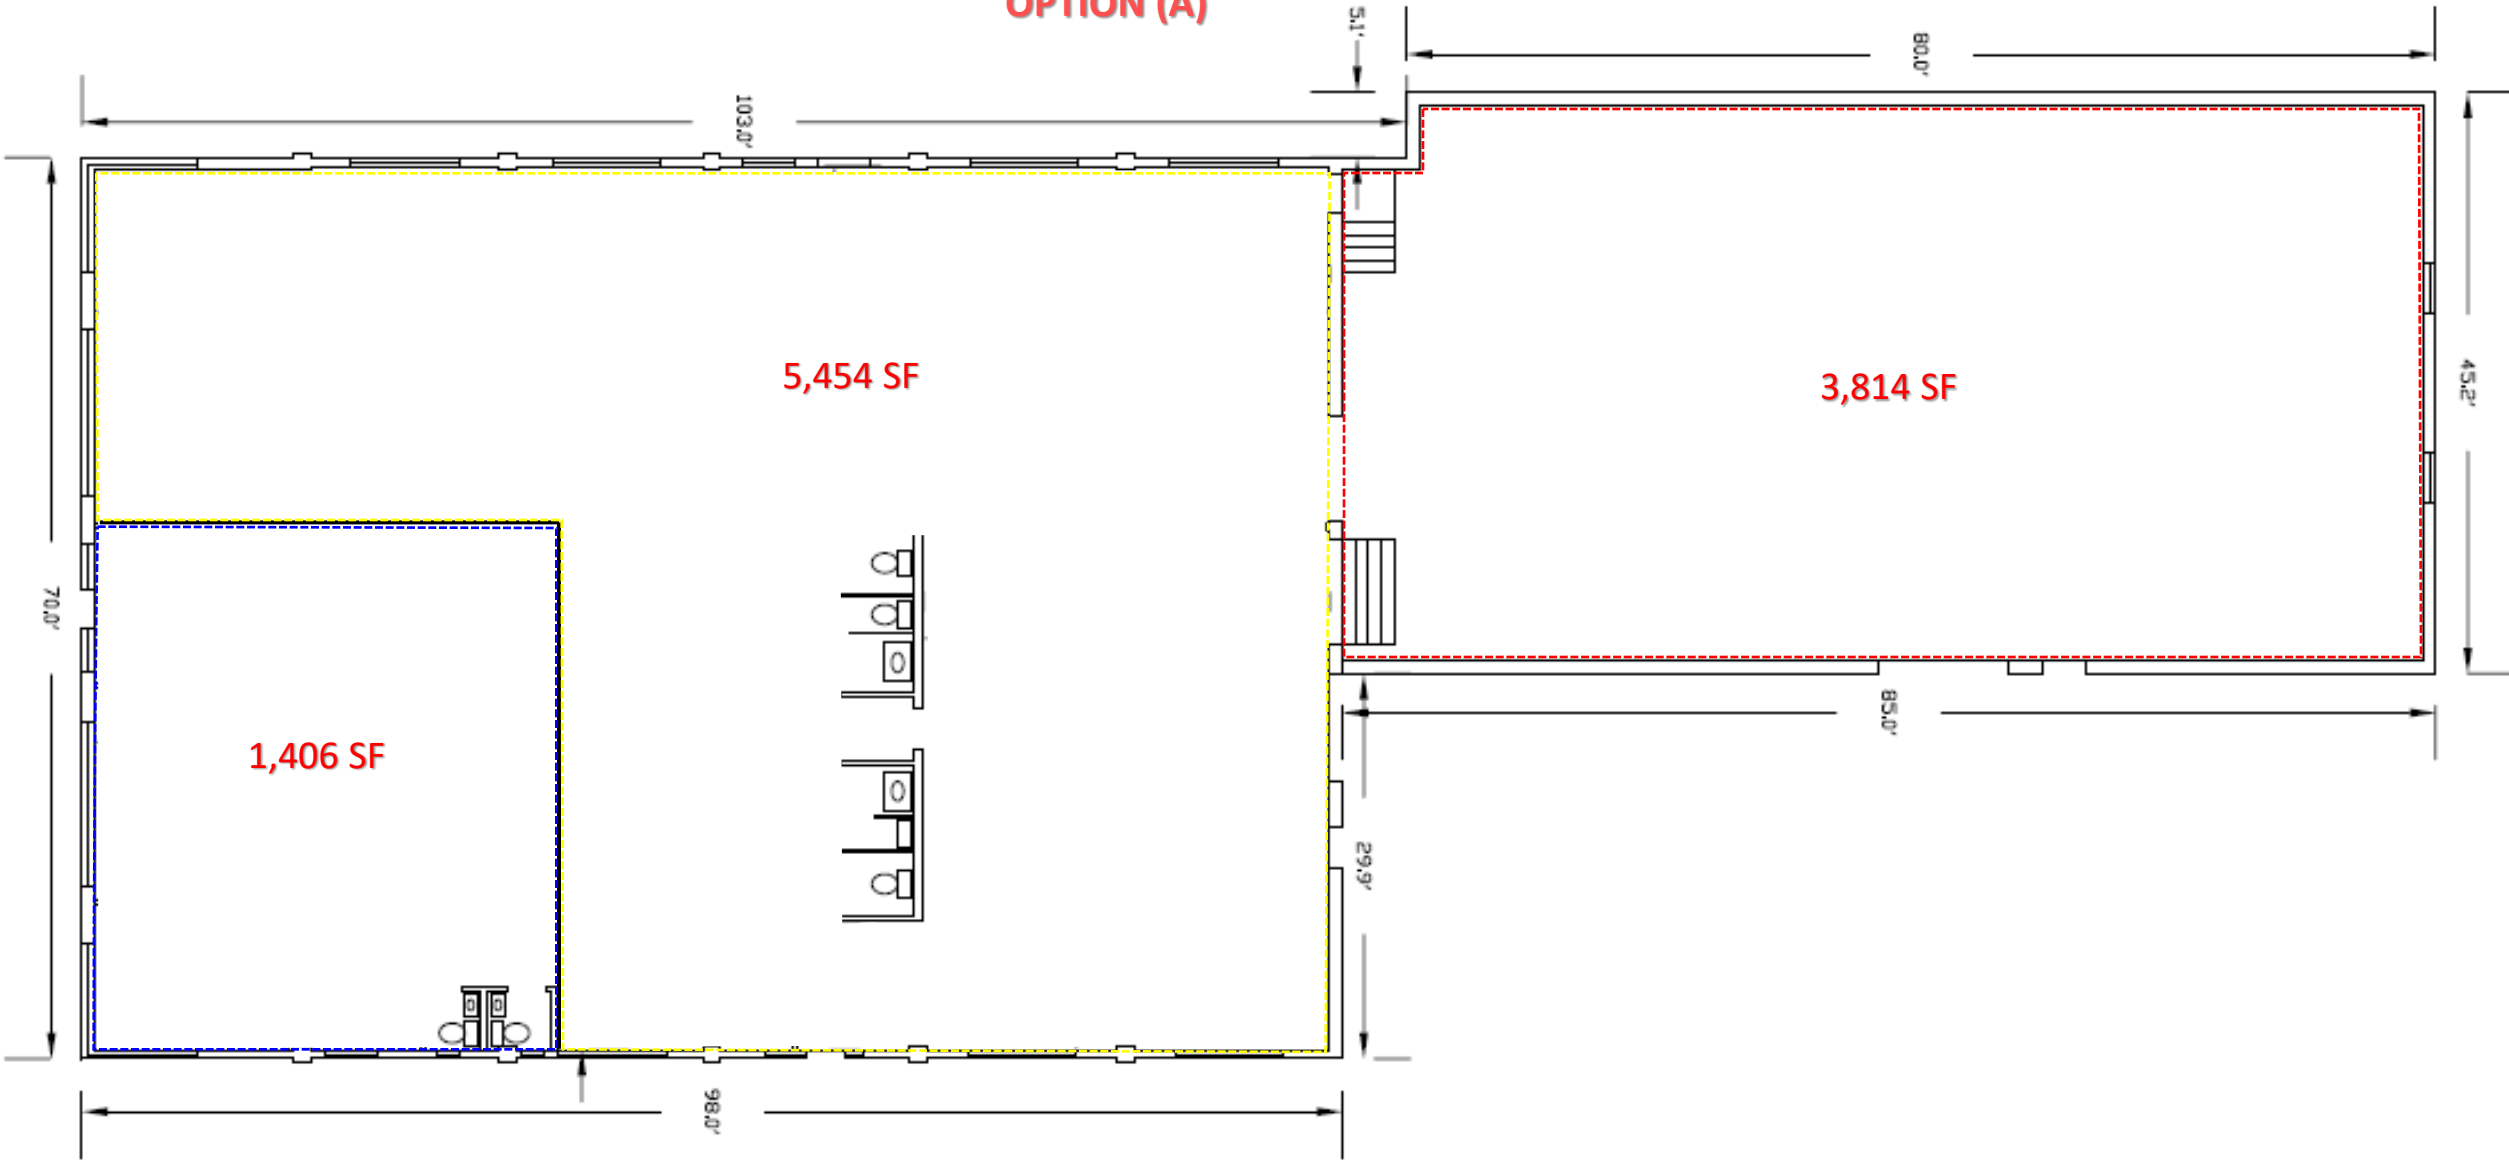

**MULTI-TENANT LAYOUT
OPTION (B)**

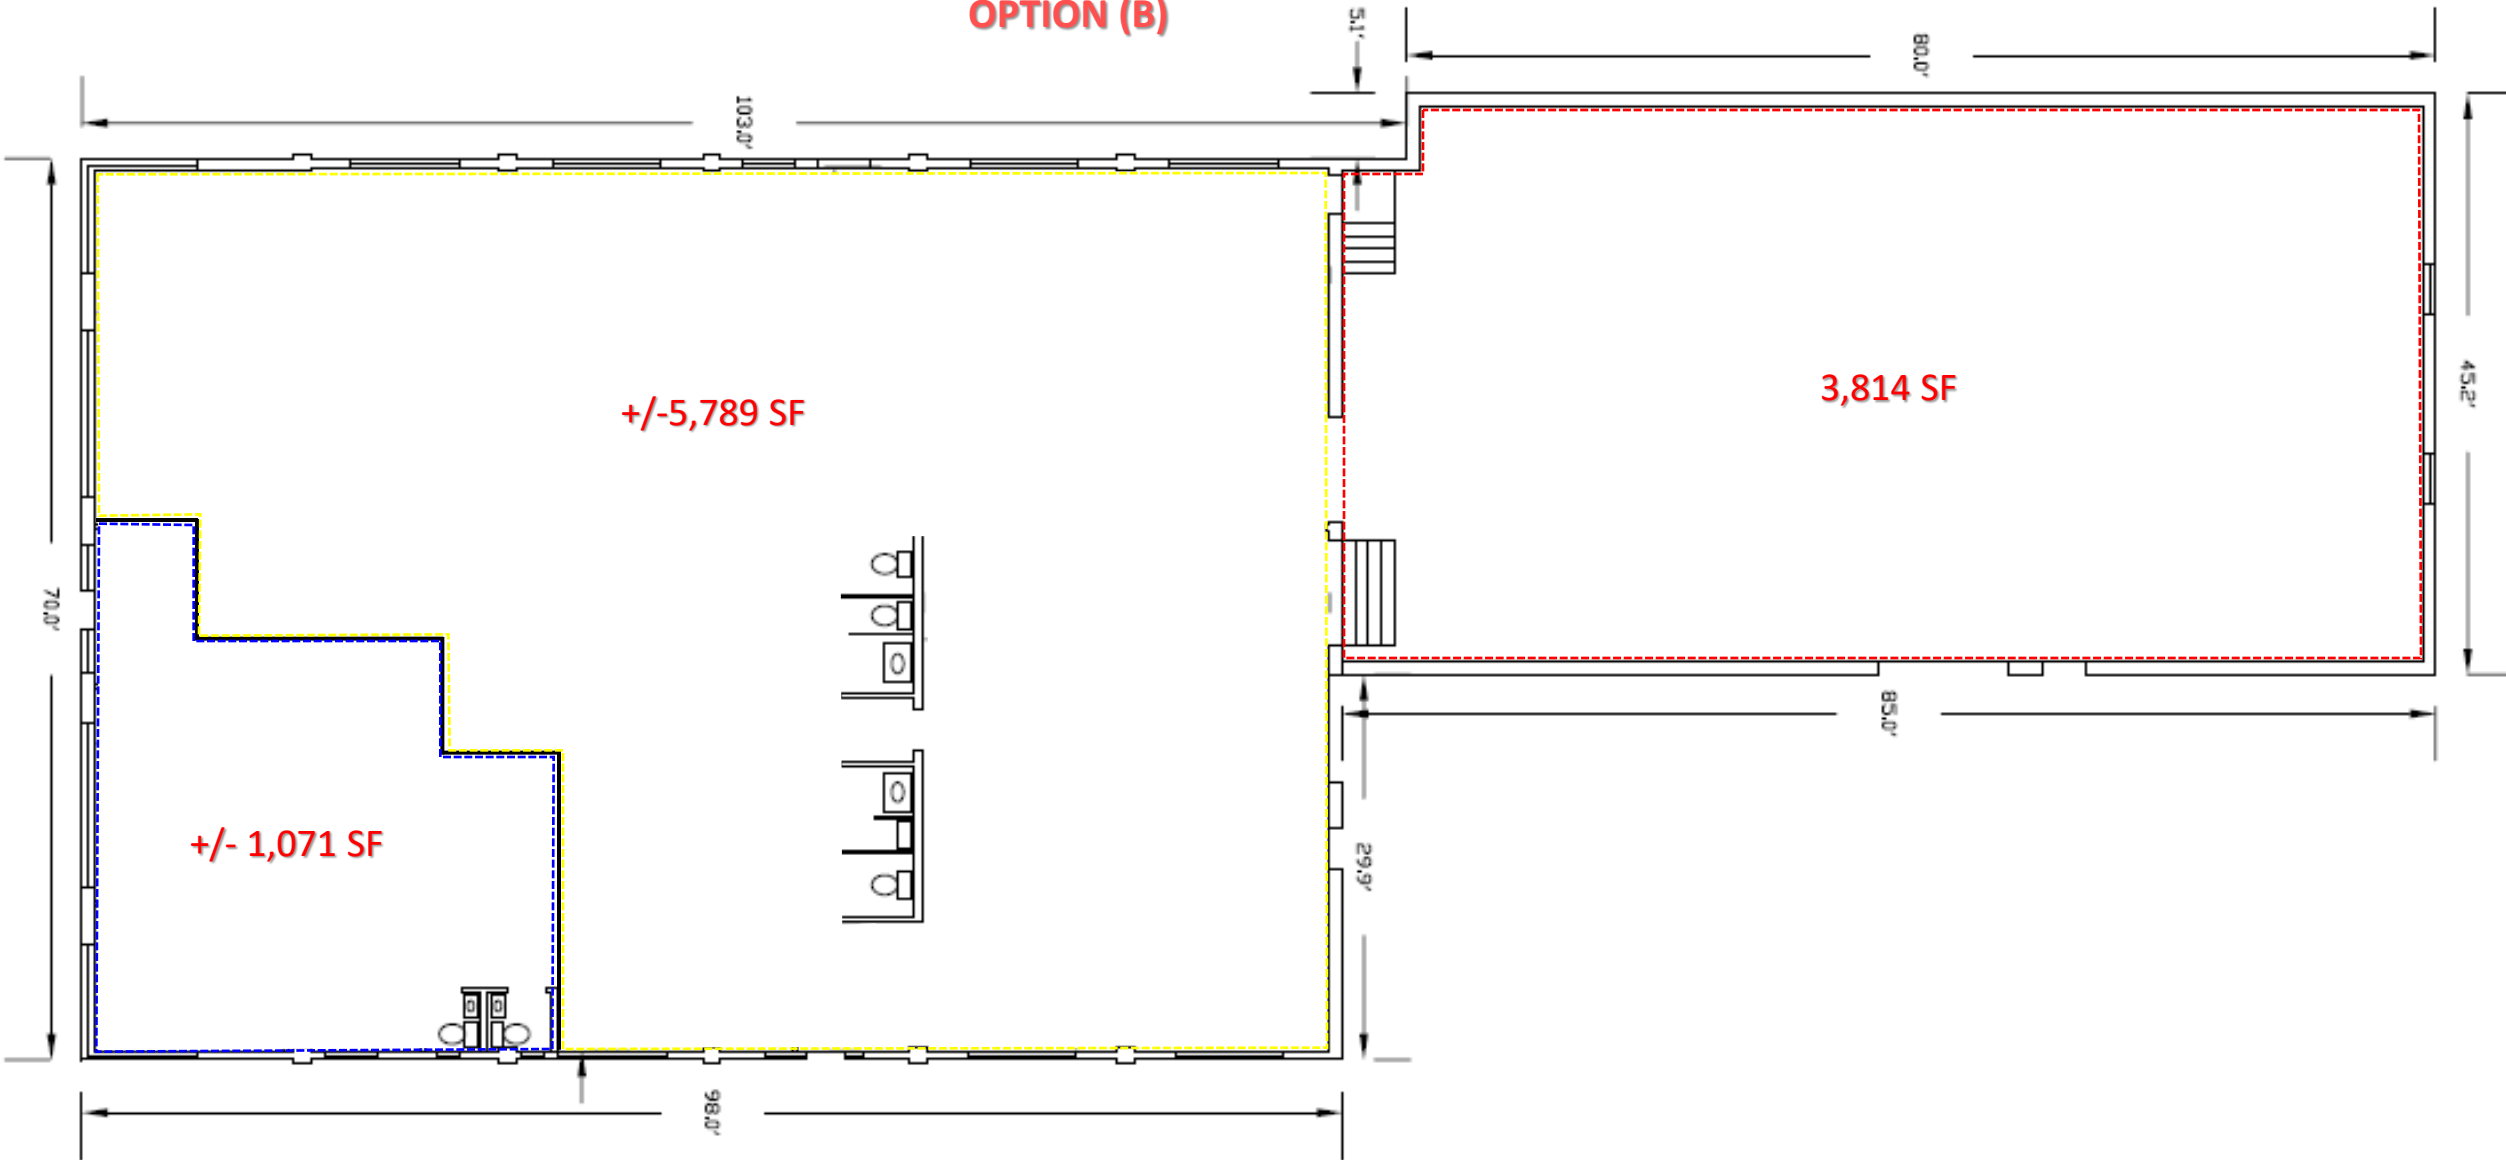

MULTI-TENANT LAYOUT OPTION (C)

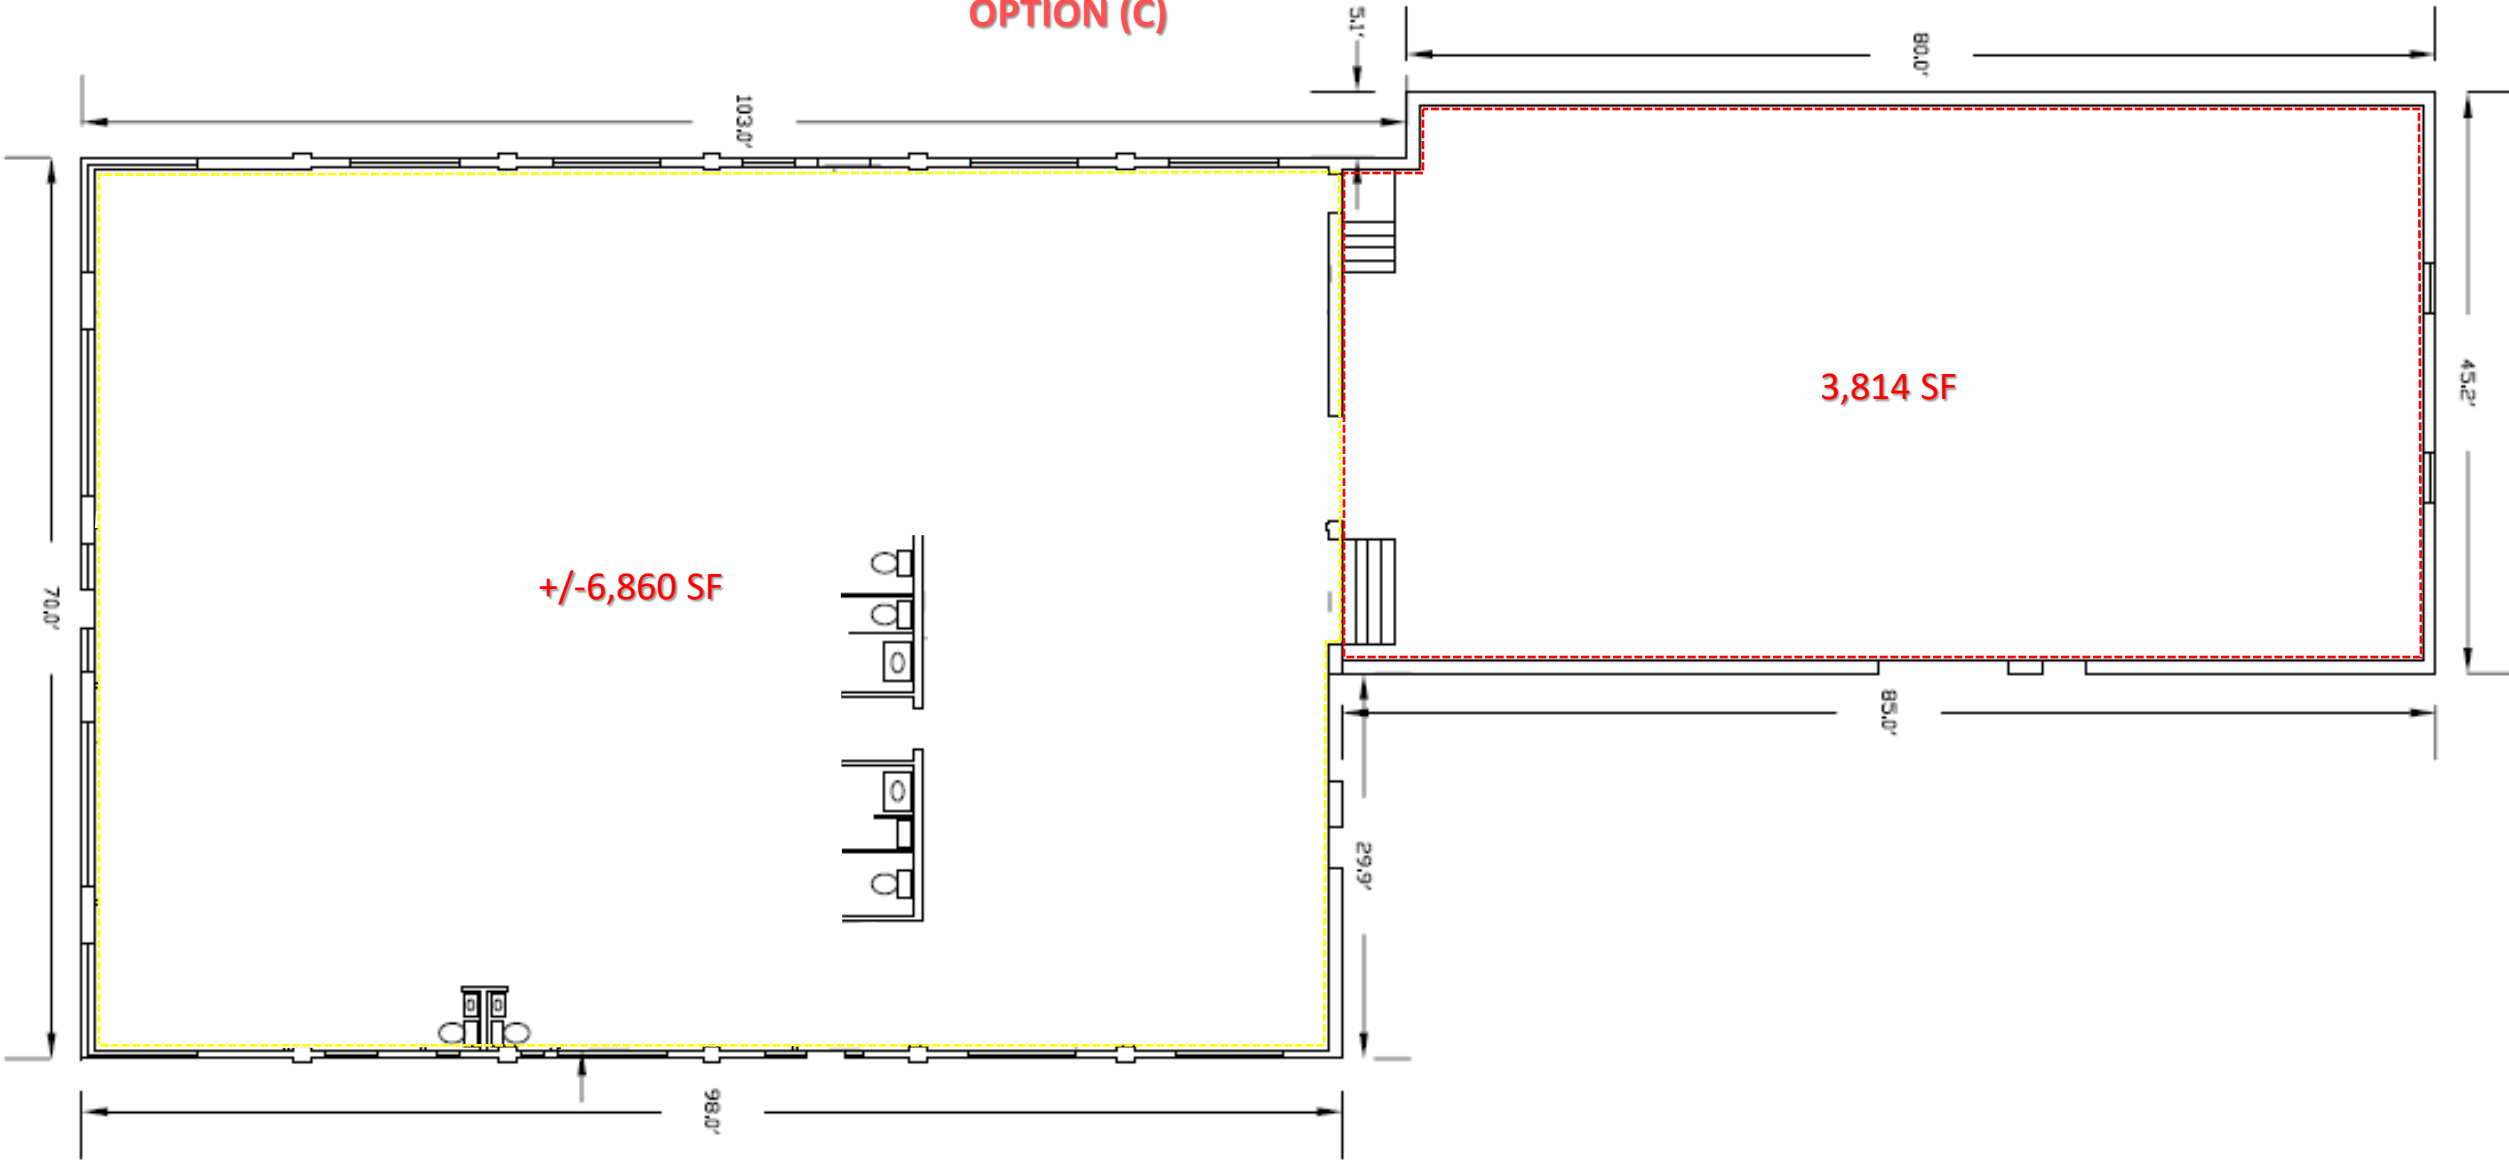

EXISTING FLOOR PLAN
10,674 RSF

