




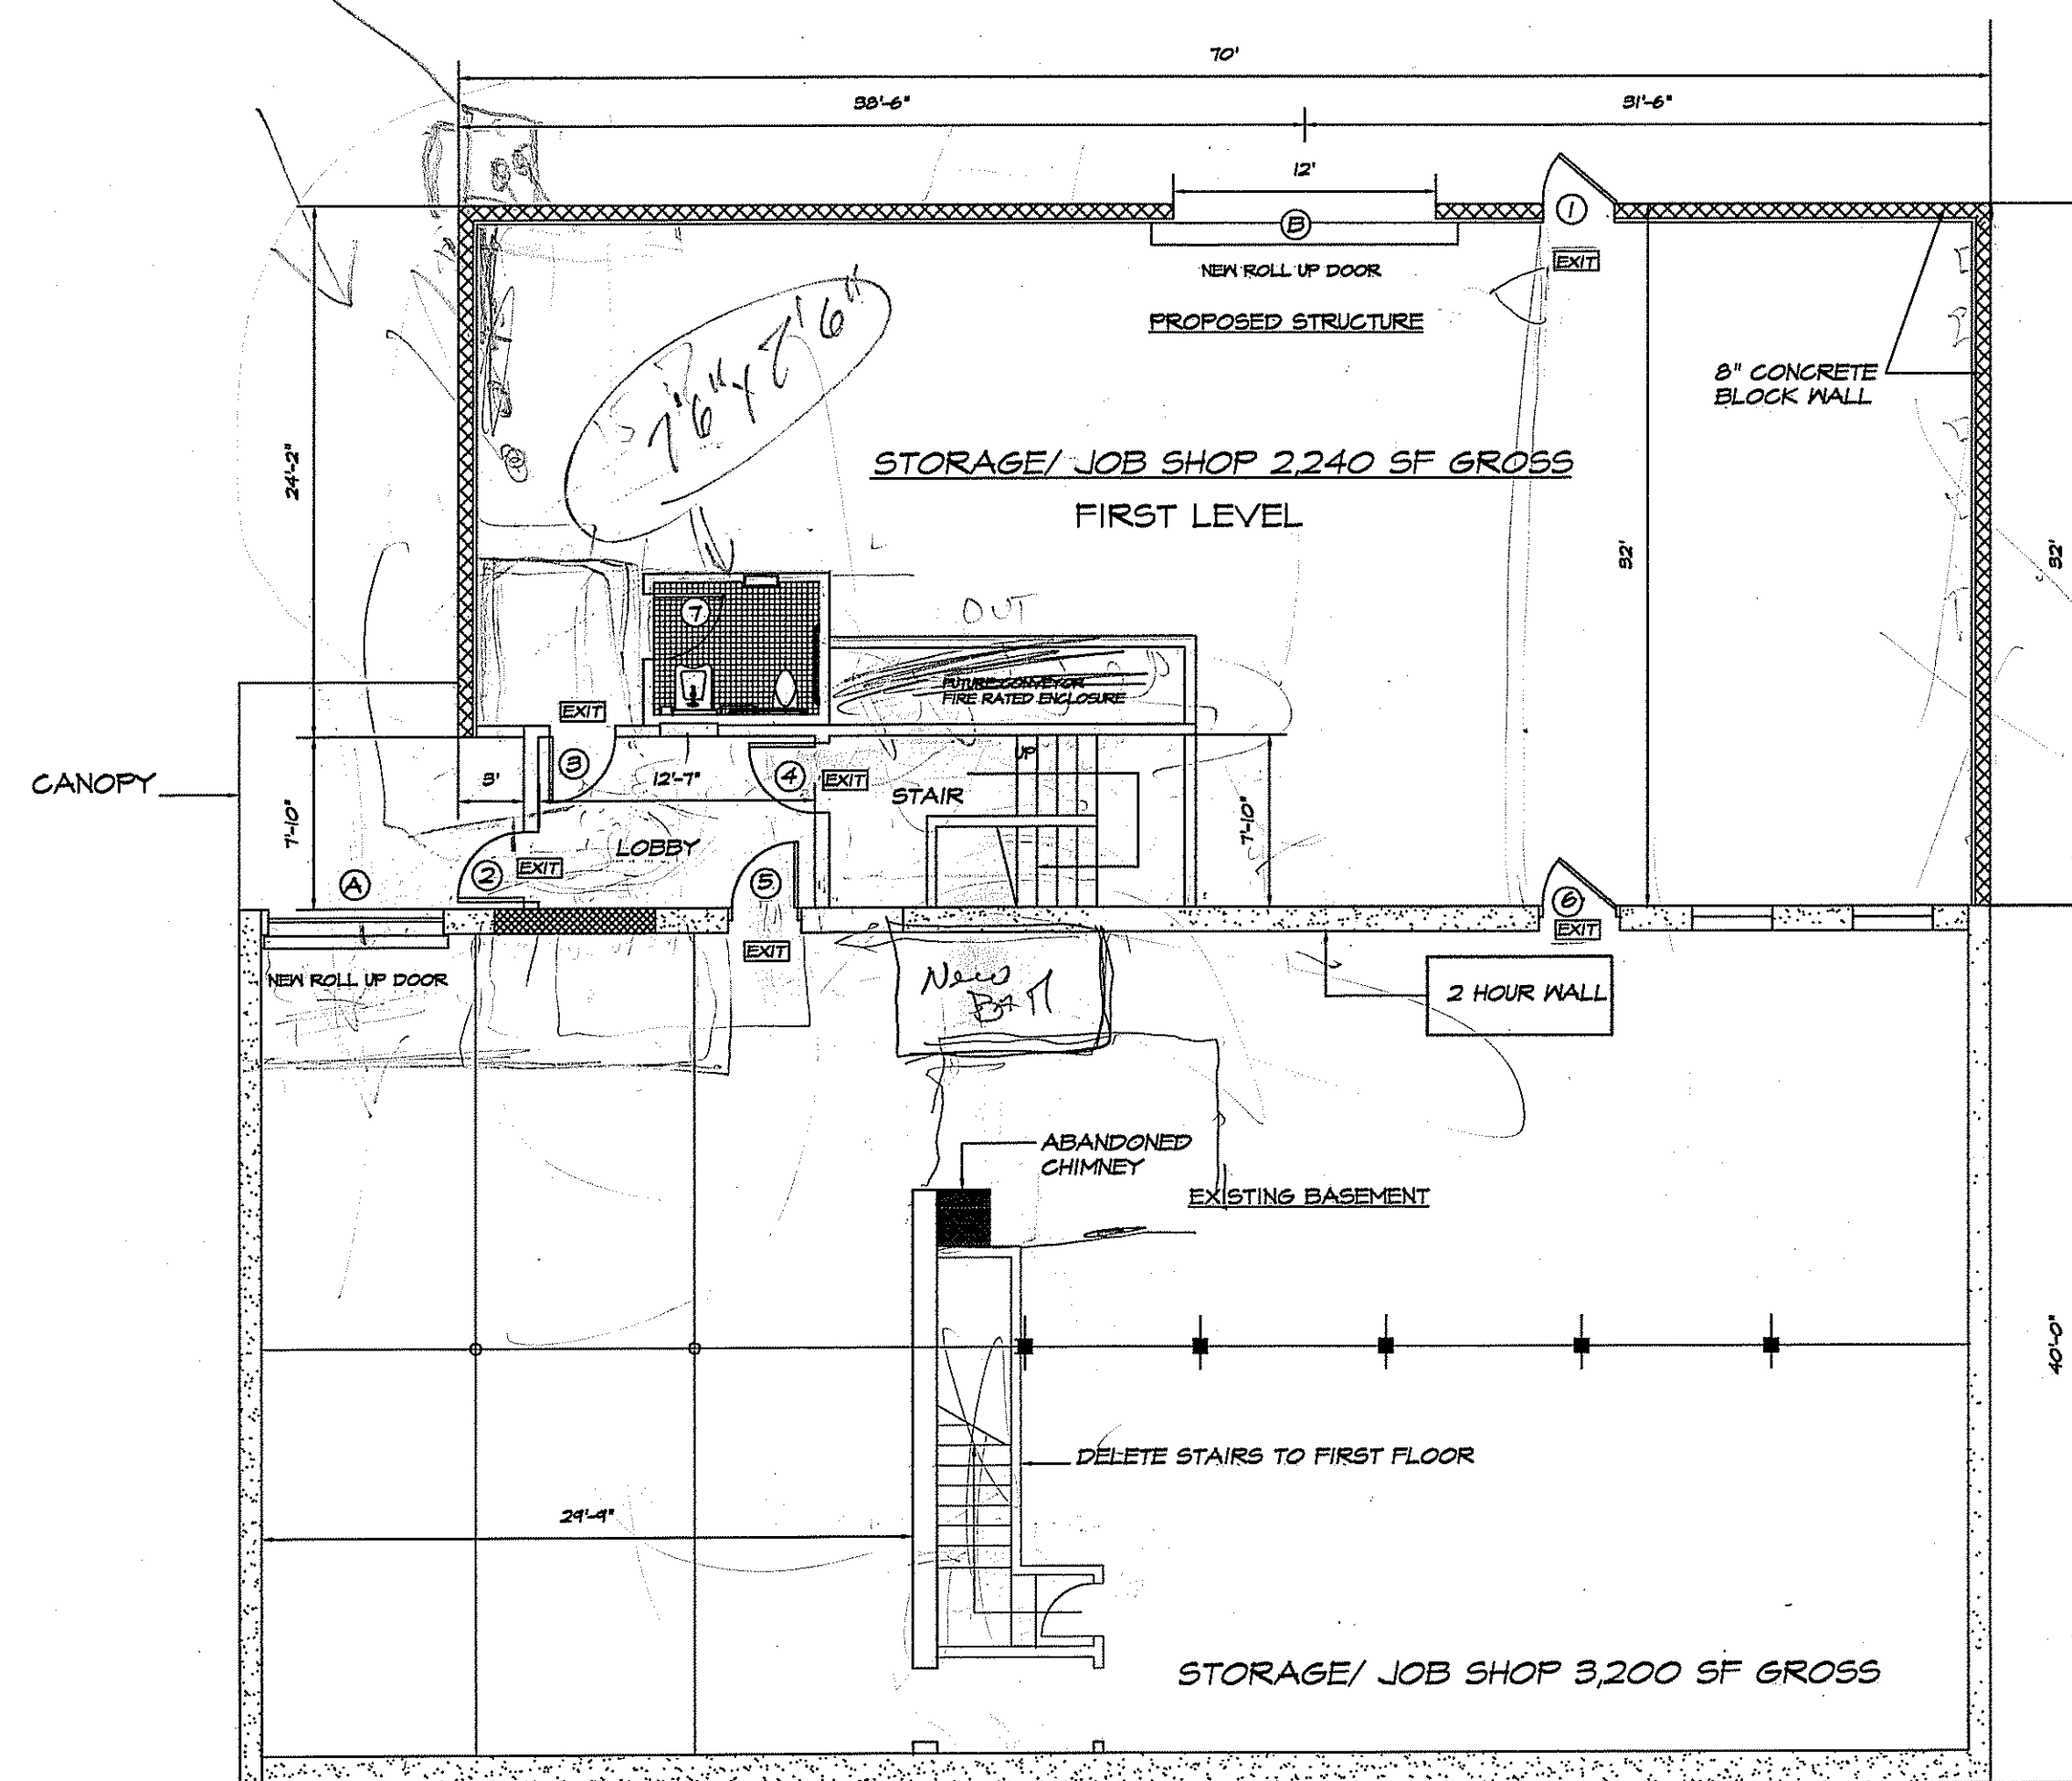

BASEMENT LEVEL NEWBURY / FIRST LEVEL DINSMORE

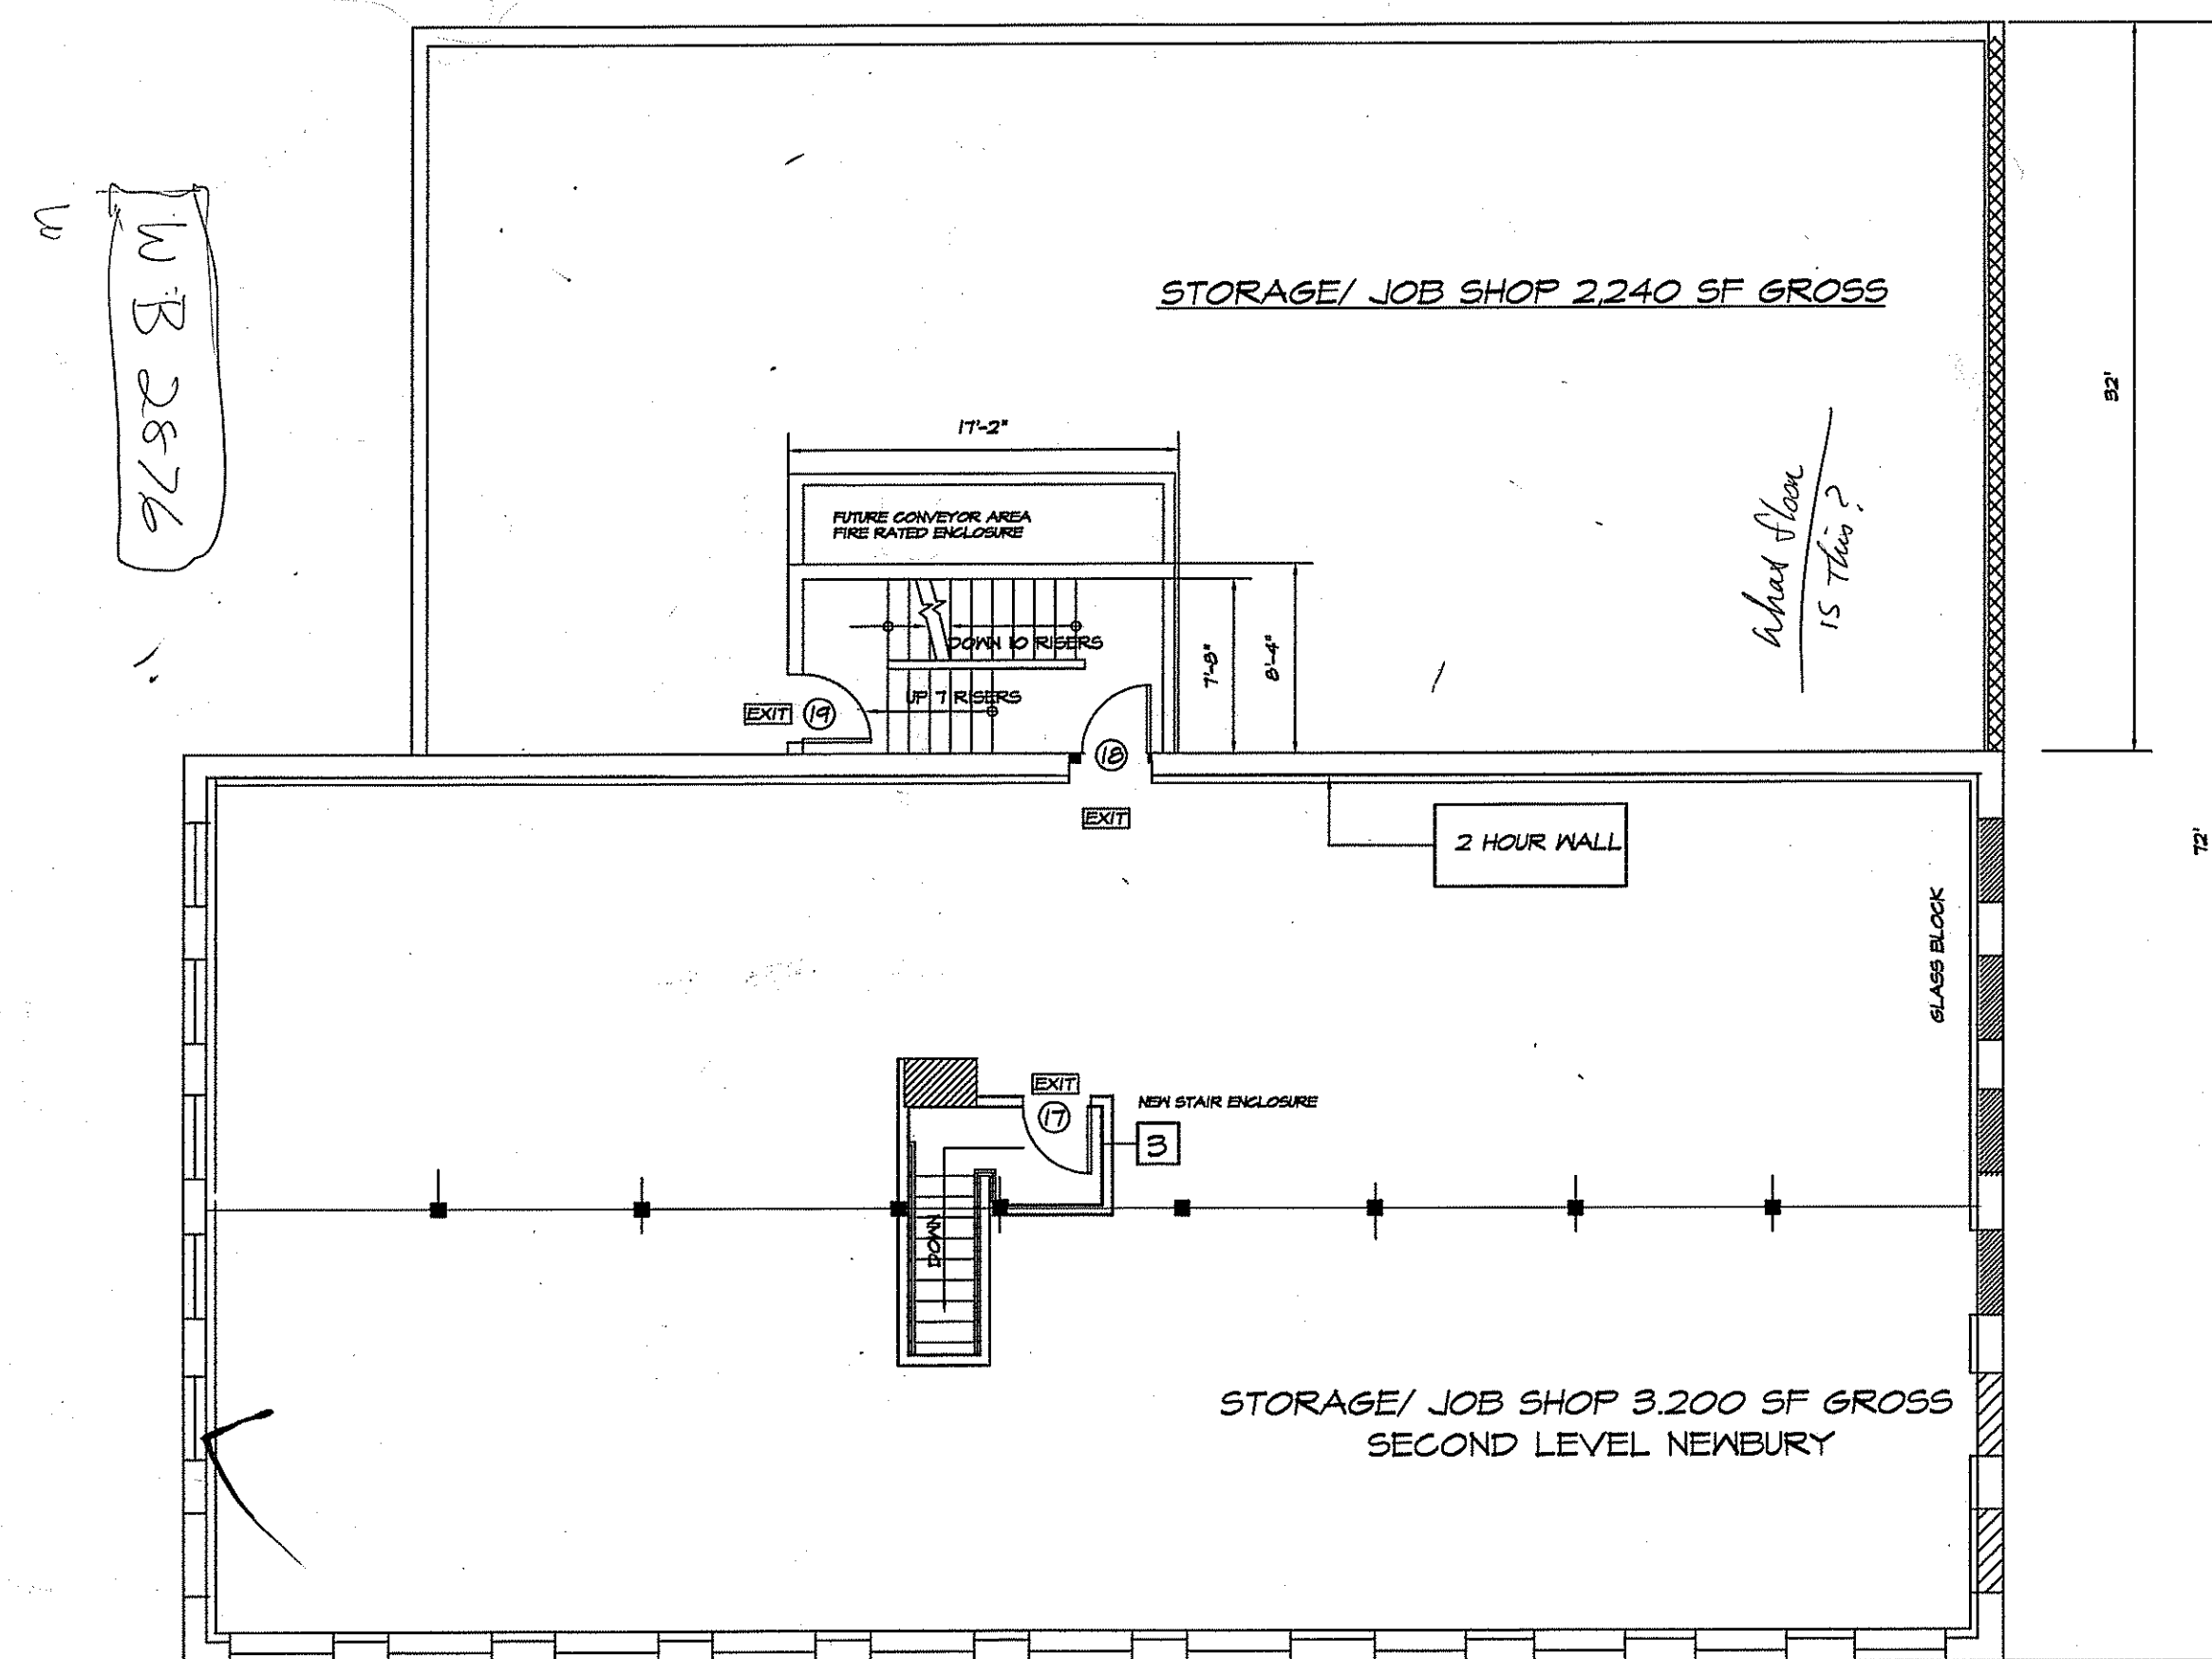

SECOND LEVEL NEWBURY

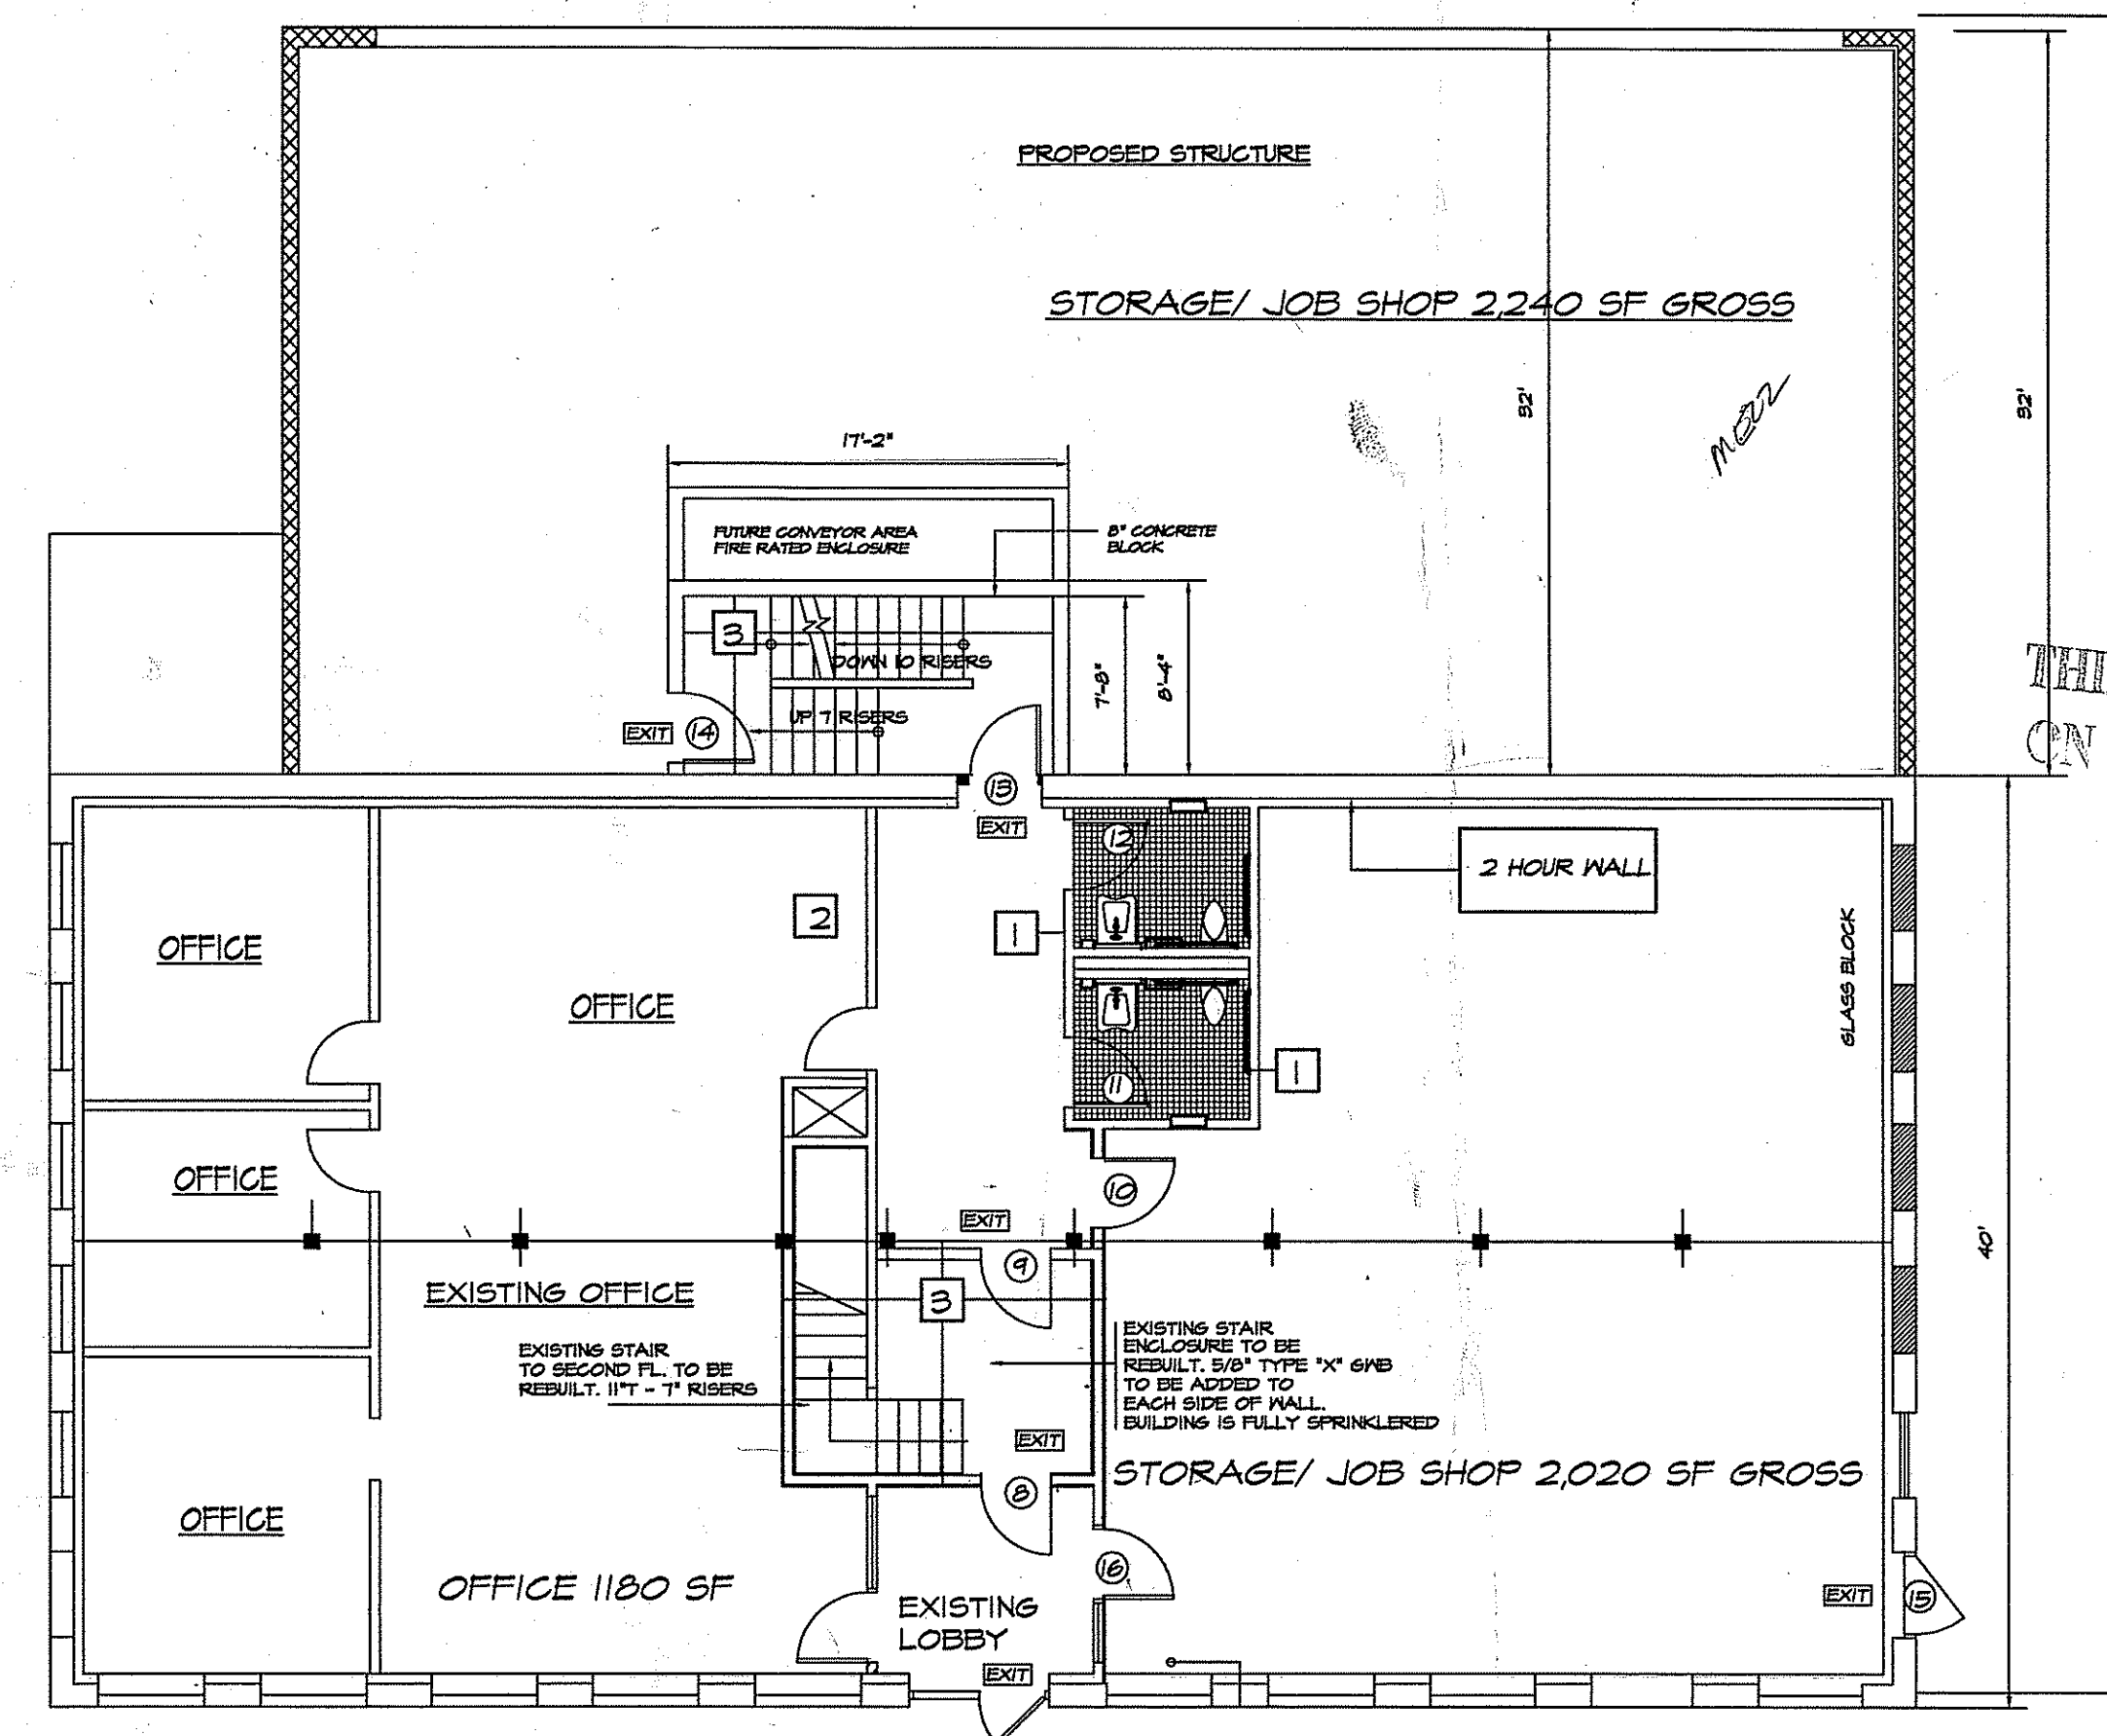


FIRST LEVEL NEWBURY SECOND LEVEL DINSMORE

DATE: _____

5-20-2004

REVISIONS

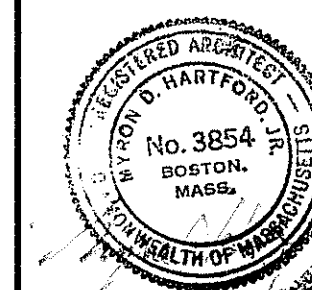

HARTFORD & ASSOCIATES, ARCHITECTS
161 Granite Ave, Boston, Massachusetts 02124
T (617) 282-4501 F (617) 282-4143 E-mail hartford @ cape.com

11/17
NEWBURY STREET
QUINCY, MA

DRAWING

FLOOR PLANS

A-3
PROJECT NUMBER