

Honeypot Lane Colsterworth

1,129 – 7,901 Sq M (12,150 – 85,050 Sq Ft)



TO LET

- **Factory / Warehouse Units**
- **Access to the A1**
- **Flexible Terms**

Savills Peterborough

Trinity Court
Trinity Street
Peterborough
PE1 1DA

+ 44 (0) 1733 344414

Contact

William Rose

Direct Line

+ 44 (0) 1733 201391

Email

wrose@savills.com

Industrial

LOCATION

The property, has access to the southbound carriage way of the A1, is situated on the southern side of Honeypot Lane, Colsterworth. It is approximately 7 miles south of Grantham, 12 miles west of Bourne and 15 miles north of Stamford.

HONEYPOT LANE INDUSTRIAL ESTATE

Our client's ownership comprises a 20 acre site providing 18 factory/warehouse units.

The first unit was constructed in 1989 and the latest, which has Welvent environment control, in 1999 by Beckside of Lincoln. 10 units have spray foam insulation and 6 units are refrigerated. The available units have an eaves height of 22ft (6.7m).

There are two transformers on site providing 1,500KVA (100 and 500 respectively). The site is fully drained and there are two weighbridges.

ACCOMMODATION

There are currently 7 units available (hatched red), each with an approximate floor area of 1,129 sq m (12,150 sq ft). The units can be refurbished to suit individual requirements.

The available sites are highlighted in red on the plan attached.

PLANNING

The existing planning consent is for factory/warehouse use (B2/B8). Interested parties are advised to make their own enquiries direct with the Local Planning Authority.

RATING

Confirmation of the business rates is available upon request.

SERVICES

Electricity and mains water are available to the site.

TENURE

The individual units are available "To Let" on a flexible basis for a term of years to be agreed.

RENT

Confirmation of the rent is available upon request.

VAT

The position as regards to VAT is reserved at all times.

LEGAL COSTS

The ingoing tenant shall be responsible for the landlord's reasonable legal costs together with any stamp duty, land tax or VAT thereon.

VIEWING

Strictly by appointment only through:
William Rose
(01733) 201391
E-mail:
wrose@savills.com


October 2012

IMPORTANT NOTICE

Savills, their clients and any joint agents give notice that:

- 1. They are not authorised to make or give any representations or warranties in relation to the property either here or elsewhere, either on their own behalf of their client or otherwise. They assume no responsibility for any statement that may be made in these particulars. These particulars do not form part of any offer or contract and must be relied upon as statements or representations of fact.*
- 2. Any areas, measurements or distances are approximate. The text, photographs and plans are for guidance only and are not necessarily comprehensive. It should not be assumed that the property has all necessary planning, building regulation or other consents and Savills have not tested any services, equipment or facilities. Purchasers must satisfy themselves by inspection or otherwise. Rents quoted in these particulars may be subject to VAT in addition.*

Honeypot Lane Colsterworth

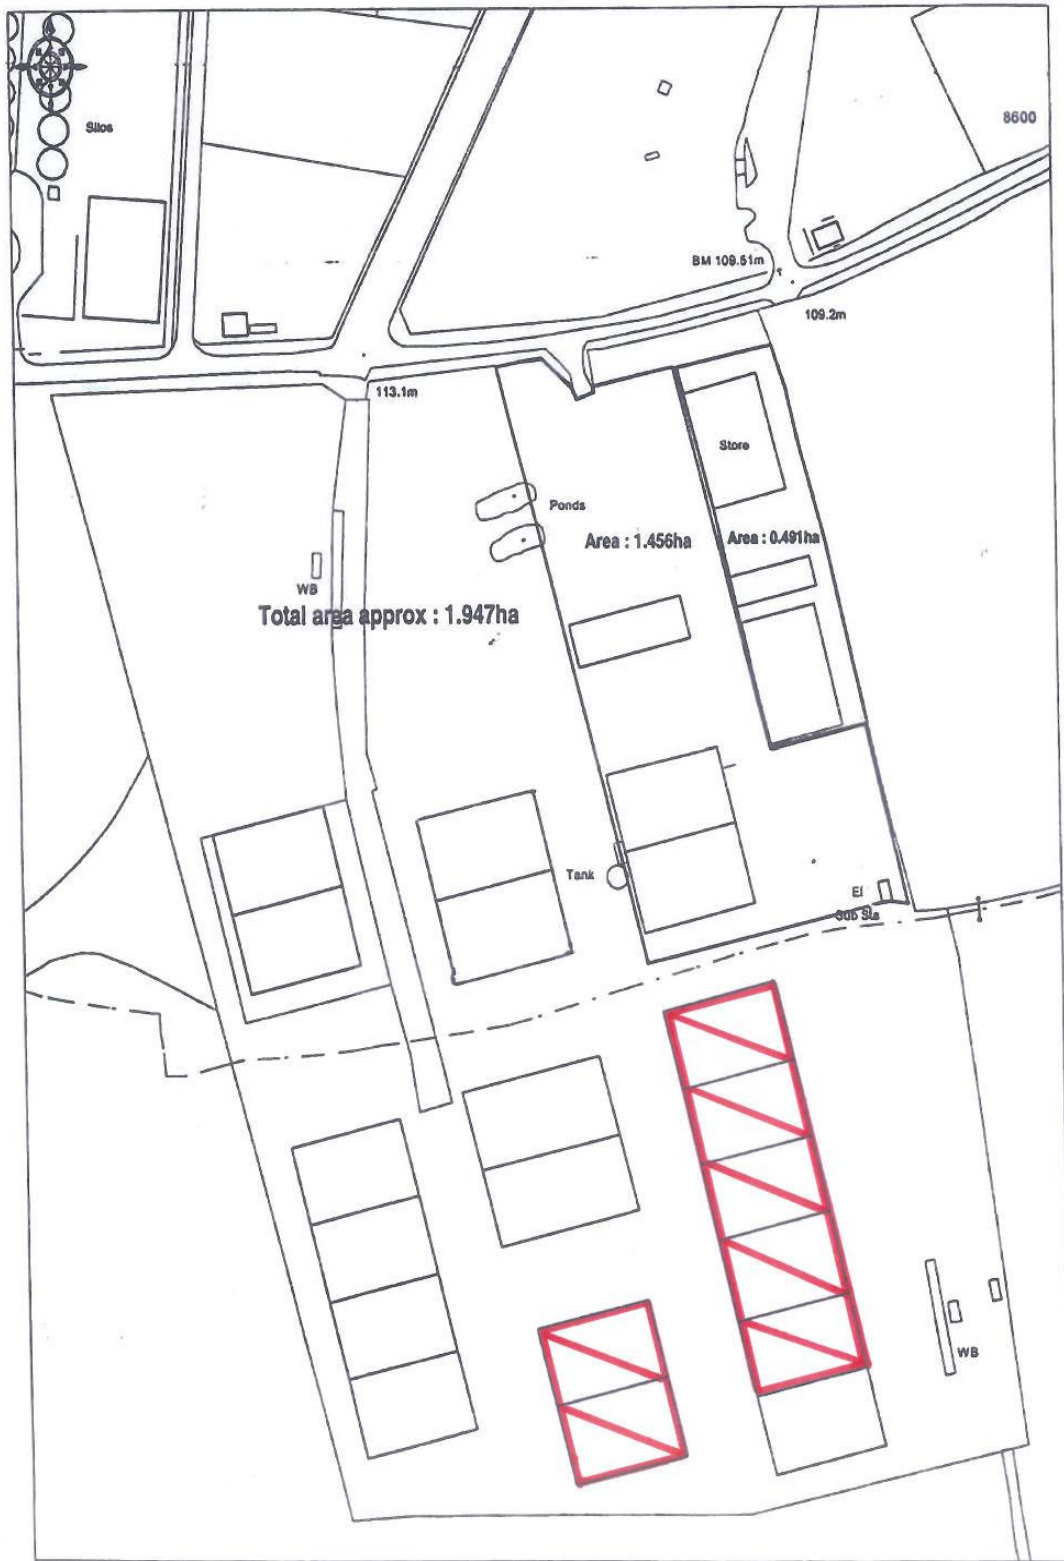

OS Ordnance Survey

© Crown copyright 2003. All rights reserved. Licence Number 100020449. Survey Scale - 1:2500 Plotted Scale - 1:2500

