


Z:\project files\oa-pz\chase\15376 - salt creek site development\working\design\load\ref\phase-15376.dwg

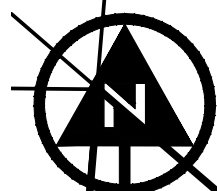

PROPOSED
REGIONAL
BASIN

OHIO VALLEY CONSERVATION COALITION
PARCEL NO. H140010103801
27.417 AC.

SCF RC FUNDING III LLC
PARCEL NO. H140010103502
5.322 AC.

HIGGINS DAVID PROPERTIES #2LLC
PARCEL NO. H140010103704
8.846 AC.

JACKSON COUNTY BOARD ON AGING INC
PARCEL NO. H140010103705
5.00 AC.

WAI PROPERTIES LLC
PARCEL NO. H140010103706
5.491 AC.

HUBELL BOEING CORPORATION
PARCEL NO. H140010103510
5.51 AC.

STATE OF OHIO DEPT OF
PUBLIC SAFETY STATE HIGHWAY
PATROL
PARCEL NO. H140010103507
3.48 AC.

JACKSON GRANDVIEW
BUILDERS INC
PARCEL NO. H140010103505
2.771 AC.

SARAH JAMES INVESTMENTS LLC
PARCEL NO. H140010103700
4.403 AC.

PR. BUILDING
246,000± SF

PR. BUILDING
246,000± SF


PR. BUILDING
249,120± SF

McCARTY LN

ACY AVE

LEGEND

- | | |
|--------|---------------------------|
| — T — | EXISTING TELECOM |
| — OH — | EXISTING OVERHEAD POWER |
| — G — | EXISTING GAS |
| — SA — | EXISTING SANITARY |
| — W — | EXISTING WATER |
| — SA — | PROPOSED SANITARY |
| — Ss — | PROPOSED SANITARY SERVICE |
| — F — | PROPOSED FIRE PROTECTION |
| — W — | PROPOSED WATER |
| — Ws — | PROPOSED WATER SERVICE |
| — — | PROPOSED STORM SEWER |

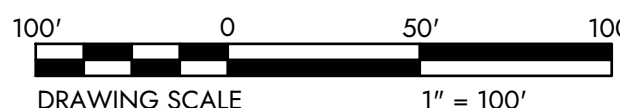

CITY OF JACKSON ~ JACKSON COUNTY ~ OHIO
SALT CREEK INDUSTRIAL PARK

SITE LAYOUT EXHIBIT

APPLICATION NO.

DATE:

2023-03-23

SCALE:

1" = 100'

SHEET:

EXHIBIT

DESIGNED BY:
AES

DRAWN BY:
VRM

CHECKED BY:
AES

PROJECT NO.
15376

JAMES ROBERTS, P.E.

P.E. 52927

STATE: OHIO



1555 WEST MAIN STREET
NEWARK, OH 43055-9939
TEL 740.344.5451
FAX 614.960.0023