



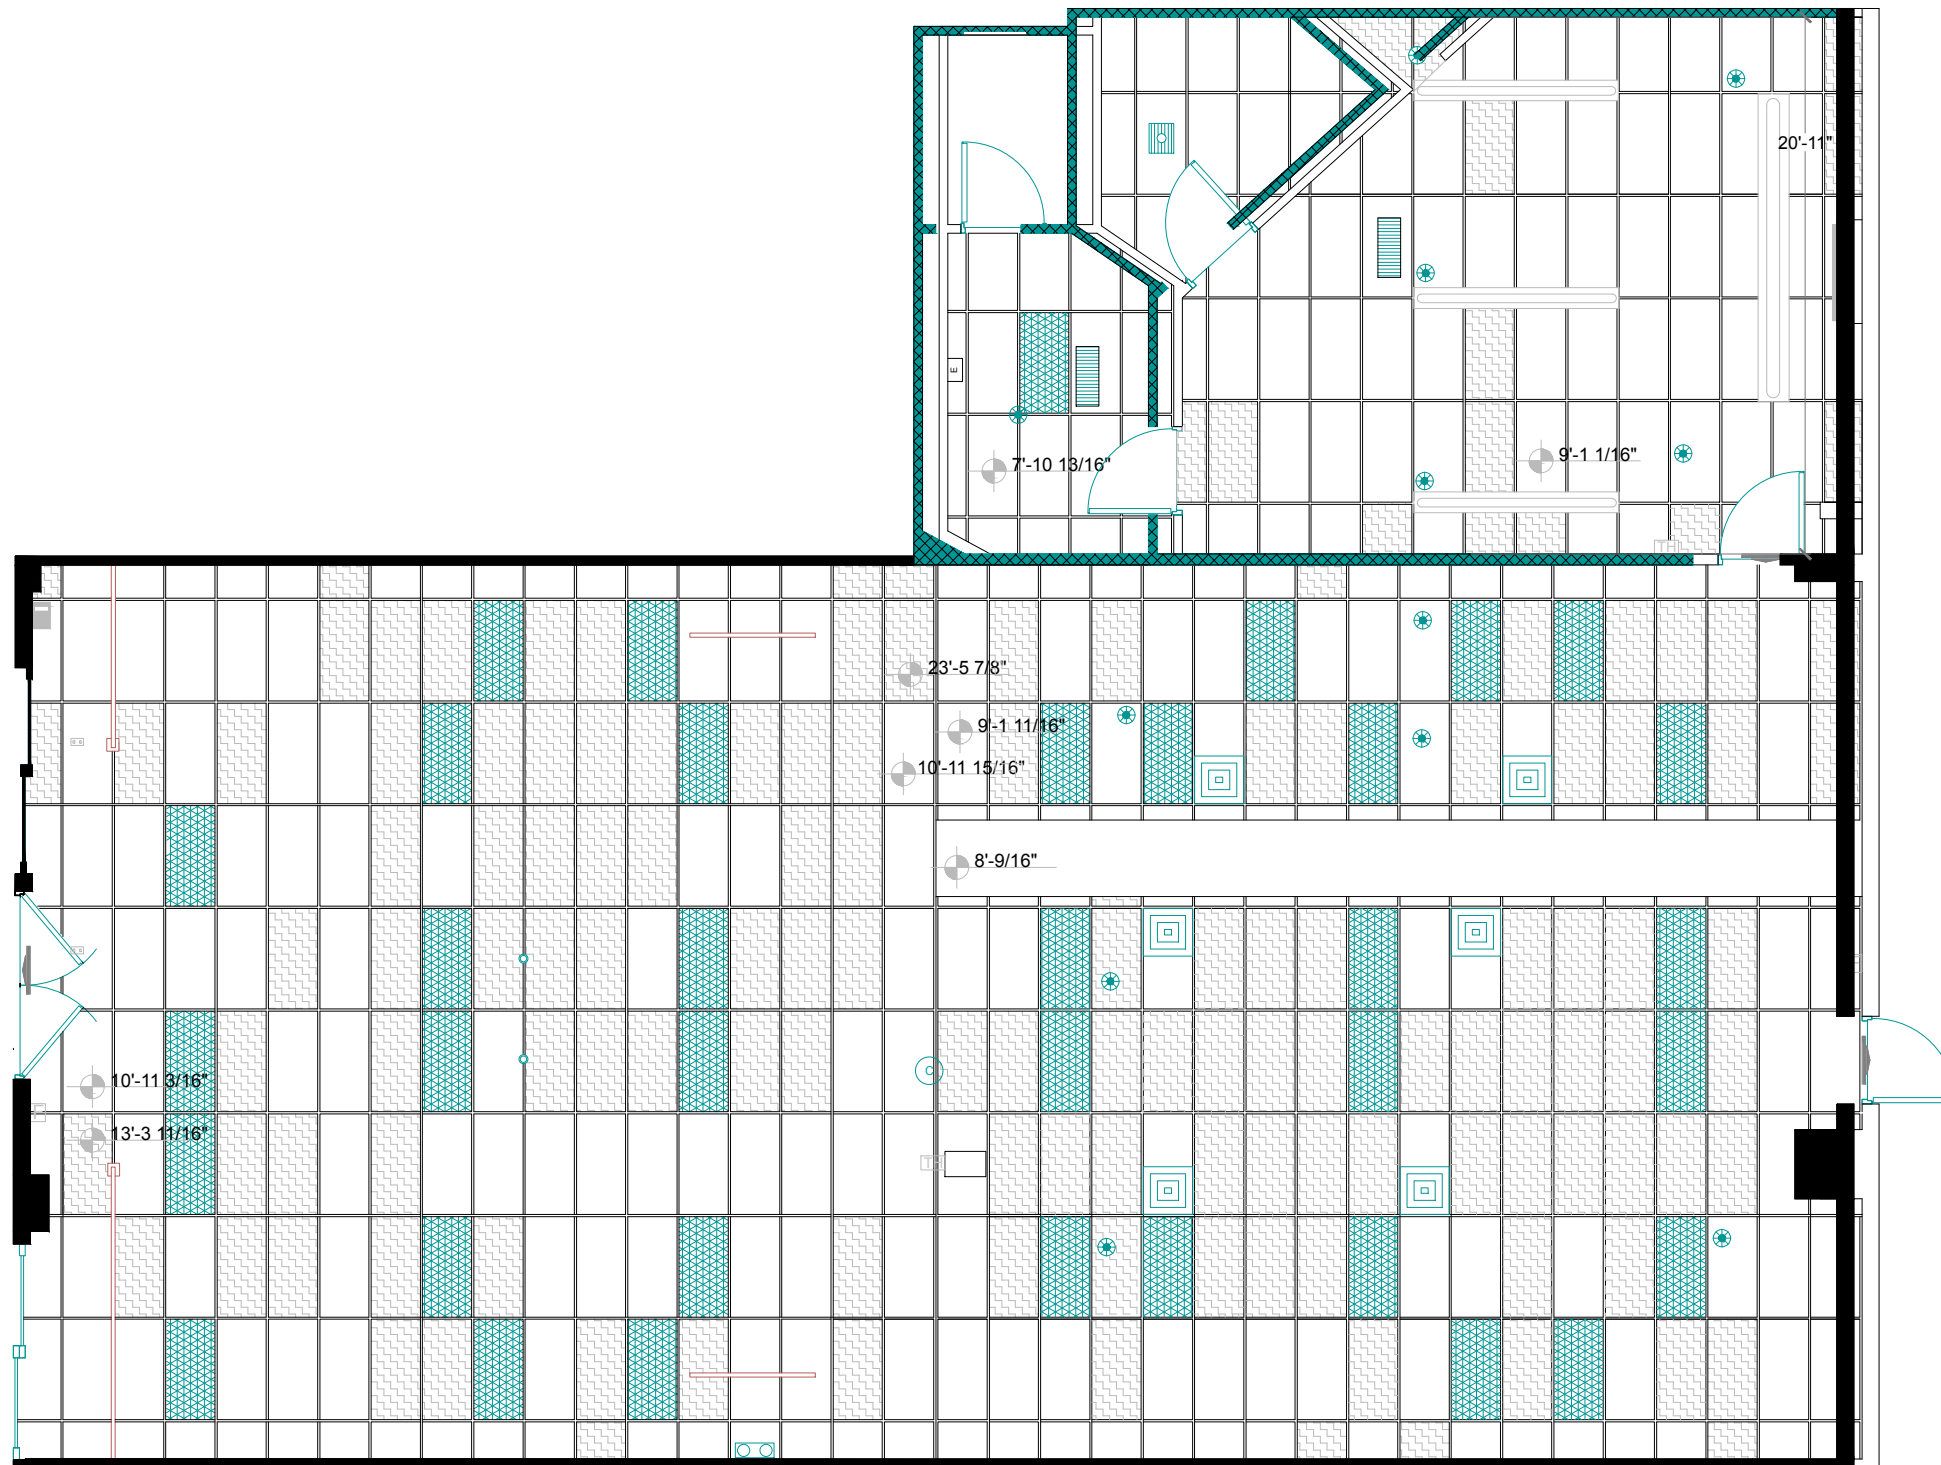

LEGEND

	EMERGENCY LIGHTS
	BROKEN CEILING TILE
	49X25 FLUORESCENT RECESSED BOX FIXTURE
	SOCKET
	LIGHT
	TRACK LIGHTING
	SPRINKLER
	VENT
	25X25 CEILING MOUNTED LOUVERED VENT
	ELECTRICAL PANEL
	VENT WITH LAMP
	HEIGHT
	EXIT SIGN
	ALARM PULL PANEL
	THERMOSTAT
	ALARM SYSTEM CONTROL PANEL
	CAMERA
	FLUORESCENT LAMP
	LOAD BEARING WALL
	NONLOAD BEARING WALL

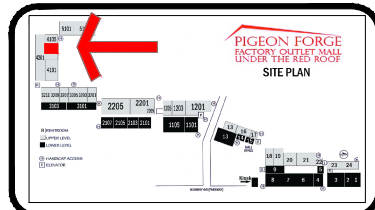

Project Name and Address
2860 Parkway
Pigeon Forge, TN 37863
Suite # 47B (4103)

Project	RED ROOF MALL	Sheet CEILING
Date	13/1/2017	
Scale	1:100	