

NEW STOREFRONT
SEE ELEVATIONS

EXISTING BATHROOMS
TO REMAIN

NEW USE GROUP 6
TENANT WORK TO BE FILED
UNDER SEPARATE APPLICATIONS

EXISTING BATHROOMS
TO REMAIN

NEW 2 HR DEMISING PARTITION
2 LAYERS 5/8" GYP BD EACH SIDE
3-5/8" STEEL STUDS WITH 3-1/2"
SOUND ATTENUATION BLANKETS

NEW USE GROUP 6
TENANT WORK TO BE FILED
UNDER SEPARATE APPLICATIONS


NEW USE GROUP 6
TENANT WORK TO BE FILED
UNDER SEPARATE APPLICATIONS

NEW MECHANICAL
ROOM

NEW 2 1/2"
STUD PARTITION
5/8" GYP BD
EACH SIDE

NEW
BRICK VENEER
SEE ELEVATIONS

5987 A BROADWAY

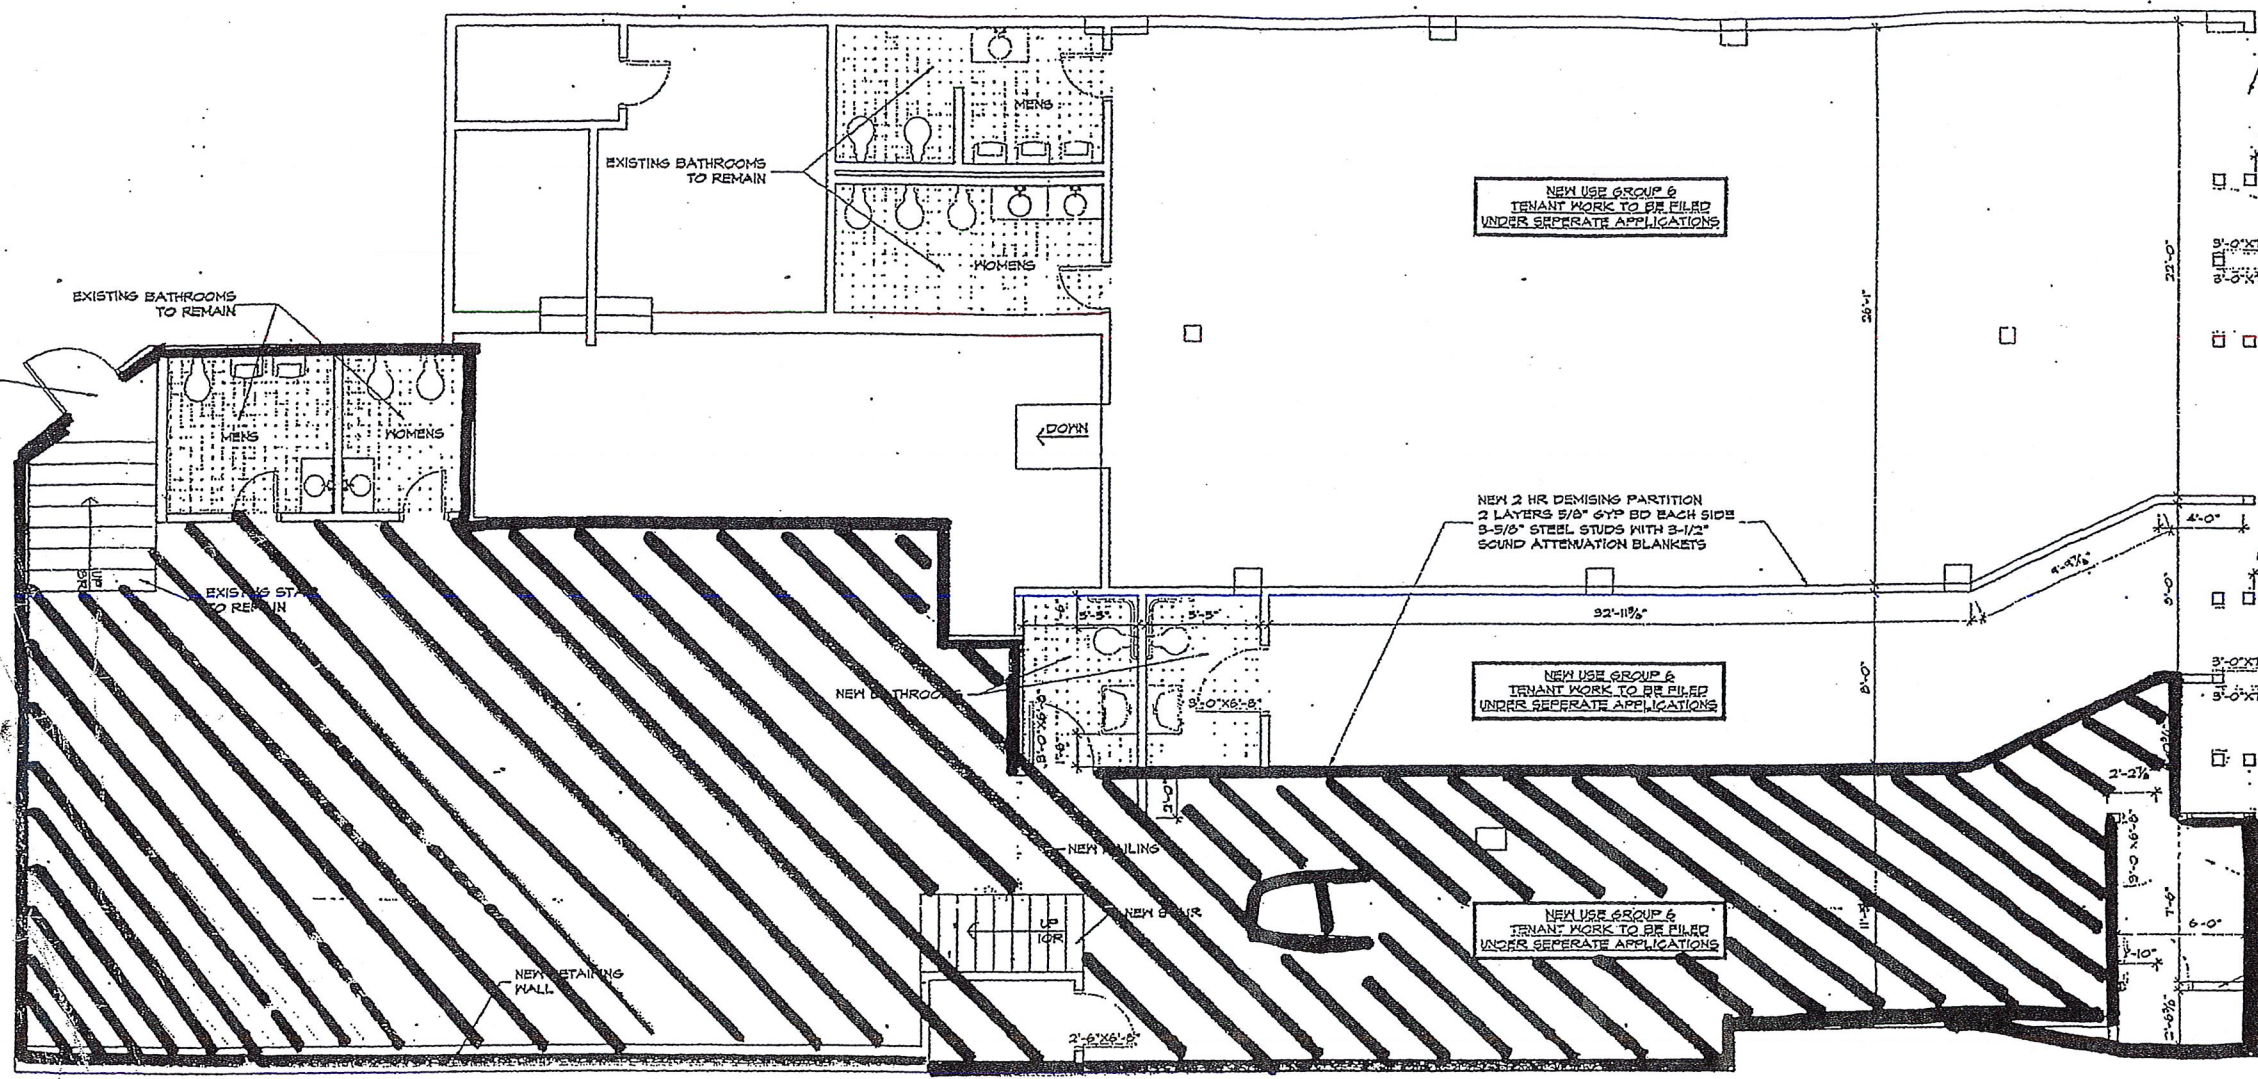

Handwritten signature or initials.