



FLOOR PLAN NOT TO SCALE

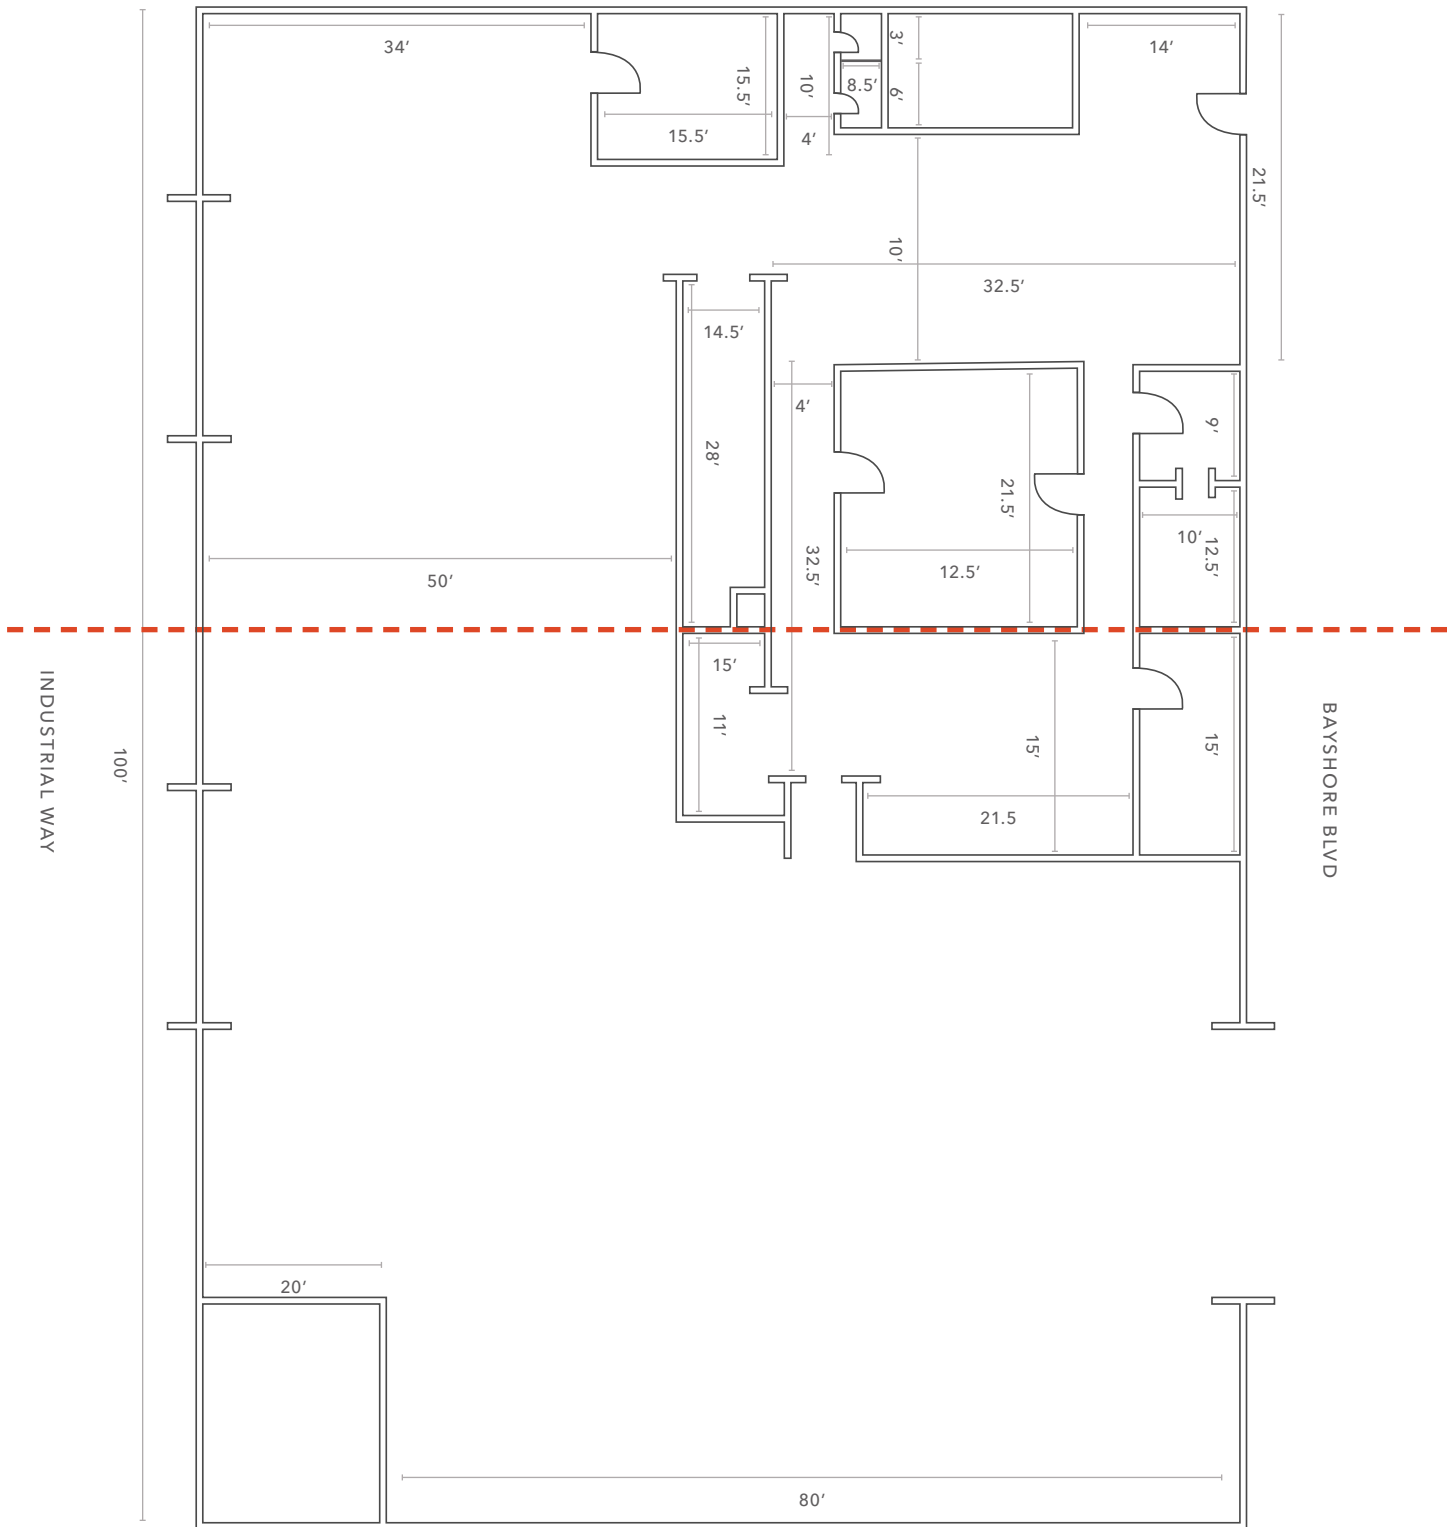




FLOOR PLAN NOT TO SCALE



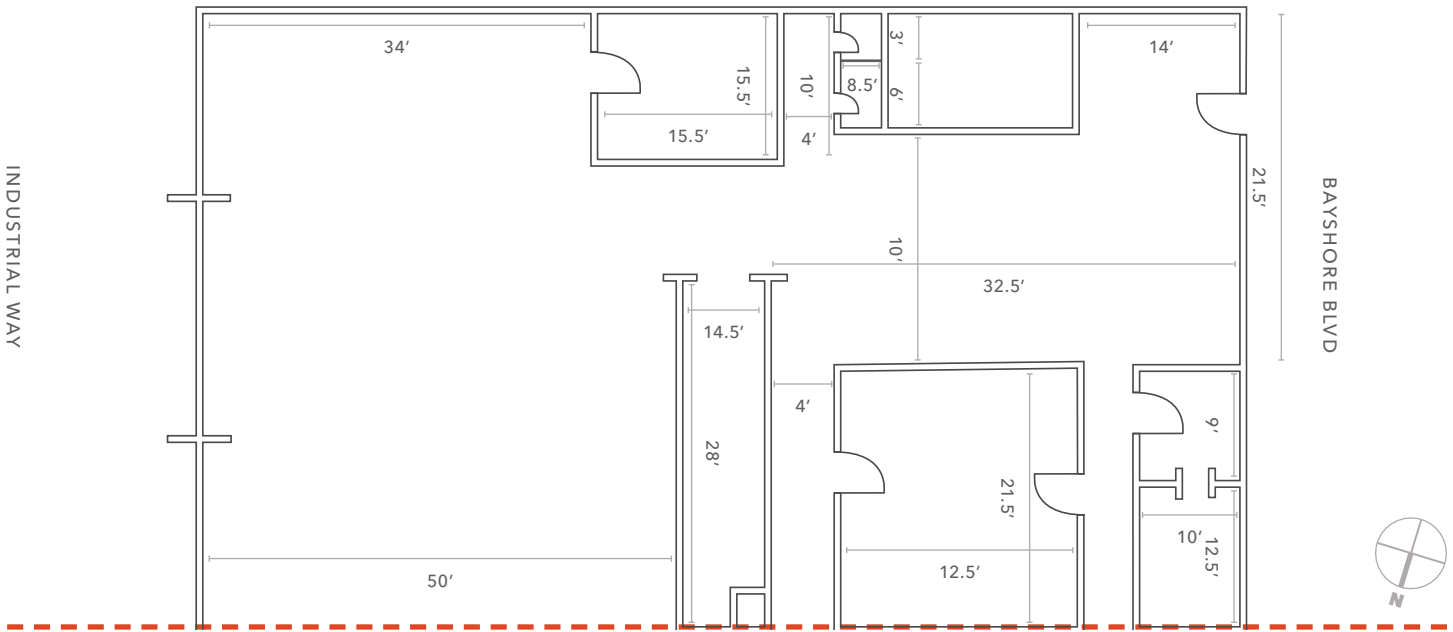

FLOOR PLAN NOT TO SCALE

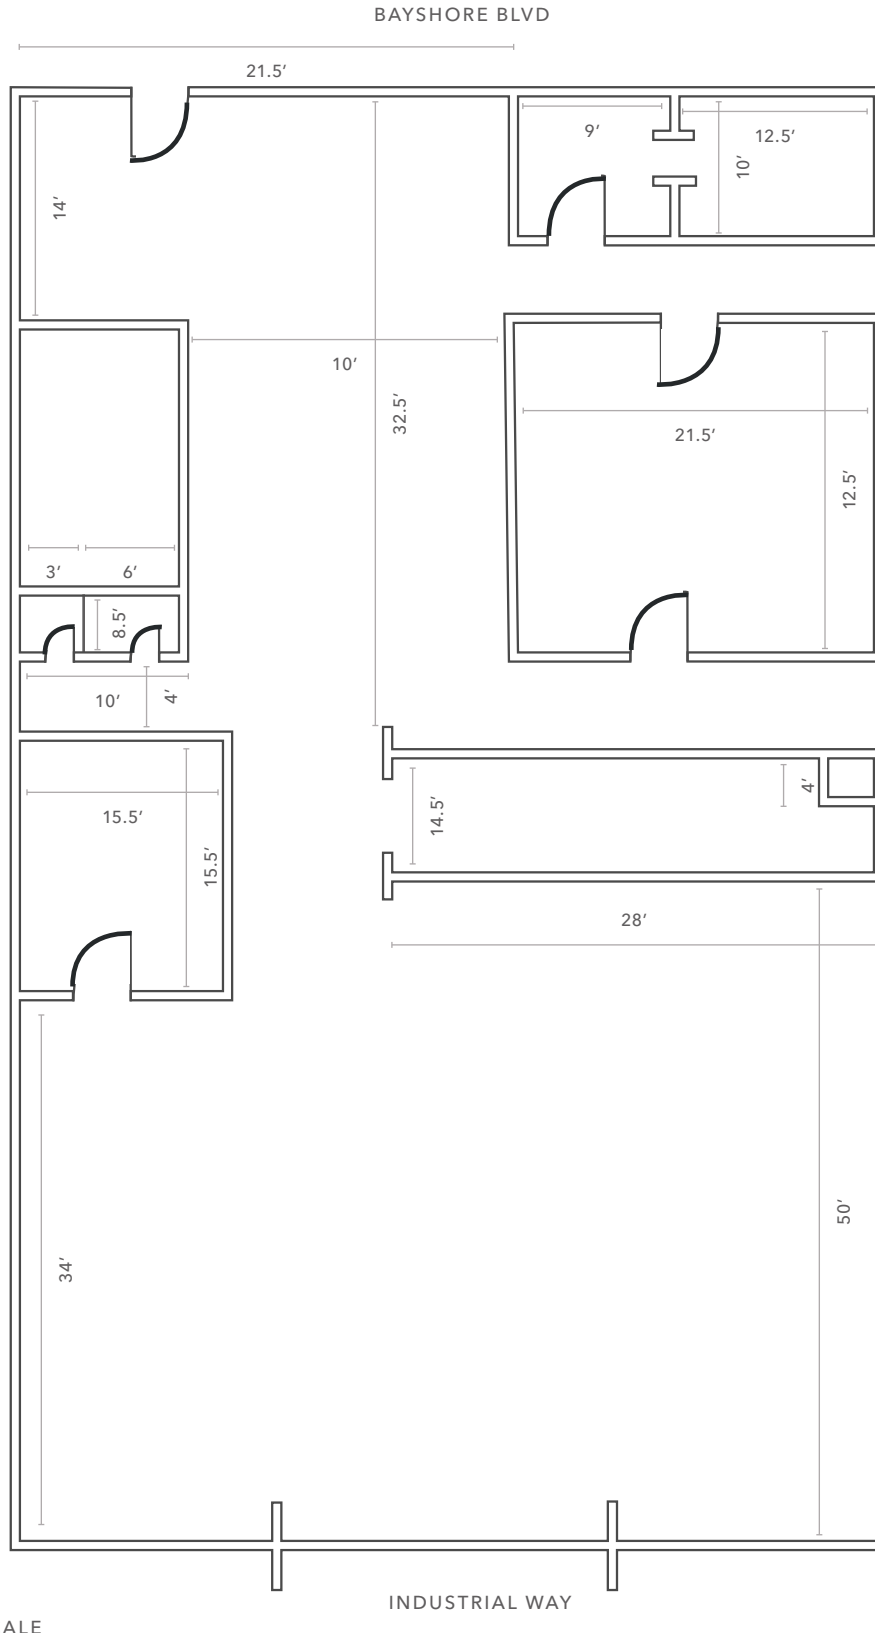

FLOOR PLAN NOT TO SCALE



